

DEAD LOAD DEFLECTION TABLE FOR GIRDERS											
SPAN A											
0.6" Ø LOW RELAXATION STRANDS	GIRDER AG1 & AG5										
TENTH POINTS BETWEEN BRGS.	0.0	0.1	0.2	0.3	0.4	0.5	0.6	0.7	0.8	0.9	1.0
CAMBER (GIRDER ALONE IN PLACE) (FT.) ↑	0.000	0.055	0.104	0.143	0.167	0.175	0.167	0.143	0.104	0.055	0.000
* DEFLECTION DUE TO SUPERIMPOSED D.L. (FT.) ↓	0.000	0.034	0.067	0.093	0.110	0.115	0.110	0.093	0.067	0.034	0.000
FINAL CAMBER (IN.) ↑	0	1/4"	7/16"	5/8"	11/16"	11/16"	11/16"	5/8"	7/16"	1/4"	0

0.6" Ø LOW RELAXATION STRANDS	GIRDER AG2 THRU AG4										
TENTH POINTS BETWEEN BRGS.	0.0	0.1	0.2	0.3	0.4	0.5	0.6	0.7	0.8	0.9	1.0
CAMBER (GIRDER ALONE IN PLACE) (FT.) ↑	0.000	0.055	0.104	0.143	0.167	0.175	0.167	0.143	0.104	0.055	0.000
* DEFLECTION DUE TO SUPERIMPOSED D.L. (FT.) ↓	0.000	0.037	0.073	0.101	0.119	0.125	0.119	0.101	0.073	0.037	0.000
FINAL CAMBER (IN.) ↑	0	3/16"	3/8"	1/2"	9/16"	5/8"	9/16"	1/2"	3/8"	3/16"	0

* INCLUDES WEIGHT OF DECK SLAB, BUILD-UPS, DIAPHRAGMS, BARRIERS, AND FUTURE WEARING SURFACE.

DEAD LOAD DEFLECTION TABLE FOR GIRDERS											
SPANS B THRU L											
0.6" Ø LOW RELAXATION STRANDS	GIRDER G1 & G5										
TENTH POINTS BETWEEN BRGS.	0.0	0.1	0.2	0.3	0.4	0.5	0.6	0.7	0.8	0.9	1.0
CAMBER (GIRDER ALONE IN PLACE) (FT.) ↑	0.000	0.055	0.105	0.143	0.168	0.176	0.168	0.143	0.105	0.055	0.000
* DEFLECTION DUE TO SUPERIMPOSED D.L. (FT.) ↓	0.000	0.034	0.067	0.093	0.110	0.115	0.110	0.093	0.067	0.034	0.000
FINAL CAMBER (IN.) ↑	0	1/4"	7/16"	5/8"	11/16"	3/4"	11/16"	5/8"	7/16"	1/4"	0

0.6" Ø LOW RELAXATION STRANDS	GIRDER G2 THRU G4										
TENTH POINTS BETWEEN BRGS.	0.0	0.1	0.2	0.3	0.4	0.5	0.6	0.7	0.8	0.9	1.0
CAMBER (GIRDER ALONE IN PLACE) (FT.) ↑	0.000	0.055	0.105	0.143	0.168	0.176	0.168	0.143	0.105	0.055	0.000
* DEFLECTION DUE TO SUPERIMPOSED D.L. (FT.) ↓	0.000	0.037	0.073	0.101	0.119	0.125	0.119	0.101	0.073	0.037	0.000
FINAL CAMBER (IN.) ↑	0	3/16"	3/8"	1/2"	9/16"	5/8"	9/16"	1/2"	3/8"	3/16"	0

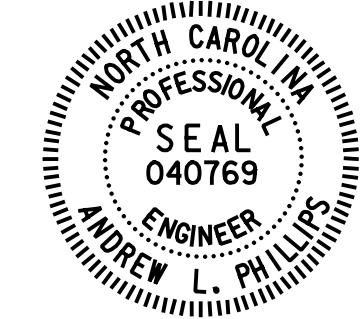
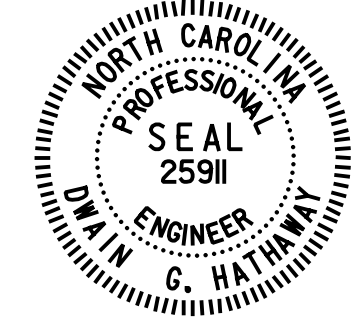
* INCLUDES WEIGHT OF DECK SLAB, BUILD-UPS, DIAPHRAGMS, BARRIERS, AND FUTURE WEARING SURFACE.

DEAD LOAD DEFLECTION TABLE FOR GIRDERS											
SPAN M											
0.6" Ø LOW RELAXATION STRANDS	GIRDER MG1 & MG5										
TENTH POINTS BETWEEN BRGS.	0.0	0.1	0.2	0.3	0.4	0.5	0.6	0.7	0.8	0.9	1.0
CAMBER (GIRDER ALONE IN PLACE) (FT.) ↑	0.000	0.055	0.104	0.143	0.167	0.175	0.167	0.143	0.104	0.055	0.000
* DEFLECTION DUE TO SUPERIMPOSED D.L. (FT.) ↓	0.000	0.034	0.067	0.093	0.110	0.115	0.110	0.093	0.067	0.034	0.000
FINAL CAMBER (IN.) ↑	0	1/4"	7/16"	5/8"	11/16"	11/16"	11/16"	5/8"	7/16"	1/4"	0

0.6" Ø LOW RELAXATION STRANDS	GIRDER MG2 THRU MG4										
TENTH POINTS BETWEEN BRGS.	0.0	0.1	0.2	0.3	0.4	0.5	0.6	0.7	0.8	0.9	1.0
CAMBER (GIRDER ALONE IN PLACE) (FT.) ↑	0.000	0.055	0.104	0.143	0.167	0.175	0.167	0.143	0.104	0.055	0.000
* DEFLECTION DUE TO SUPERIMPOSED D.L. (FT.) ↓	0.000	0.037	0.073	0.101	0.119	0.125	0.119	0.101	0.073	0.037	0.000
FINAL CAMBER (IN.) ↑	0	3/16"	3/8"	1/2"	9/16"	5/8"	9/16"	1/2"	3/8"	3/16"	0

* INCLUDES WEIGHT OF DECK SLAB, BUILD-UPS, DIAPHRAGMS, BARRIERS, AND FUTURE WEARING SURFACE.

PROJECT NO. R-2514D
JONES COUNTY
 STATION: 389+47.50 -L-

DocuSigned by:
Andrew Phillips
5752848F5084459...
5/8/2015

DocuSigned by:
Dwan Hathaway
283786071DA0460...
5/8/2015

STATE OF NORTH CAROLINA
 DEPARTMENT OF TRANSPORTATION
 RALEIGH
 SUPERSTRUCTURE
 GIRDER DEFLECTIONS
 AND CAMBER
 RIGHT LANE

REVISIONS						SHEET NO.
NO.	BY:	DATE:	NO.	BY:	DATE:	S08-22
1			3			TOTAL SHEETS
2			4			68

DRAWN BY: N. B. SPEAKS DATE: 8-8-13
 CHECKED BY: A. L. PHILLIPS DATE: 8-12-13

DWG. 22 OF 68

Baker
 Michael Baker Engineering
 8000 Regency Parkway, Suite 600
 Cary, North Carolina 27518
 NC License No.: F-1084

Justin 5/8/2015 1:14:59 PM
 File Name: Y:\Projects\NCDOT\R-2514D\Site 4\Drawings\Right\Final\408_022_R2514D_SMU_DL_01.dgn