


PLAN OF BARRIER RAIL - UNITS 2 THRU 4
U.N.O.-DENOTES "UNLESS NOTED OTHERWISE"

		TABLE OF VARIABLES		
		UNIT 2	UNIT 3	UNIT 4
BENT CONTROL LINE	(A)	☉ JOINT & BENT 2 CONTROL LINE	☉ JOINT & BENT 5 CONTROL LINE	☉ JOINT & BENT 8 CONTROL LINE
	(B)	BENT 3 CONTROL LINE	BENT 6 CONTROL LINE	BENT 9 CONTROL LINE
	(C)	BENT 4 CONTROL LINE	BENT 7 CONTROL LINE	BENT 10 CONTROL LINE
	(D)	☉ JOINT & BENT 5 CONTROL LINE	☉ JOINT & BENT 8 CONTROL LINE	☉ JOINT & BENT 11 CONTROL LINE
WORK POINT NUMBER	(E)	W.P. #3R	W.P. #6R	W.P. #9R
	(F)	W.P. #4R	W.P. #7R	W.P. #10R
	(G)	W.P. #5R	W.P. #8R	W.P. #11R
	(H)	W.P. #6R	W.P. #9R	W.P. #12R
SPAN DESIGNATION	(1)	SPAN C	SPAN F	SPAN I
	(2)	SPAN D	SPAN G	SPAN J
	(3)	SPAN E	SPAN H	SPAN K

PROJECT NO. R-2514D
JONES COUNTY
STATION: 389+47.50 -L-
SHEET 2 OF 5

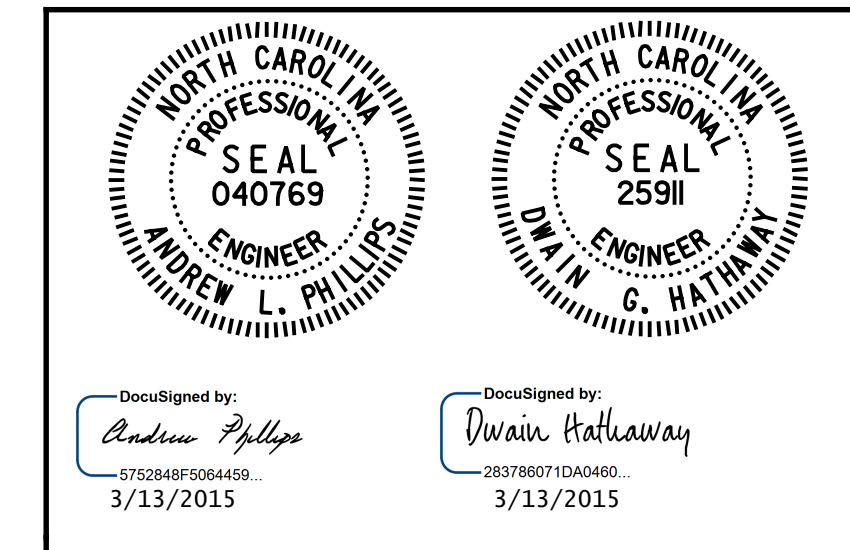

STATE OF NORTH CAROLINA
DEPARTMENT OF TRANSPORTATION
RALEIGH
SUPERSTRUCTURE
CONCRETE BARRIER RAIL
UNITS 2 THRU 4
RIGHT LANE

REVISIONS						SHEET NO.	
NO.	BY:	DATE:	NO.	BY:	DATE:	S08-26	
1			3			TOTAL SHEETS	
2			4			68	

Baker
Michael Baker Engineering
8000 Regency Parkway, Suite 600
Cary, North Carolina 27518
NC License No.: F-1084

DWG. 26 OF 68

nbspecks 4/14/10 PM
 3/5/2015
 File Name: Y:\Projects\NCDOT\R-2514D\Site 4\Drawings\Right\Final\408_026_R2514D_SML_BRO2.dgn