



I:\Projects\25550\25550\0002\50_Deliverables & Submittals\25550\Structures\Site 5\Substa\Finals\Site 5 LL\409_007_R2514D_SMU_POS.dgn 4/10/2015 9:21:16 AM

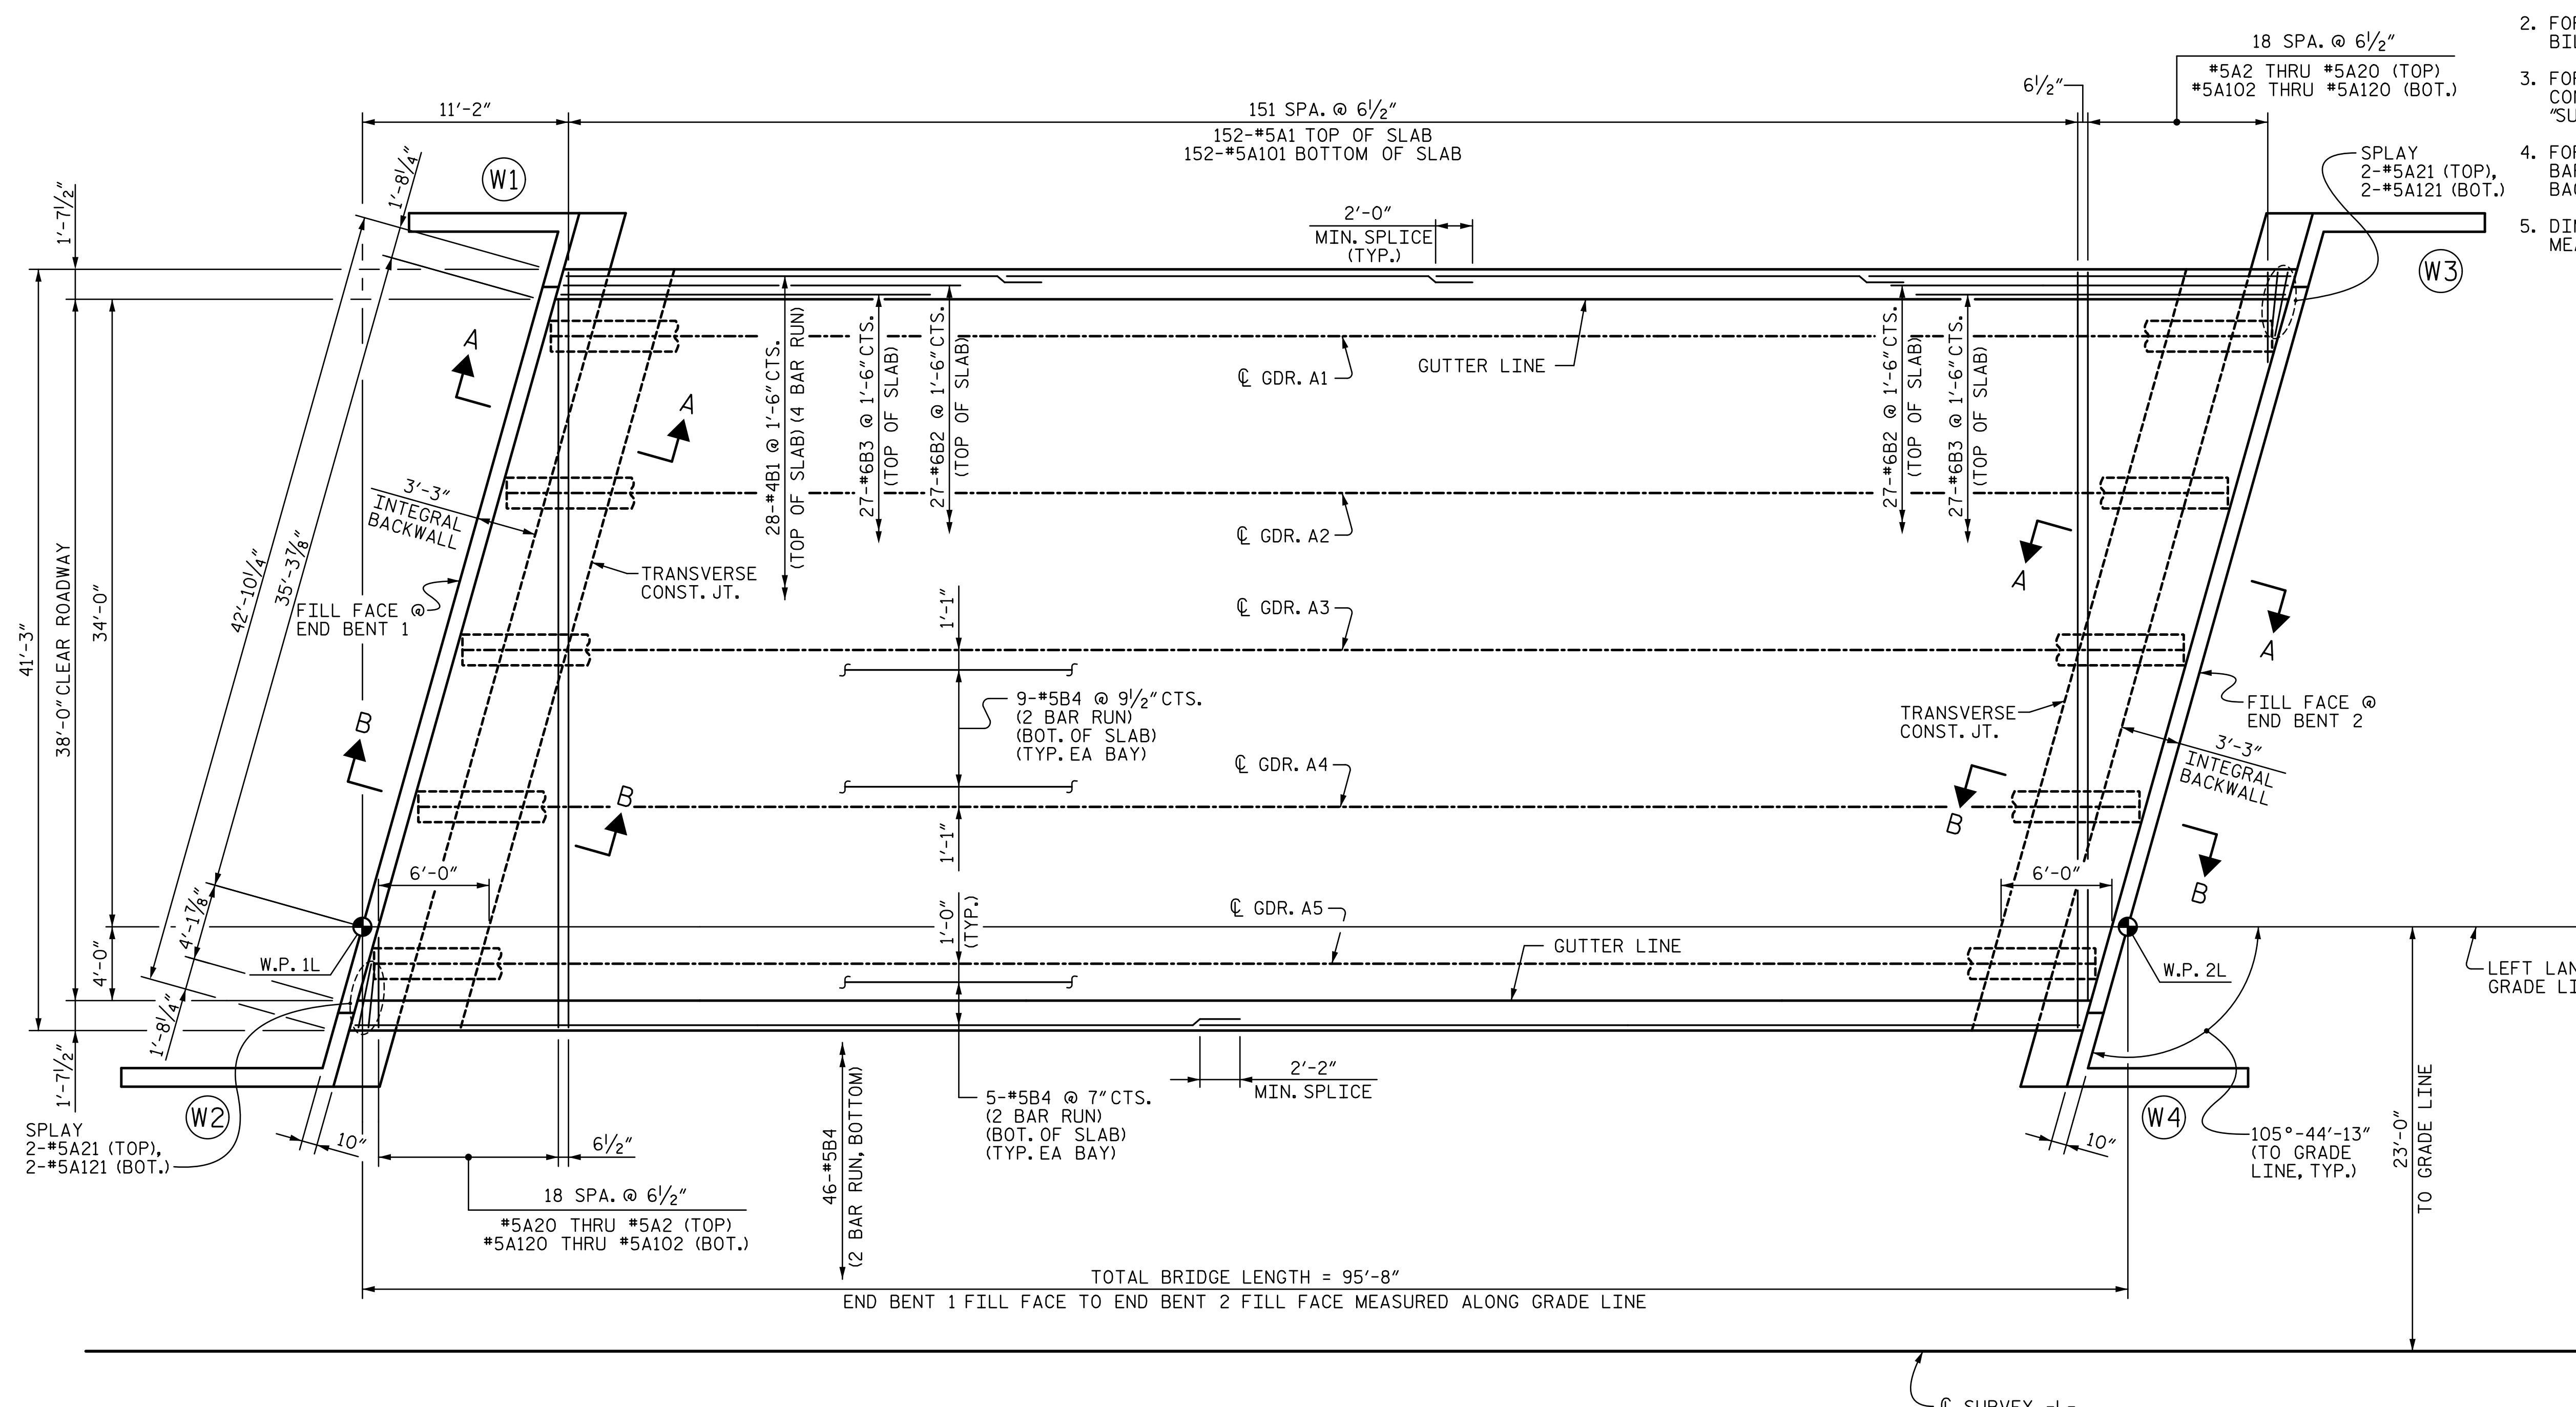

- NOTES:**
- FOR CONCRETE BARRIER RAIL DIMENSIONS, REINFORCEMENT AND JOINT SPACING, SEE "CONCRETE BARRIER RAIL" SHEET.
 - FOR POURING SEQUENCE, SEE "SUPERSTRUCTURE BILL OF MATERIAL" SHEET.
 - FOR SECTION A-A, B-B, & TRANSVERSE CONST. JOINT IN DECK SLAB, SEE "SUPERSTRUCTURE DETAILS" SHEET.
 - FOR SPACING OF TOP AND BOTTOM "B" BARS, SEE "TYPICAL SECTION AND INTEGRAL BACKWALL" SHEET.
 - DIMENSIONS TO CONSTRUCTION JOINTS ARE MEASURED ALONG THE GRADE LINE.

SPAN A

PROJECT NO. R-2514D
JONES & CRAVEN COUNTY
 STATION: 428+53.58 -L-
= 13+04.09 -Y5-

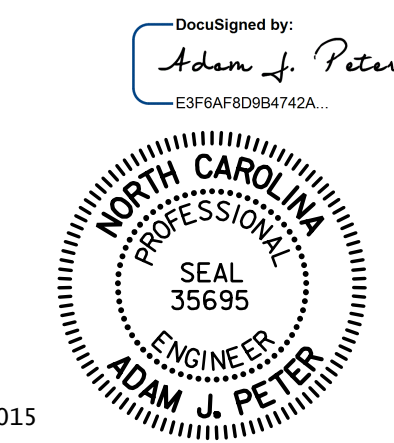

STATE OF NORTH CAROLINA
 DEPARTMENT OF TRANSPORTATION
 RALEIGH
 SUPERSTRUCTURE
 PLAN OF SPAN
 -LEFT LANE-

DRAWN BY: JWJ DATE: 4-14
 CHECKED BY: MLO DATE: 5-14
 DESIGN ENGINEER OF RECORD: A. PETER DATE: 6-14

STV / Ralph Whitehead Associates, Inc.
 900 West Trade Street, Suite 715
 Charlotte, NC 28202
 NC License Number F-0991

REVISIONS				SHEET NO.	
NO.	BY:	DATE:	NO.	BY:	DATE:
1			3		
2			4		

TOTAL SHEETS: 24