


■ VERTICAL CLEARANCE IS CALCULATED BASED ON EXISTING PAVEMENT ELEVATIONS AND 1/2" OVERLAY

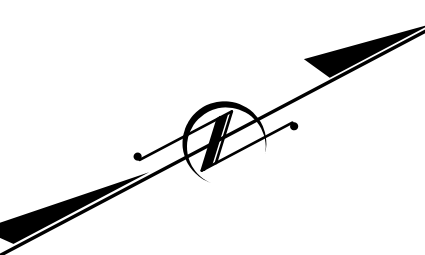

R:\Site 6\usta\Finals\Site 6 LL\411_001_R2514D_SMU_GD01.dgn 8:54:26 AM 3/9/2015

DRAWN BY : CLG DATE : 6-14
CHECKED BY : TJT DATE : 6-14
DESIGN ENGINEER OF RECORD: T. TOWNSEND DATE : 6-14

DocuSigned by:
Kevin G. Bailey
4625EECDF84401...
3/10/2015

DocuSigned by:
Adam J. Peter
E3F6AF8D064742A...
3/10/2015

NORTH CAROLINA PROFESSIONAL ENGINEER SEAL 28479 KEVIN G. BAILEY

NORTH CAROLINA PROFESSIONAL ENGINEER SEAL 35695 ADAM J. PETER

PROJECT NO. R-2514D
JONES & CRAVEN COUNTY
STATION: 526+71.12 -L-
= 16+08.07 -Y6-
SHEET 1 OF 3 BRIDGE NO. 105

STATE OF NORTH CAROLINA
DEPARTMENT OF TRANSPORTATION
RALEIGH

GENERAL DRAWING
FOR BRIDGE ON US 17 OVER
TEN MILE FORK RD. (SR 1002)
BETWEEN SR 1121 AND SR 1330
-LEFT LANE-

REVISIONS					SHEET NO.
NO.	BY:	DATE:	NO.	BY:	DATE:
1			3		
2			4		

TOTAL SHEETS: 38

STV / Ralph Whitehead Associates, Inc.
900 West Trade Street, Suite 715
Charlotte, NC 28202
NC License Number F-0991