


SECTION ALONG CONTROL LINE (RIGHT LANE)

SECTION AT INTEGRAL END BENTS AND BENT ARE AT RIGHT ANGLES.

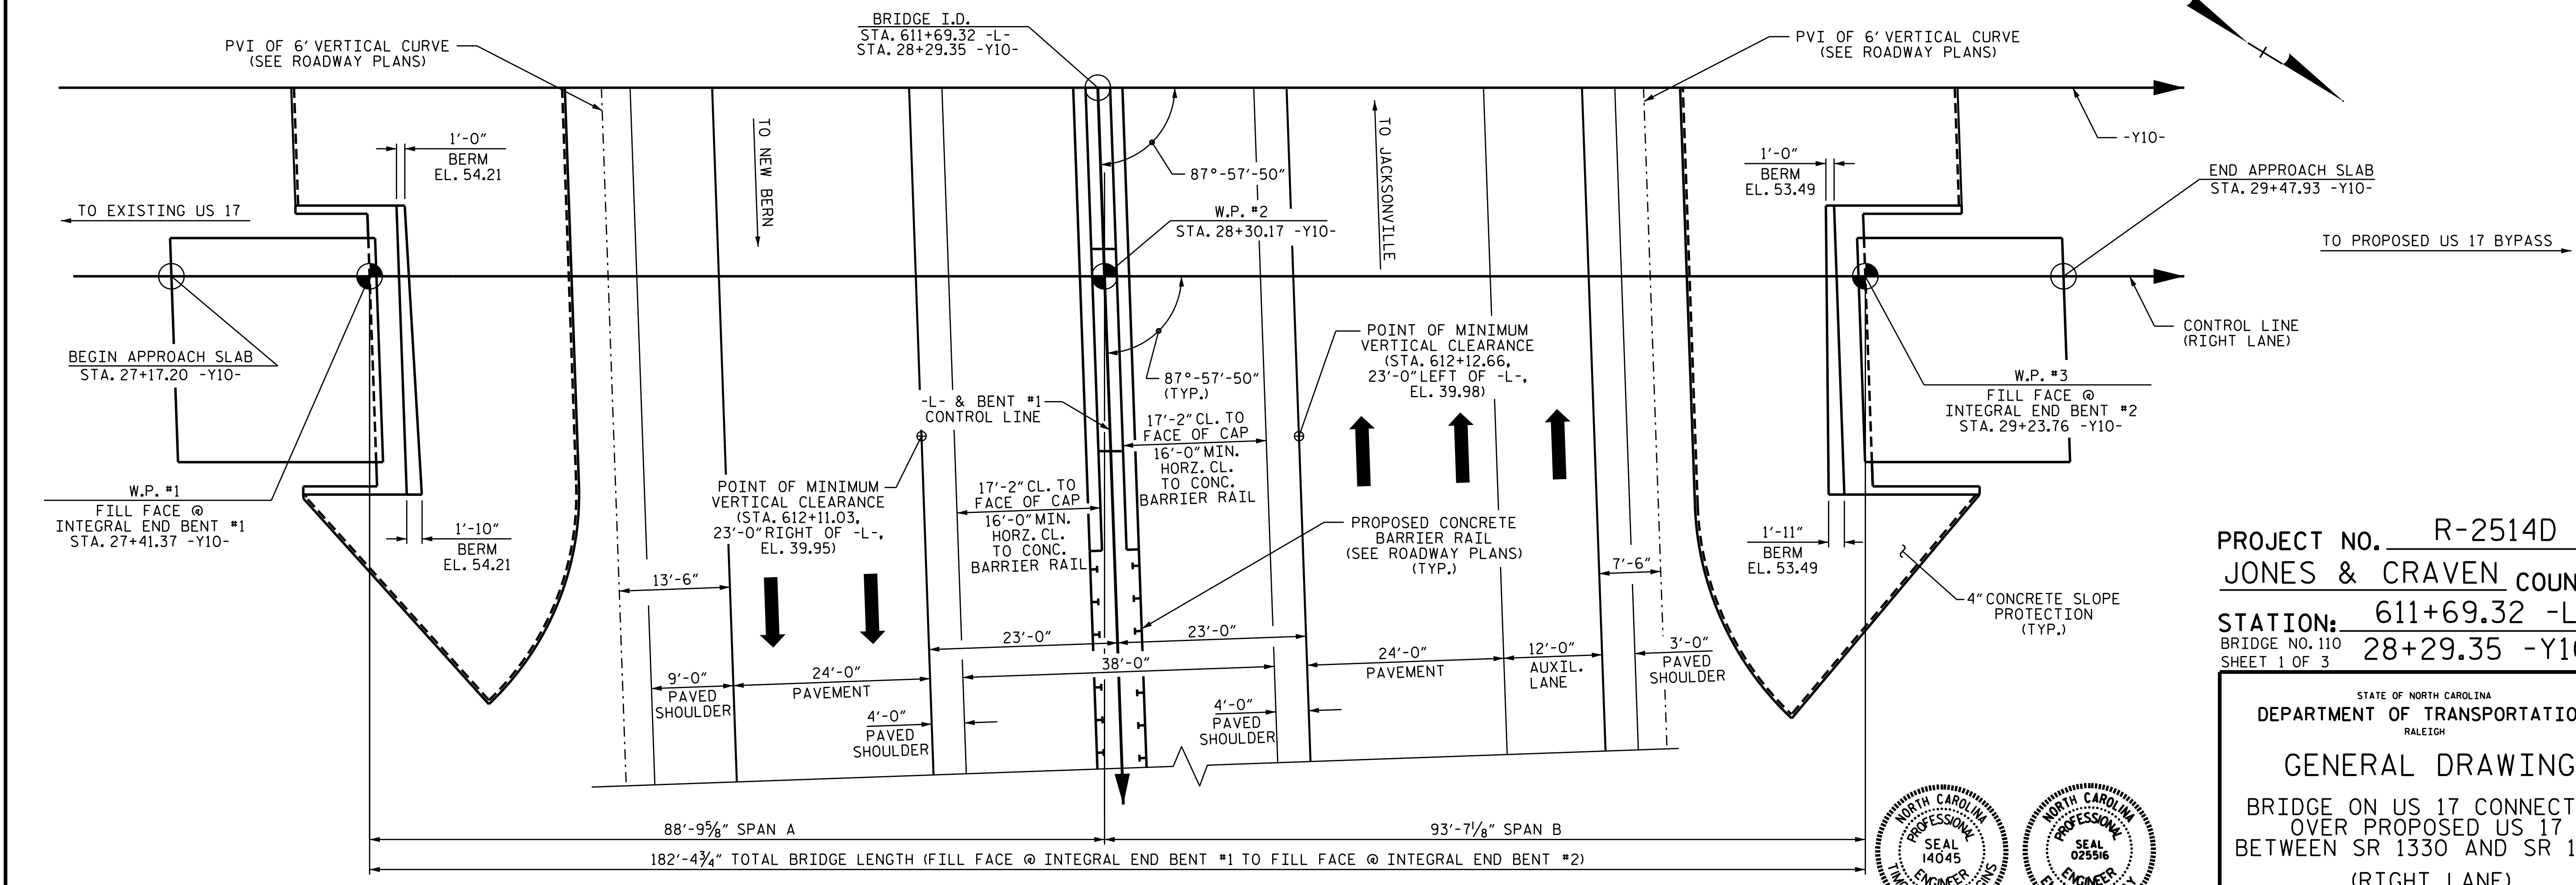

PLAN


(FOUNDATION NOT SHOWN FOR CLARITY)

PROJECT NO. R-2514D
JONES & CRAVEN COUNTY
 STATION: 611+69.32 -L-
 BRIDGE NO. 110 28+29.35 -Y10-
 SHEET 1 OF 3

STATE OF NORTH CAROLINA
 DEPARTMENT OF TRANSPORTATION
 RALEIGH

GENERAL DRAWING
 BRIDGE ON US 17 CONNECTOR
 OVER PROPOSED US 17
 BETWEEN SR 1330 AND SR 1224
 (RIGHT LANE)

DRAWN BY: D. G. ELY DATE: 01/2015
 CHECKED BY: N. RUFFIN DATE: 01/16/15
 DESIGN ENGINEER OF RECORD: G. KOUCKEKI DATE: 02/2015

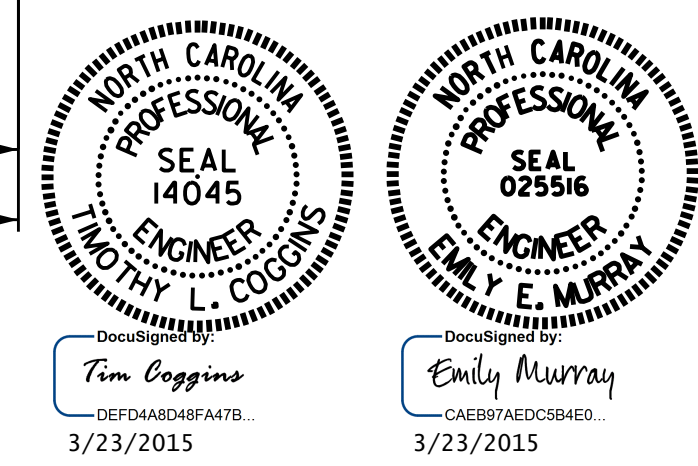

REVISIONS						SHEET NO. S16-001
NO.	BY:	DATE:	NO.	BY:	DATE:	
1			3			TOTAL SHEETS 30
2			4			