

PLAN OF SPAN B


FOR LOCATION OF INTERMEDIATE DIAPHRAGMS, SEE "FRAMING PLAN."

PROJECT NO. R-2514D
 JONES & CRAVEN COUNTY
 STATION: 625+23.28 -L-

SHEET 2 OF 4

STATE OF NORTH CAROLINA
 DEPARTMENT OF TRANSPORTATION
 RALEIGH

SUPERSTRUCTURE
 PLAN OF SPANS

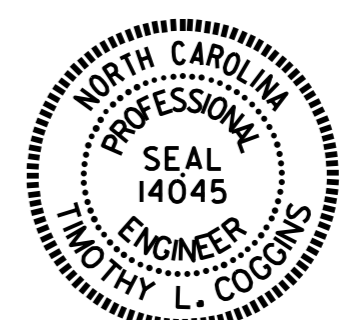

REVISIONS						SHEET NO.	
NO.	BY:	DATE:	NO.	BY:	DATE:	S18-009	
1			3			TOTAL SHEETS	
2			4			39	

DRAWN BY: B. N. BARODAWALA DATE: 2-18-14
 CHECKED BY: NEIL RUFFIN DATE: 8-18-14
 DESIGN ENGINEER OF RECORD: K. P. SEDAI DATE: 10-31-14