



PROJECT REFERENCE NO. U-2524BC	SHEET NO. 11
ROADWAY DESIGN ENGINEER SEAL 37950 4/20/2015	HYDRAULICS ENGINEER SEAL 29984 4/16/2015

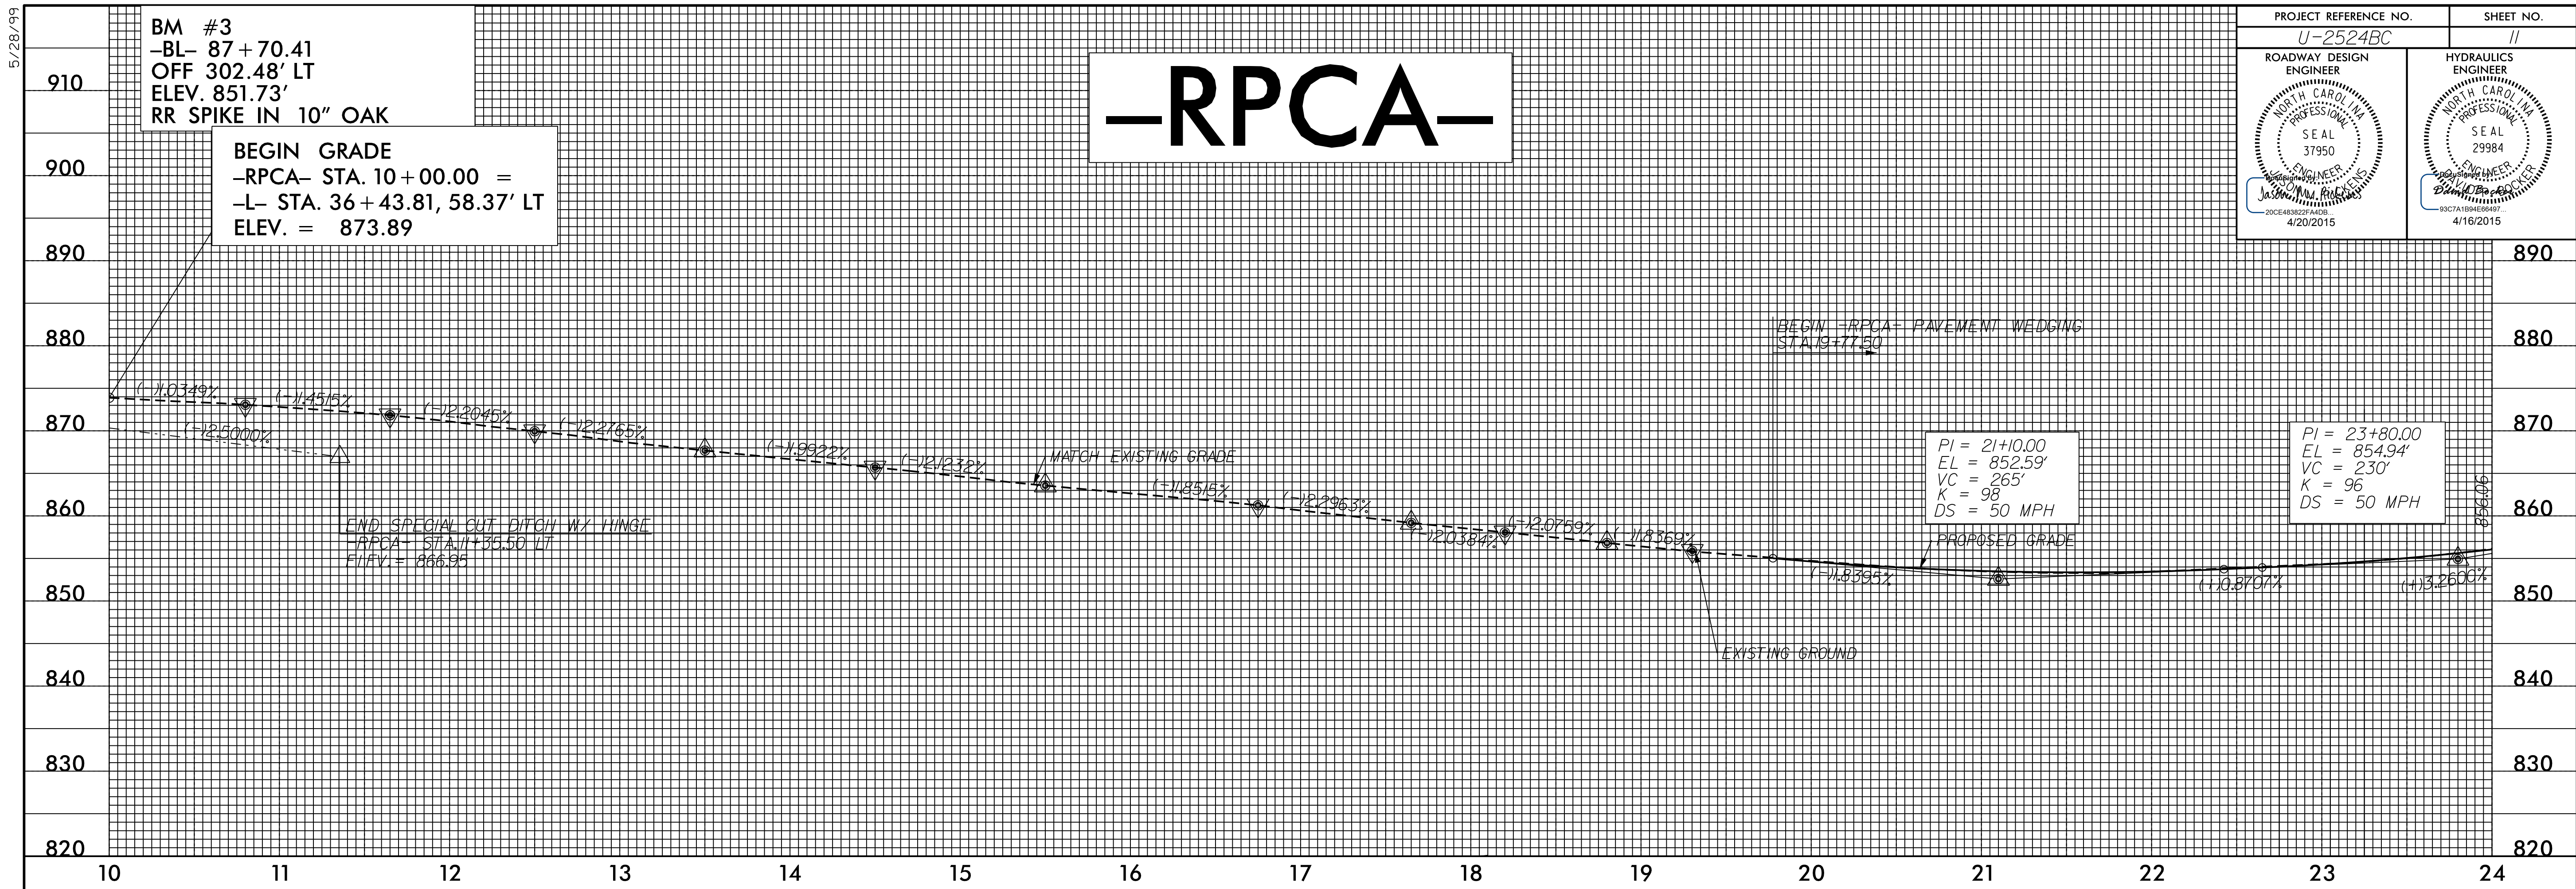

-RPCA-

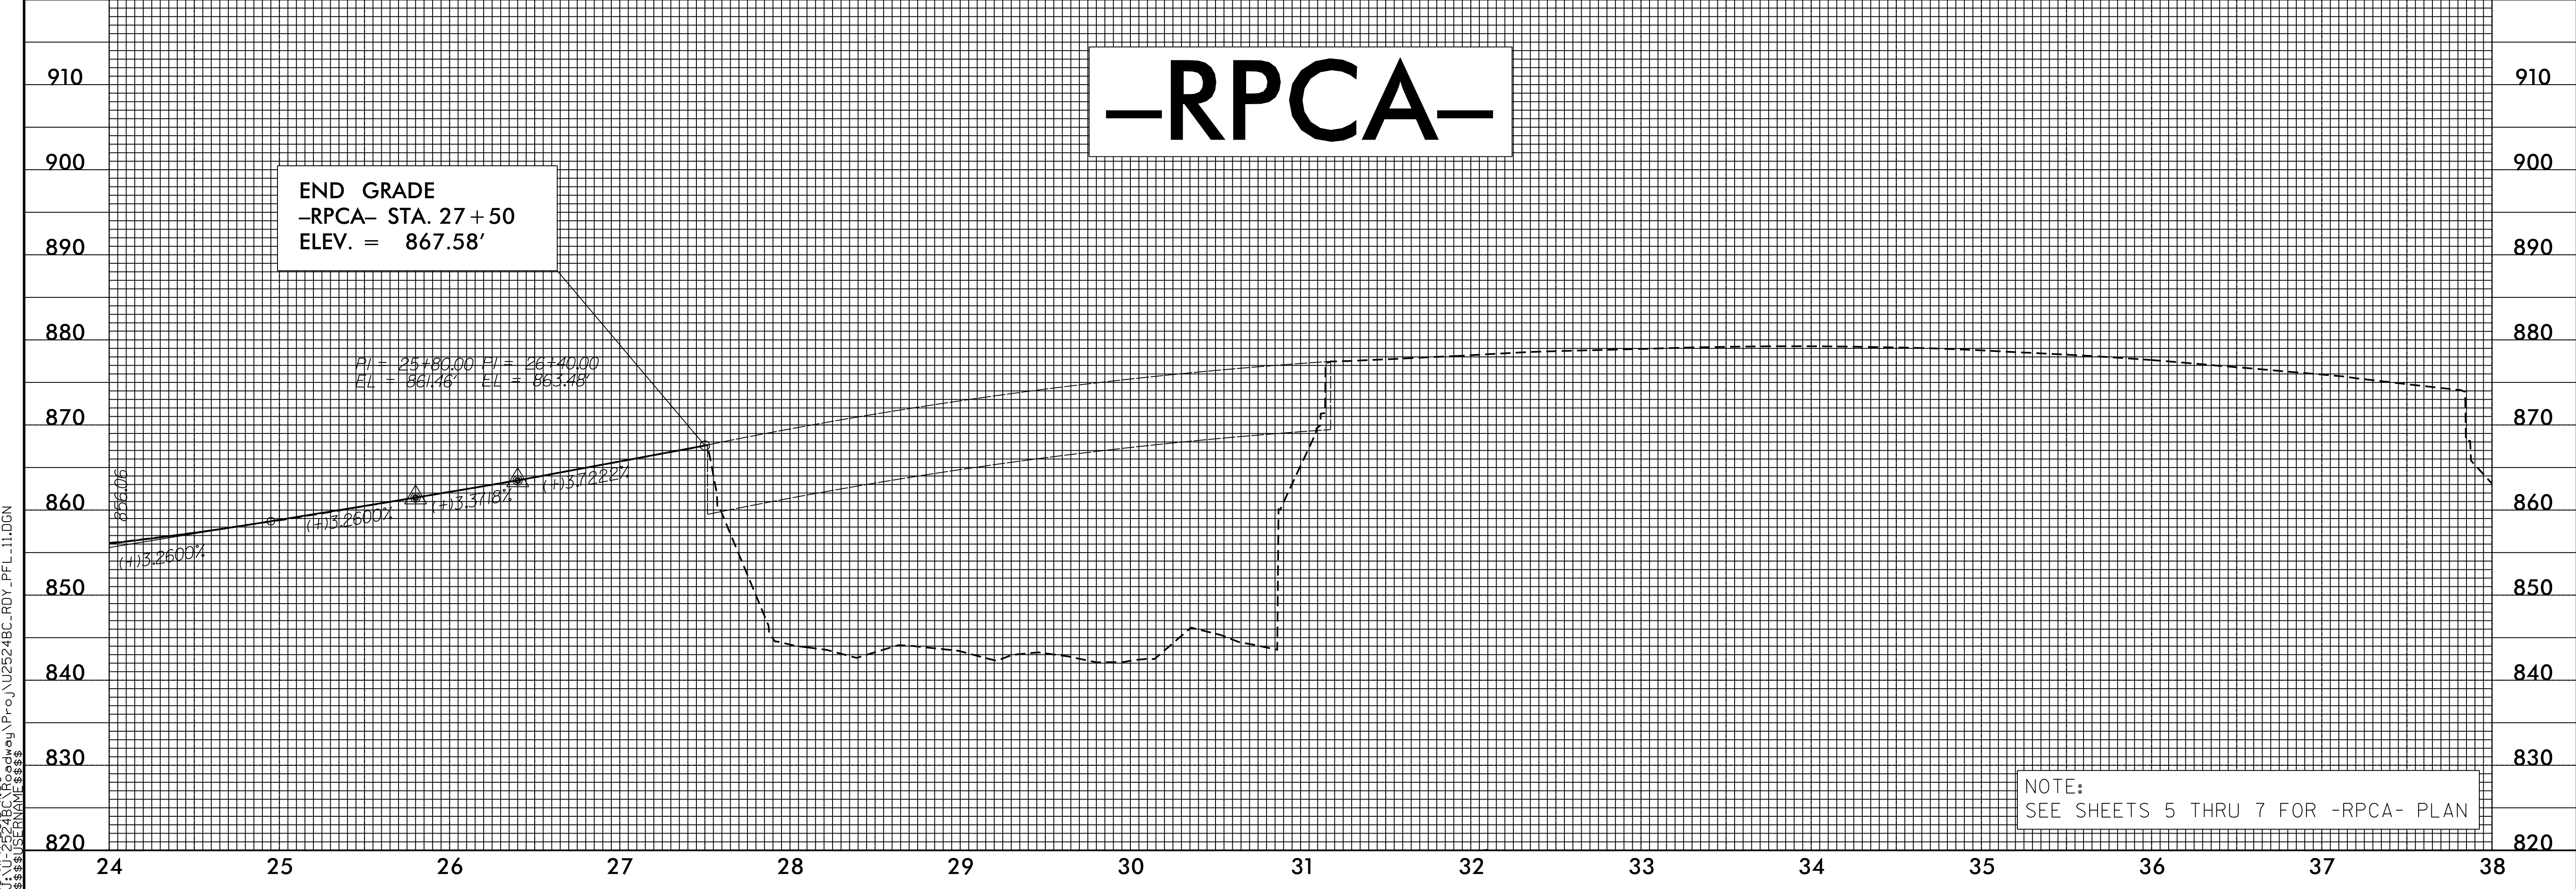

-RPCA-

I:\Projects\2015\1100\Roadway\U2524BC-RDY_PFL_11.DGN

5/28/15