


NOTE: BARRIER OFFSETS ARE MEASURED FROM EDGE OF BARRIER TO TEMPORARY EDGE OF TRAVEL

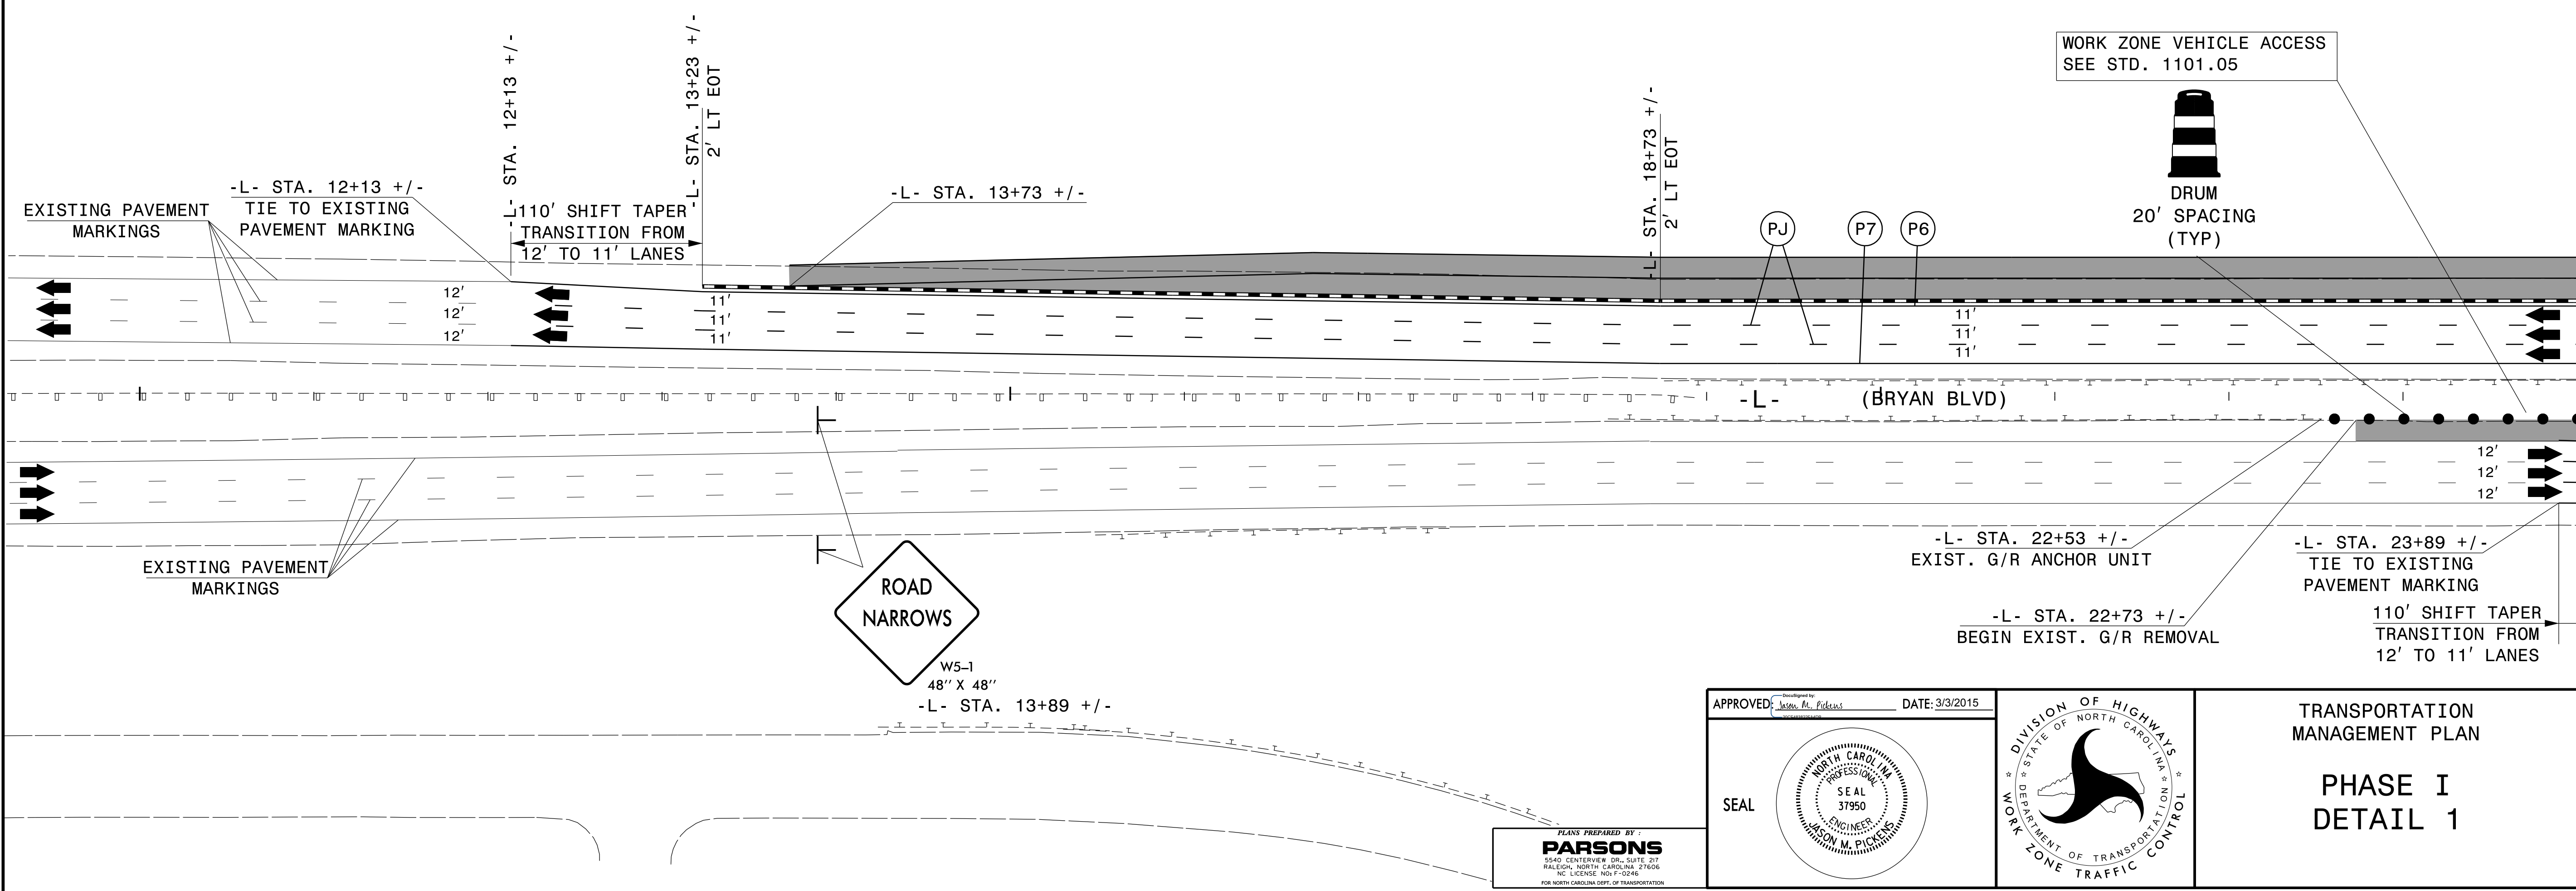


MATCH LINE -L- STA 24+00 SEE SHEET TMP-5

03 MAR 2015 13:16 C:\Users\jmc\Documents\TrafficControl\U2524BC\_TC\_TMP\_04.dgn

APPROVED: *Jason M. Pickett* DATE: 3/3/2015

SEAL

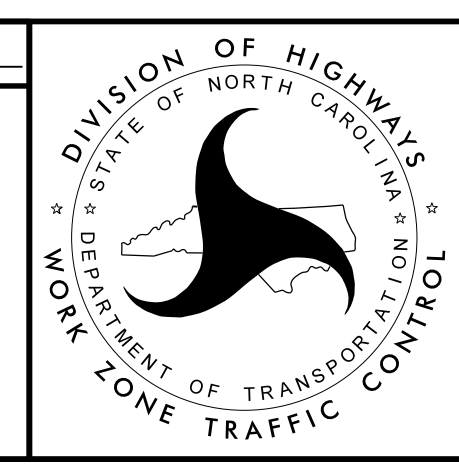

TRANSPORTATION  
MANAGEMENT PLAN

**PHASE I  
DETAIL 1**

PLANS PREPARED BY  
**PARSONS**  
5540 CENTERVIEW DRIVE, SUITE 201  
RALEIGH, NORTH CAROLINA 27606  
NC LICENSE NO. P-20245  
FOR NORTH CAROLINA DEPT. OF TRANSPORTATION