

PLACE SIGNS & DEVICES FOR -RPCA- LANE CLOSURE ACCORDING TO RSD 1101.02 (SHEET 3 OF 15).



USING NIGHT TIME ROAD CLOSURES, REMOVE EXISTING OVERHEAD SIGN OVER -L- AT STA. 70+00 +/- AND INSTALL PROPOSED OVERHEAD SIGN AT STA. 63+00 +/-

NOTE: BARRIER OFFSETS ARE MEASURED FROM EDGE OF BARRIER TO TEMPORARY EDGE OF TRAVEL

MATCH LINE -RPCA- STA 26+00 SEE SHEET TMP-6

MATCH LINE -L- STA 52+50 SEE SHEET TMP-6

APPROVED: *Jason M. Picketts* DATE: 3/3/2015

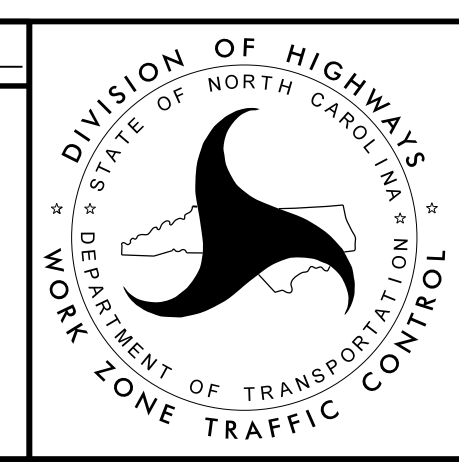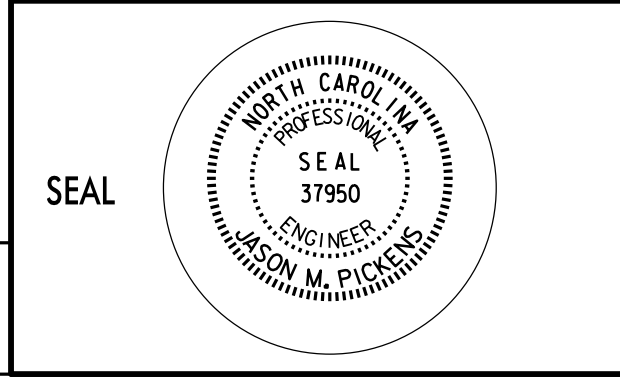

TRANSPORTATION MANAGEMENT PLAN

PHASE I  
DETAIL 4

PLANS PREPARED BY  
**PARSONS**  
5540 CENTREVILLE DRIVE, SUITE 210  
RALEIGH, NORTH CAROLINA 27606  
NC LICENSE NO. P-20248  
FOR NORTH CAROLINA DEPT. OF TRANSPORTATION

03 MAR 2015 12:43  
C:\Users\jpicke\Documents\TrafficControl\U2524BC\TC\_TMP\_07.dgn  
\$\$\$\$\$USERNAME\$\$\$\$\$