

FINAL PAVEMENT MARKING SCHEDULE

MATERIAL	SYMBOL	DESCRIPTION
PAVEMENT MARKING		
<u>COLD APPLIED PLASTIC, TYPE II (4")</u>		
	CA	WHITE EDGELINE
	CI	DOUBLE YELLOW CENTERLINE
<u>THERMOPLASTIC (4", 90 MILS)</u>		
	TA	WHITE EDGELINE
	TD	WHITE MINI SKIP
<u>THERMOPLASTIC (4", 120 MILS)</u>		
	TI	DOUBLE YELLOW CENTERLINE
<u>THERMOPLASTIC (6", 90 MILS)</u>		
	T6	WHITE EDGELINE
	T7	YELLOW EDGELINE
	TJ	10' WHITE SKIPS
	TK	WHITE MINISKIPS (3'/9')
<u>THERMOPLASTIC (8", 90 MILS)</u>		
	TP	YELLOW DIAGONAL
<u>THERMOPLASTIC (12", 90 MILS)</u>		
	TS	WHITE GORELINE
<u>THERMOPLASTIC (12", 120 MILS)</u>		
	T14	WHITE MINISKIPS (3'/9')
	TT	WHITE LANE LINE
<u>THERMOPLASTIC SYMBOL (90 MILS)</u>		
	UP	MERGE ARROW
<u>PERMANENT RAISED PAVEMENT MARKERS</u>		
	MA	YELLOW & YELLOW
<u>SNOWPLOWABLE PAVEMENT MARKERS</u>		
	ME	YELLOW & YELLOW
	MF	CRYSTAL & RED

LEGEND


- GENERAL**
- DIRECTION OF TRAFFIC FLOW
 - NORTH ARROW
 - PROPOSED PVMT. EXIST. PVMT.

- PAVEMENT MARKINGS**
- PAVEMENT MARKING SYMBOLS

PAVEMENT MARKING SYMBOLS

UP

2:14:17 PM 1/25/24 BC em_pmp01A.dgn
\$\$\$\$\$USERNAME\$\$\$\$\$

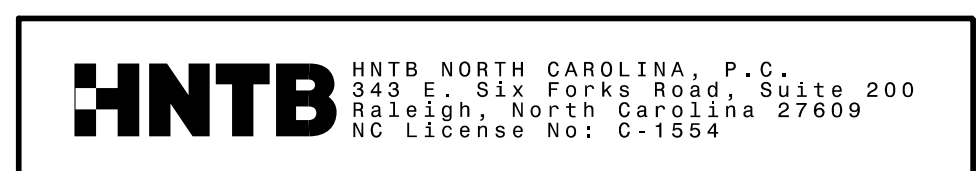

SEAL

APPROVED:

DocuSigned by:
Rhonda Early
F34CAF5AC0B5F48A...



DATE:
3/3/2015

TRANSPORTATION
MANAGEMENT PLAN

**FINAL PAVEMENT
MARKING PLANS**