
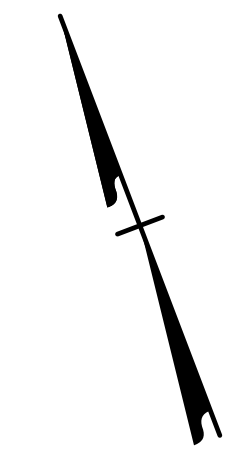


8/17/99

REVISIONS

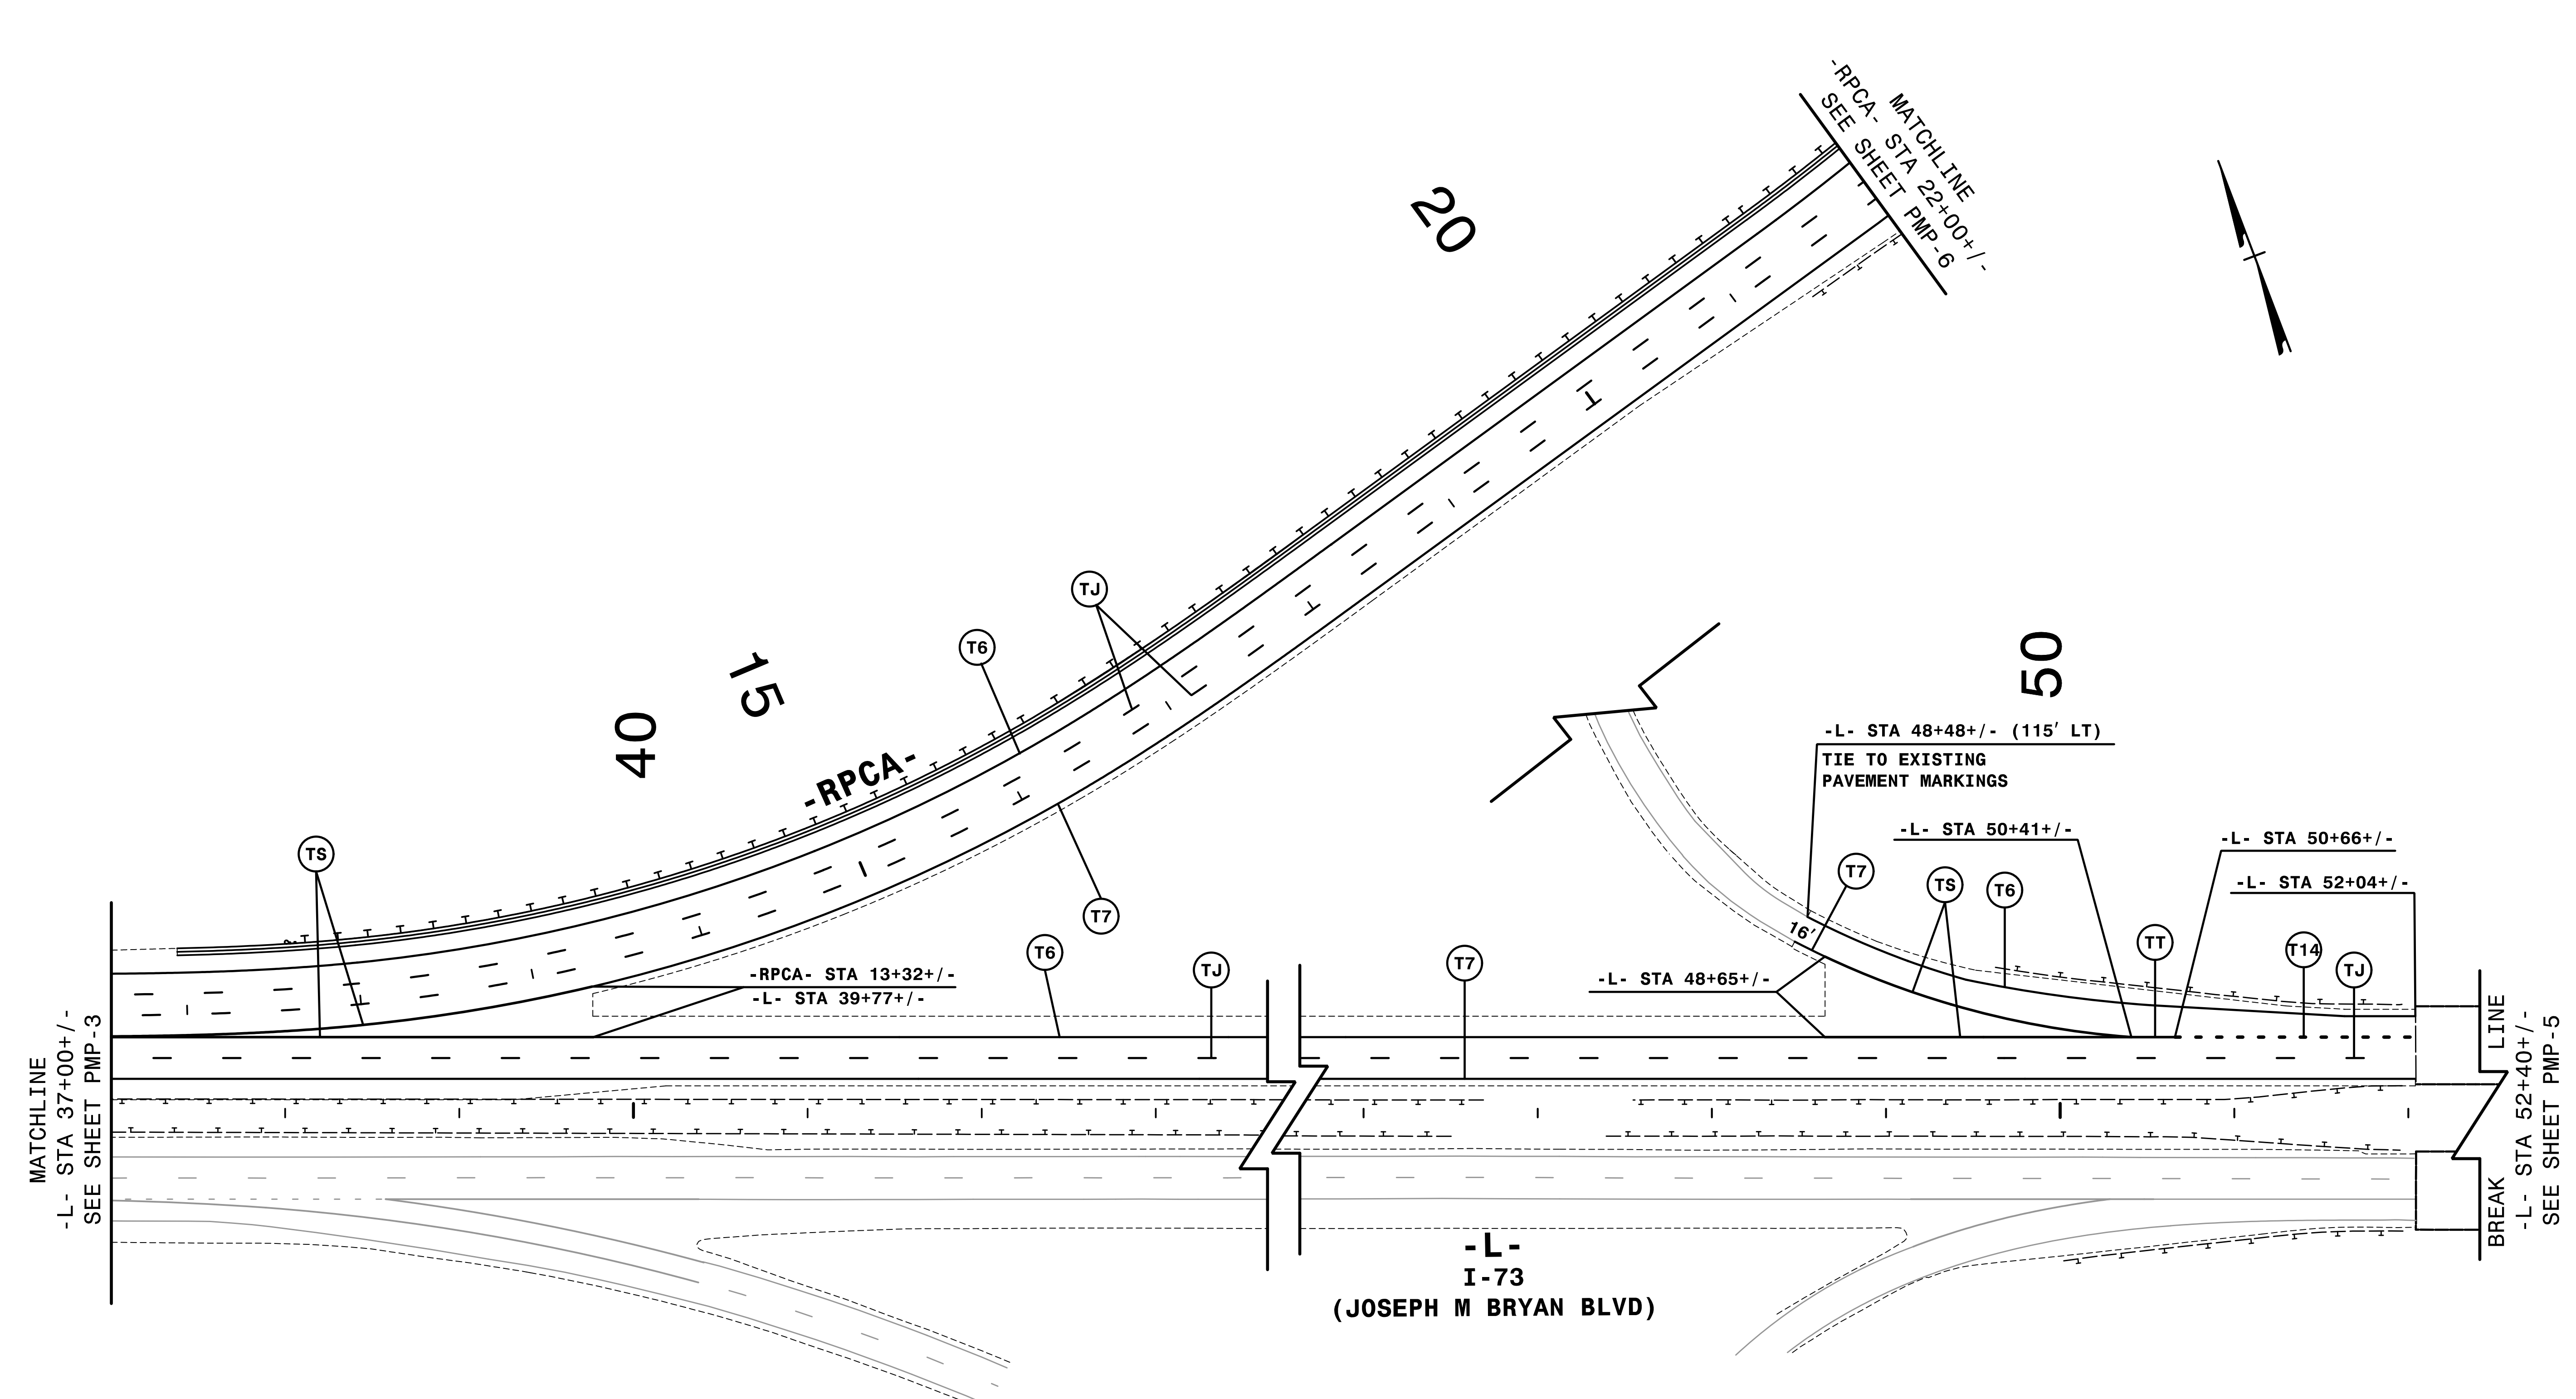

2:45 PM 1/25/24BC.dgn DETAIL 3.dgn

QA/QC STAGE:

REVIEW: \_\_\_\_\_

CONCUR: \_\_\_\_\_

REVISE: \_\_\_\_\_

VERIFY: \_\_\_\_\_

NOTE: ALL LANE WIDTHS ARE 12' UNLESS OTHERWISE SHOWN.

**HNTB** HNTB NORTH CAROLINA, P.C.  
 343 E. Six Forks Road, Suite 200  
 Raleigh, North Carolina 27609  
 NC License No: C-1554

SEAL

APPROVED: *Rhonda Early*

DocuSigned by:  
 Rhonda Early  
 F34CAF5AC6BF48A...

DATE: 3/3/2015

TRANSPORTATION  
 MANAGEMENT PLAN

**FINAL PAVEMENT  
 MARKING PLANS**