


8/17/99

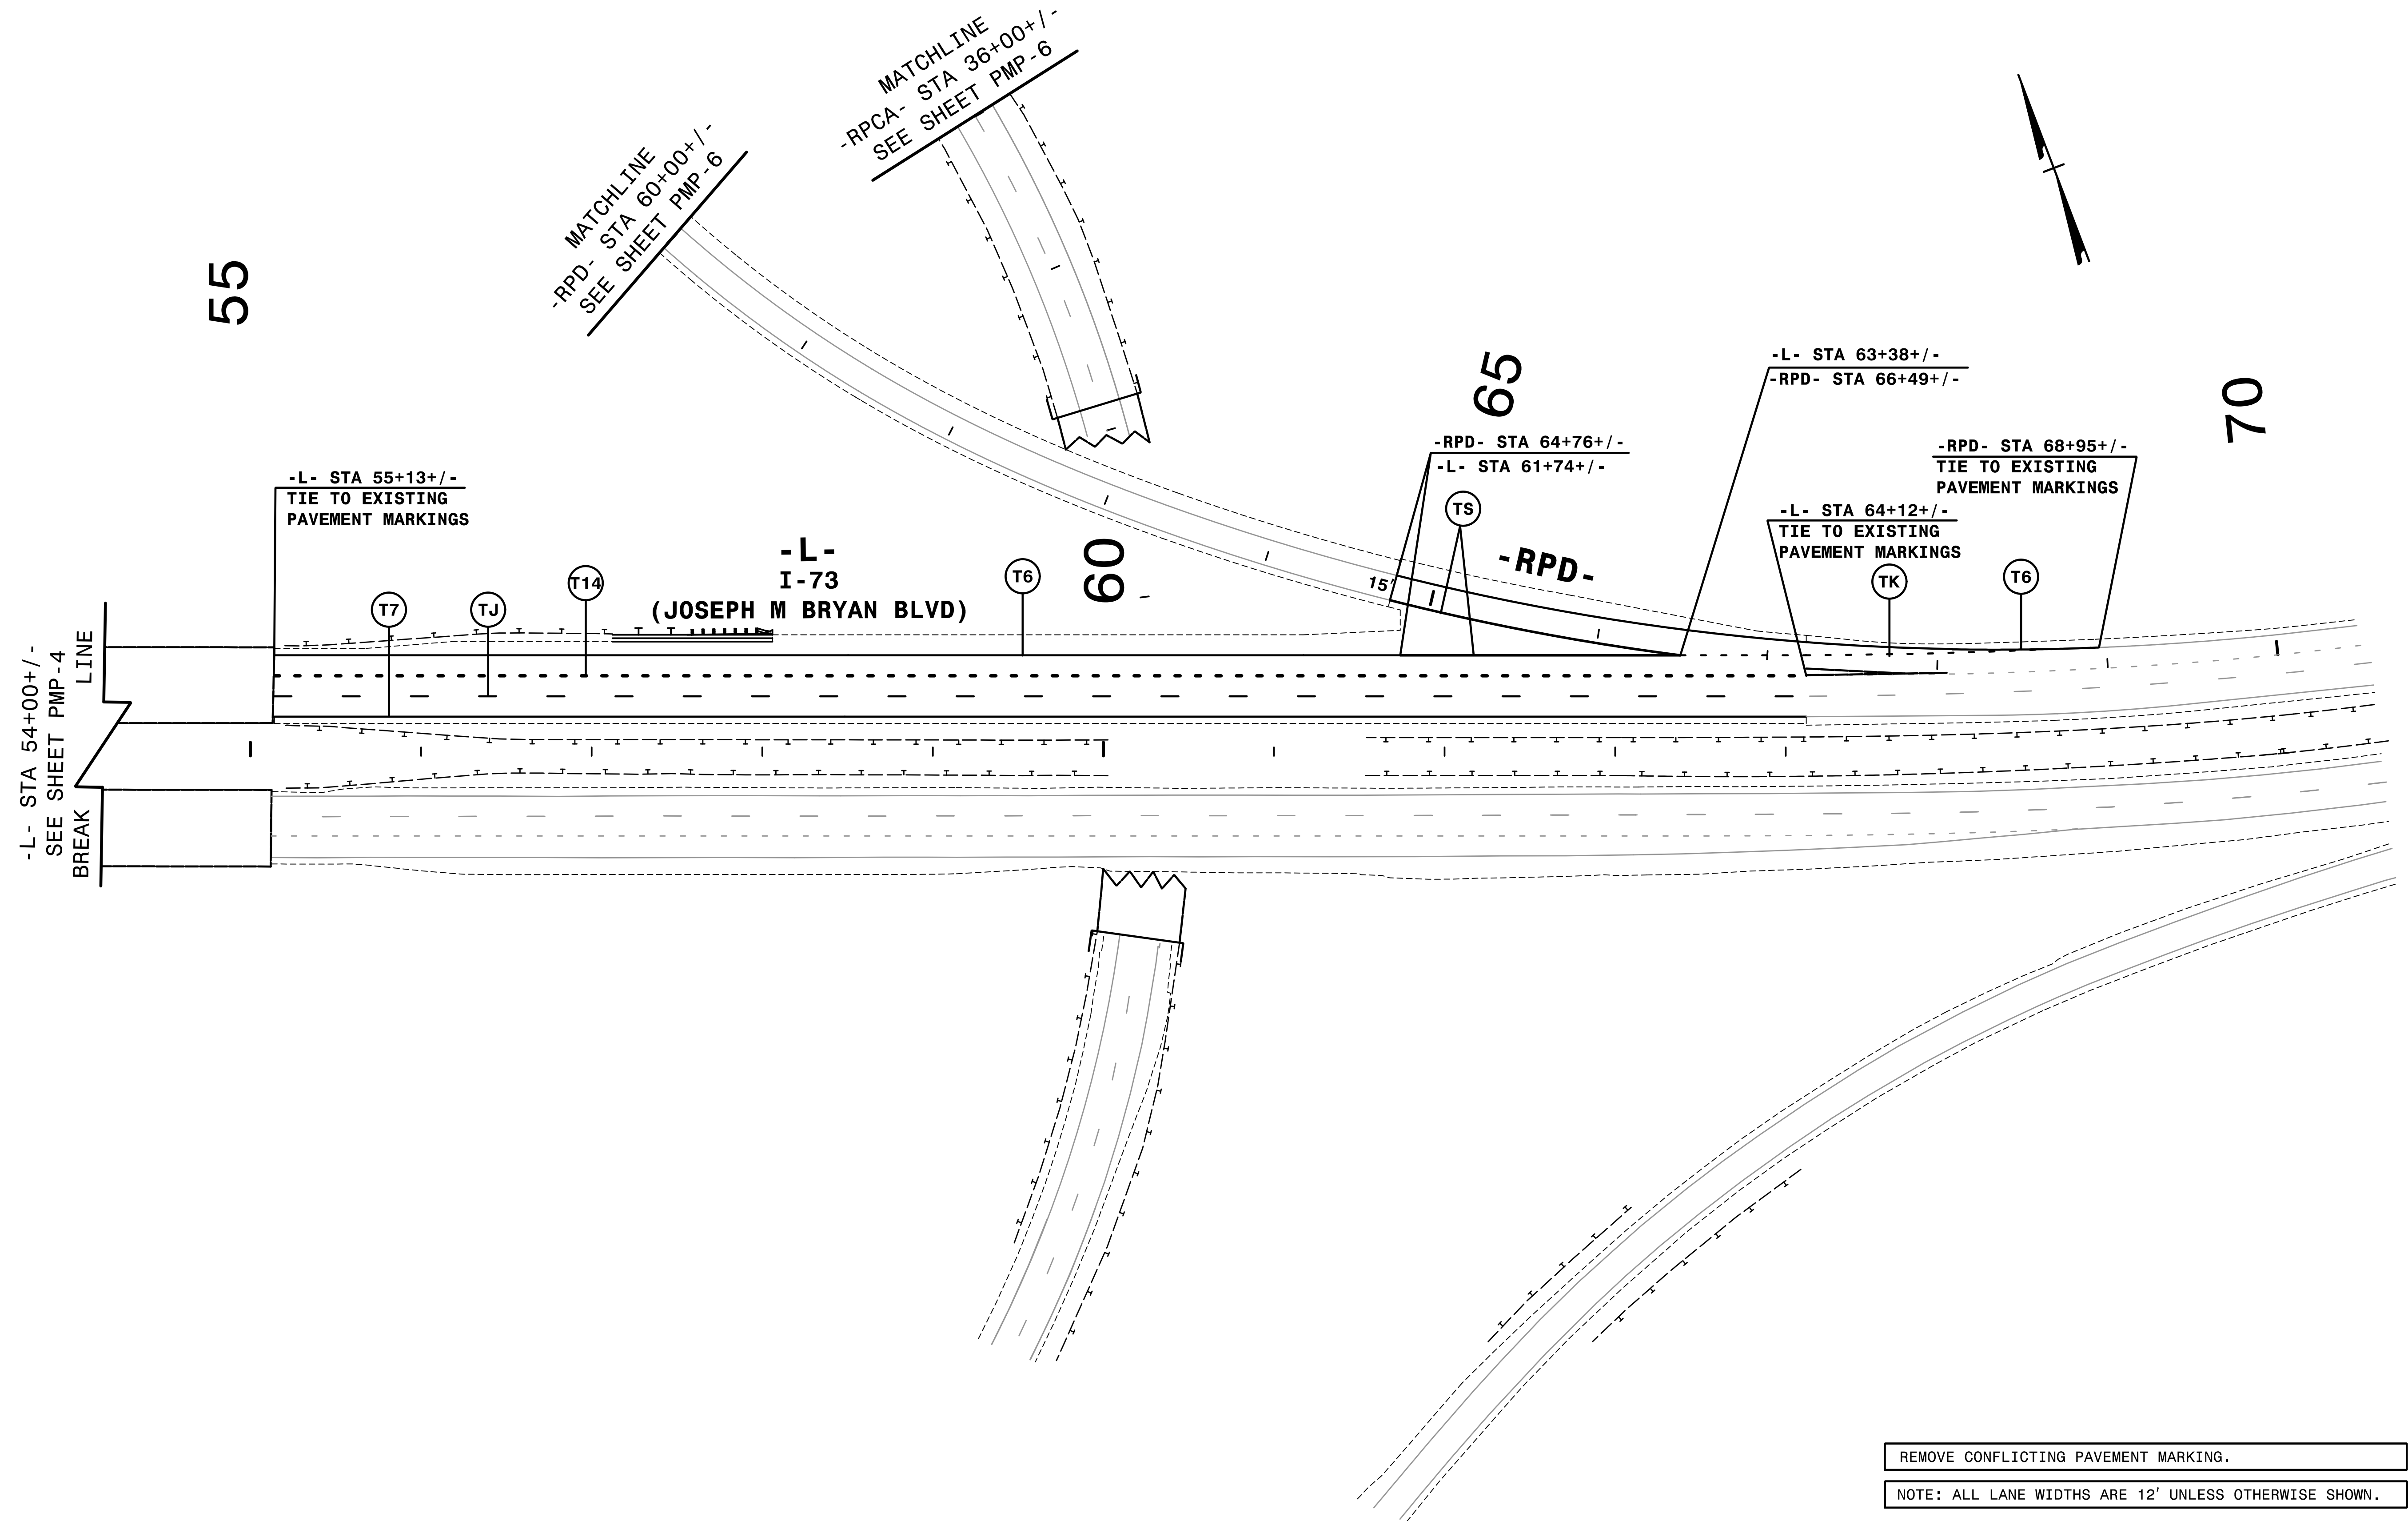

REVISIONS

2:45:30 PM 5/24/15 524BC.dwg DETAIL 4.dgn

QA/QC STAGE:

REVIEW: _____
 CONCUR: _____
 REVISE: _____
 VERIFY: _____

REMOVE CONFLICTING PAVEMENT MARKING.
 NOTE: ALL LANE WIDTHS ARE 12' UNLESS OTHERWISE SHOWN.

HNTB HNTB NORTH CAROLINA, P.C.
 343 E. Six Forks Road, Suite 200
 Raleigh, North Carolina 27609
 NC License No: C-1554

SEAL

APPROVED:
 DocuSigned by:
Rhonda Early
 F34CAF5AC8BF48A.

DATE:
 3/3/2015

TRANSPORTATION
 MANAGEMENT PLAN

**FINAL PAVEMENT
 MARKING PLANS**