
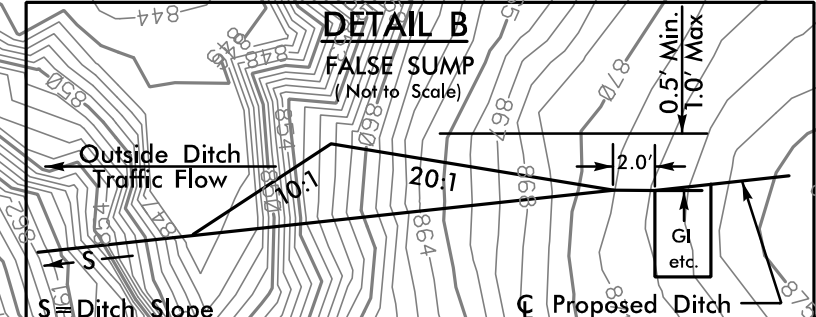


PROJECT REFERENCE NO.	SHEET NO.
U-2524BC	EC-4/CONST. 4
RW SHEET NO.	

NOTE:  
PLACE TEMPORARY ROCK SEDIMENT DAMS TYPE - B  
AND TEMPORARY ROCK SILT CHECKS TYPE - A AT  
DRAINAGE OUTLETS.

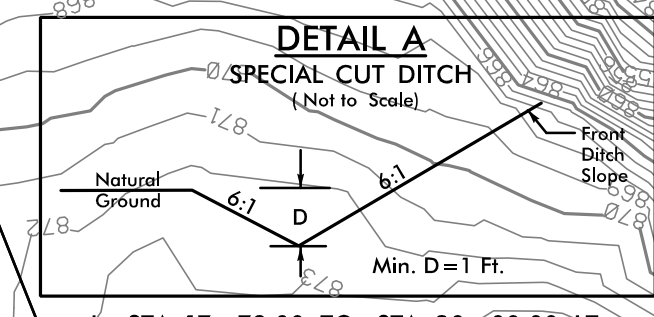

CLEARING AND GRUBBING  
EROSION CONTROL FOR  
CONSTRUCTION SHEET 4

BEGIN STATE TIP PROJECT U-2524BC  
POT Sta. 12+13.16 -L-  
BEGIN RESURFACING WESTBOUND LANES

POT Sta. 13+73.50 -L- 66' LT  
BEGIN CONSTRUCTION

CONSTRUCT PROPOSED BASE DITCH  
DURING CLEARING & GRUBBING

CONSTRUCT PROPOSED BASE DITCH  
DURING CLEARING & GRUBBING

COLLAR AND EXTEND  
15" PIPE DURING  
CLEARING & GRUBBING

POT Sta. 22+73.10 -L-  
BEGIN RESURFACING

NOTE:  
SEE SHEET 9 FOR -L- PROFILE

MATCH LINE -L- STA 24+00 SEE SHEET 5

5714/99  
49  
48  
