


PROJECT REFERENCE NO.	SHEET NO.
U-2524BC	EC-10/CONST.5
RW SHEET NO.	

5/14/99

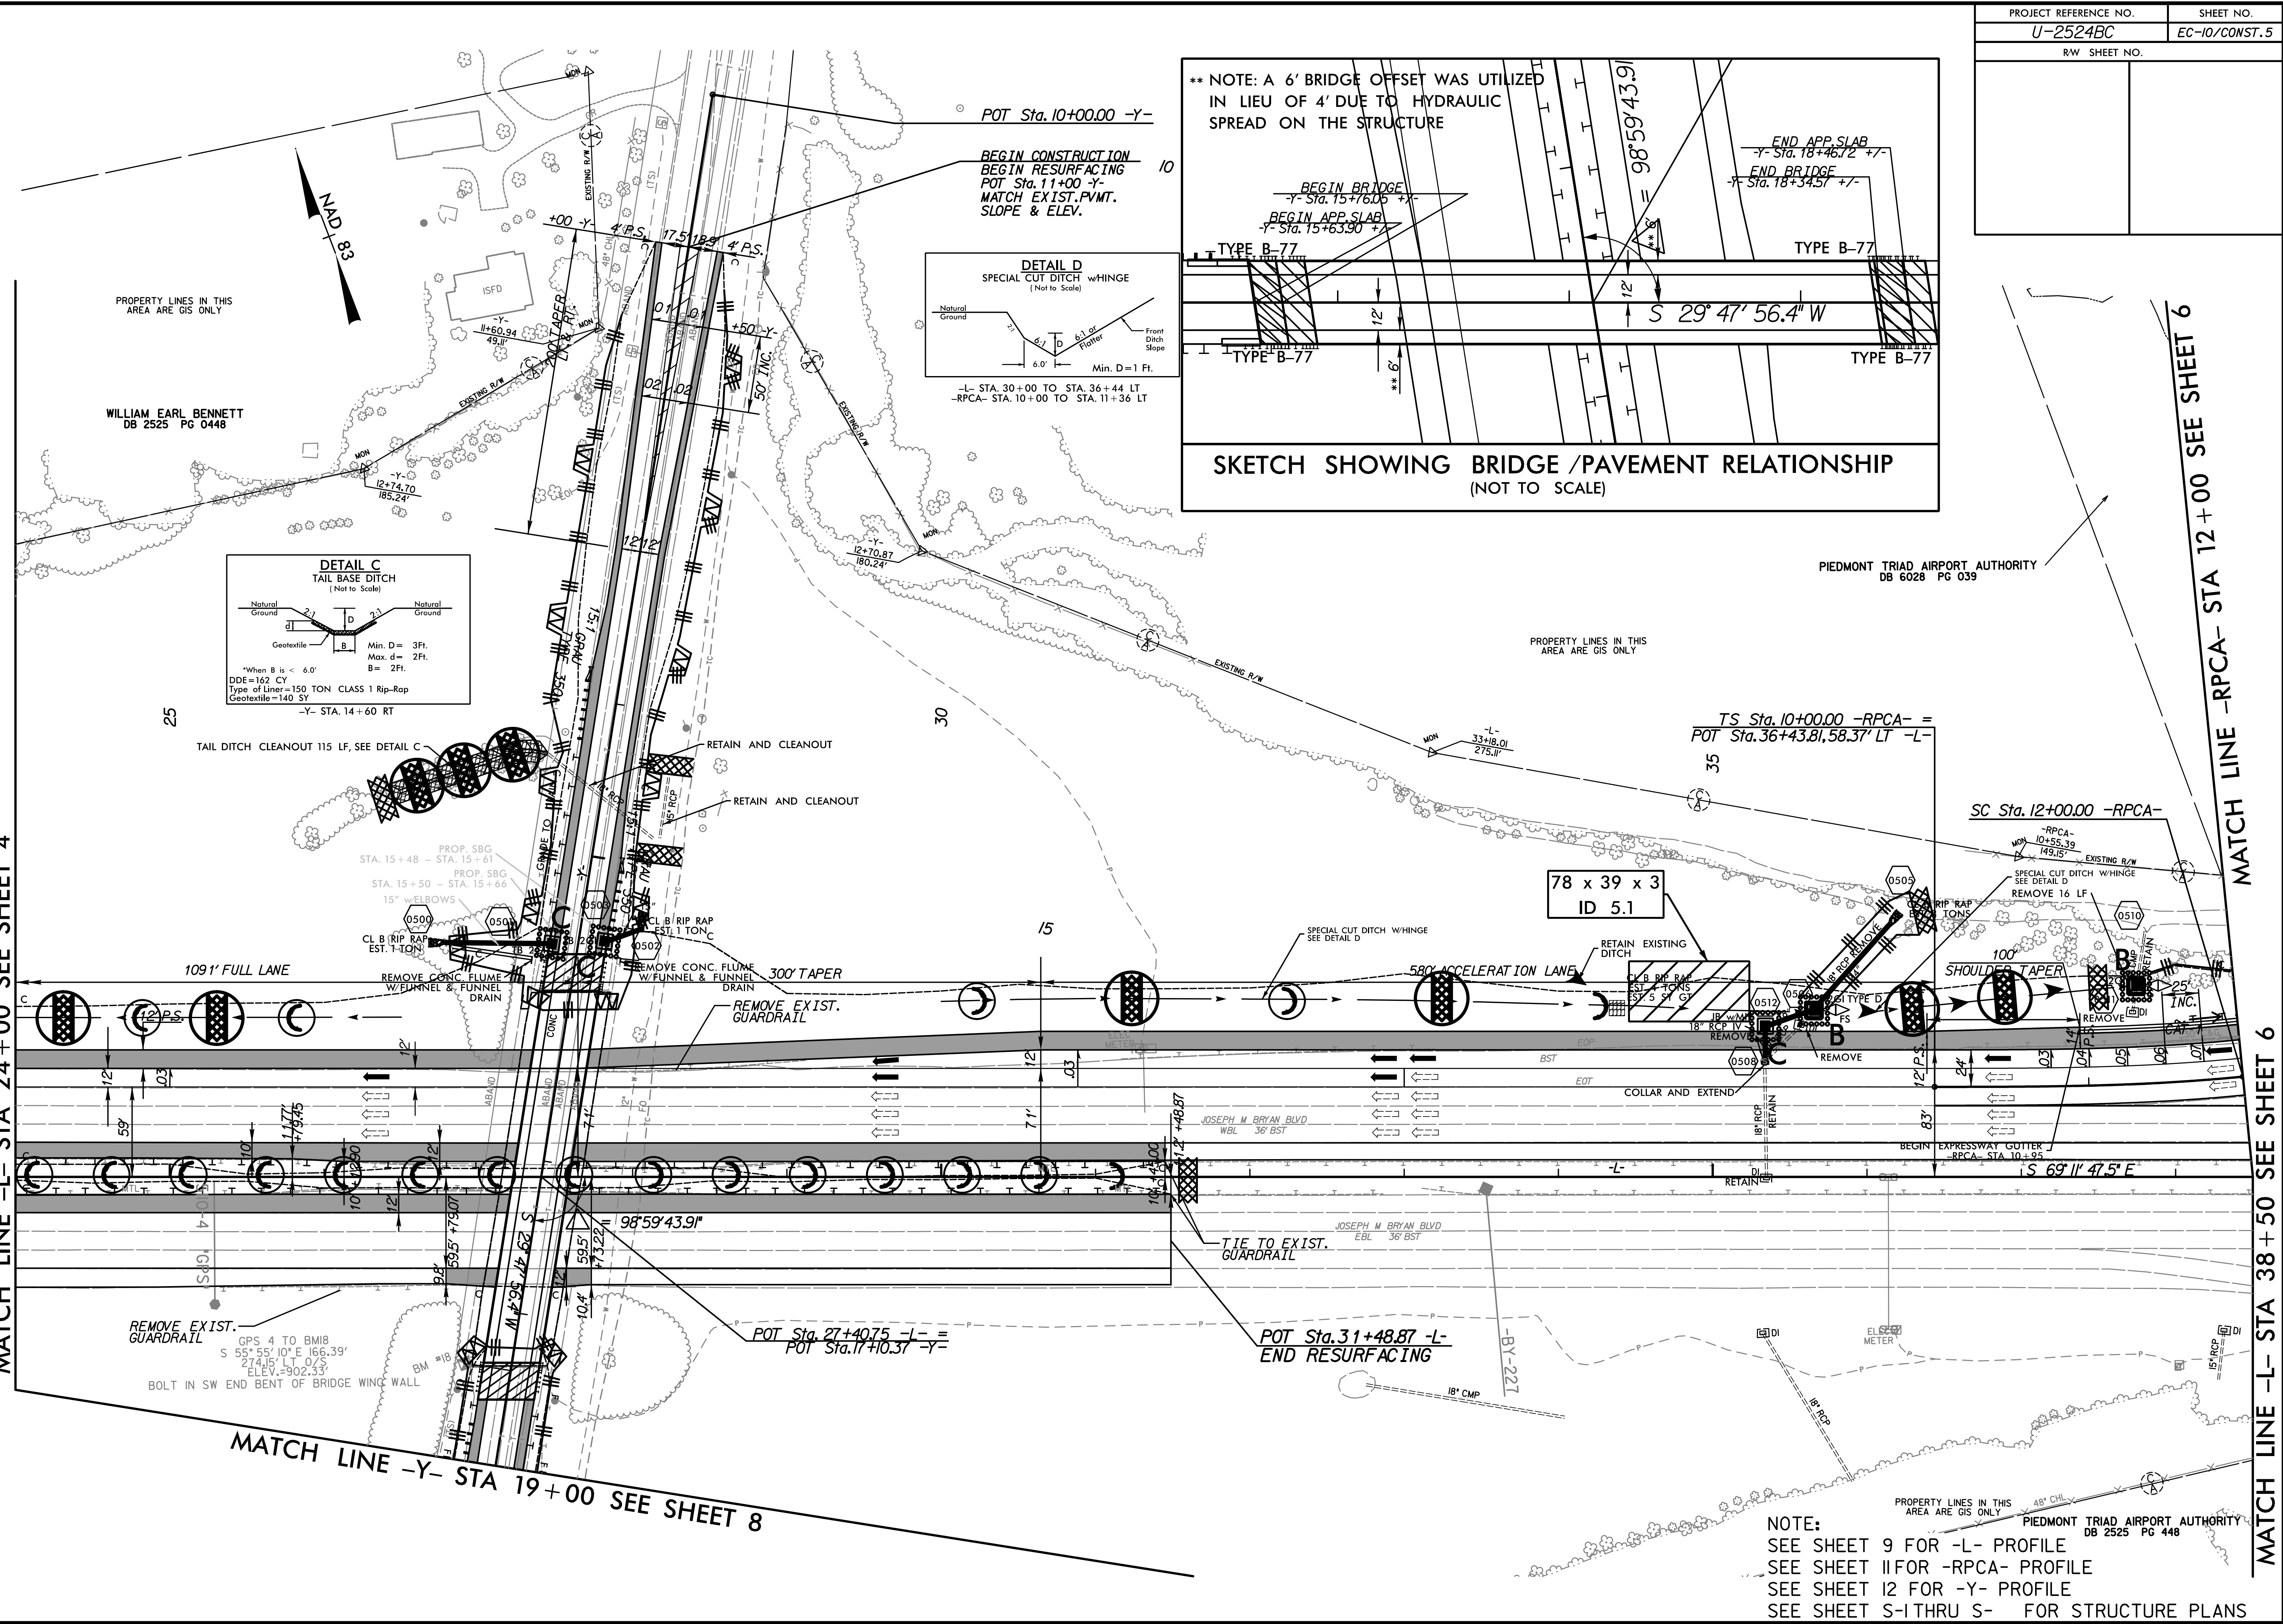

MATCH LINE -L- STA 24+00 SEE SHEET 4

MATCH LINE -Y- STA 19+00 SEE SHEET 8

MATCH LINE -RPCA- STA 12+00 SEE SHEET 6

MATCH LINE -L- STA 38+50 SEE SHEET 6

NOTE:
 SEE SHEET 9 FOR -L- PROFILE
 SEE SHEET 11 FOR -RPCA- PROFILE
 SEE SHEET 12 FOR -Y- PROFILE
 SEE SHEET S-1 THRU S- FOR STRUCTURE PLANS

PROPERTY LINES IN THIS AREA ARE GIS ONLY
 PIEDMONT TRIAD AIRPORT AUTHORITY
 DB 2525 PG 448