


3/4/2015 K:\ARL\TPTD\ITS\01036279 - U-2524BC\Plans\U-2524BC-ITS.psh_3.dgn

NOTE:
 MAINTAIN A MINIMUM OF SIX(6) FEET FROM THE EDGE OF
 PAVEMENT WHEN TRENCHING PARALLEL TO THE ROADWAY

Kimley»Horn
 NC License #F-0102
 P.O. Box 33068
 Raleigh, NC 27636
 Tel: (919) 677-2000
 Fax: (919) 677-2050

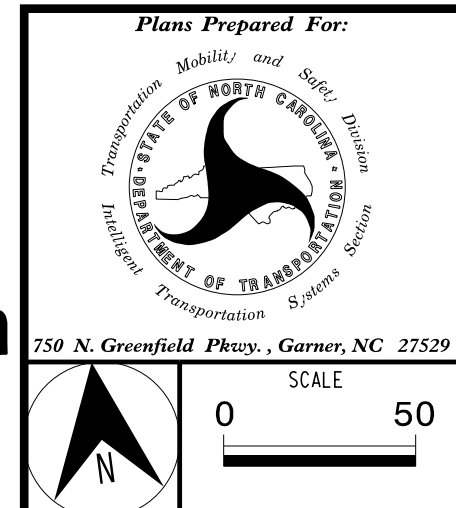

COMMUNICATIONS CABLE AND CONDUIT ROUTING PLAN	
DIVISION 07 GUILFORD COUNTY	
PLAN DATE: FEBRUARY 2015	REVIEWED BY:
PREPARED BY: J. CROSS	REVIEWED BY: K. SMITH
REVISIONS	INIT. DATE

SEAL

DocuSigned by:
 Kevin W. Smith, P.E.
 3/5/2015

CADD Filename:

