


EXISTING INTERCONNECT CENTERS
IN EXISTING SPLICE CABINET
SOUTH OF BALLINGER ROAD

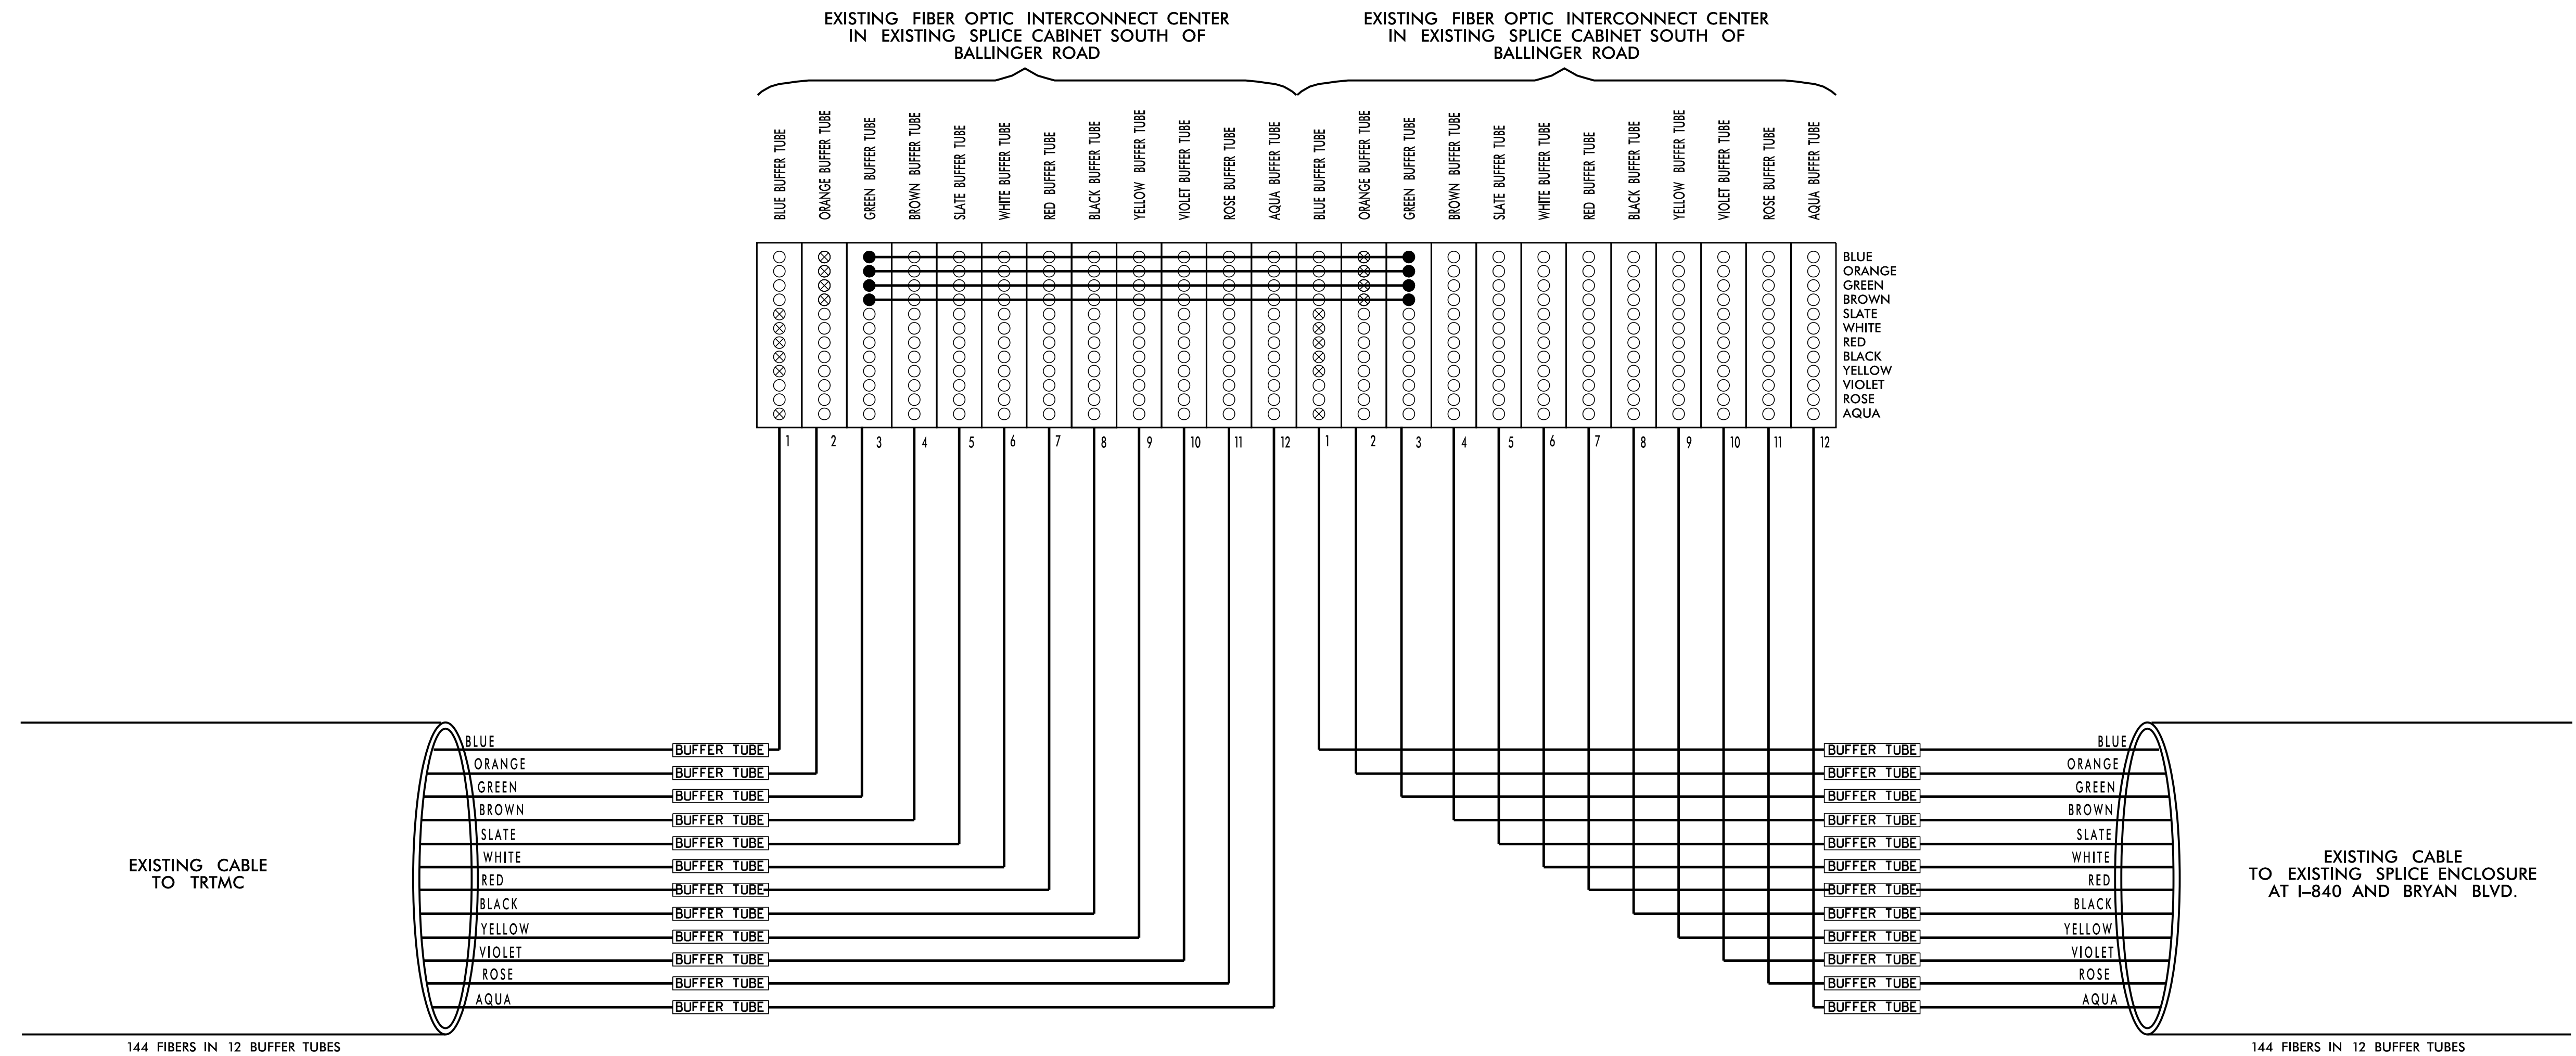

COLOR CODE TIA/EIA 598-C		LEGEND ETHERNET SWITCH TERMINATION CONFIGURATIONS ARE GENERIC. CONTRACTOR IS RESPONSIBLE FOR DETERMINING / ENSURING PROPER TERMINATION. X - NEW FUSION SPLICE INDIVIDUAL FIBER O - EXISTING FUSION SPLICE INDIVIDUAL FIBER [BUFFER TUBE] SPLICE OR EXPRESS ENTIRE BUFFER TUBE	LEGEND ● - NEW CONNECTION ⊗ - EXISTING CONNECTION ○ - OPEN CONNECTION
(1) BLUE	(7) RED		
(2) ORANGE	(8) BLACK		
(3) GREEN	(9) YELLOW		
(4) BROWN	(10) VIOLET		
(5) SLATE	(11) ROSE		
(6) WHITE	(12) AQUA		

Plans Prepared For:

250 N. Greenfield Place, Garner, NC 27529

SPLICE DETAIL

DIVISION 07 GUILFORD COUNTY

PLAN DATE: FEBRUARY 2015 REVIEWED BY:

PREPARED BY: J. CROSS REVIEWED BY: K. SMITH

REVISIONS	INIT.	DATE

SEAL

DocuSigned by: Kevin W. Smith, P.E. 3/5/2015

CADD File name:

Kimley»Horn
 NC License #F-0102
 P.O. Box 33068
 Raleigh, NC 27636
 Tel: (919) 677-2000
 Fax: (919) 677-2050

3/4/2015 K:\ARL\TPTD\ITS\01036279 - U-2524BC\Plans\U-2524BC-ITS.psh_13.dgn