


EXISTING INTERCONNECT CENTER
IN EXISTING RACK AT TRTMC

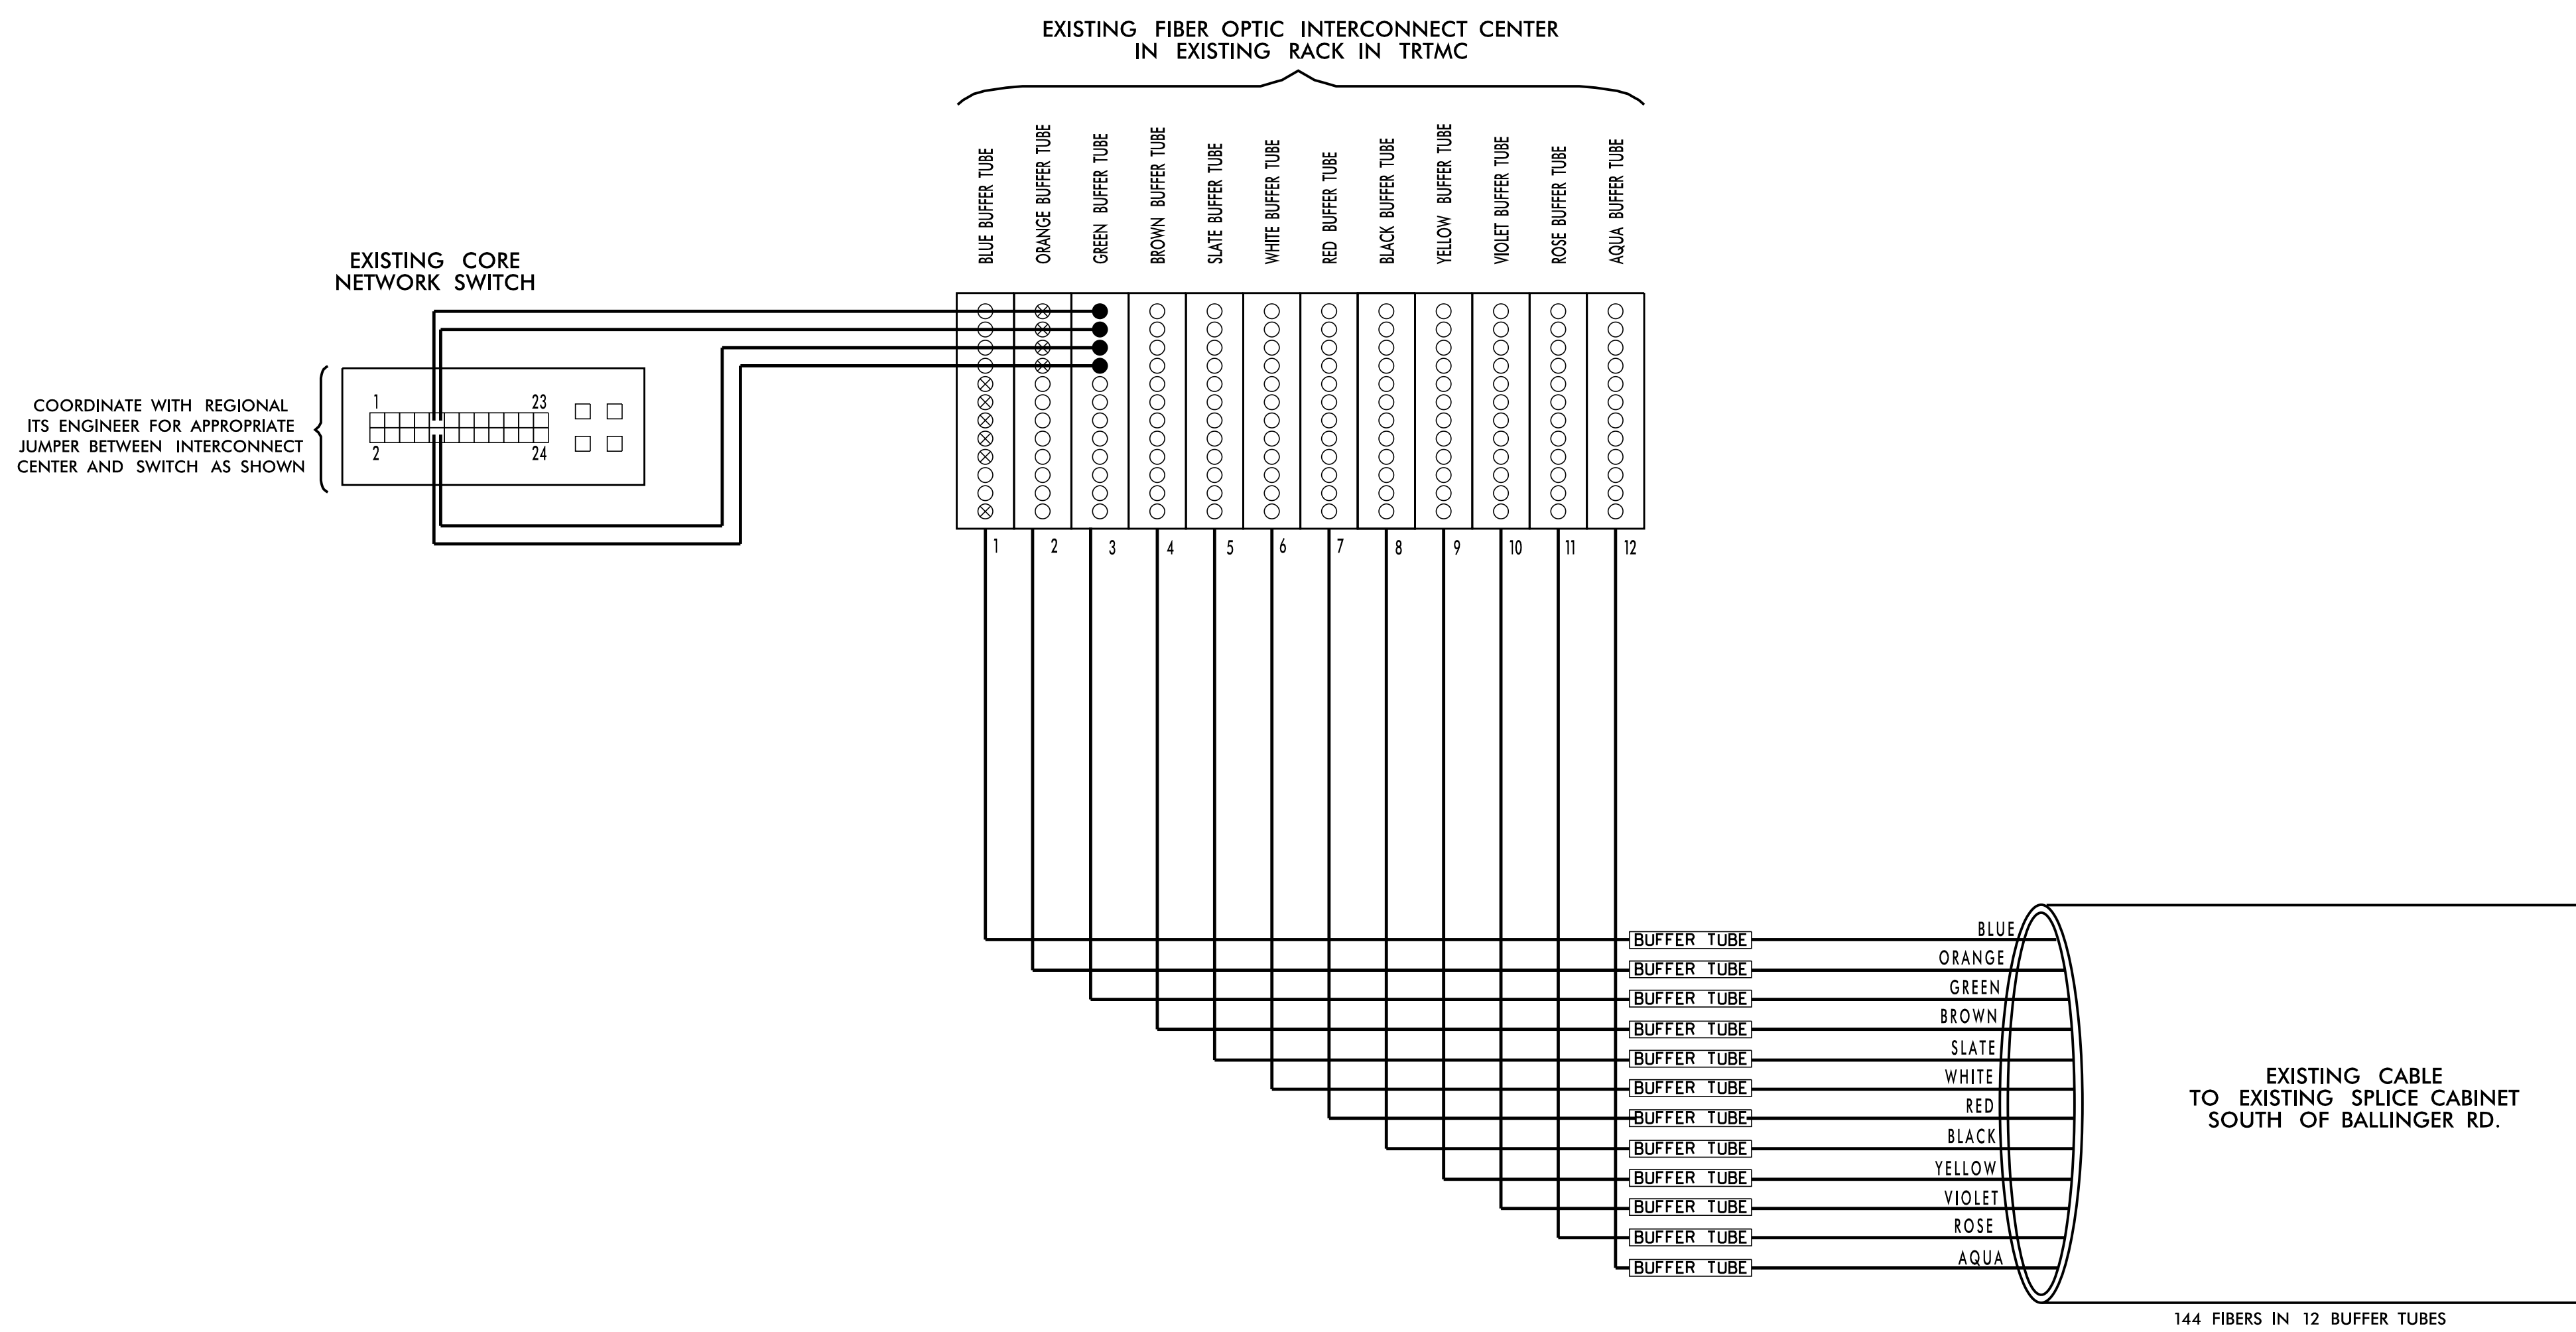

COLOR CODE TIA/EIA 598-C		LEGEND ETHERNET SWITCH TERMINATION CONFIGURATIONS ARE GENERIC. CONTRACTOR IS RESPONSIBLE FOR DETERMINING / ENSURING PROPER TERMINATION. X - NEW FUSION SPLICE INDIVIDUAL FIBER O - EXISTING FUSION SPLICE INDIVIDUAL FIBER [BUFFER TUBE] SPLICE OR EXPRESS ENTIRE BUFFER TUBE	LEGEND ● - NEW CONNECTION ⊗ - EXISTING CONNECTION ○ - OPEN CONNECTION
(1) BLUE	(7) RED		
(2) ORANGE	(8) BLACK		
(3) GREEN	(9) YELLOW		
(4) BROWN	(10) VIOLET		
(5) SLATE	(11) ROSE		
(6) WHITE	(12) AQUA		

3/4/2015 K:\RAL_TPTD_ITS\01036279 - U-2524BC\Plans\U-2524BC-ITS_psh_14.dgn

Kimley»Horn
 NC License #F-0102
 P.O. Box 33068
 Raleigh, NC 27636
 Tel: (919) 677-2000
 Fax: (919) 677-2050

	SPLICE DETAIL		
	DIVISION 07 GUILFORD COUNTY		
PLAN DATE: FEBRUARY 2015	REVIEWED BY: K. SMITH		DocuSigned by: Kevin W. Smith, P.E. DATE: 3/5/2015
PREPARED BY: J. CROSS	REVIEWED BY: K. SMITH		
REVISIONS	INIT.	DATE	CADD Filename: