



### UTILITIES BY OTHERS

NOTE:  
 ALL PROPOSED UTILITY WORK SHOWN ON THIS SHEET WILL BE DONE BY OTHERS. NO PAYMENT WILL BE MADE TO THE CONTRACTOR FOR PROPOSED UTILITY WORK SHOWN ON THIS SHEET.

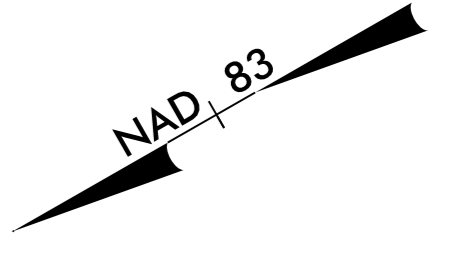

MATCH LINE -Y- STA 19+00 SEE SHEET UO-2

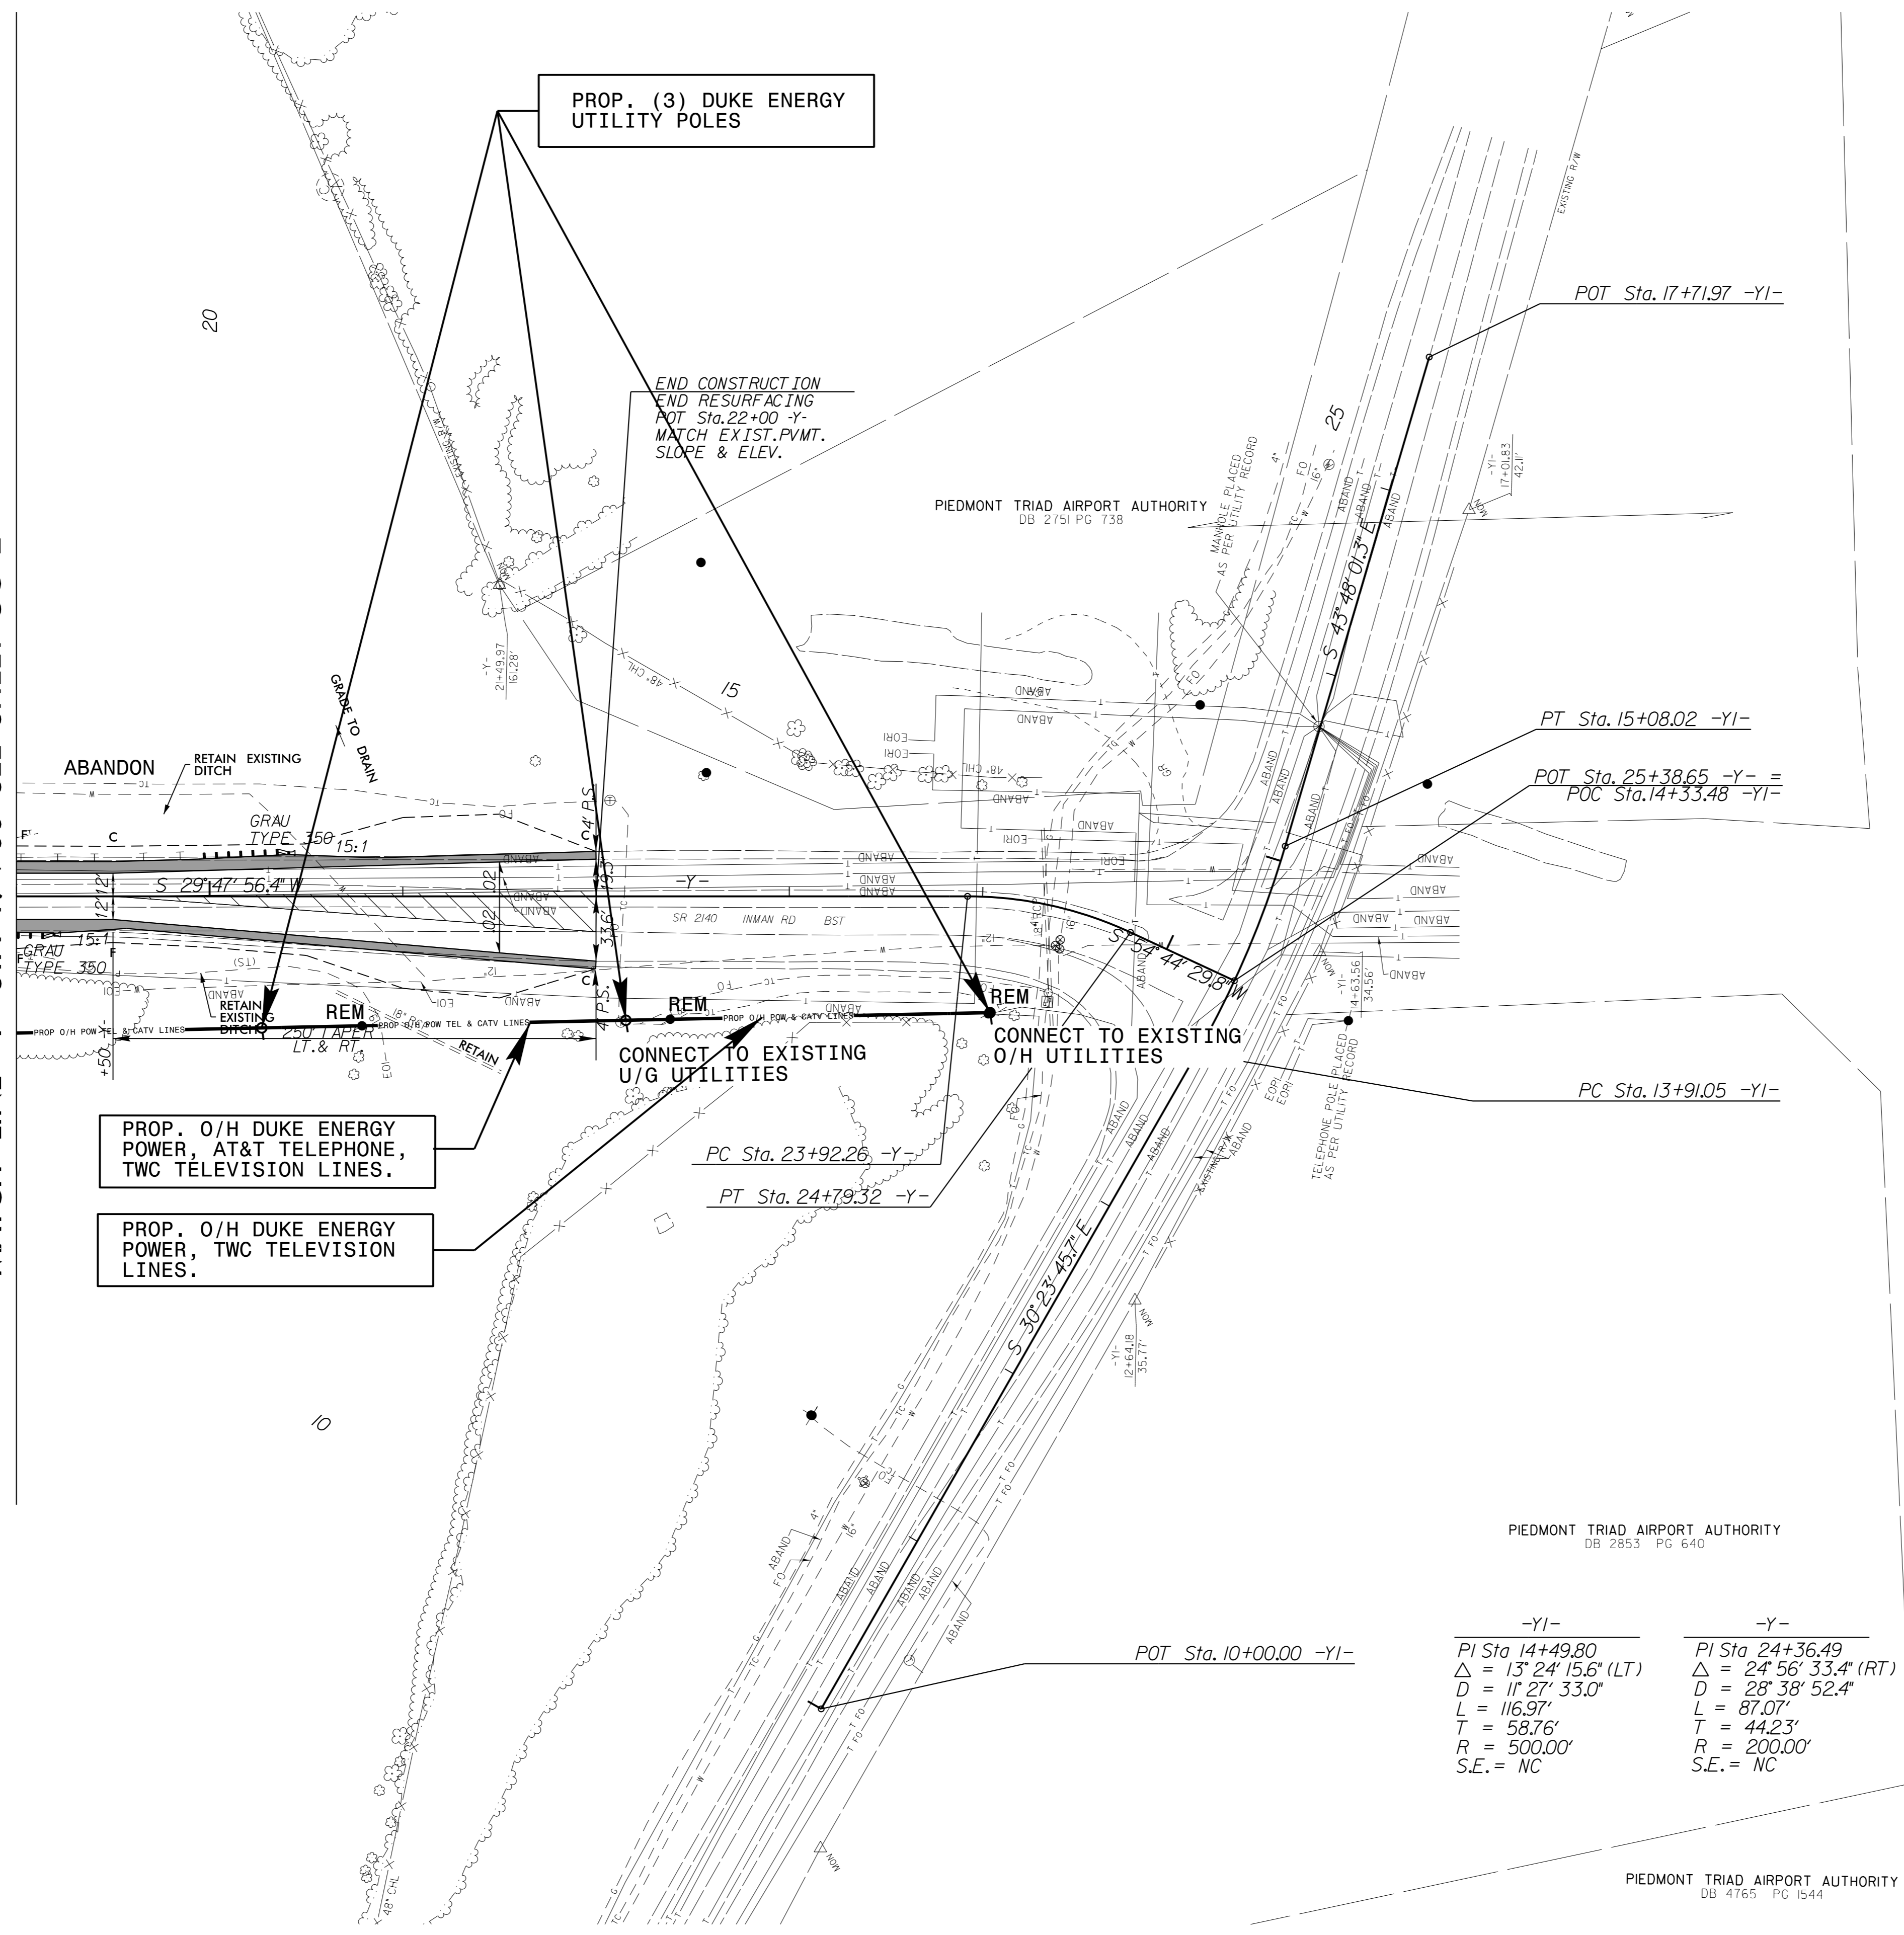

-Y-	-Y-
PI Sta 14+49.80	PI Sta 24+36.49
$\Delta = 13^{\circ} 24' 15.6"$ (LT)	$\Delta = 24^{\circ} 56' 33.4"$ (RT)
D = 11' 27' 33.0"	D = 28' 38' 52.4"
L = 116.97'	L = 87.07'
T = 58.76'	T = 44.23'
R = 500.00'	R = 200.00'
S.E. = NC	S.E. = NC