


8/23/99



PROJ. REFERENCE NO.	SHEET NO.
U-2524BC	X-1

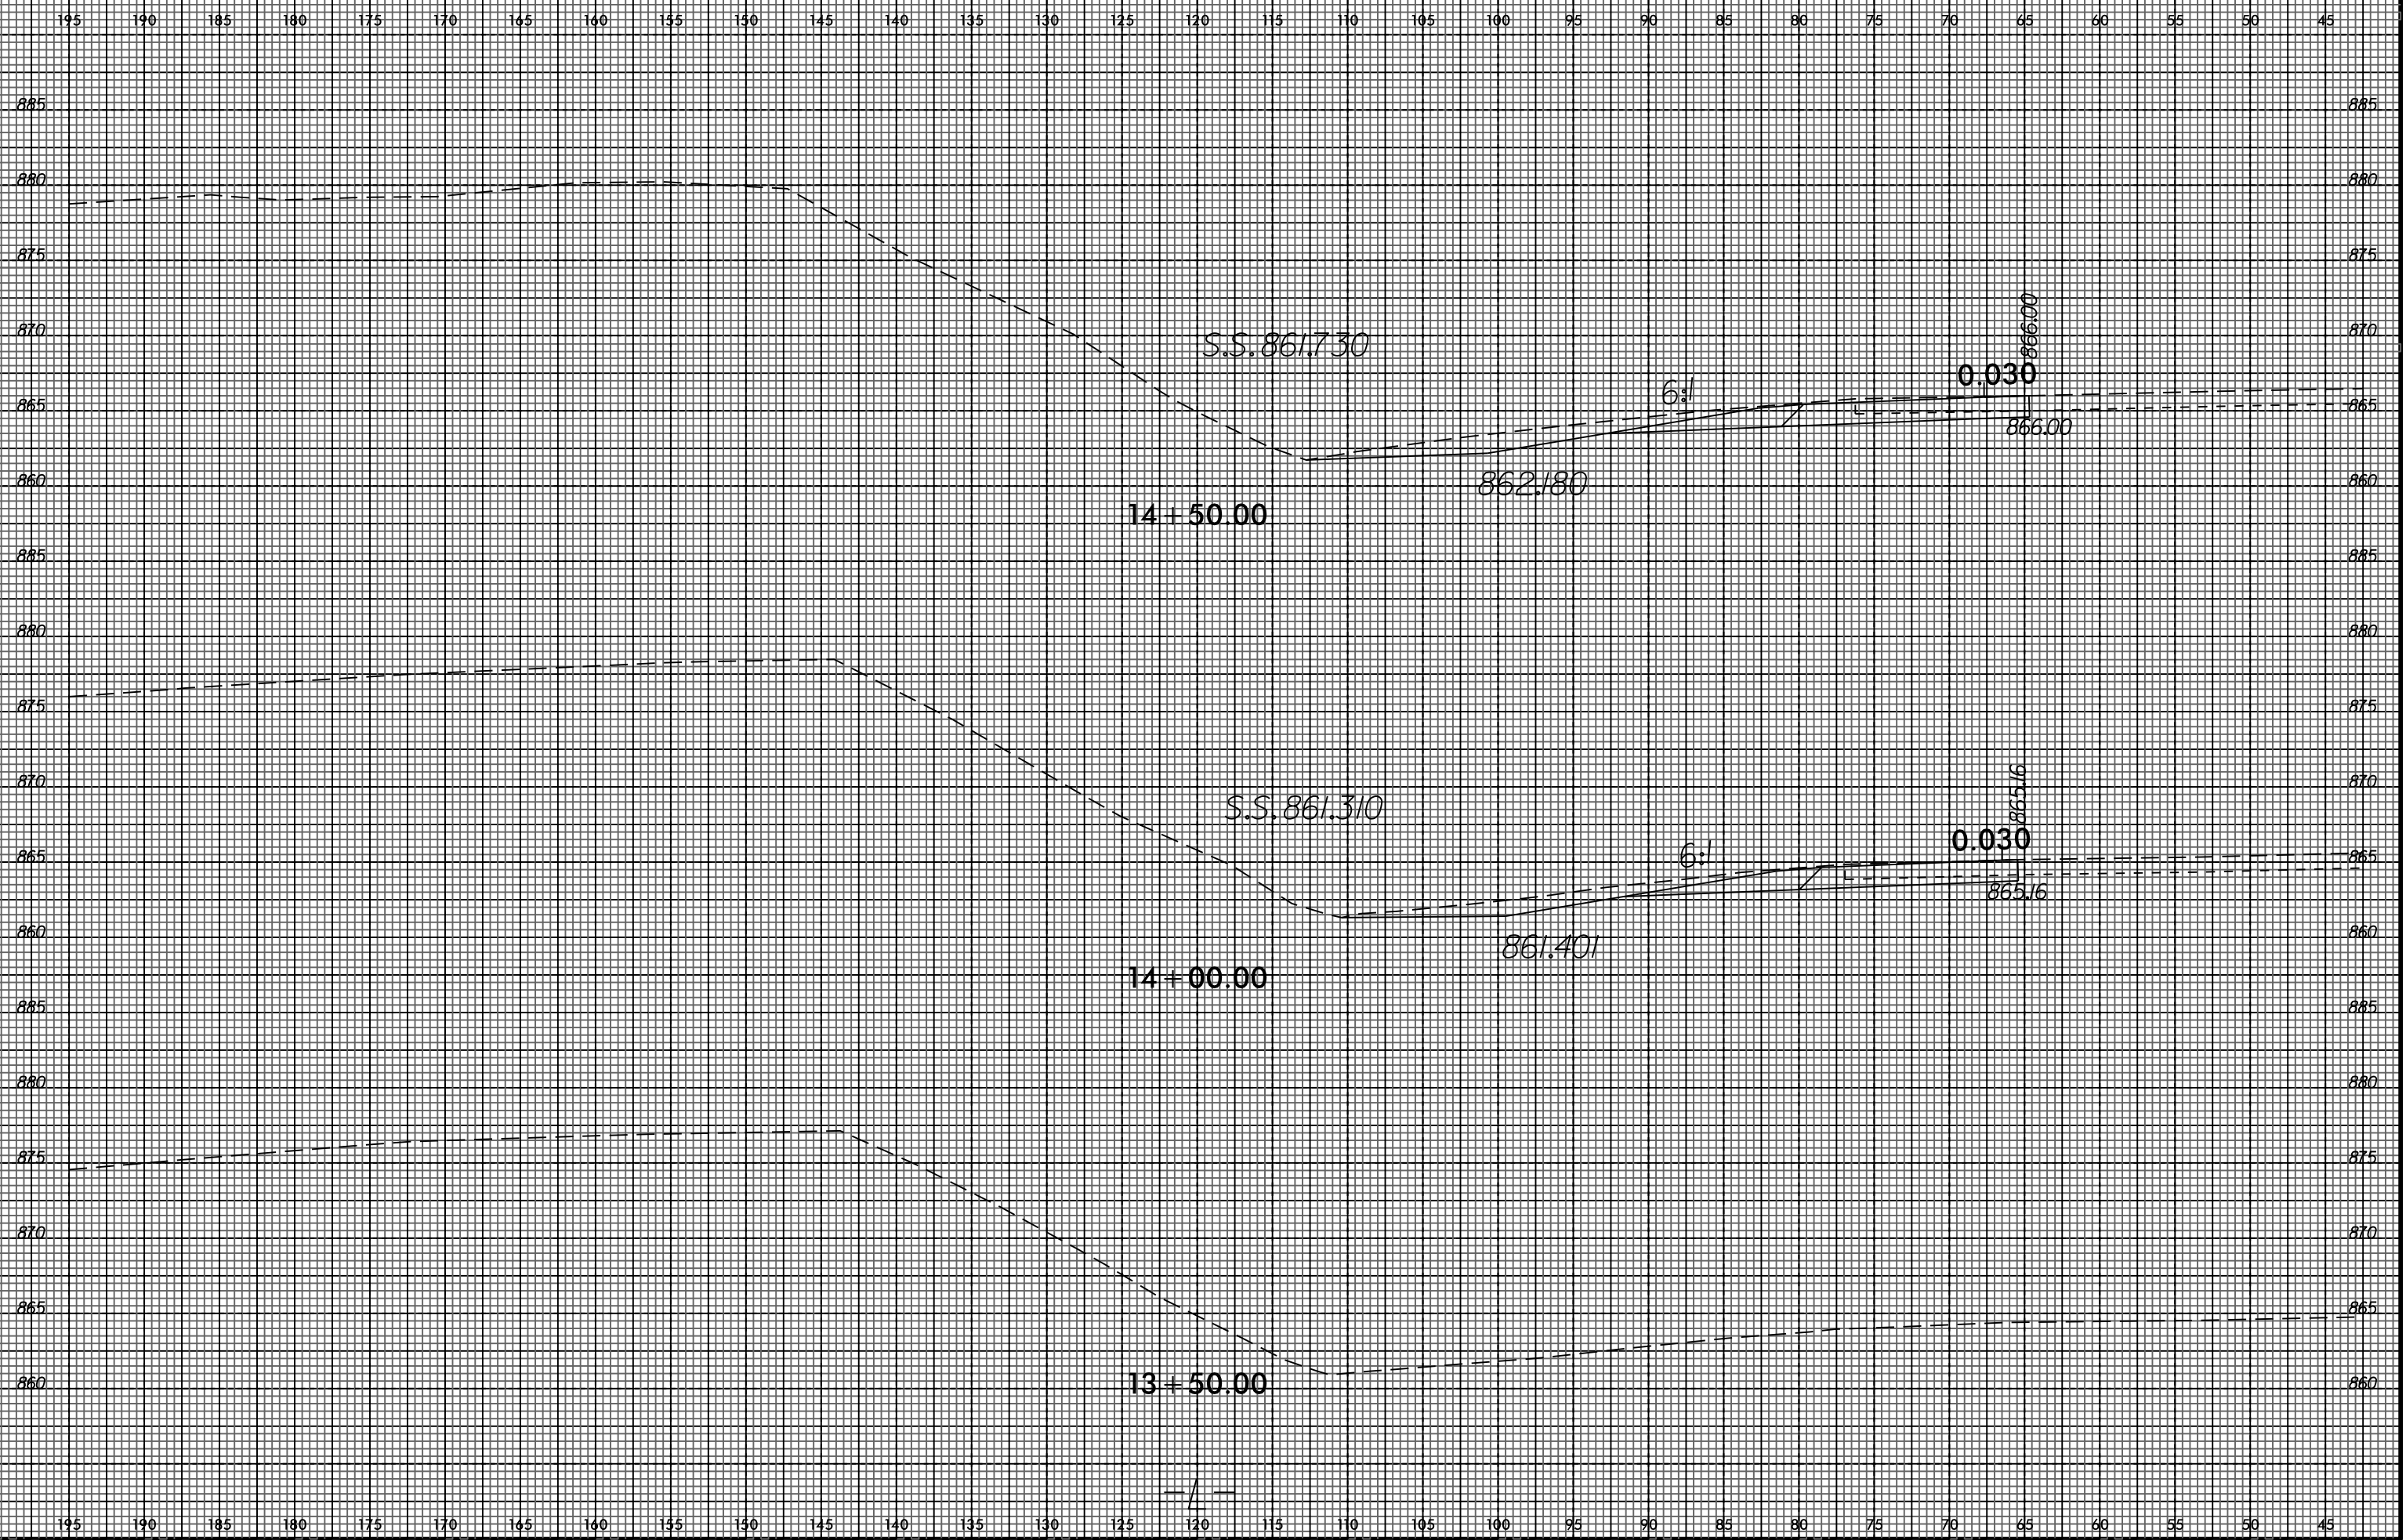

I:\MAR_2015_09\28
 U-2524BC\U-2524BC-RDY.XPL.L.1350.4100.DGN
 \$\$\$USERNAME\$\$\$