



8/23/99

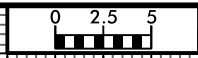

PROJ. REFERENCE NO. U-2524BC	SHEET NO. X-3
---------------------------------	------------------

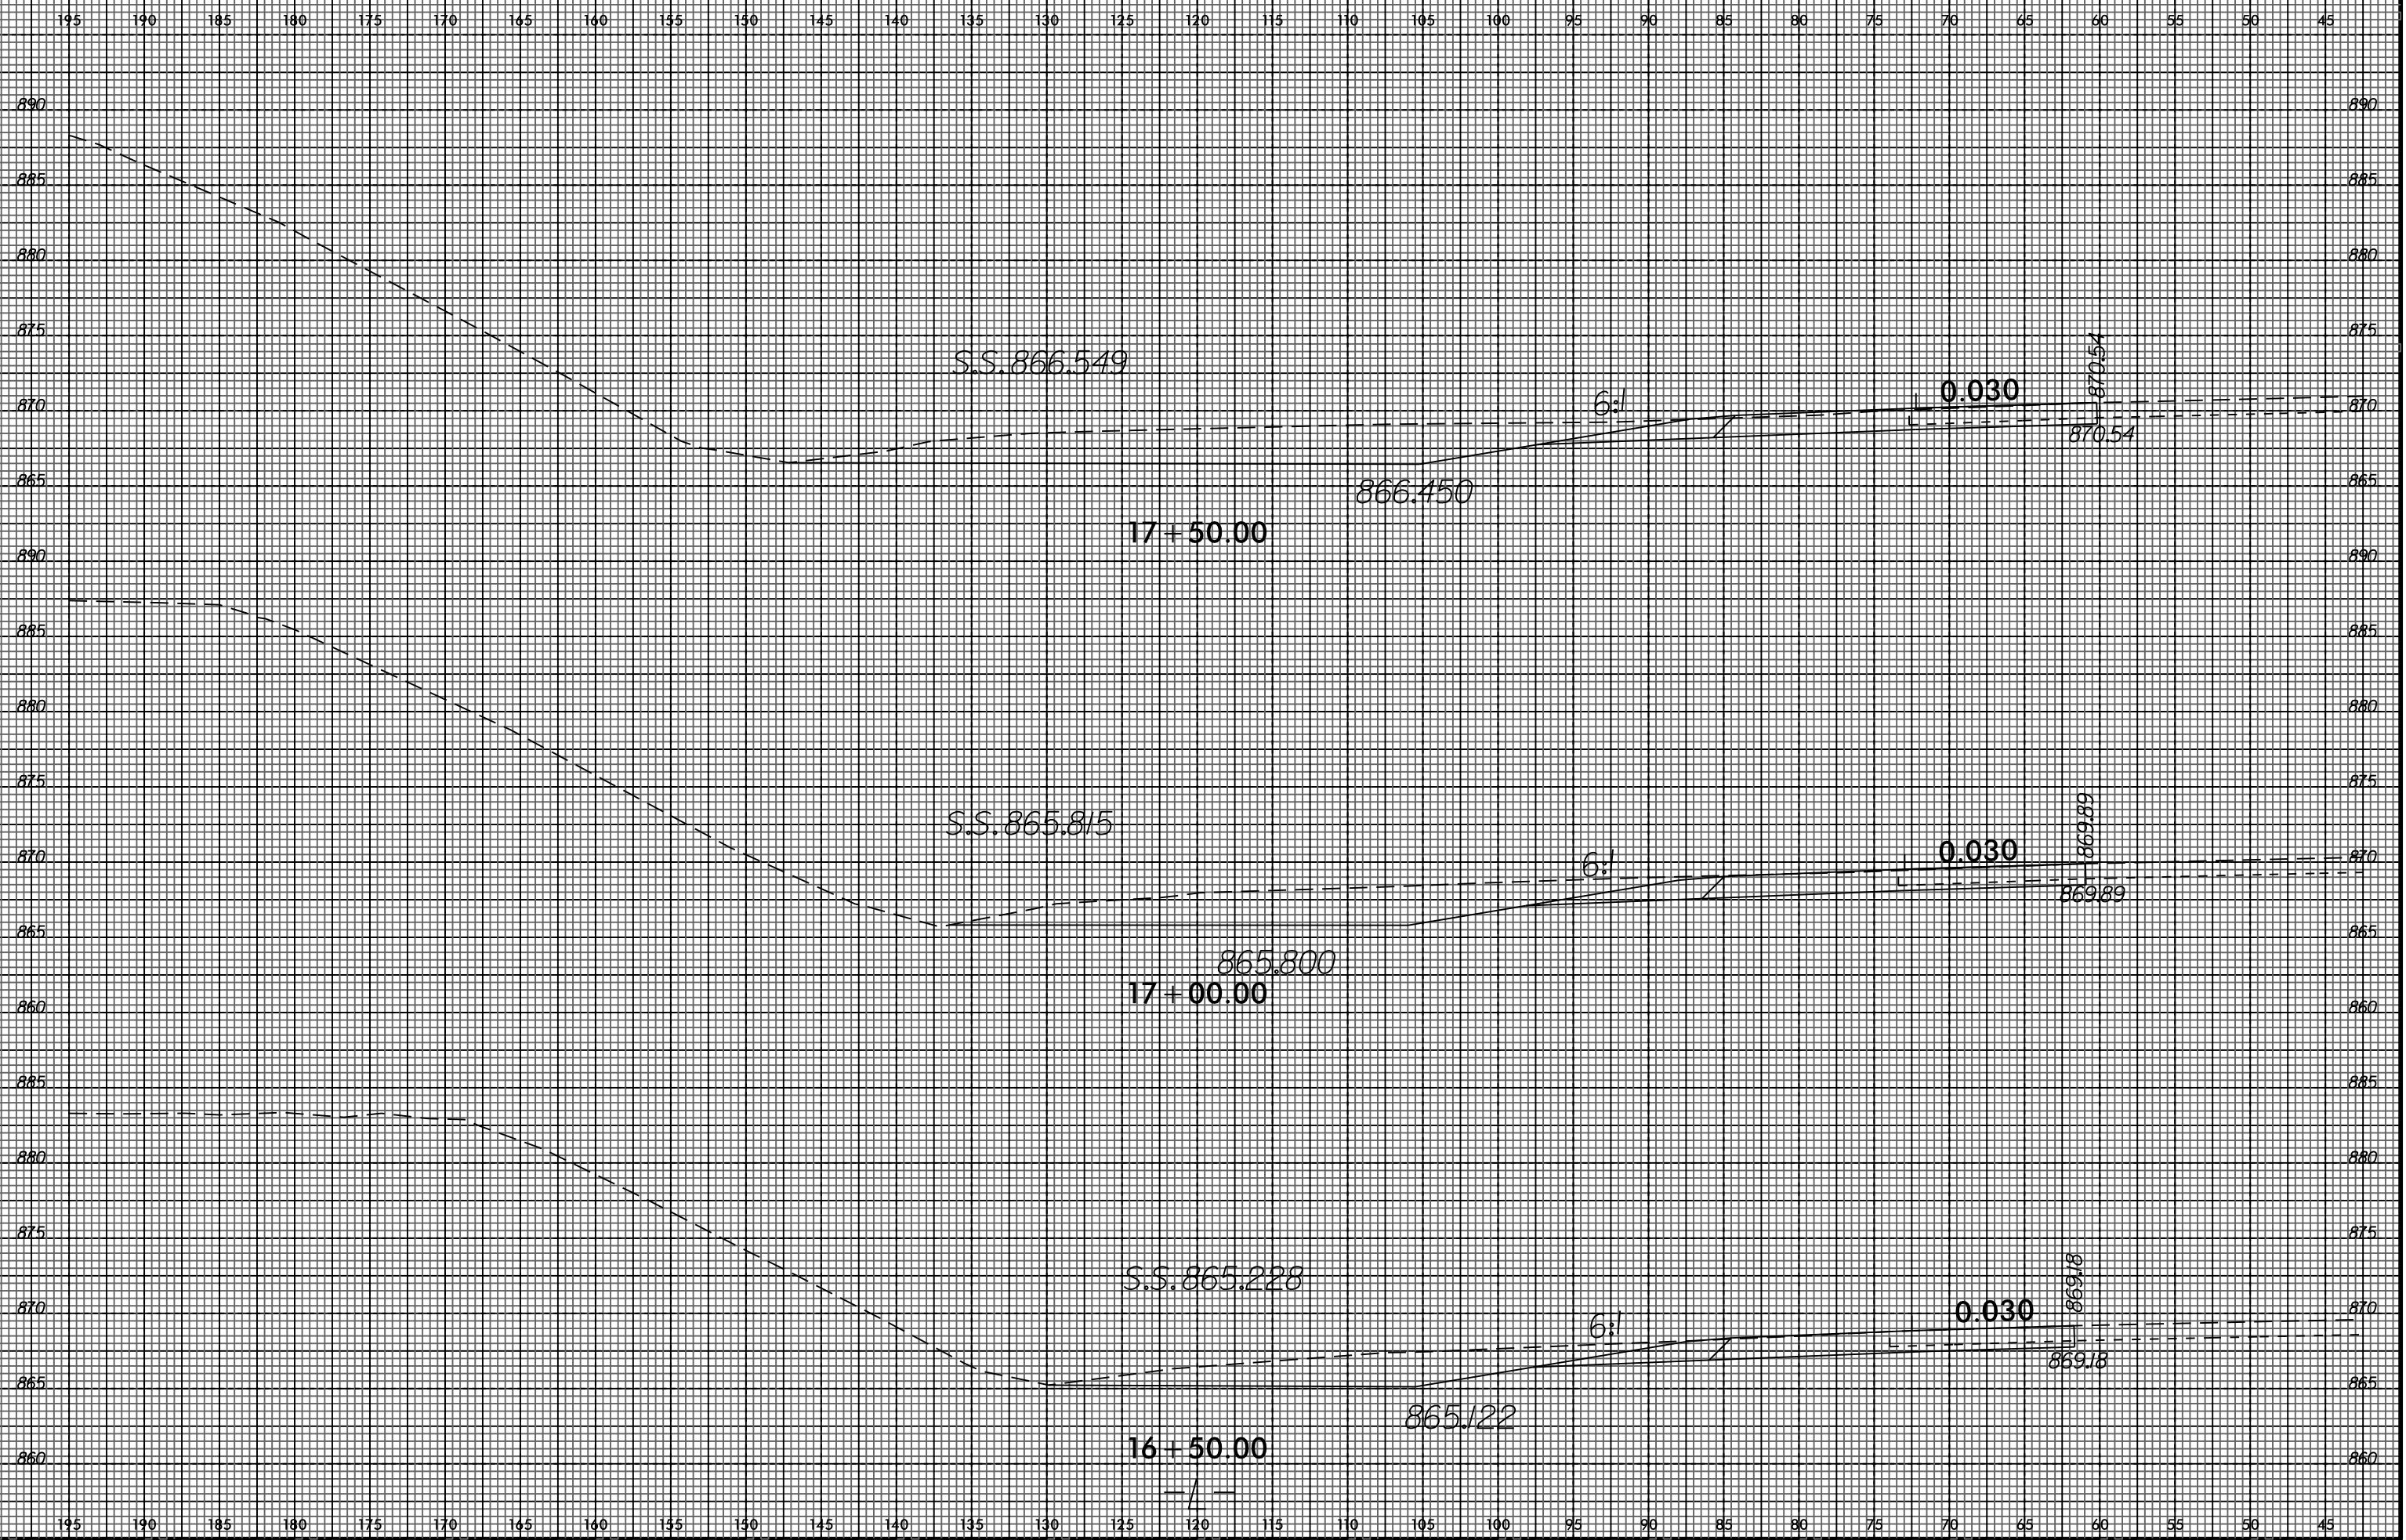

I:\MAR\_2015\_09\28  
 U-2524BC\RDY.XPL.L.1350.4100.DGN  
 \$\$\$USERNAME\$\$\$