


8/23/99

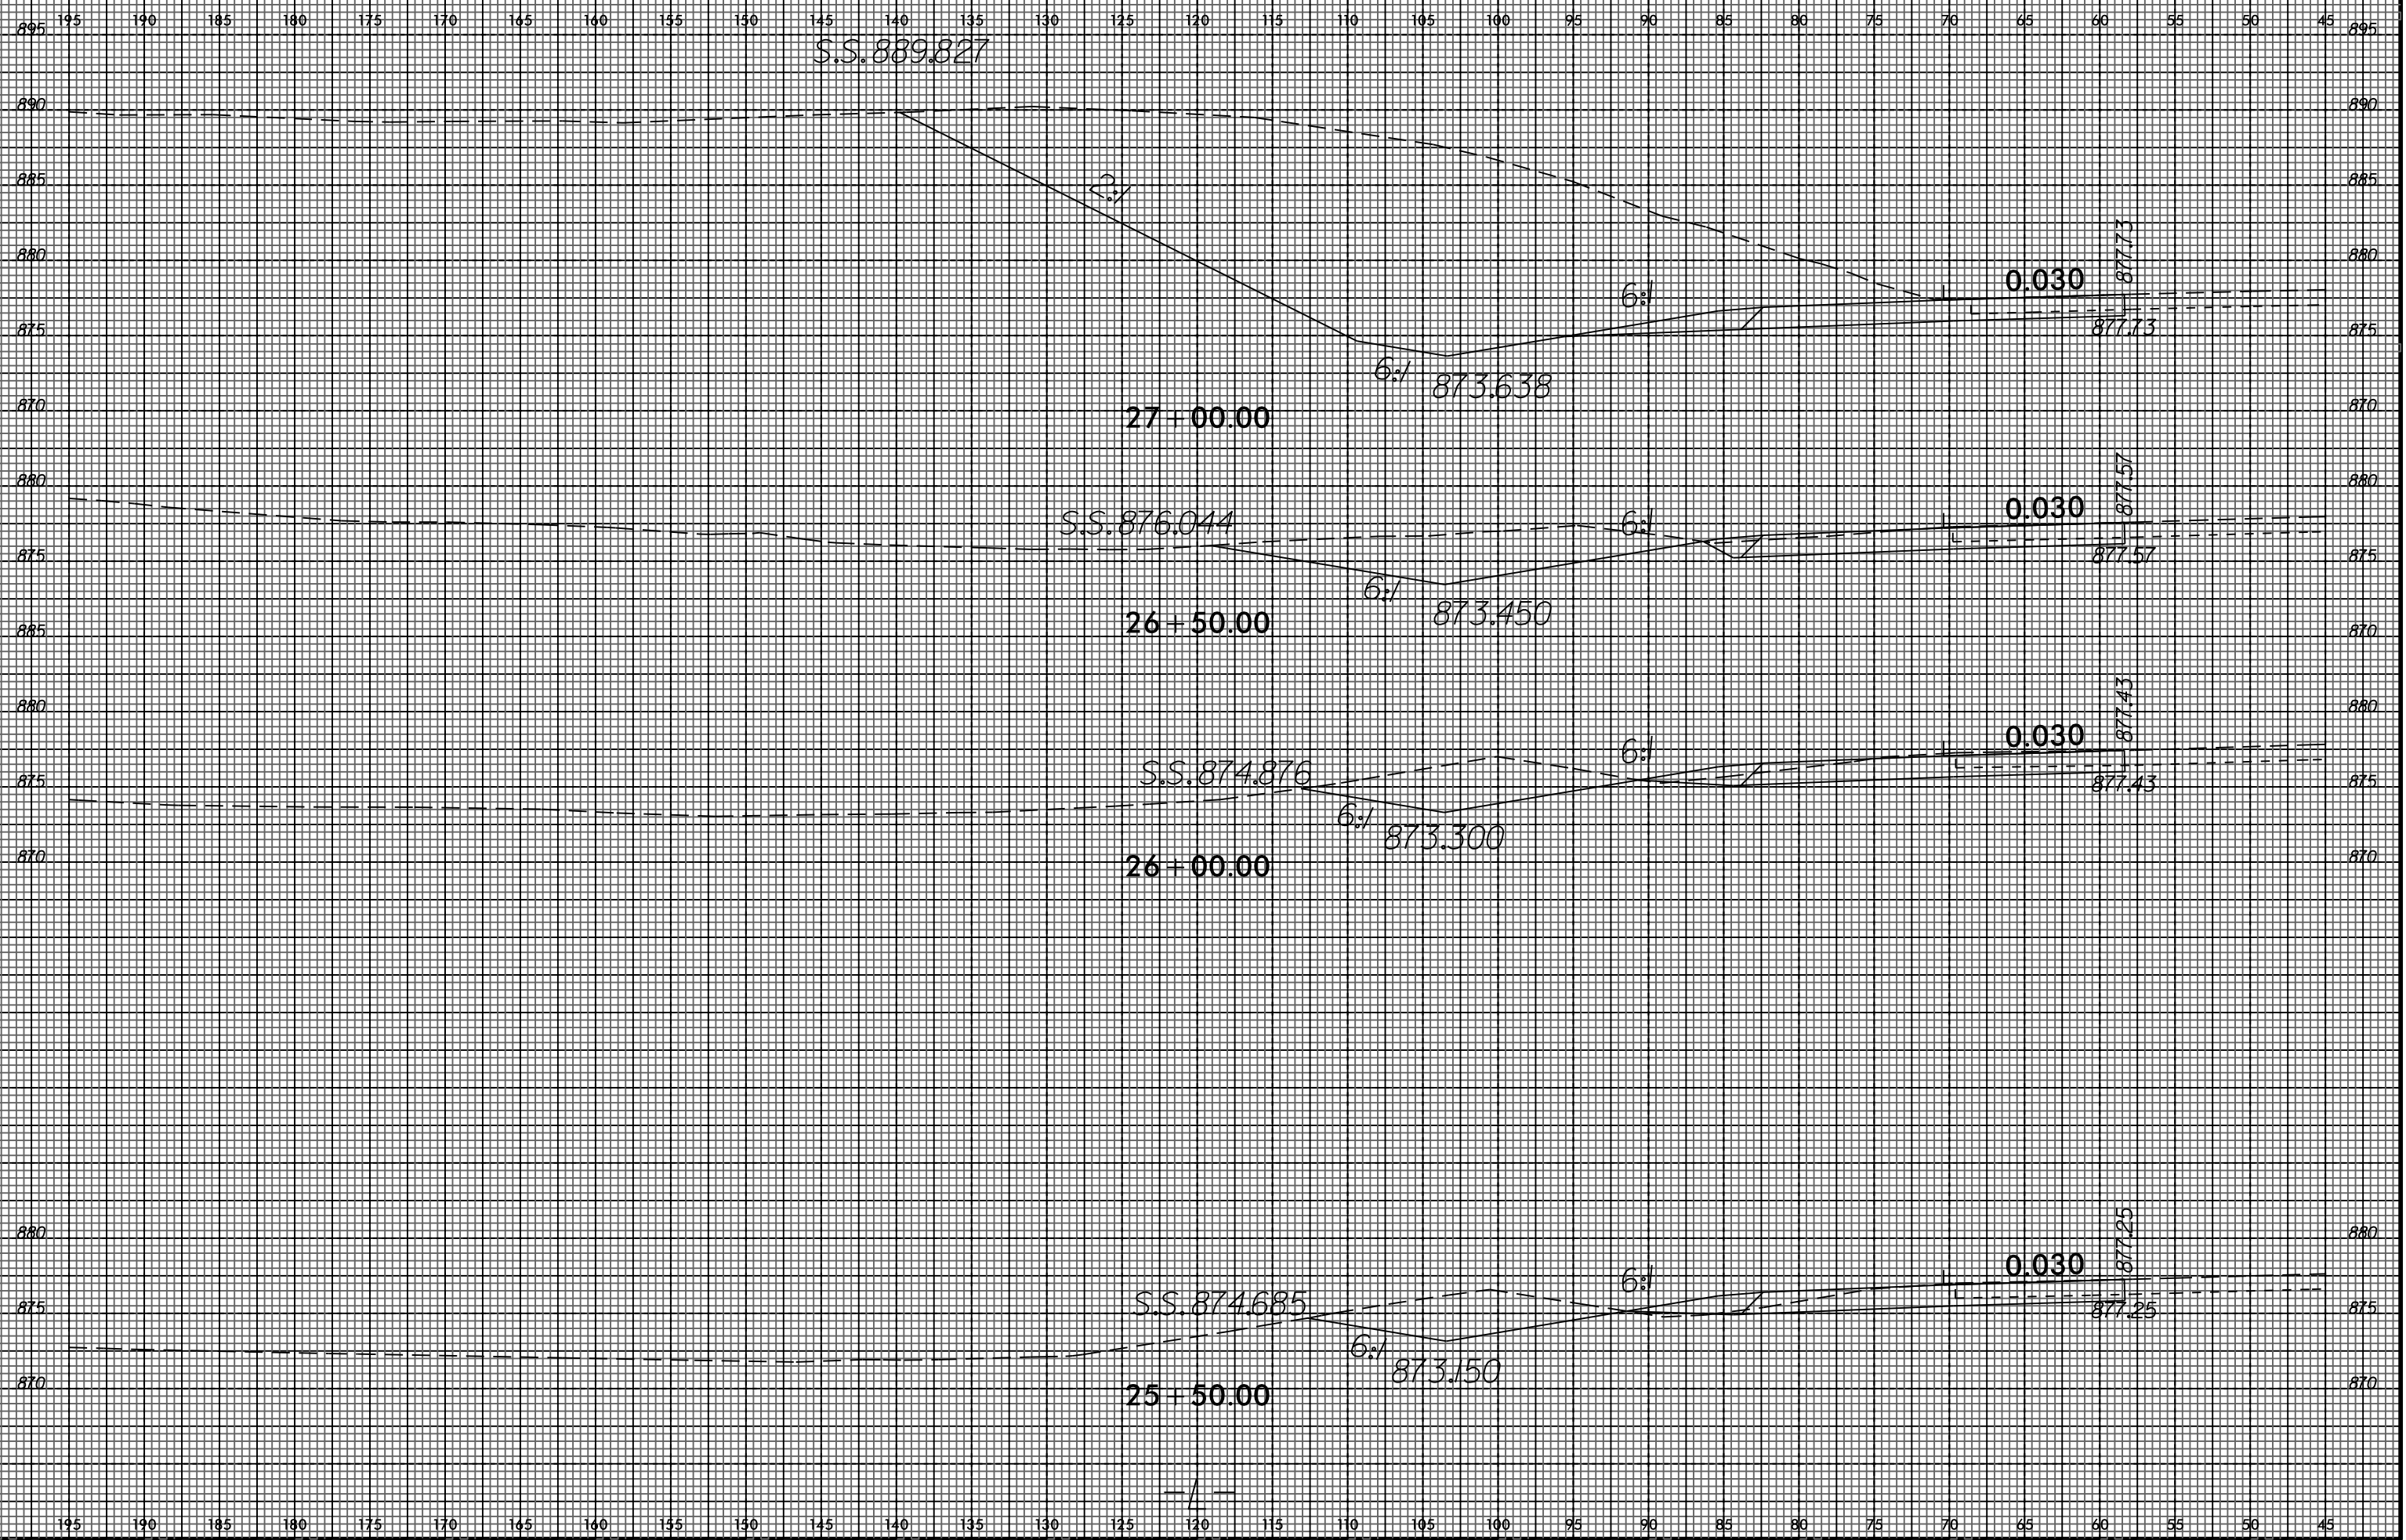

I:\MAR-2015-09-28
 U-2524BC
 \$\$\$USERNAME\$\$\$