


8/23/99

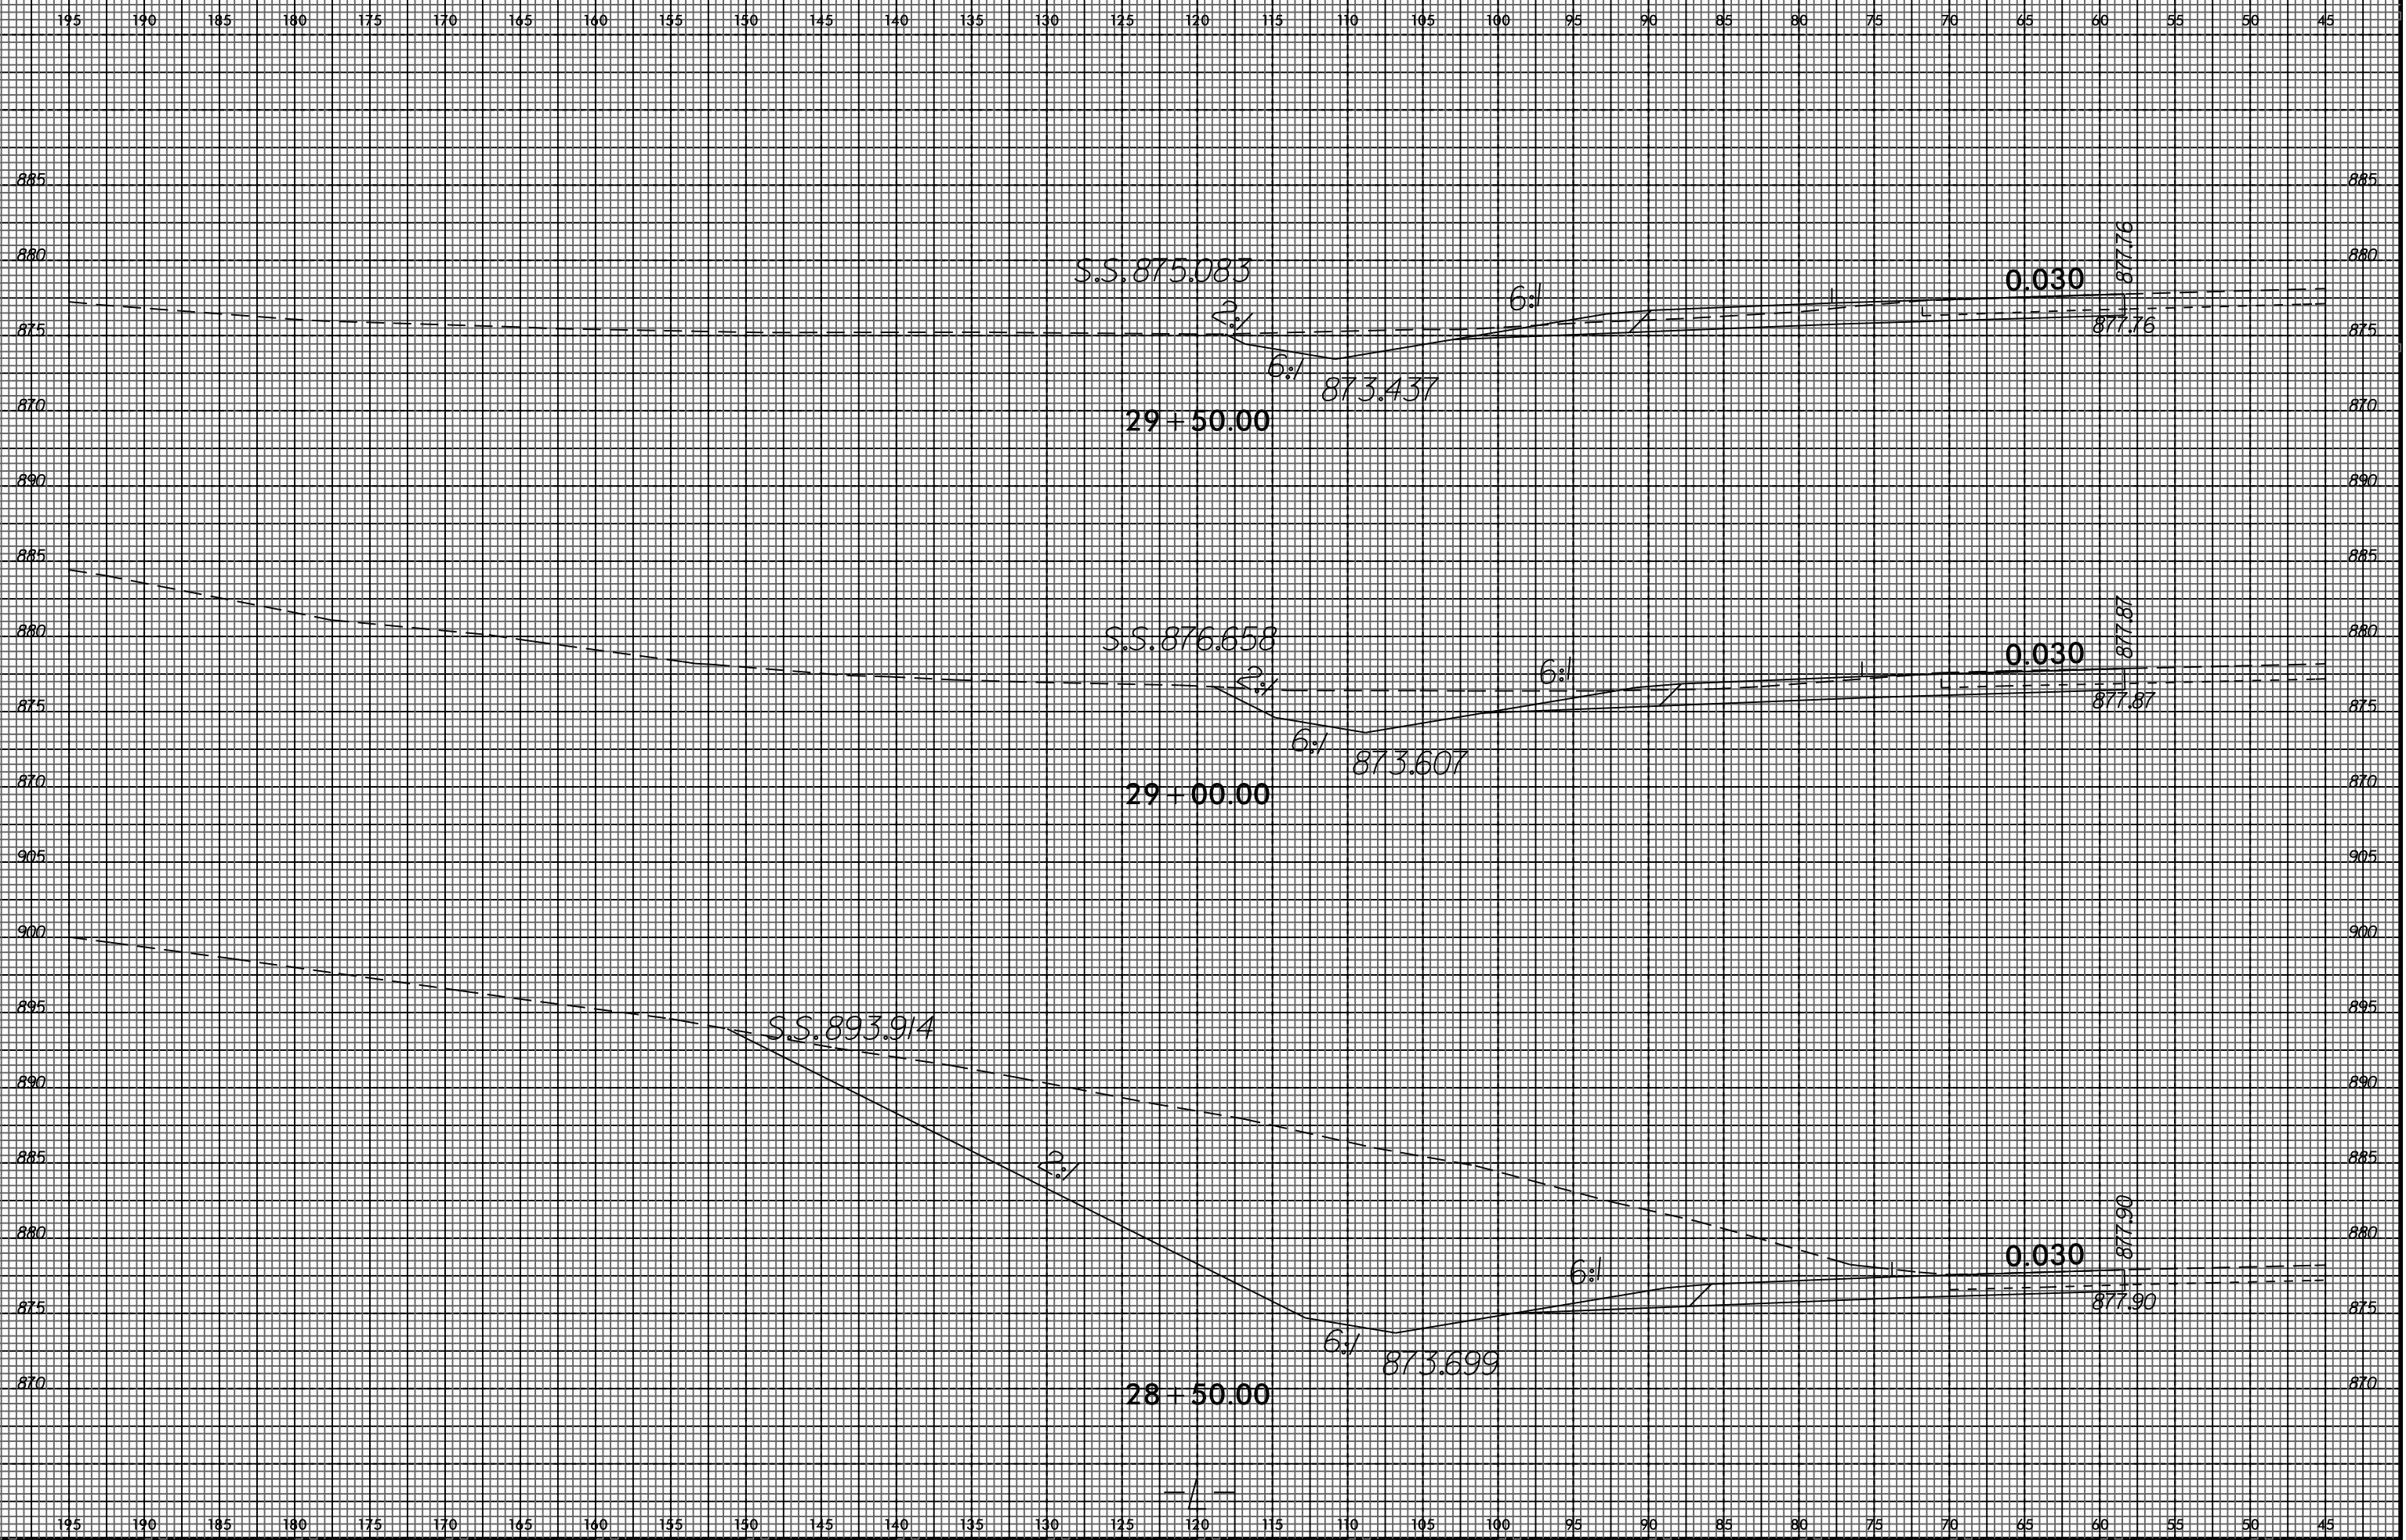

19-MAR-2016 09:28
I:\U-2524BC\REF
\$\$\$USERNAME\$\$\$