


8/23/99

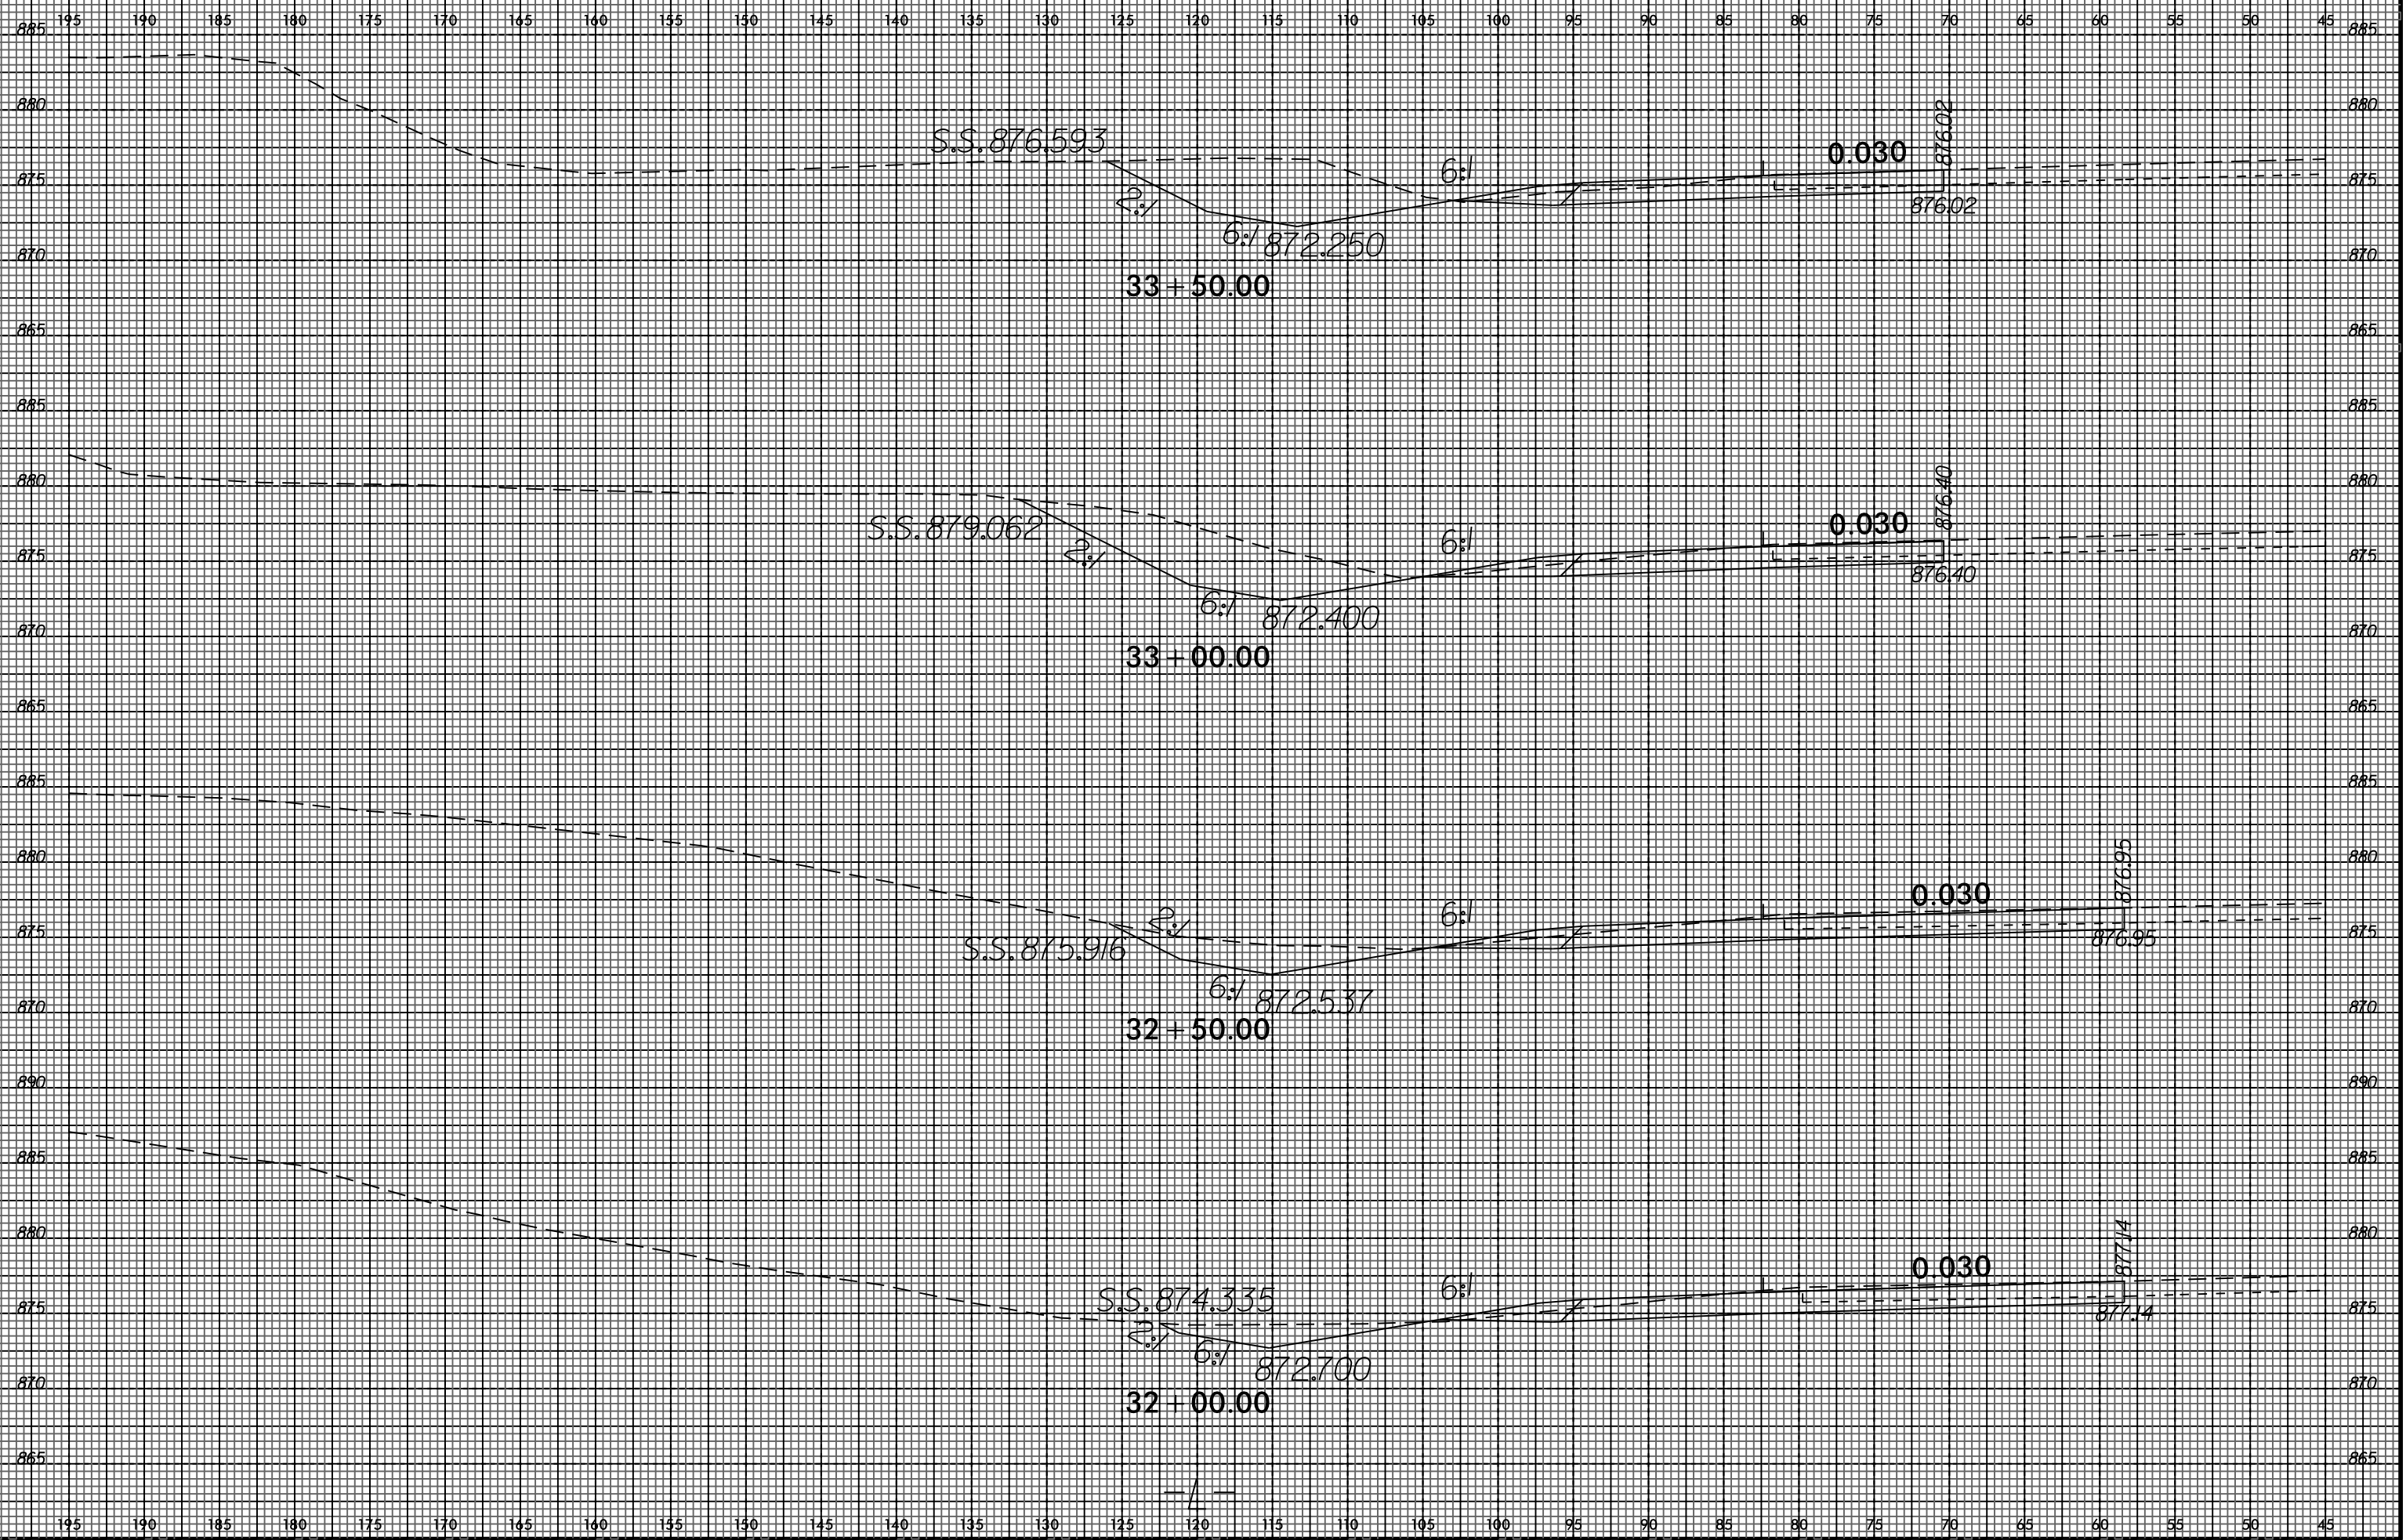

U:\MAR-2015-09-23
U-2524BC-01
U-2524BC-RDY.XPL.L.1350.4100.DGN