



8/23/99

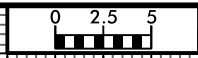

PROJ. REFERENCE NO.	SHEET NO.
U-2524BC	X-17

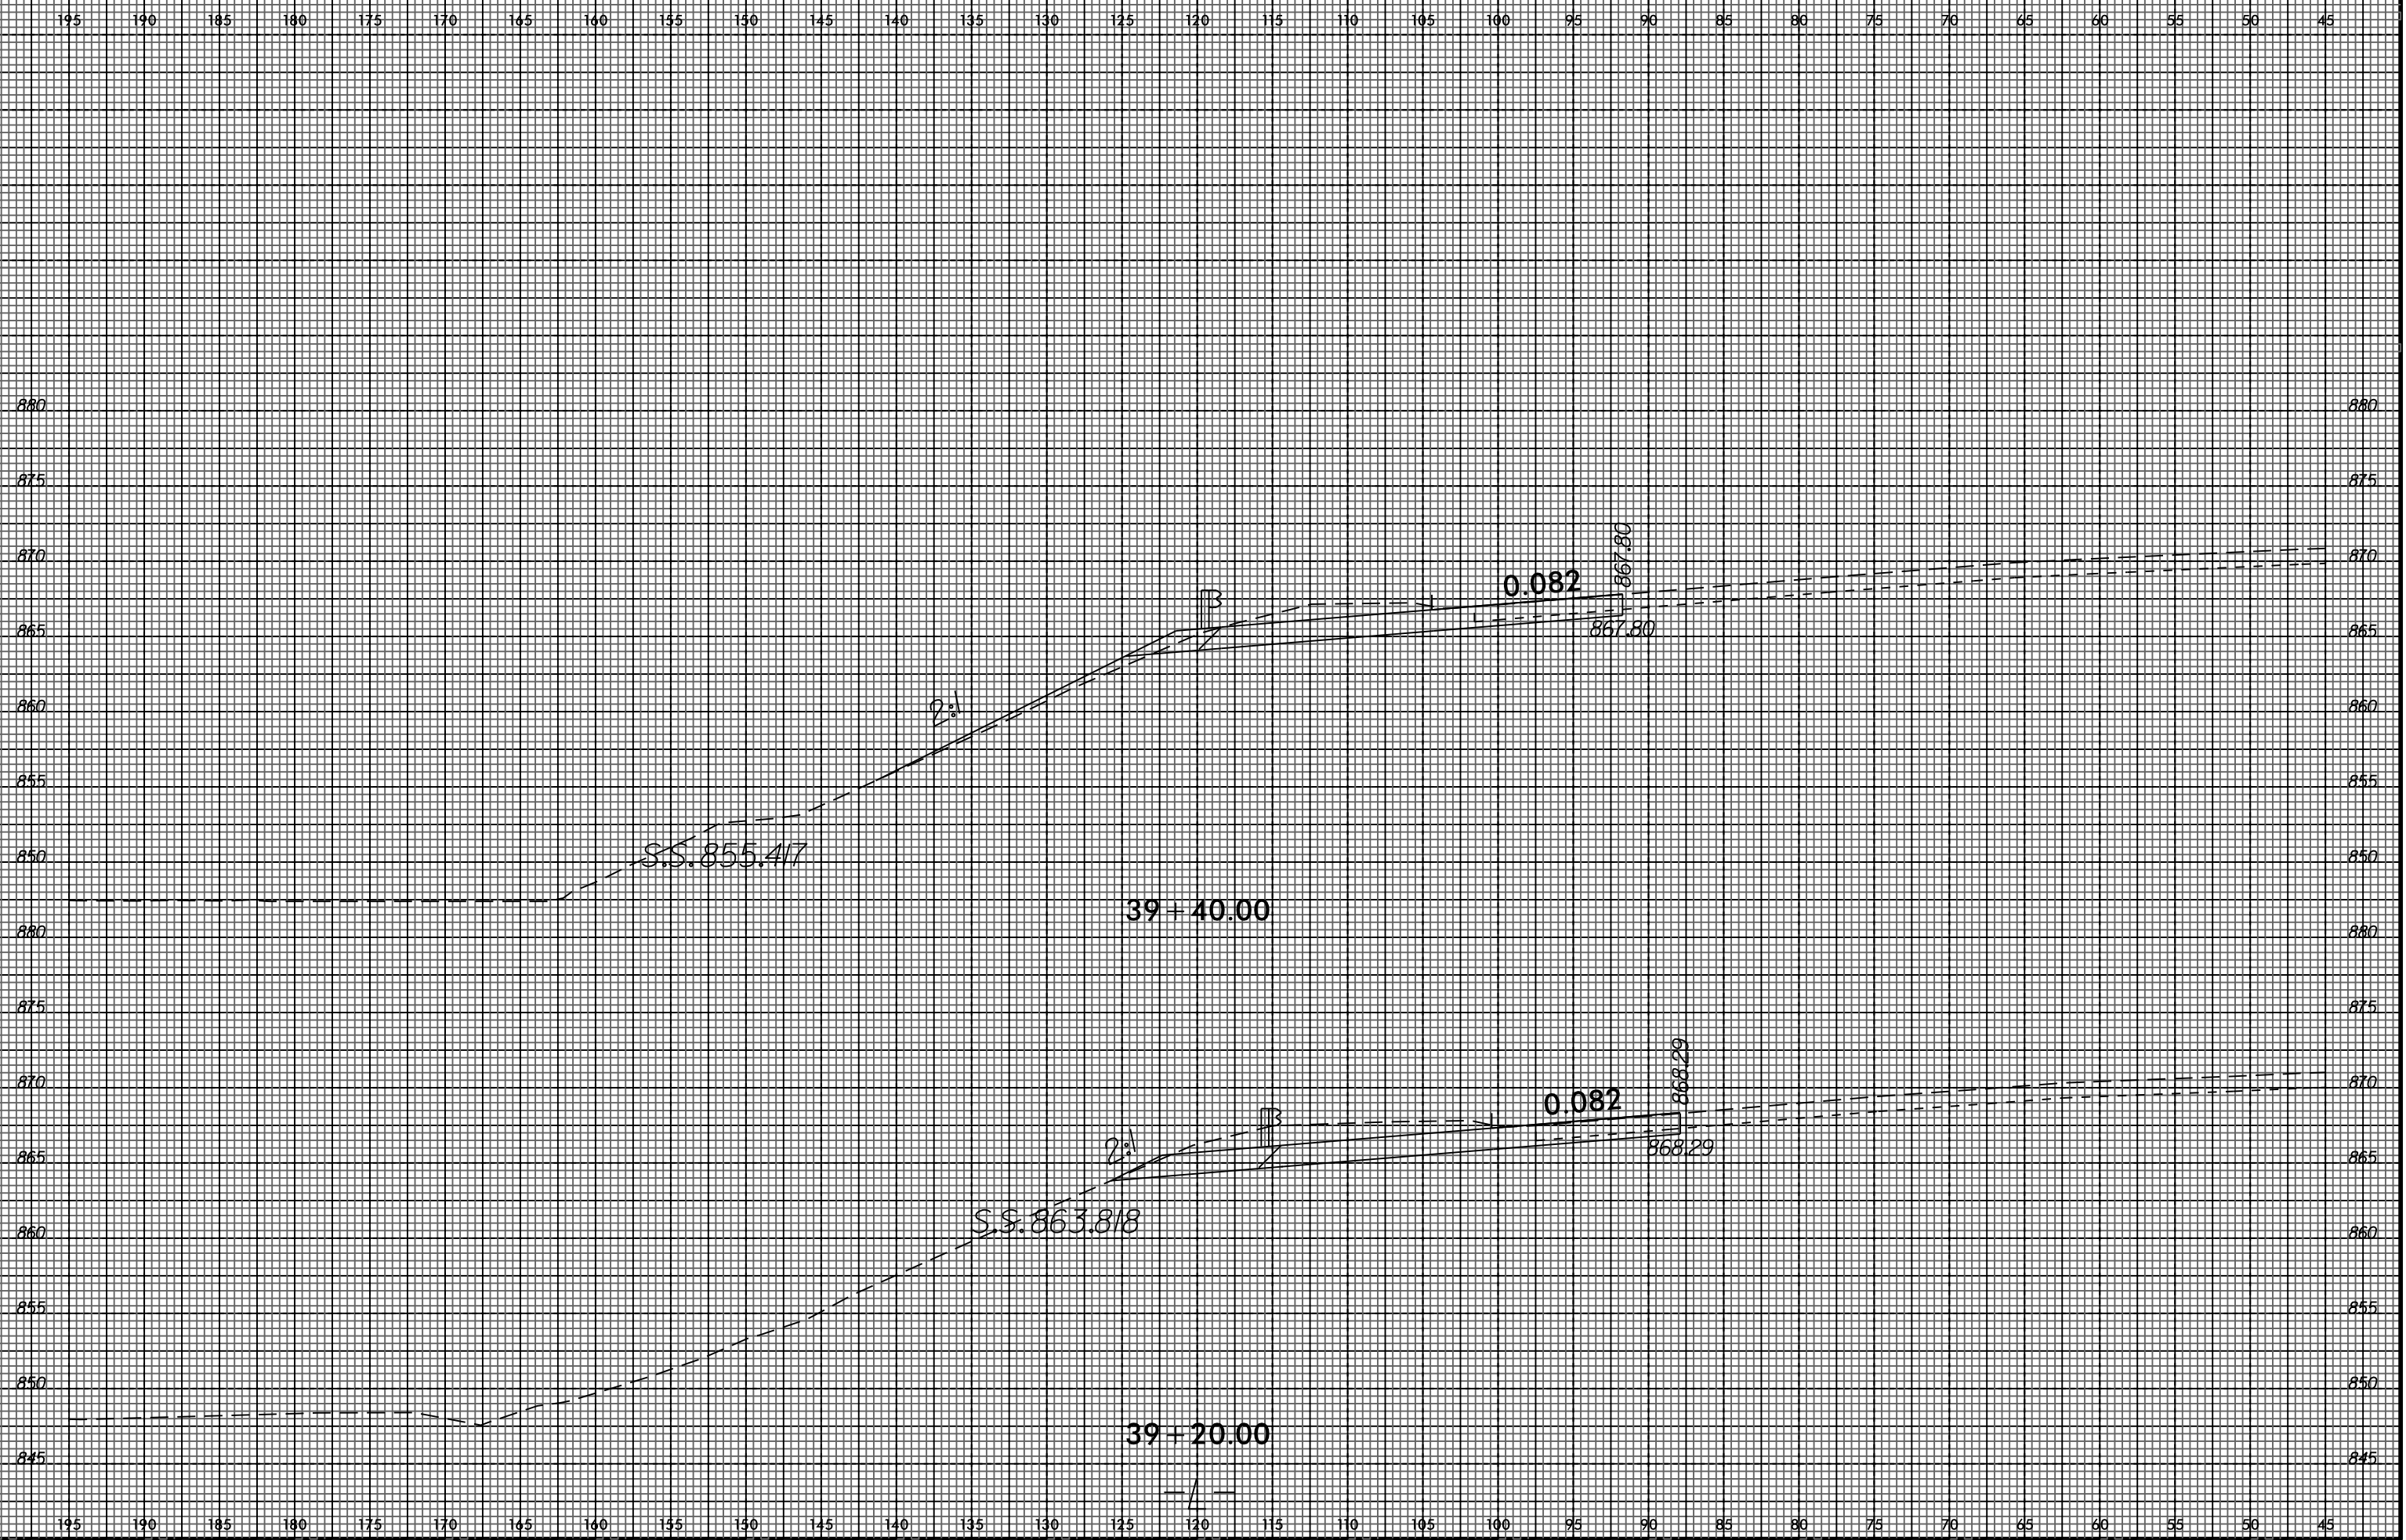

I:\MAR_2015_09_23
 U-2524BC
 \$\$\$USERNAME\$\$\$