


8/23/99

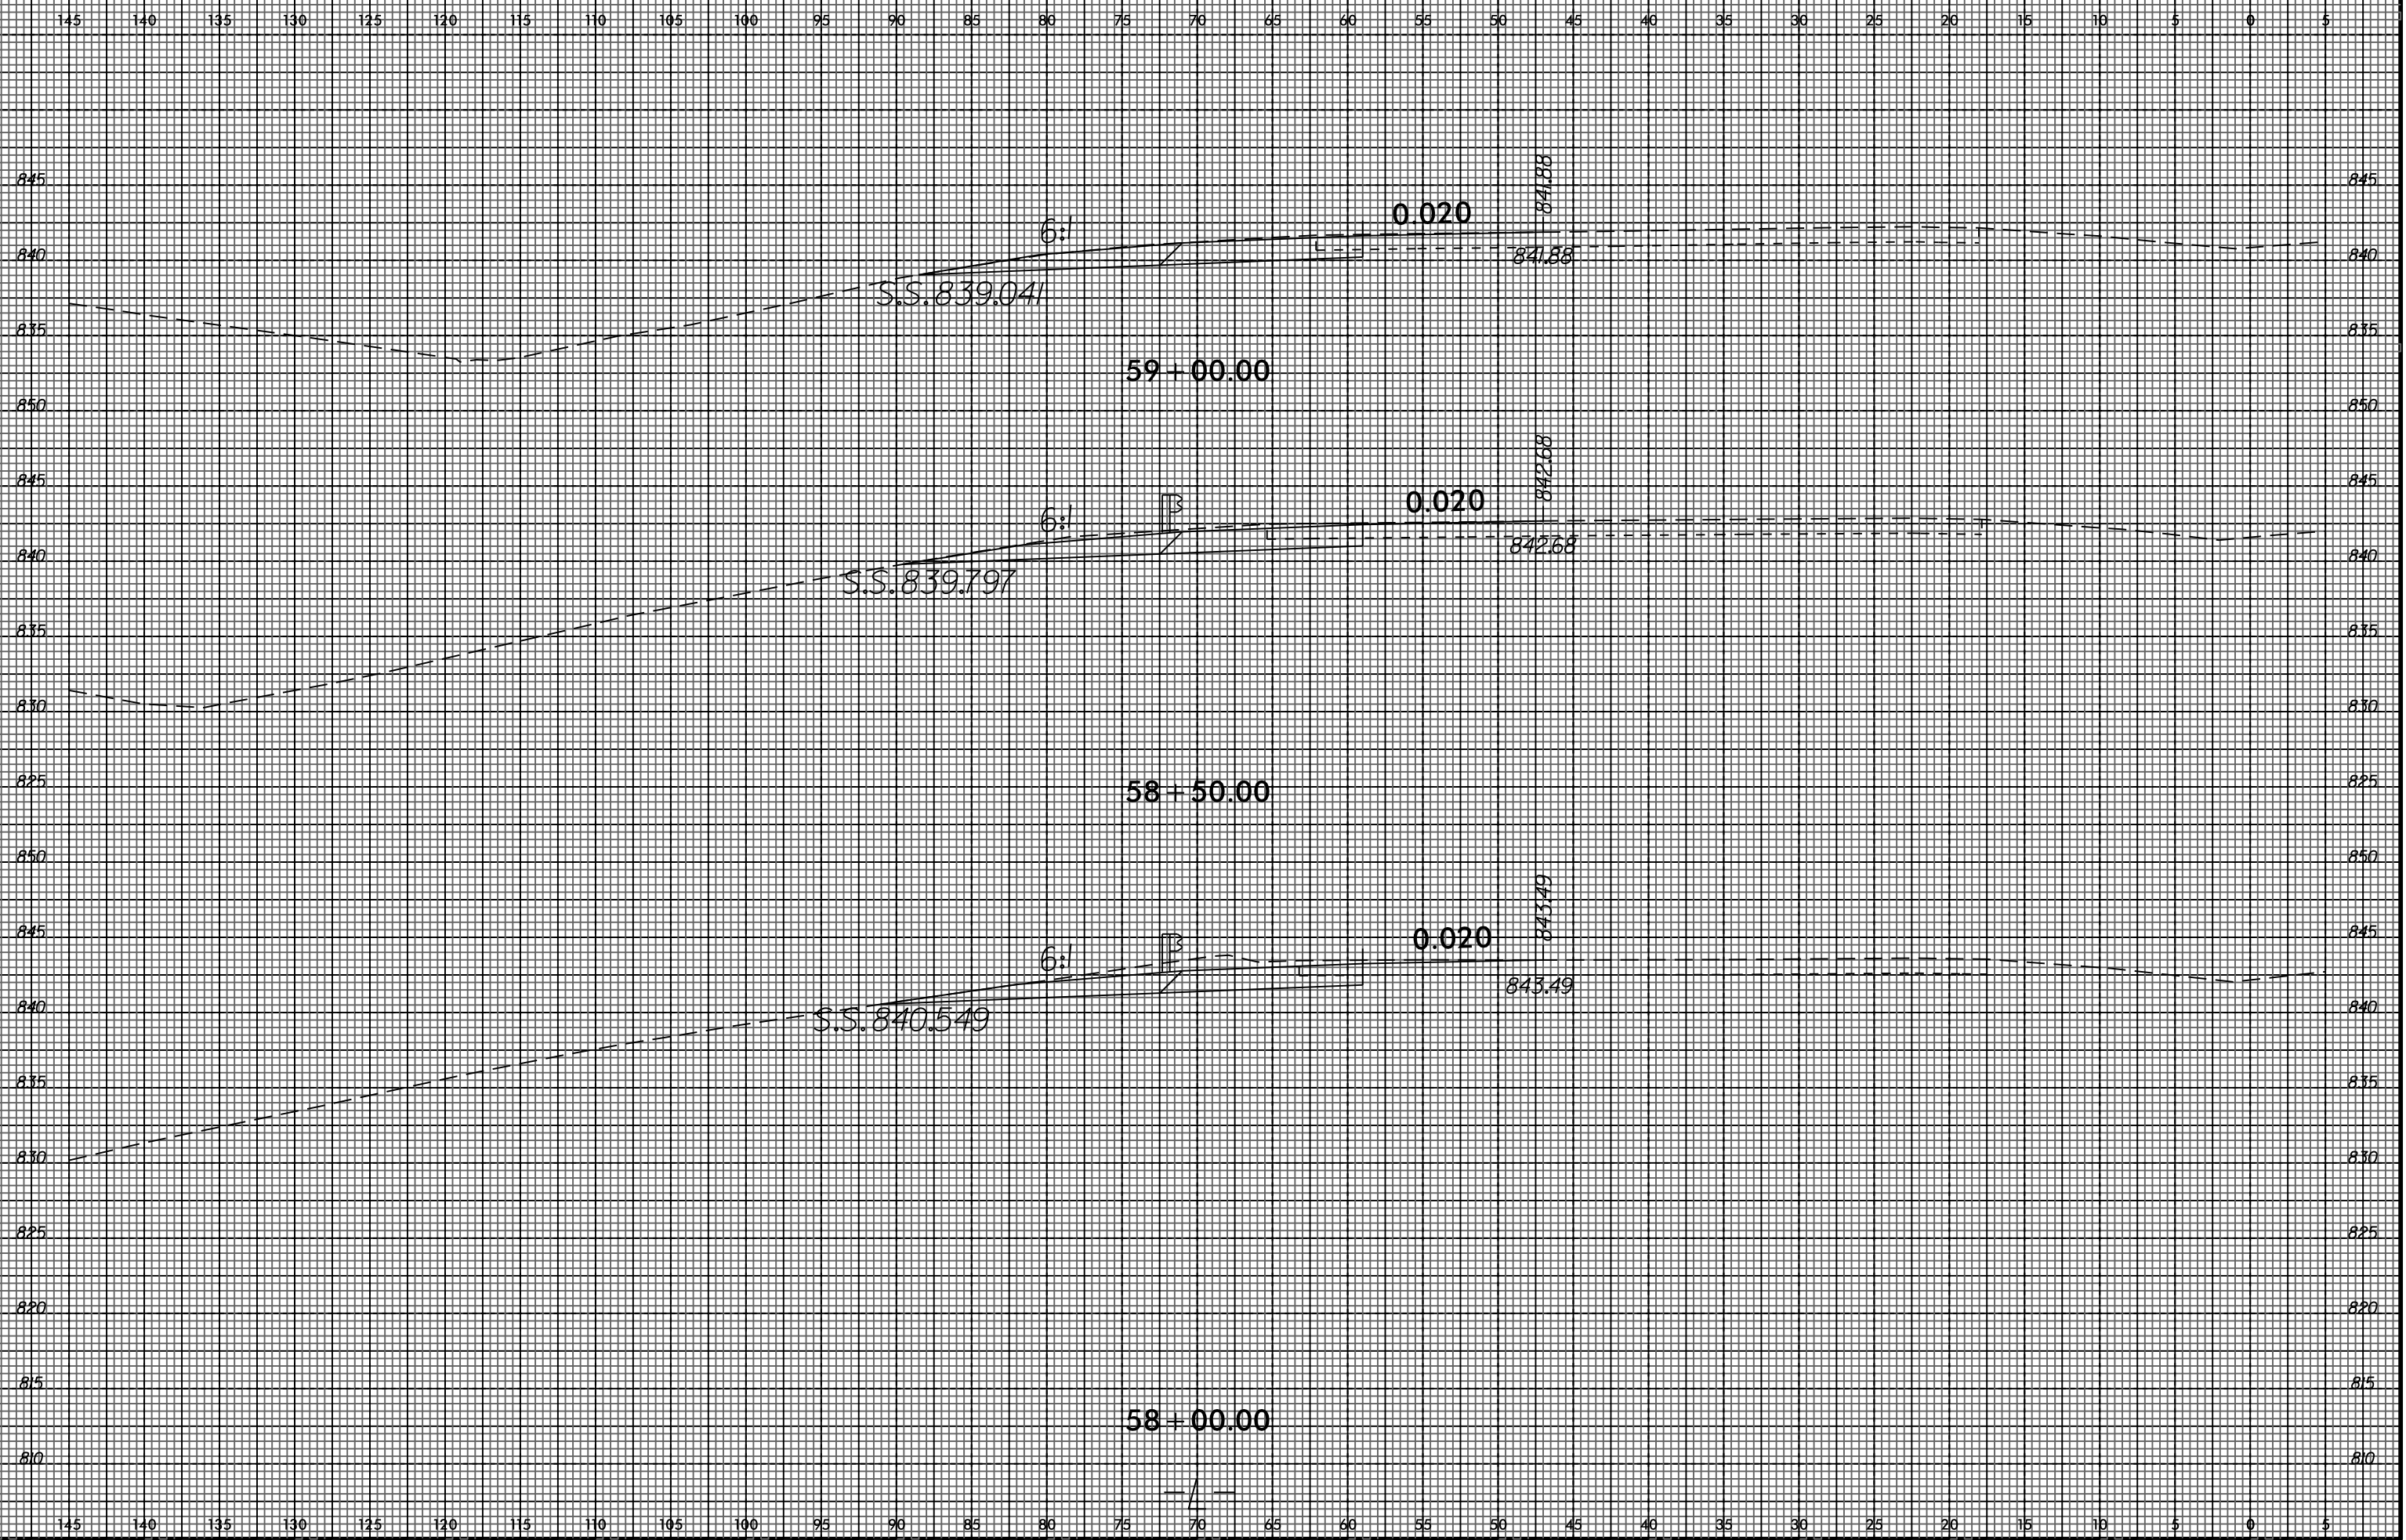

PROJ. REFERENCE NO.	SHEET NO.
U-2524BC	X-23



I:\MAR-2015-09-28
 U-2524BC
 \$\$\$USERNAME\$\$\$