



8/23/99

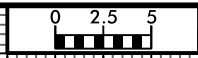

|                                 |                   |
|---------------------------------|-------------------|
| PROJ. REFERENCE NO.<br>U-2524BC | SHEET NO.<br>X-32 |
|---------------------------------|-------------------|

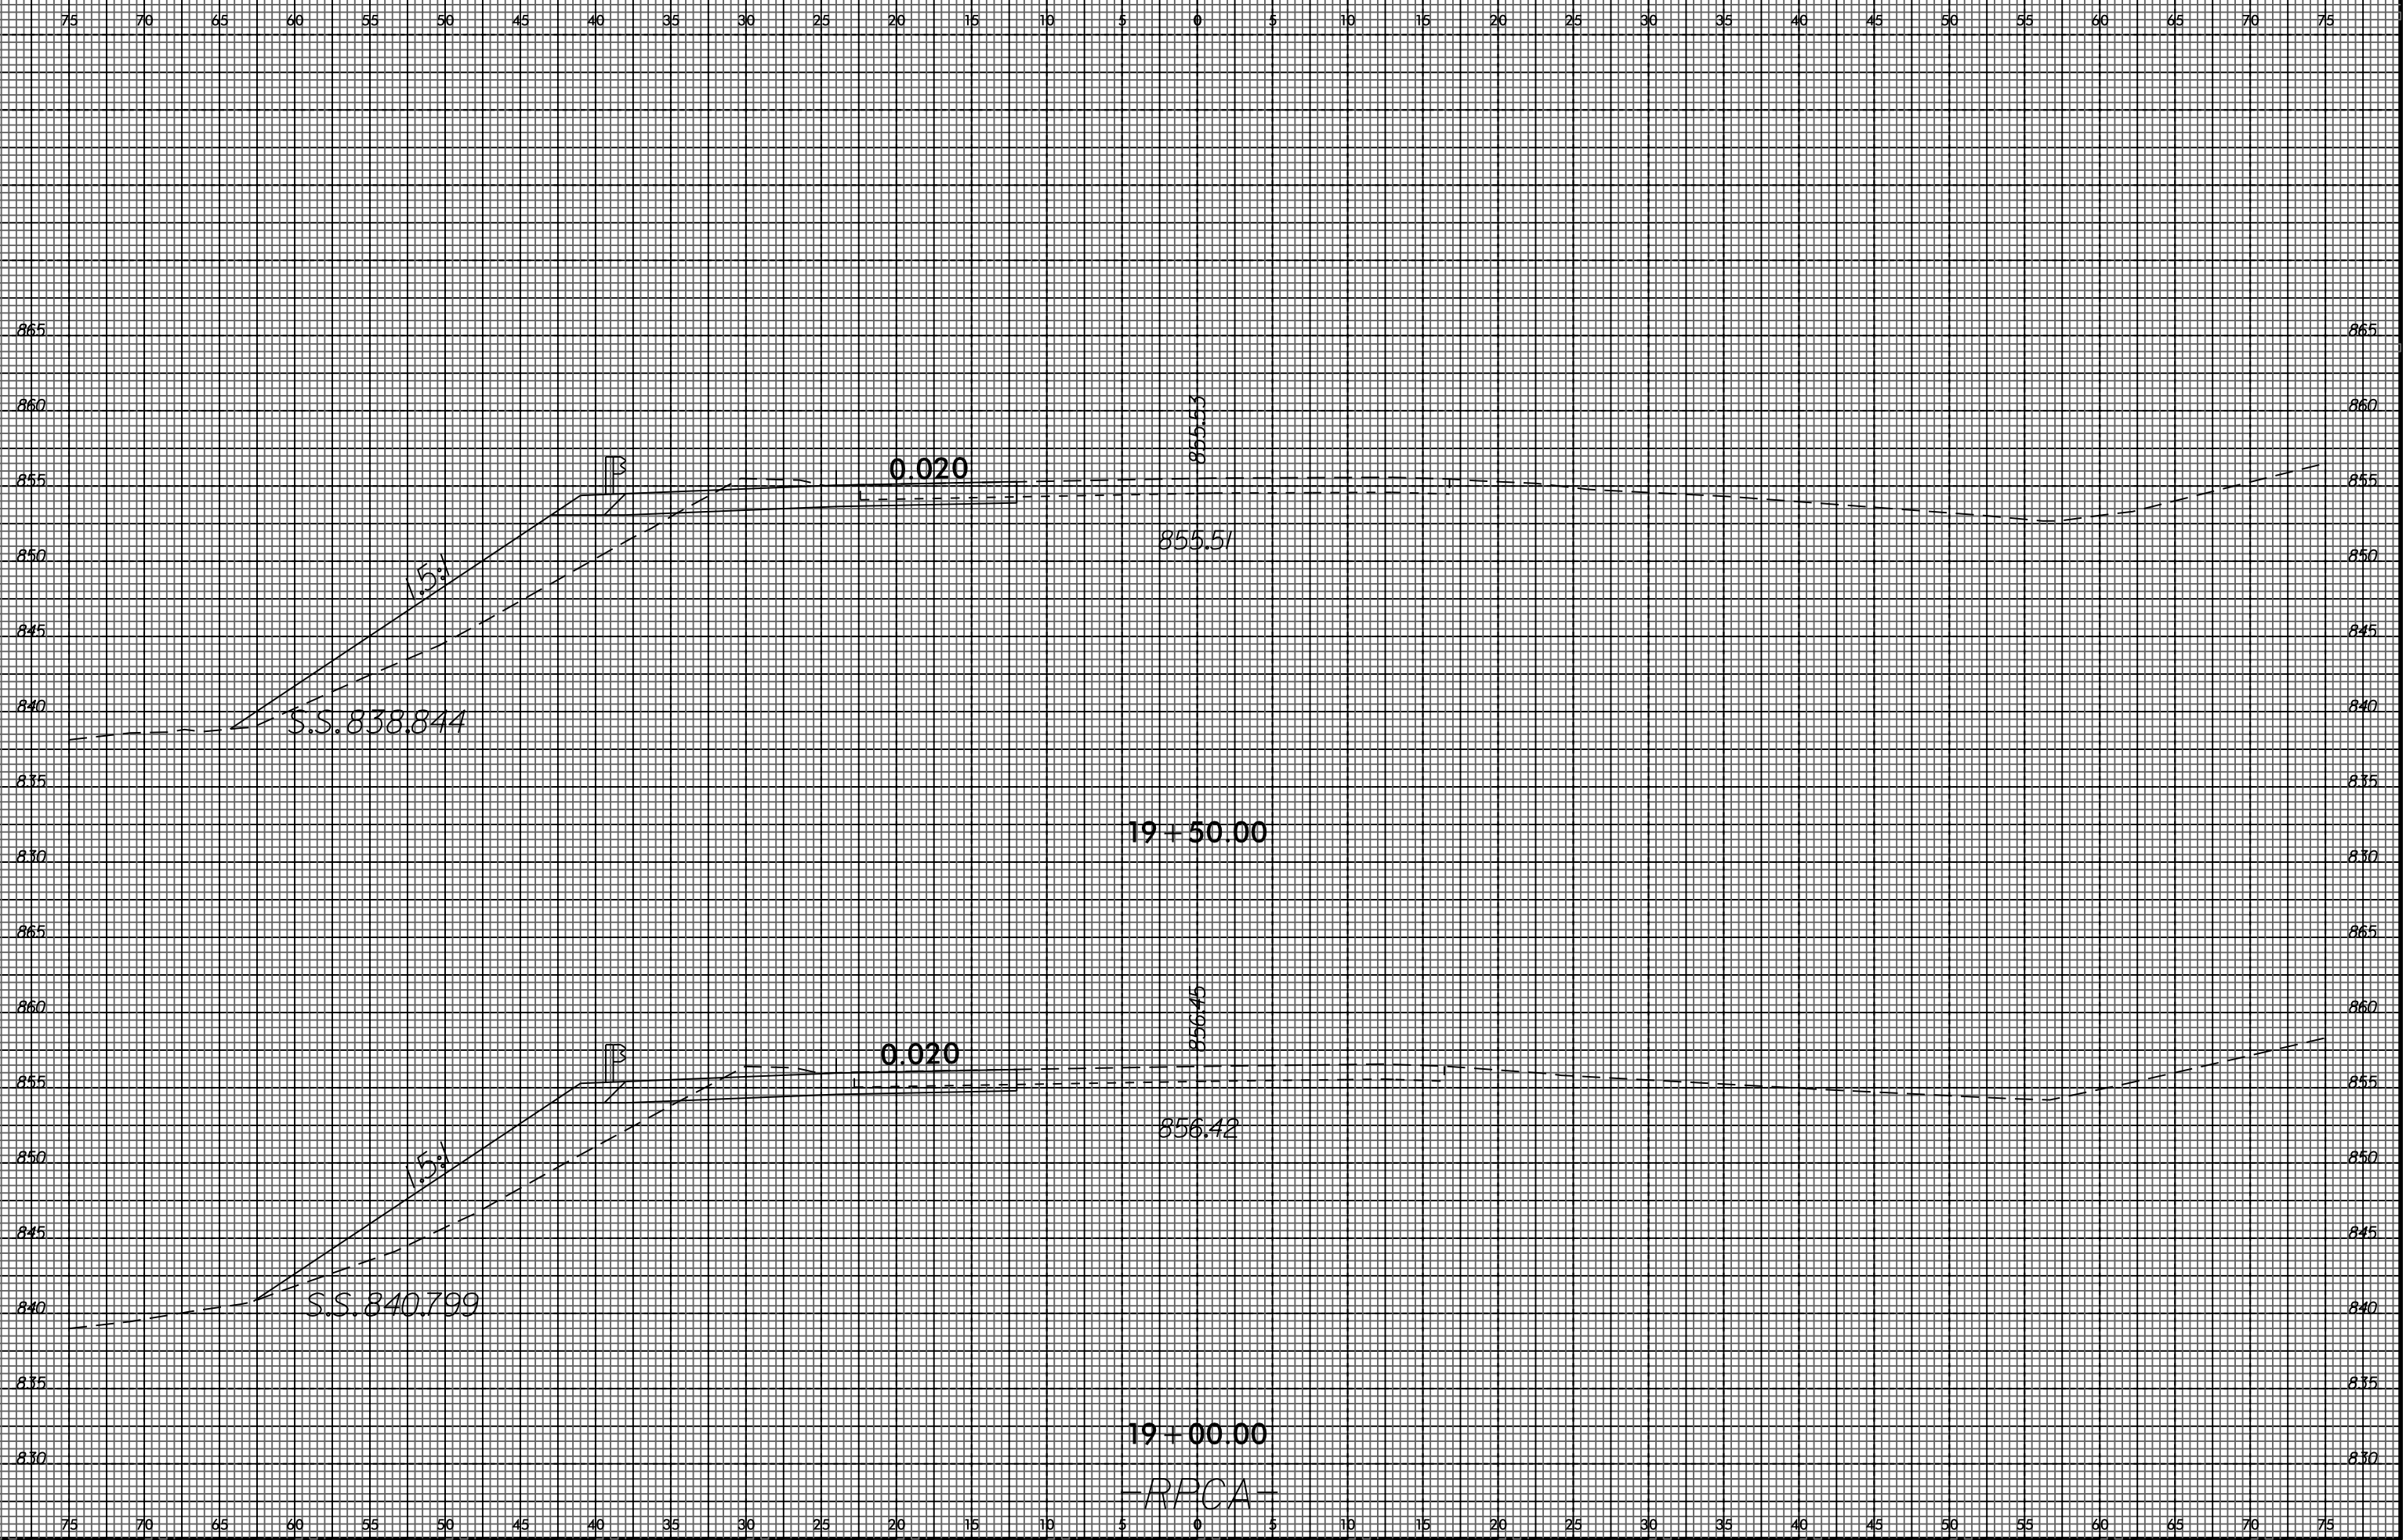

I:\MAR-2015-09-28  
 U-2524BC.RPC  
 \*\*\*USER NAME\*\*\*

-RPCA-