



8/23/99

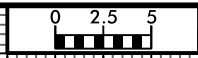

PROJ. REFERENCE NO.	SHEET NO.
U-2524BC	X-34

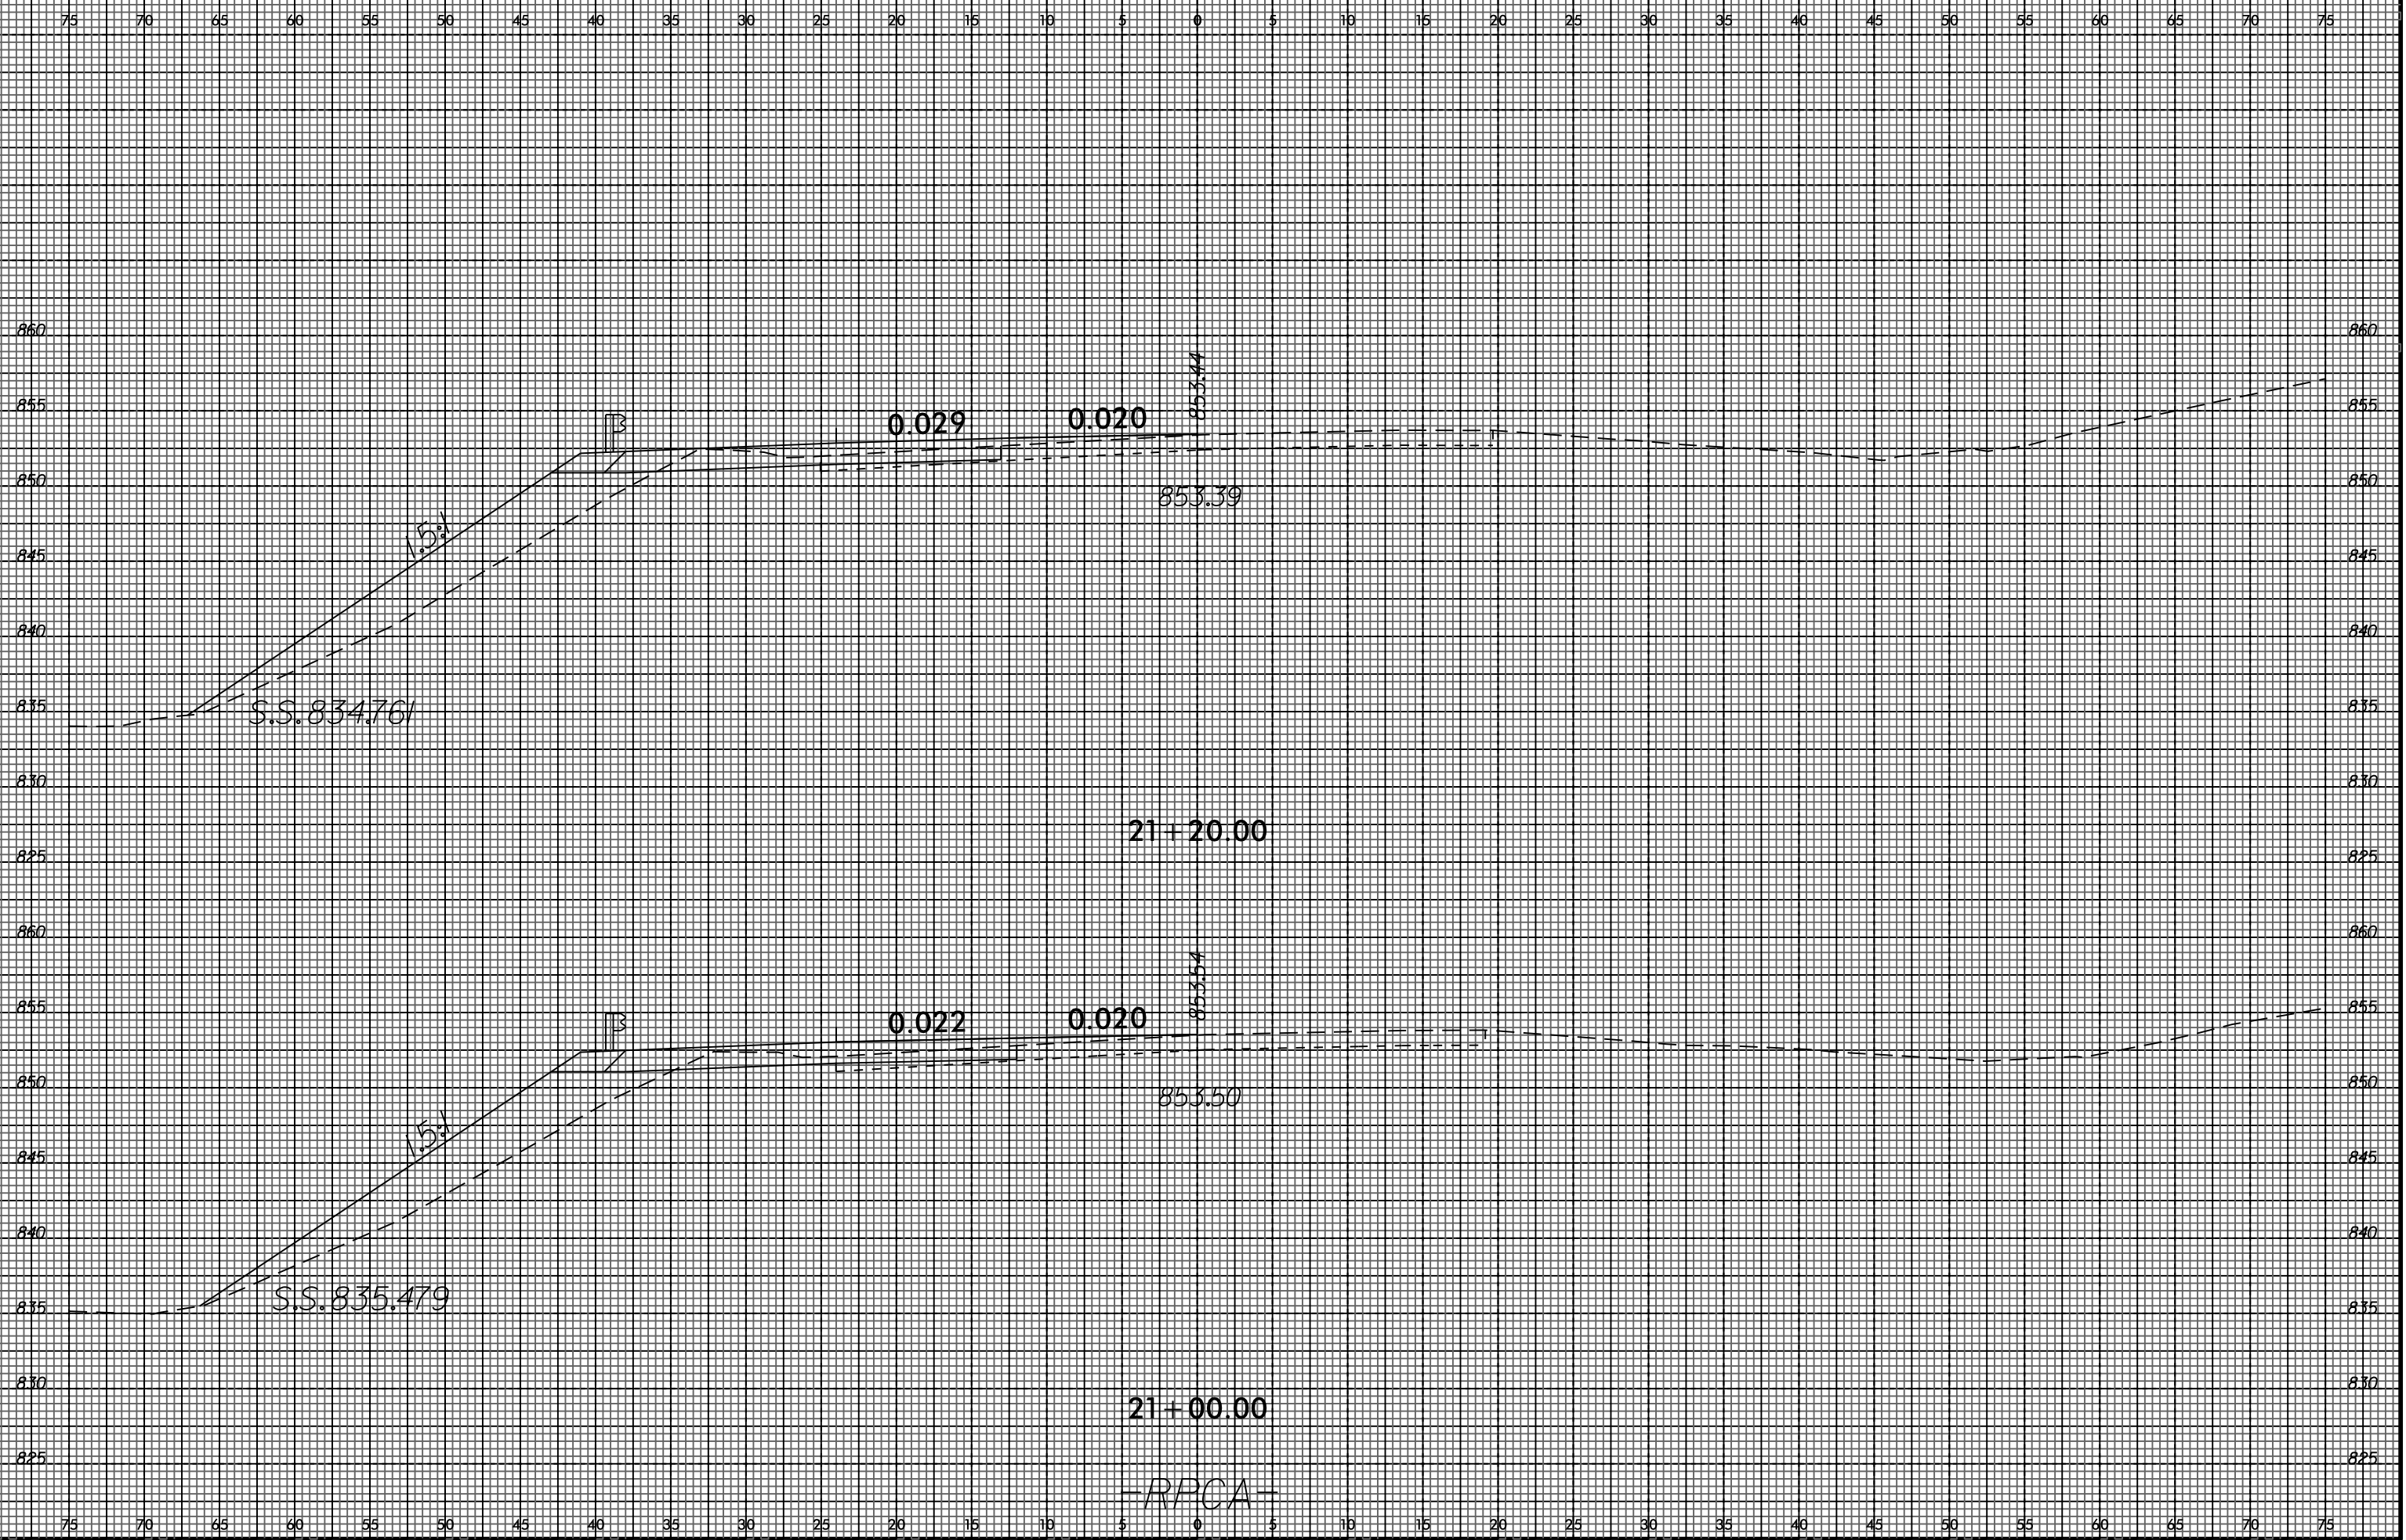

19-MAR-2016 09:28  
 I:\U-2524BC\REF\XSC\U-2524BC-RDY.XPL\_RPCA.DGN  
 \$\$\$USERNAME\$\$\$

-RPCA-