


8/23/99

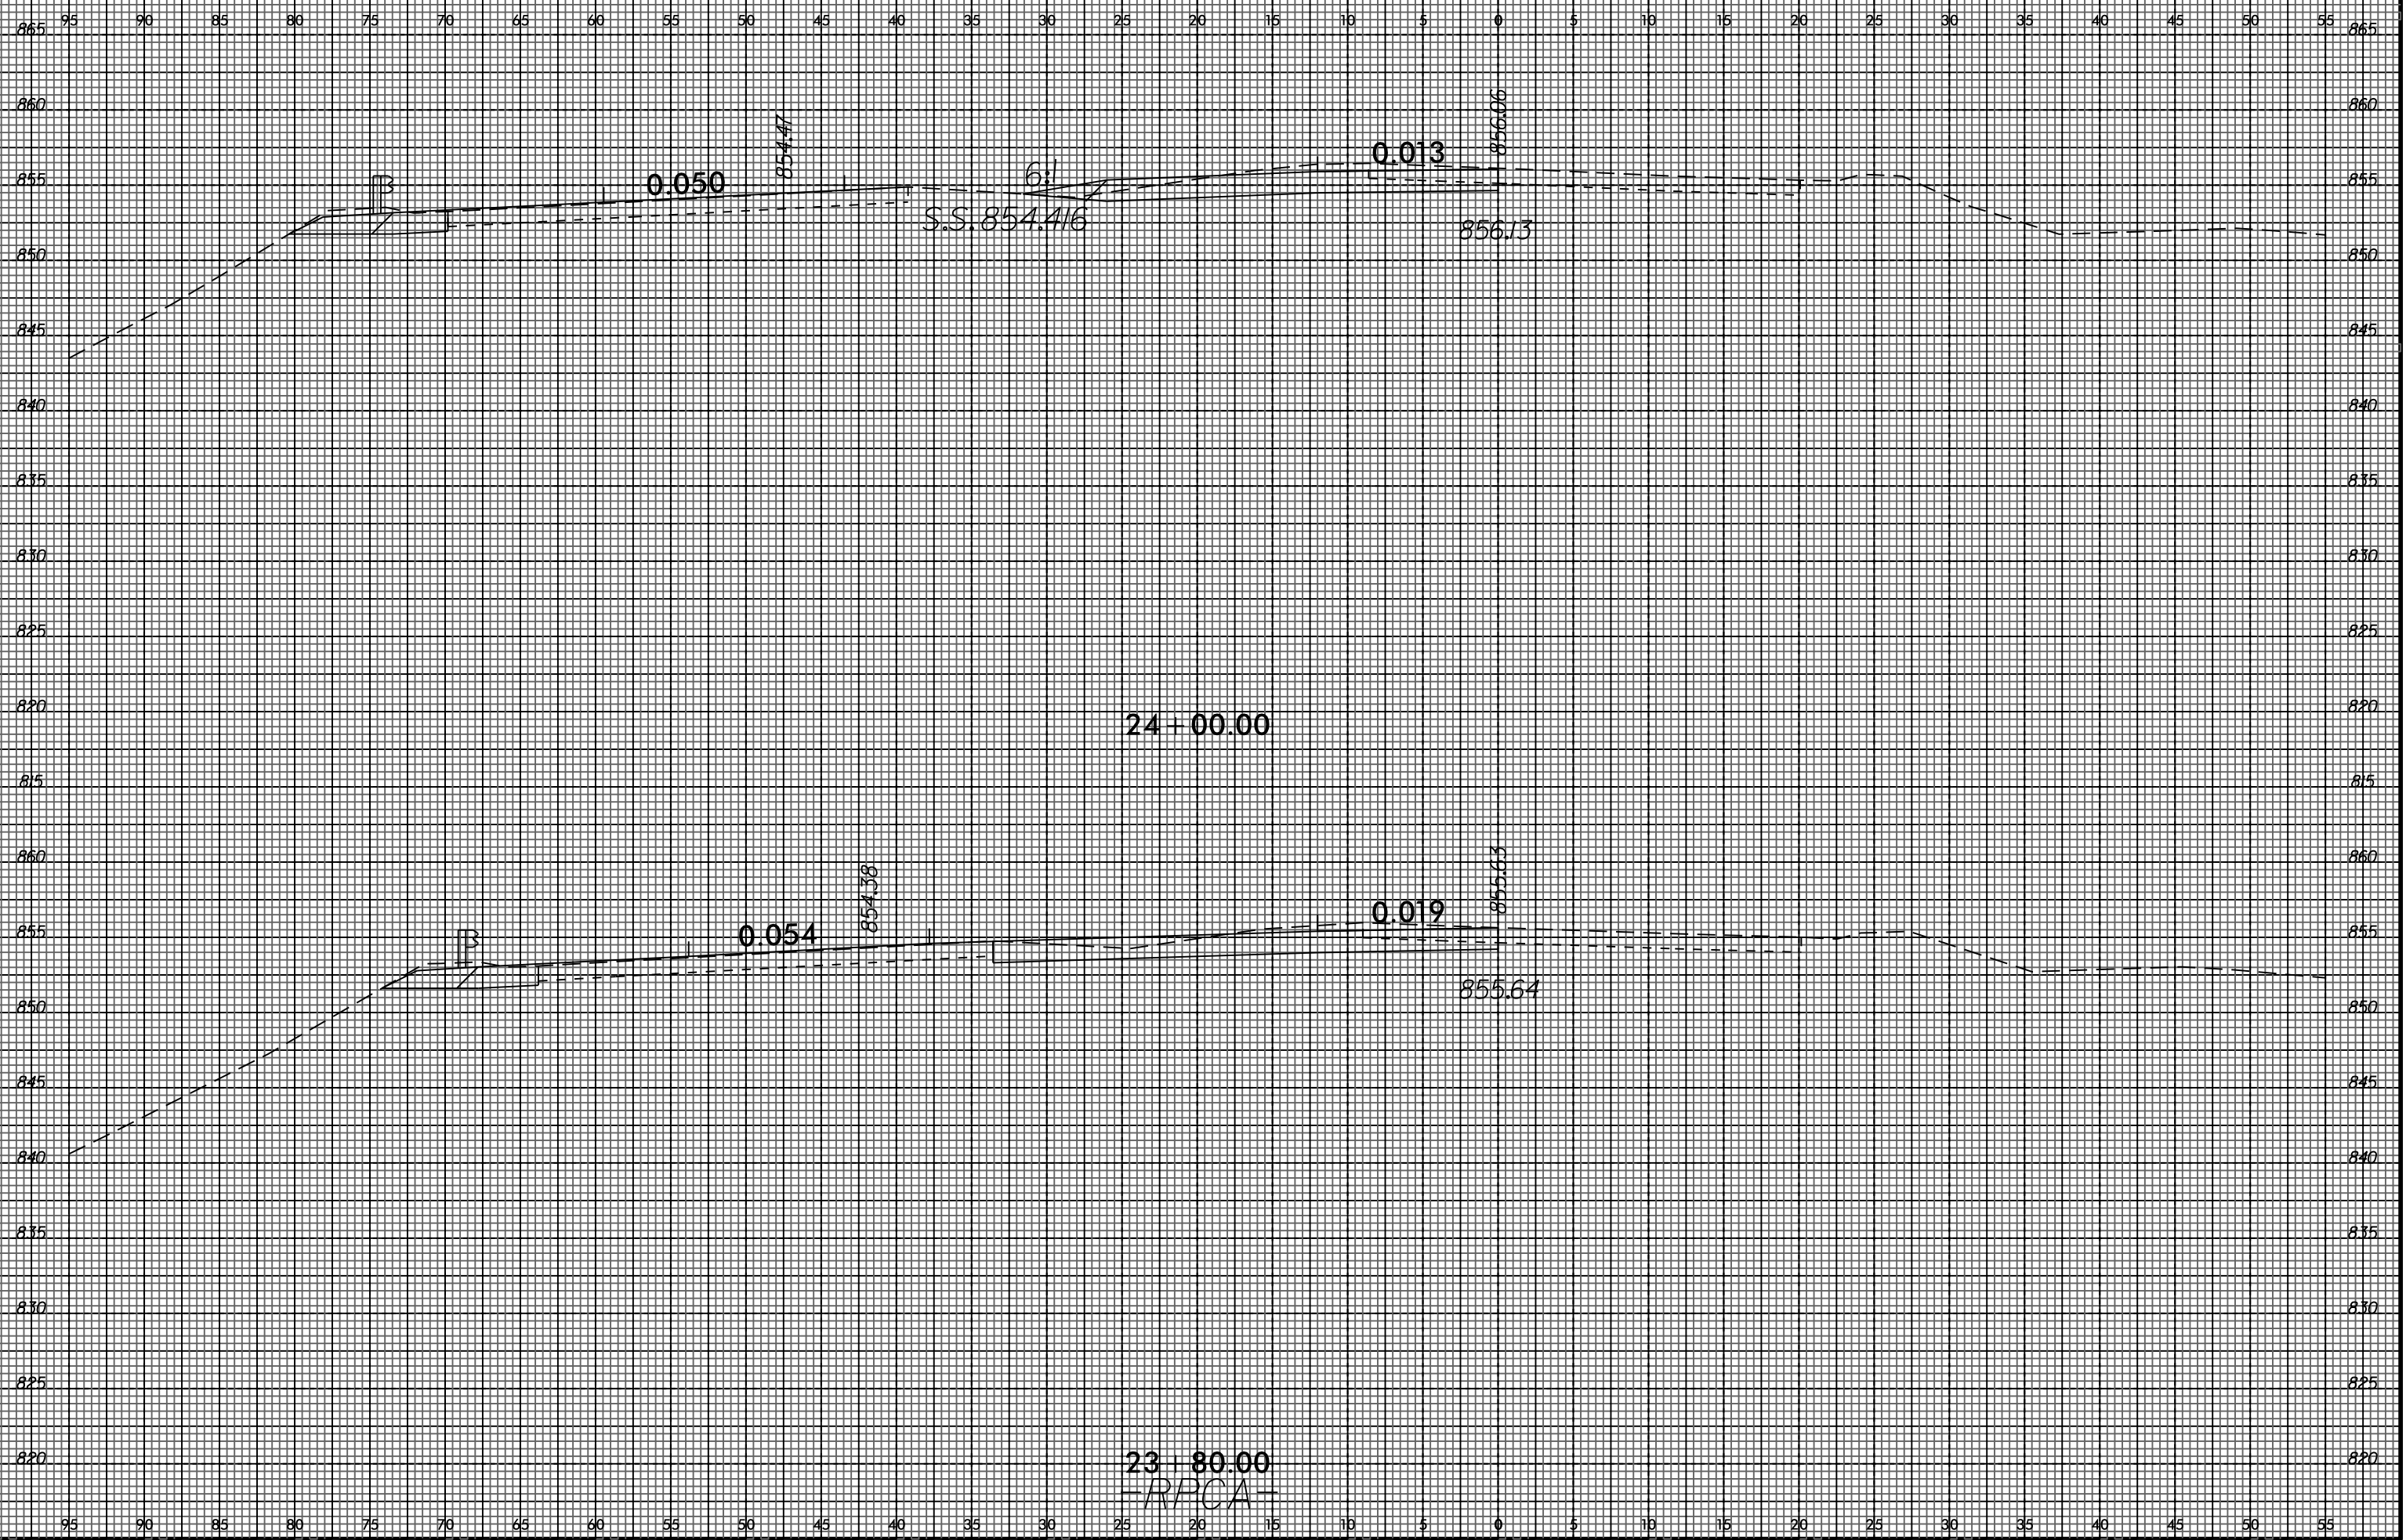

| | |
|---------------------|-----------|
| PROJ. REFERENCE NO. | SHEET NO. |
| U-2524BC | X-41 |



I:\MAR-2016-09-30
 U-2524BC\U-2524BC-RDY.XPL_RPCA.DGN
 \$\$\$USERNAME\$\$\$