


8/23/99



PROJ. REFERENCE NO.	SHEET NO.
U-2524BC	X-43

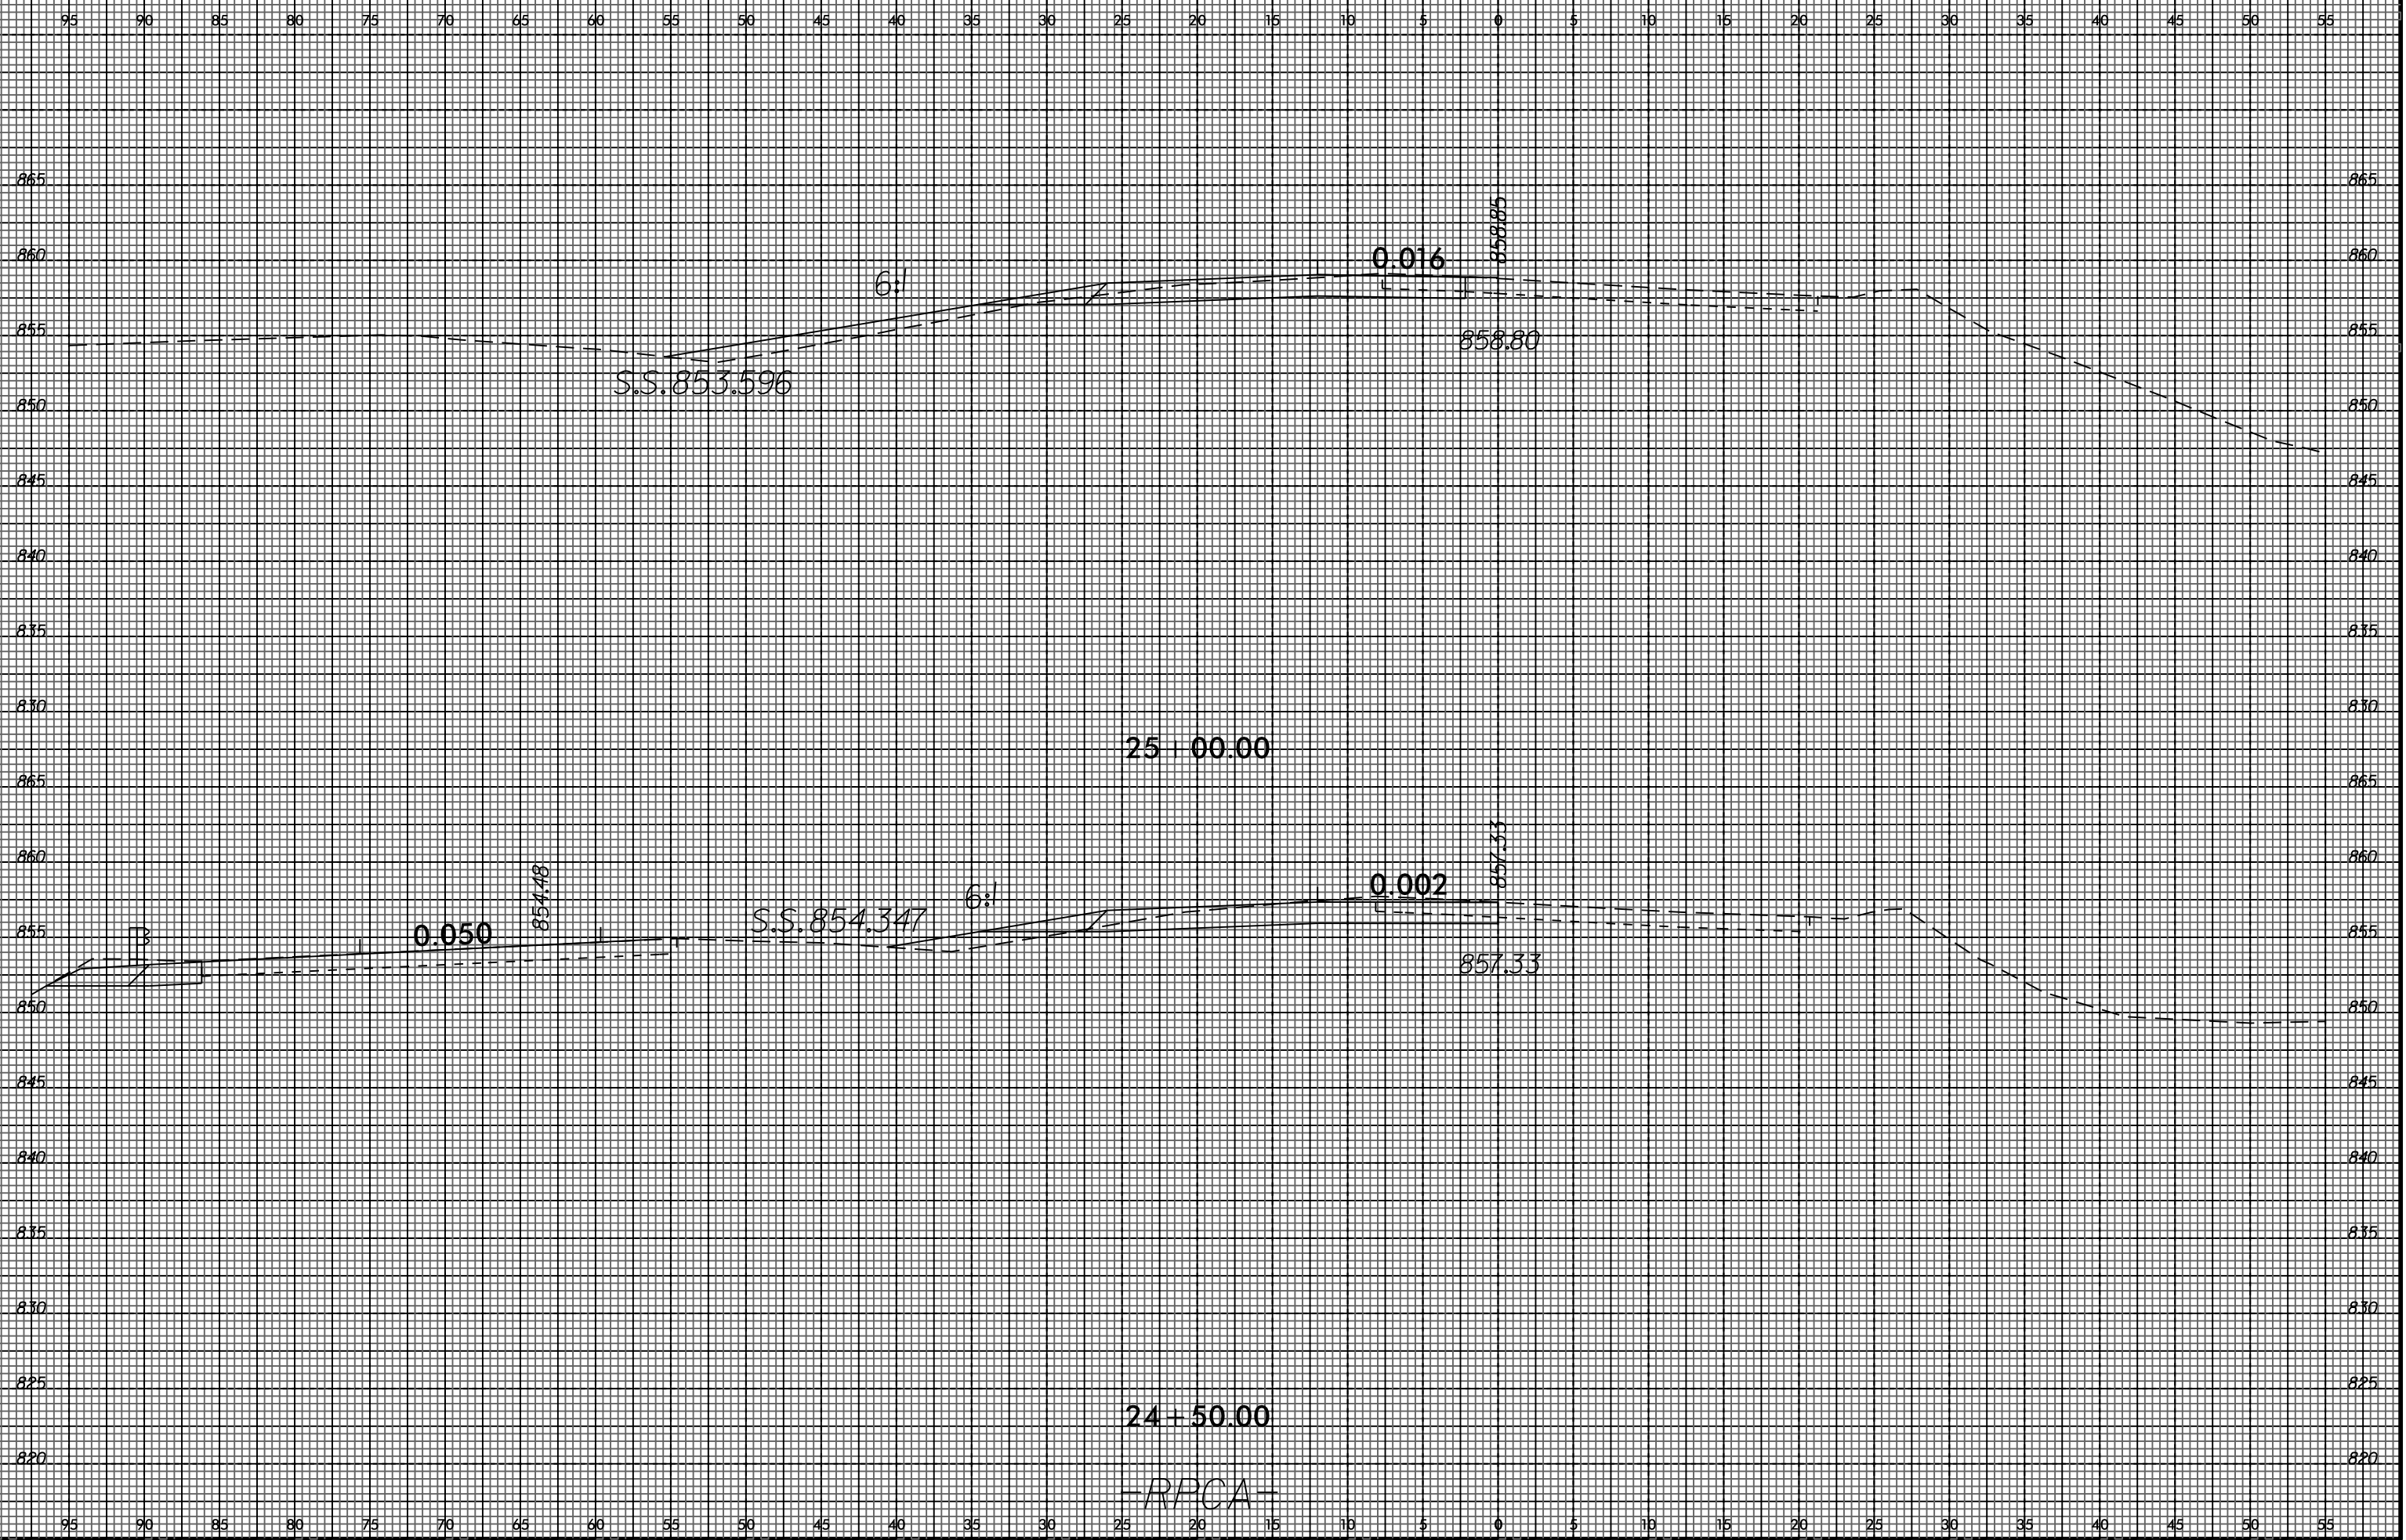

I:\MAR-2016-09-30
 U-2524BC\U-2524BC.XSC\U-2524BC-RDY.XPL_RPCA.DGN
 \$\$\$USERNAME\$\$\$