

09/28/15

**TIP PROJECT: U-2524BC**

**CONTRACT: C203290**

STATE OF NORTH CAROLINA  
DIVISION OF HIGHWAYS

**GUILFORD COUNTY**

STATE	STATE PROJECT REFERENCE NO.	SHEET NO.	TOTAL SHEETS
N.C.	<b>U-2524BC</b>		
STATE PROJ. NO.	F.A. PROJ. NO.	DESCRIPTION	
34820.1.13	STP-NHF-124-1(1)	P.E.	
34820.3.FS29	NHF-0708(62)	CONST.	


**LOCATION: GREENSBORO WESTERN LOOP (I-73 CONNECTOR) FROM I-73 /I-840 TO SR 2085 (JOSEPH BRYAN BLVD.) INTERCHANGE**

**TYPE OF WORK: GRADING, DRAINAGE, PAVING, ITS, AND STRUCTURES**




**VICINITY MAP**  
○—○—○ DETOUR ROUTE

**STRUCTURES**

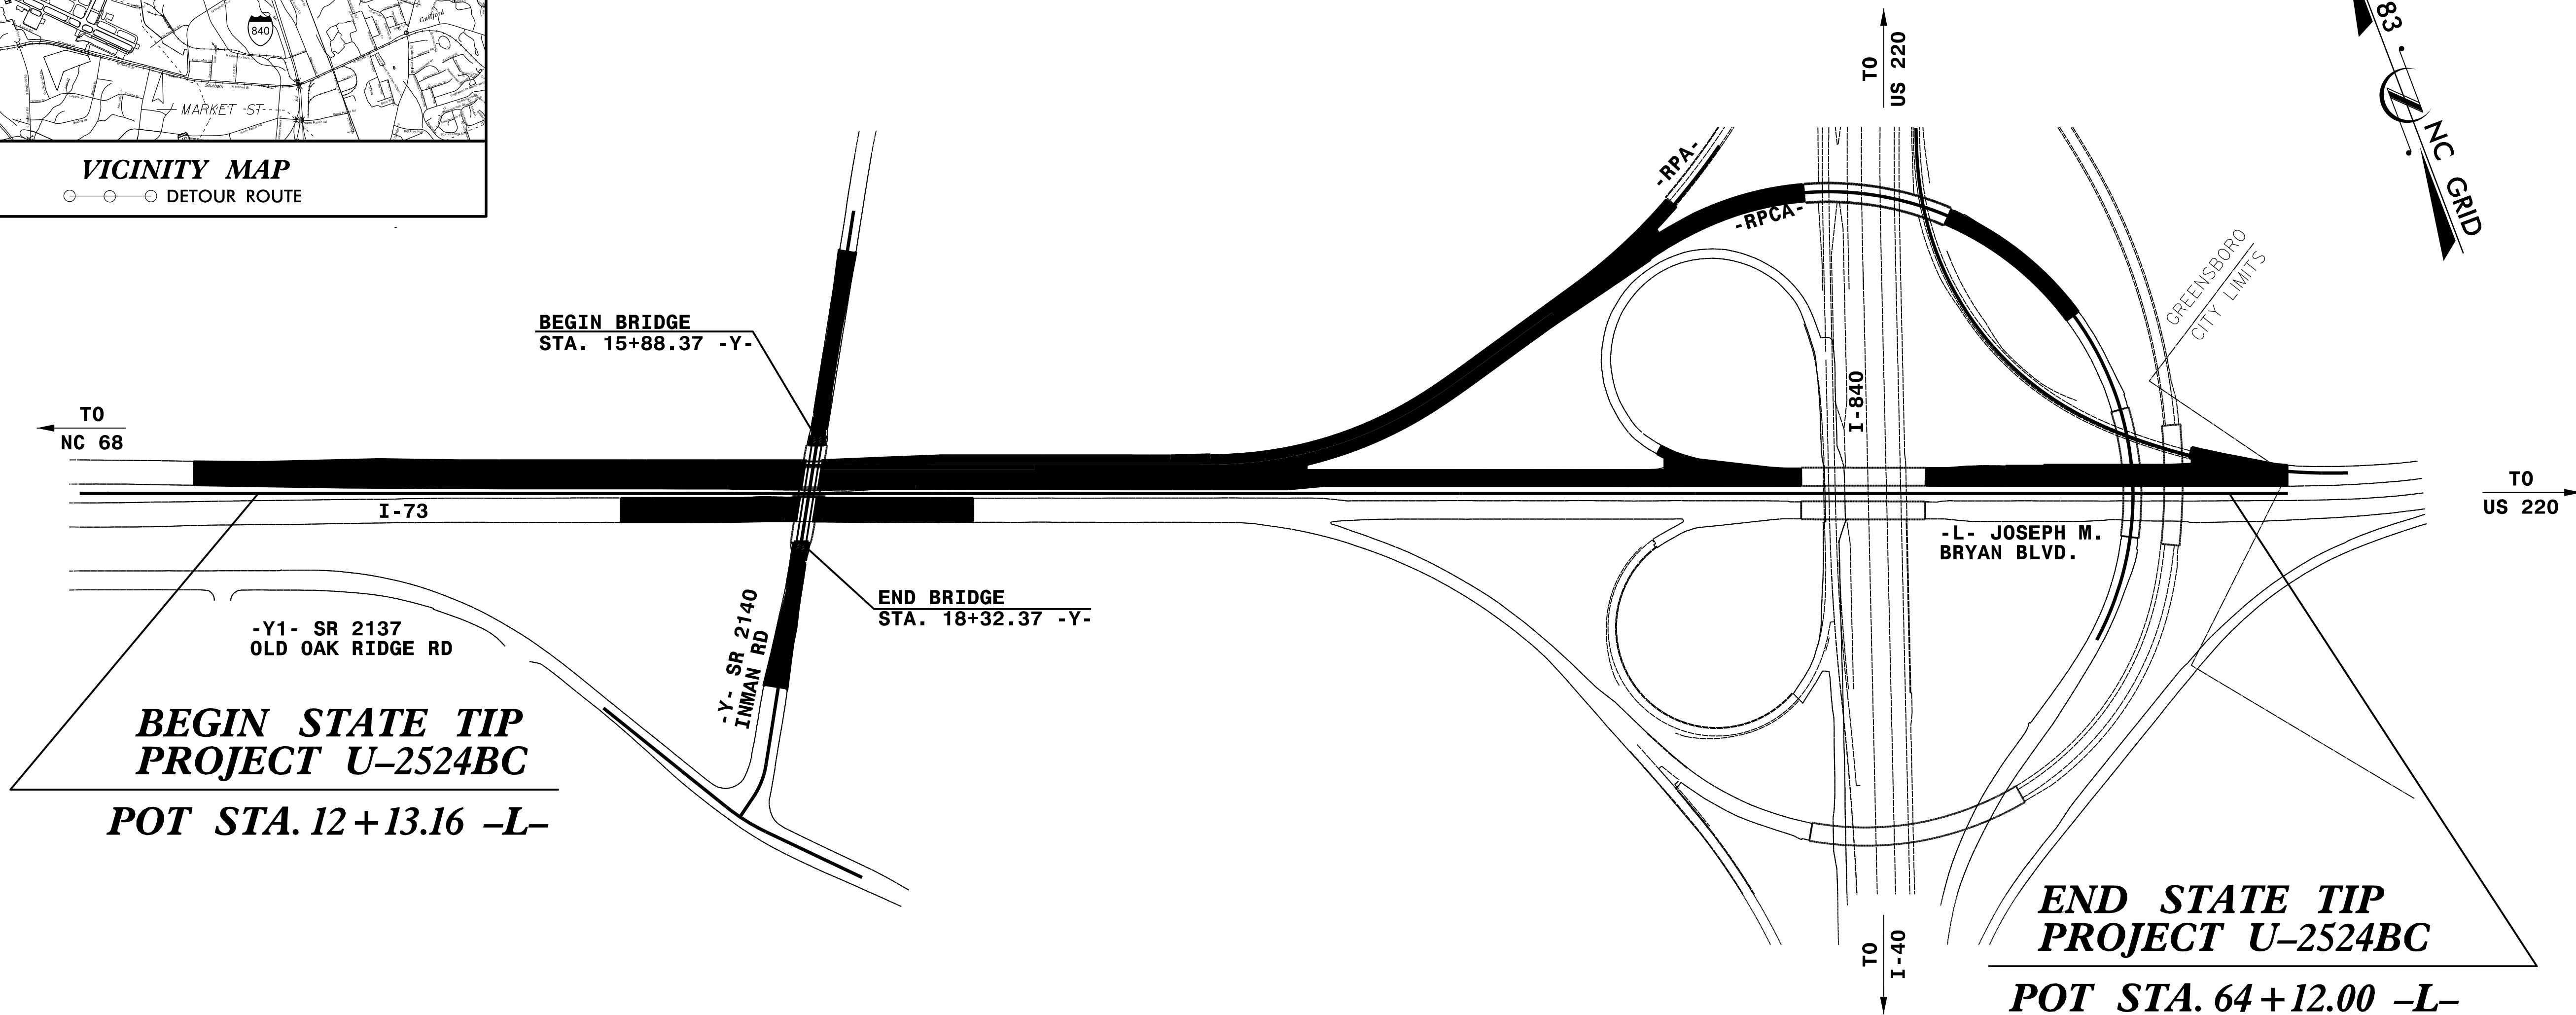

**BEGIN STATE TIP PROJECT U-2524BC**  
**POT STA. 12+13.16 -L-**

**END STATE TIP PROJECT U-2524BC**  
**POT STA. 64+12.00 -L-**

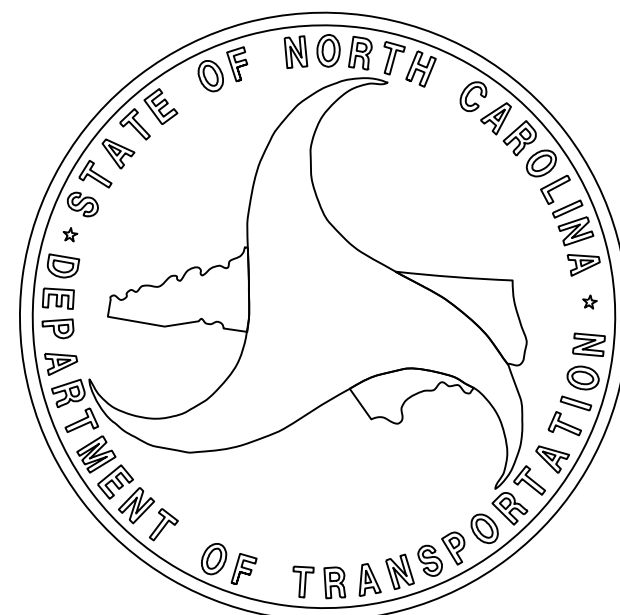

**DESIGN DATA**

ADT 2014	=	28,300
ADT 2034	=	65,500
K	=	11 %
D	=	55 %
T	=	14 % *
V	=	70 MPH

CLASSIFICATION: FREEWAY  
\* (8% TTST DUAL 6%) INTERSTATE TIER

**PROJECT LENGTH**

LENGTH ROADWAY TIP PROJECT U-2524BC	=	0.985 MILES
TOTAL LENGTH OF TIP PROJECT U-2524BC	=	0.985 MILES

PLANS PREPARED BY:  
**PARSONS**  
5540 Centerview Drive, Suite 217  
Raleigh, NC 27606-3386  
NC LICENSE No. F-0246  
FOR NORTH CAROLINA DEPARTMENT OF TRANSPORTATION

2012 STANDARD SPECIFICATIONS

LETTING DATE:  
JUNE 16, 2015

TOM M. HARRIS, P.E.  
PROJECT ENGINEER

ANUPAM D. SHAH, P.E.  
PROJECT DESIGN ENGINEER

3/6/2015