

**This electronic collection of documents is provided  
for the convenience of the user  
and is Not a Certified Document –**

**The documents contained herein were originally issued  
and sealed by the individuals whose names and license  
numbers appear on each page, on the dates appearing  
with their signature on that page.**



**This file or an individual page  
shall not be considered a certified document.**

**T.I.P.: U-2524BC**

**STATE OF NORTH CAROLINA  
DEPARTMENT OF TRANSPORTATION**

**PAVEMENT MARKING PLAN  
GUILFORD COUNTY**

**LOCATION: GREENSBORO WESTERN LOOP (I-73 CONNECTOR) FROM  
I-73/I-840 TO SR 2085 (JOSEPH BRYAN BLVD.) INTERCHANGE**

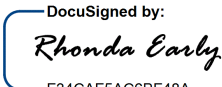TIP NO. U-2524BC	SHEET NO. PMP-1
APPROVED:  <small>DocuSigned by: Rhonda Early F34CAFAC08F48A...</small>	
DATE: 3/3/2015	
SEAL 	

**ROADWAY STANDARD DRAWINGS**

THE FOLLOWING ROADWAY STANDARDS AS APPEAR IN "ROADWAY STANDARD DRAWINGS" - PROJECT SERVICES UNIT - N.C. DEPARTMENT OF TRANSPORTATION - RALEIGH, N.C., DATED JANUARY 2012 ARE APPLICABLE TO THIS PROJECT AND BY REFERENCE HEREBY ARE CONSIDERED A PART OF THESE PLANS:

STD. NO.	TITLE
1205.01	PAVEMENT MARKINGS - LINE TYPES AND OFFSETS
1205.02	PAVEMENT MARKINGS - TWO-LANE AND MULTILANE ROADWAYS
1205.03	PAVEMENT MARKINGS - EXIT AND ENTRANCE RAMPS
1205.06	PAVEMENT MARKINGS - LANE DROPS
1205.08	PAVEMENT MARKINGS - SYMBOLS AND WORD MESSAGES
1205.09	PAVEMENT MARKINGS - PAINTED ISLANDS
1205.12	PAVEMENT MARKINGS - BRIDGES
1250.01	RAISED PAVEMENT MARKERS - INSTALLATION SPACING
1251.01	RAISED PAVEMENT MARKERS - PERMANENT AND TEMPORARY
1253.01	SNOWPLOWABLE RAISED PAVEMENT MARKERS - PERMANENT AND TEMPORARY
1261.01	GUARDRAIL AND BARRIER DELINEATORS - INSTALLATION SPACING
1261.02	GUARDRAIL AND BARRIER DELINEATORS - TYPES AND MOUNTING
1262.01	GUARDRAIL END DELINEATION

**GENERAL NOTES**

THE FOLLOWING GENERAL NOTES APPLY AT ALL TIMES FOR THE DURATION OF THE CONSTRUCTION PROJECT, EXCEPT WHEN OTHERWISE NOTED IN THE PLAN, OR DIRECTED BY THE ENGINEER.

A) INSTALL PAVEMENT MARKINGS AND PAVEMENT MARKERS ON THE FINAL SURFACE AS FOLLOWS:

ROAD NAME	MARKING	MARKER
-L-, RAMPS & ALL -Y-LINES	THERMOPLASTIC	SNOWPLOWABLE
BRIDGE DECKS	COLD APPLIED PLASTIC TYPE II	RAISED

- B) TIE PROPOSED PAVEMENT MARKING LINES TO EXISTING PAVEMENT MARKING LINES.
- C) REMOVE/REPLACE ANY CONFLICTING/DAMAGED PAVEMENT MARKINGS AND MARKERS.
- D) PASSING ZONES WILL BE DETERMINED IN THE FIELD AND MUST BE APPROVED BY THE ENGINEER.
- E) REMOVE ALL RESIDUE AND SURFACE LAITANCE BY ACCEPTABLE METHODS ON CONCRETE BRIDGE DECKS PRIOR TO PLACING COLD APPLIED PLASTIC MARKING.
- F) UNLESS OTHERWISE SPECIFIED, HEATED-IN-PLACE THERMOPLASTIC MAY BE USED IN LIEU OF EXTRUDED THERMOPLASTIC FOR STOP BARS, SYMBOLS, CHARACTERS AND DIAGONALS. IF HEATED-IN-PLACE IS USED, IT SHALL BE PAID FOR USING THE EXTRUDED THERMOPLASTIC PAY ITEM.
- G) CONTRACTOR MAY ELECT TO USE COLD APPLIED PLASTIC, TYPE III ON CONCRETE SURFACES AT NO ADDITIONAL COST TO THE DEPARTMENT.

**INDEX**

SHEET NO.	DESCRIPTION
PMP-1	PAVEMENT MARKING PLAN COVER SHEET
PMP-1A	FINAL PAVEMENT MARKING SCHEDULE AND LEGEND
PMP-2 THRU PMP-6	PAVEMENT MARKING DETAILS

**PLAN REVIEWED BY: N.C.D.O.T. SIGNING AND DELINEATION UNIT**

Renee Roach, PE SIGNING & DELINEATION REGIONAL ENGINEER  
Sam Coleman SIGNING & DELINEATION PROJECT DESIGN ENGINEER

**PLAN PREPARED BY: HNTB NORTH CAROLINA, P.C.**

R. B. Early, PE PROJECT ENGINEER  
J. Phillips PROJECT DESIGNER

**HNTB** HNTB NORTH CAROLINA, P.C.  
 343 E. Six Forks Road, Suite 200  
 Raleigh, North Carolina 27609  
 C-1554

**FINAL PAVEMENT MARKING SCHEDULE**

MATERIAL	SYMBOL	DESCRIPTION
<b>PAVEMENT MARKING</b>		
<b>COLD APPLIED PLASTIC, TYPE II (4")</b>		
	CA	WHITE EDGELINE
	CI	DOUBLE YELLOW CENTERLINE
<b>THERMOPLASTIC (4", 90 MILS)</b>		
	TA	WHITE EDGELINE
	TD	WHITE MINI SKIP
<b>THERMOPLASTIC (4", 120 MILS)</b>		
	TI	DOUBLE YELLOW CENTERLINE
<b>THERMOPLASTIC (6", 90 MILS)</b>		
	T6	WHITE EDGELINE
	T7	YELLOW EDGELINE
	TJ	10' WHITE SKIPS
	TK	WHITE MINISKIPS (3'/9')
<b>THERMOPLASTIC (8", 90 MILS)</b>		
	TP	YELLOW DIAGONAL
<b>THERMOPLASTIC (12", 90 MILS)</b>		
	TS	WHITE GORELINE
<b>THERMOPLASTIC (12", 120 MILS)</b>		
	T14	WHITE MINISKIPS (3'/9')
	TT	WHITE LANE LINE
<b>THERMOPLASTIC SYMBOL (90 MILS)</b>		
	UP	MERGE ARROW
<b>PERMANENT RAISED PAVEMENT MARKERS</b>		
	MA	YELLOW & YELLOW
<b>SNOWPLOWABLE PAVEMENT MARKERS</b>		
	ME	YELLOW & YELLOW
	MF	CRYSTAL & RED

**LEGEND**


- GENERAL**
- DIRECTION OF TRAFFIC FLOW
  - NORTH ARROW
  - PROPOSED PVMT. EXIST. PVMT.

- PAVEMENT MARKINGS**
- PAVEMENT MARKING SYMBOLS

**PAVEMENT MARKING SYMBOLS**

UP

2:14:17 PM 1/15/24 BC em\_pmp01A.dgn  
 \$\$\$USERNAME\$\$\$

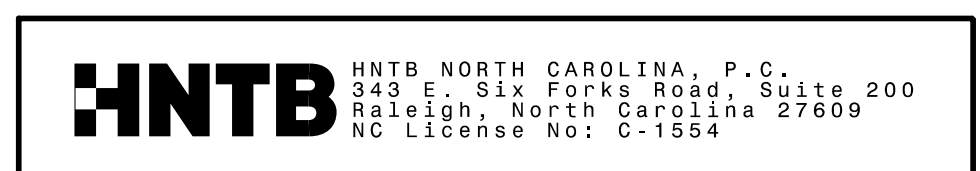

SEAL


APPROVED:

DocuSigned by:  
  
 Rhonda Early  
 F34CAF5AC0B5F48A...

DATE:  
3/3/2015


TRANSPORTATION  
MANAGEMENT PLAN

**FINAL PAVEMENT  
MARKING PLANS**

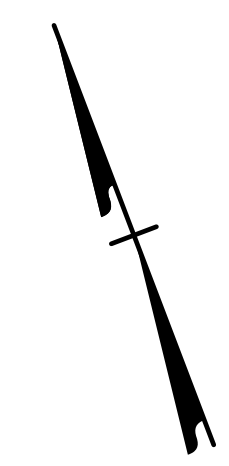

15

20

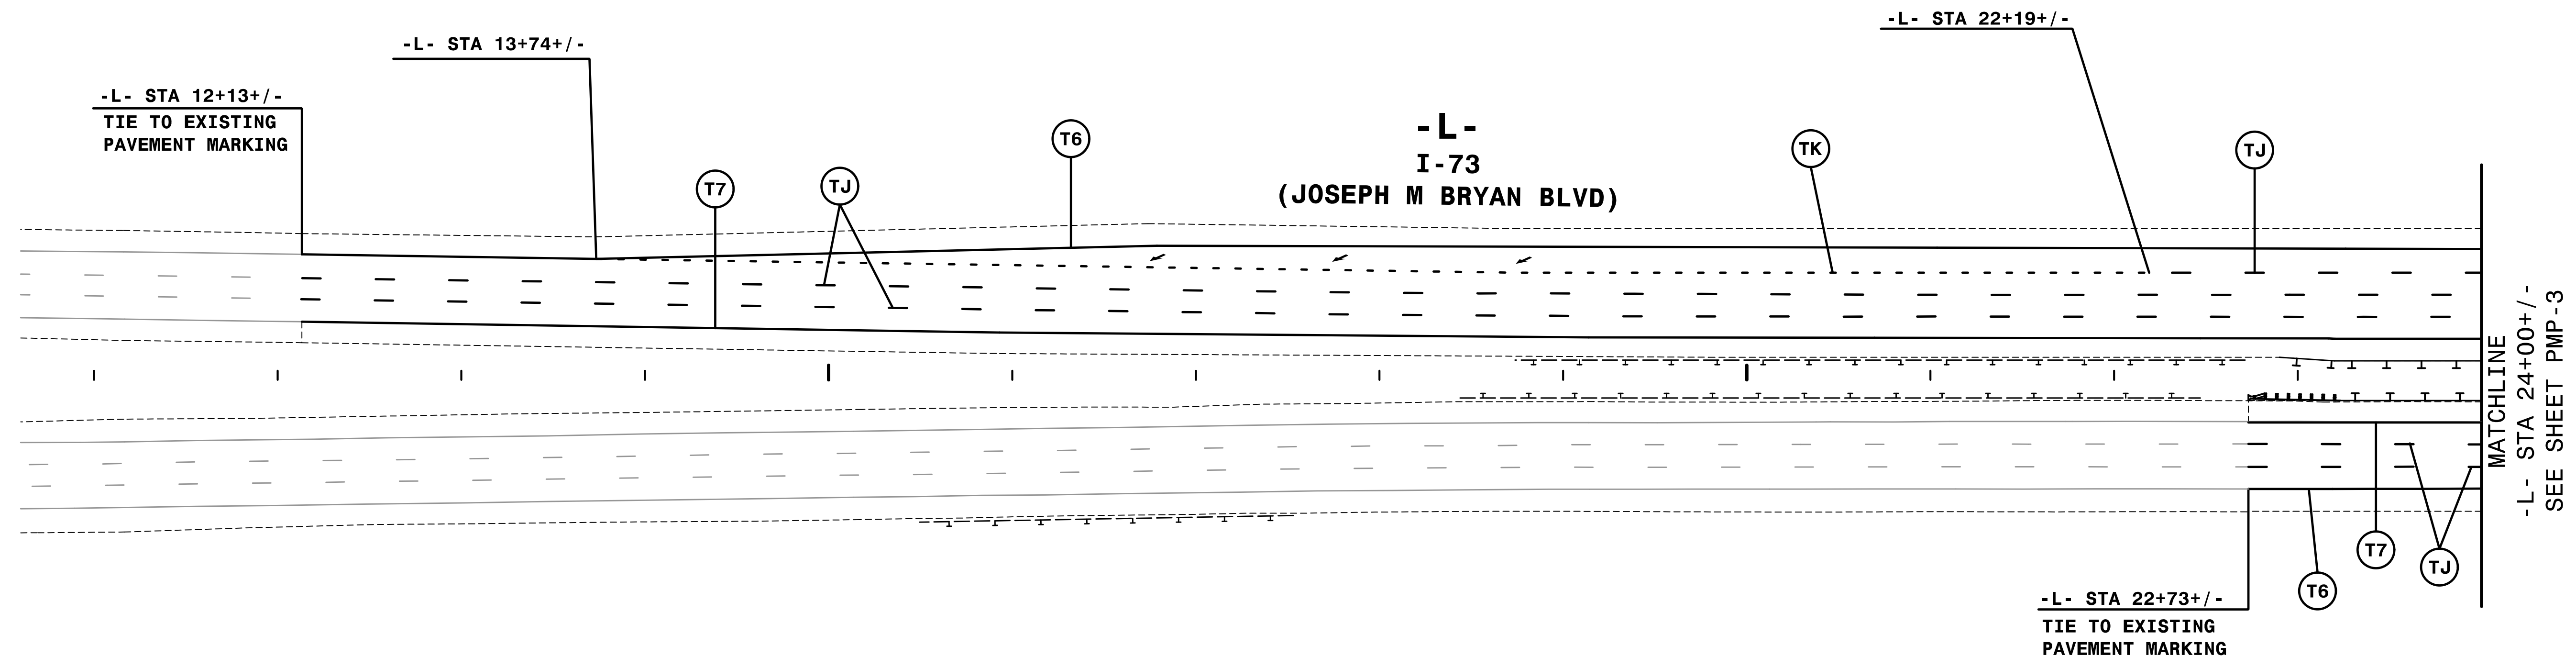

REVISIONS

2:44:36 PM 2/5/2015 U:\2524BC.dgn DETAIL1.dgn  
 \$\$\$USERNAME\$\$\$

QA/QC STAGE:	
REVIEW:	
CONCUR:	
REVISE:	
VERIFY:	

NOTE: ALL LANE WIDTHS ARE 12' UNLESS OTHERWISE SHOWN.

**HNTB** HNTB NORTH CAROLINA, P.C.  
 343 E. Six Forks Road, Suite 200  
 Raleigh, North Carolina 27609  
 NC License No: C-1554

SEAL



APPROVED:  
 DocuSigned by:  
*Rhonda Early*  
 F34CAF5AC6BF4BA...

DATE:  
 3/3/2015

TRANSPORTATION  
 MANAGEMENT PLAN

**FINAL PAVEMENT  
 MARKING PLANS**

8/17/99

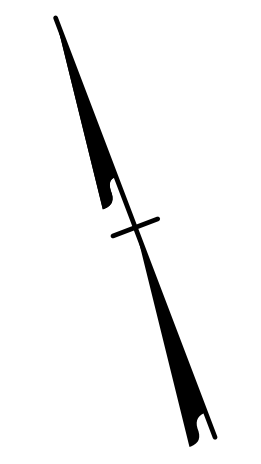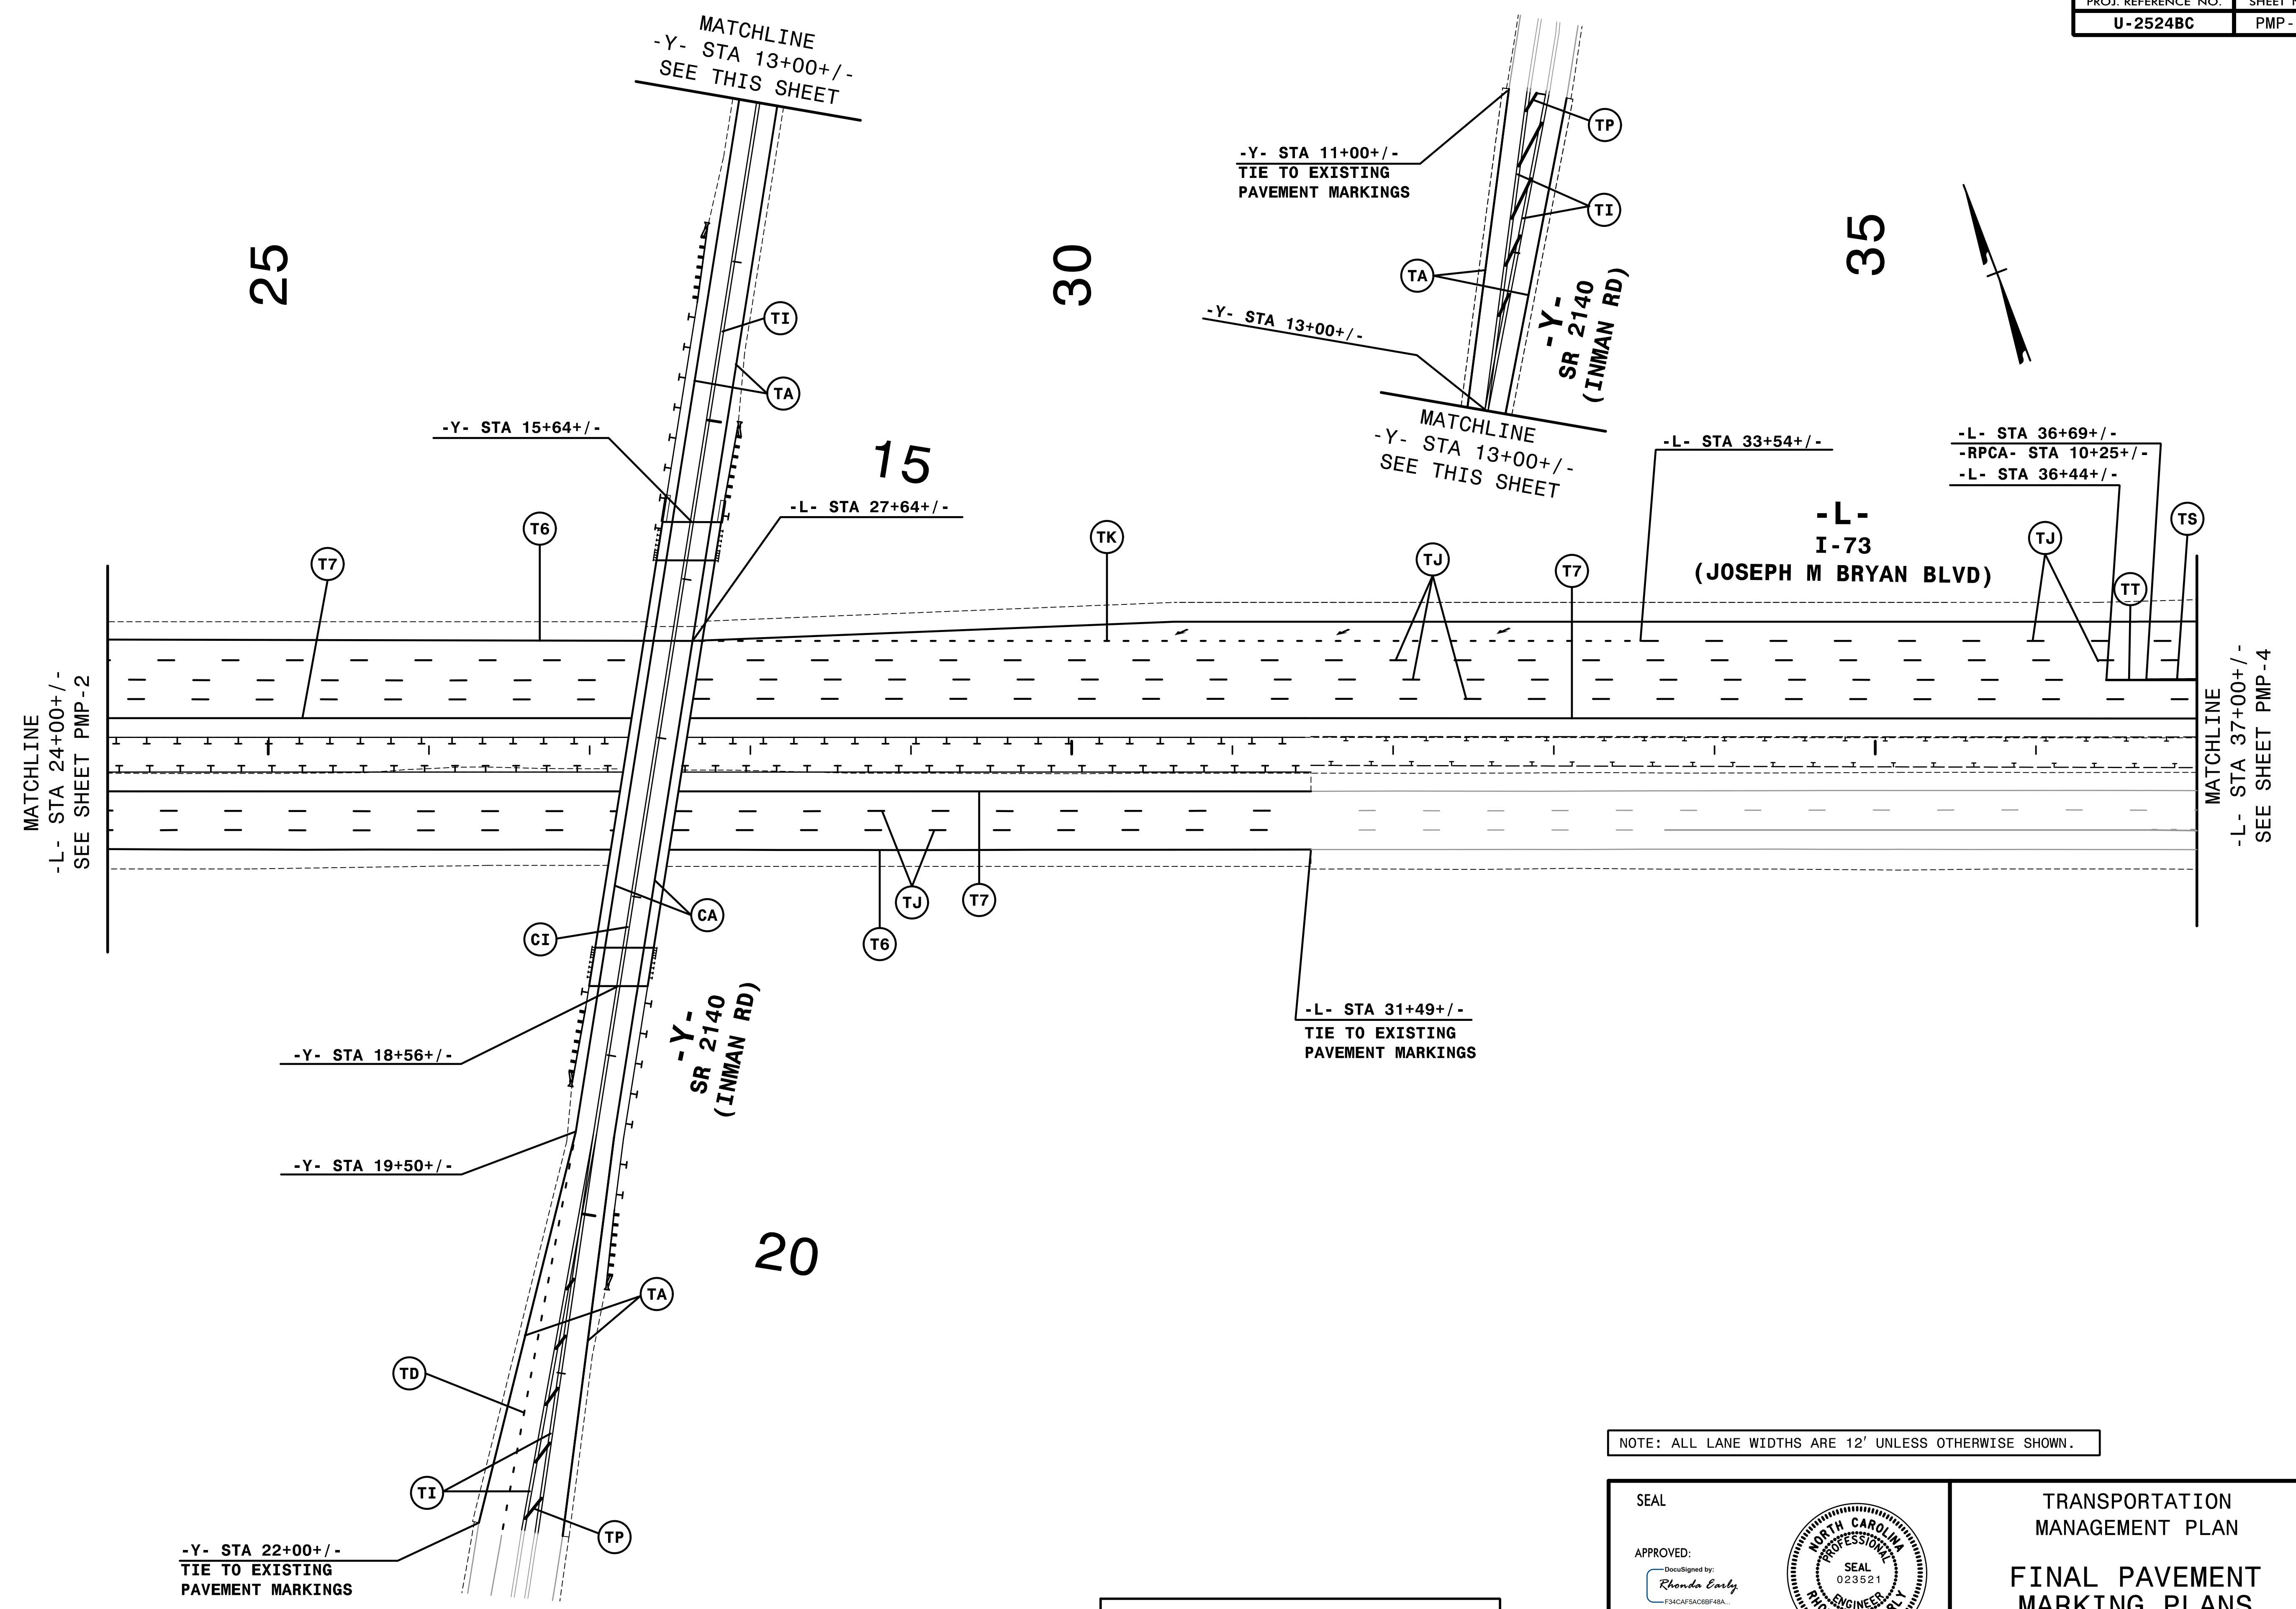

REVISIONS

2:45:54 PM 5/24/15 P:\524BC\pmp\DETAIL2.dgn  
 \$\$\$USERNAME\$\$\$

QA/QC STAGE:  
 REVIEW:  
 CONCUR:  
 REVISE:  
 VERIFY:

NOTE: ALL LANE WIDTHS ARE 12' UNLESS OTHERWISE SHOWN.

**HNTB** HNTB NORTH CAROLINA, P.C.  
 343 E. Six Forks Road, Suite 200  
 Raleigh, North Carolina 27609  
 NC License No: C-1554

SEAL

APPROVED:  
 Drawn by:  
*Rhonda Early*  
 F34CAF5AC8BF48A.


DATE:  
 3/3/2015

TRANSPORTATION  
 MANAGEMENT PLAN

**FINAL PAVEMENT  
 MARKING PLANS**

8/17/99

REVISIONS

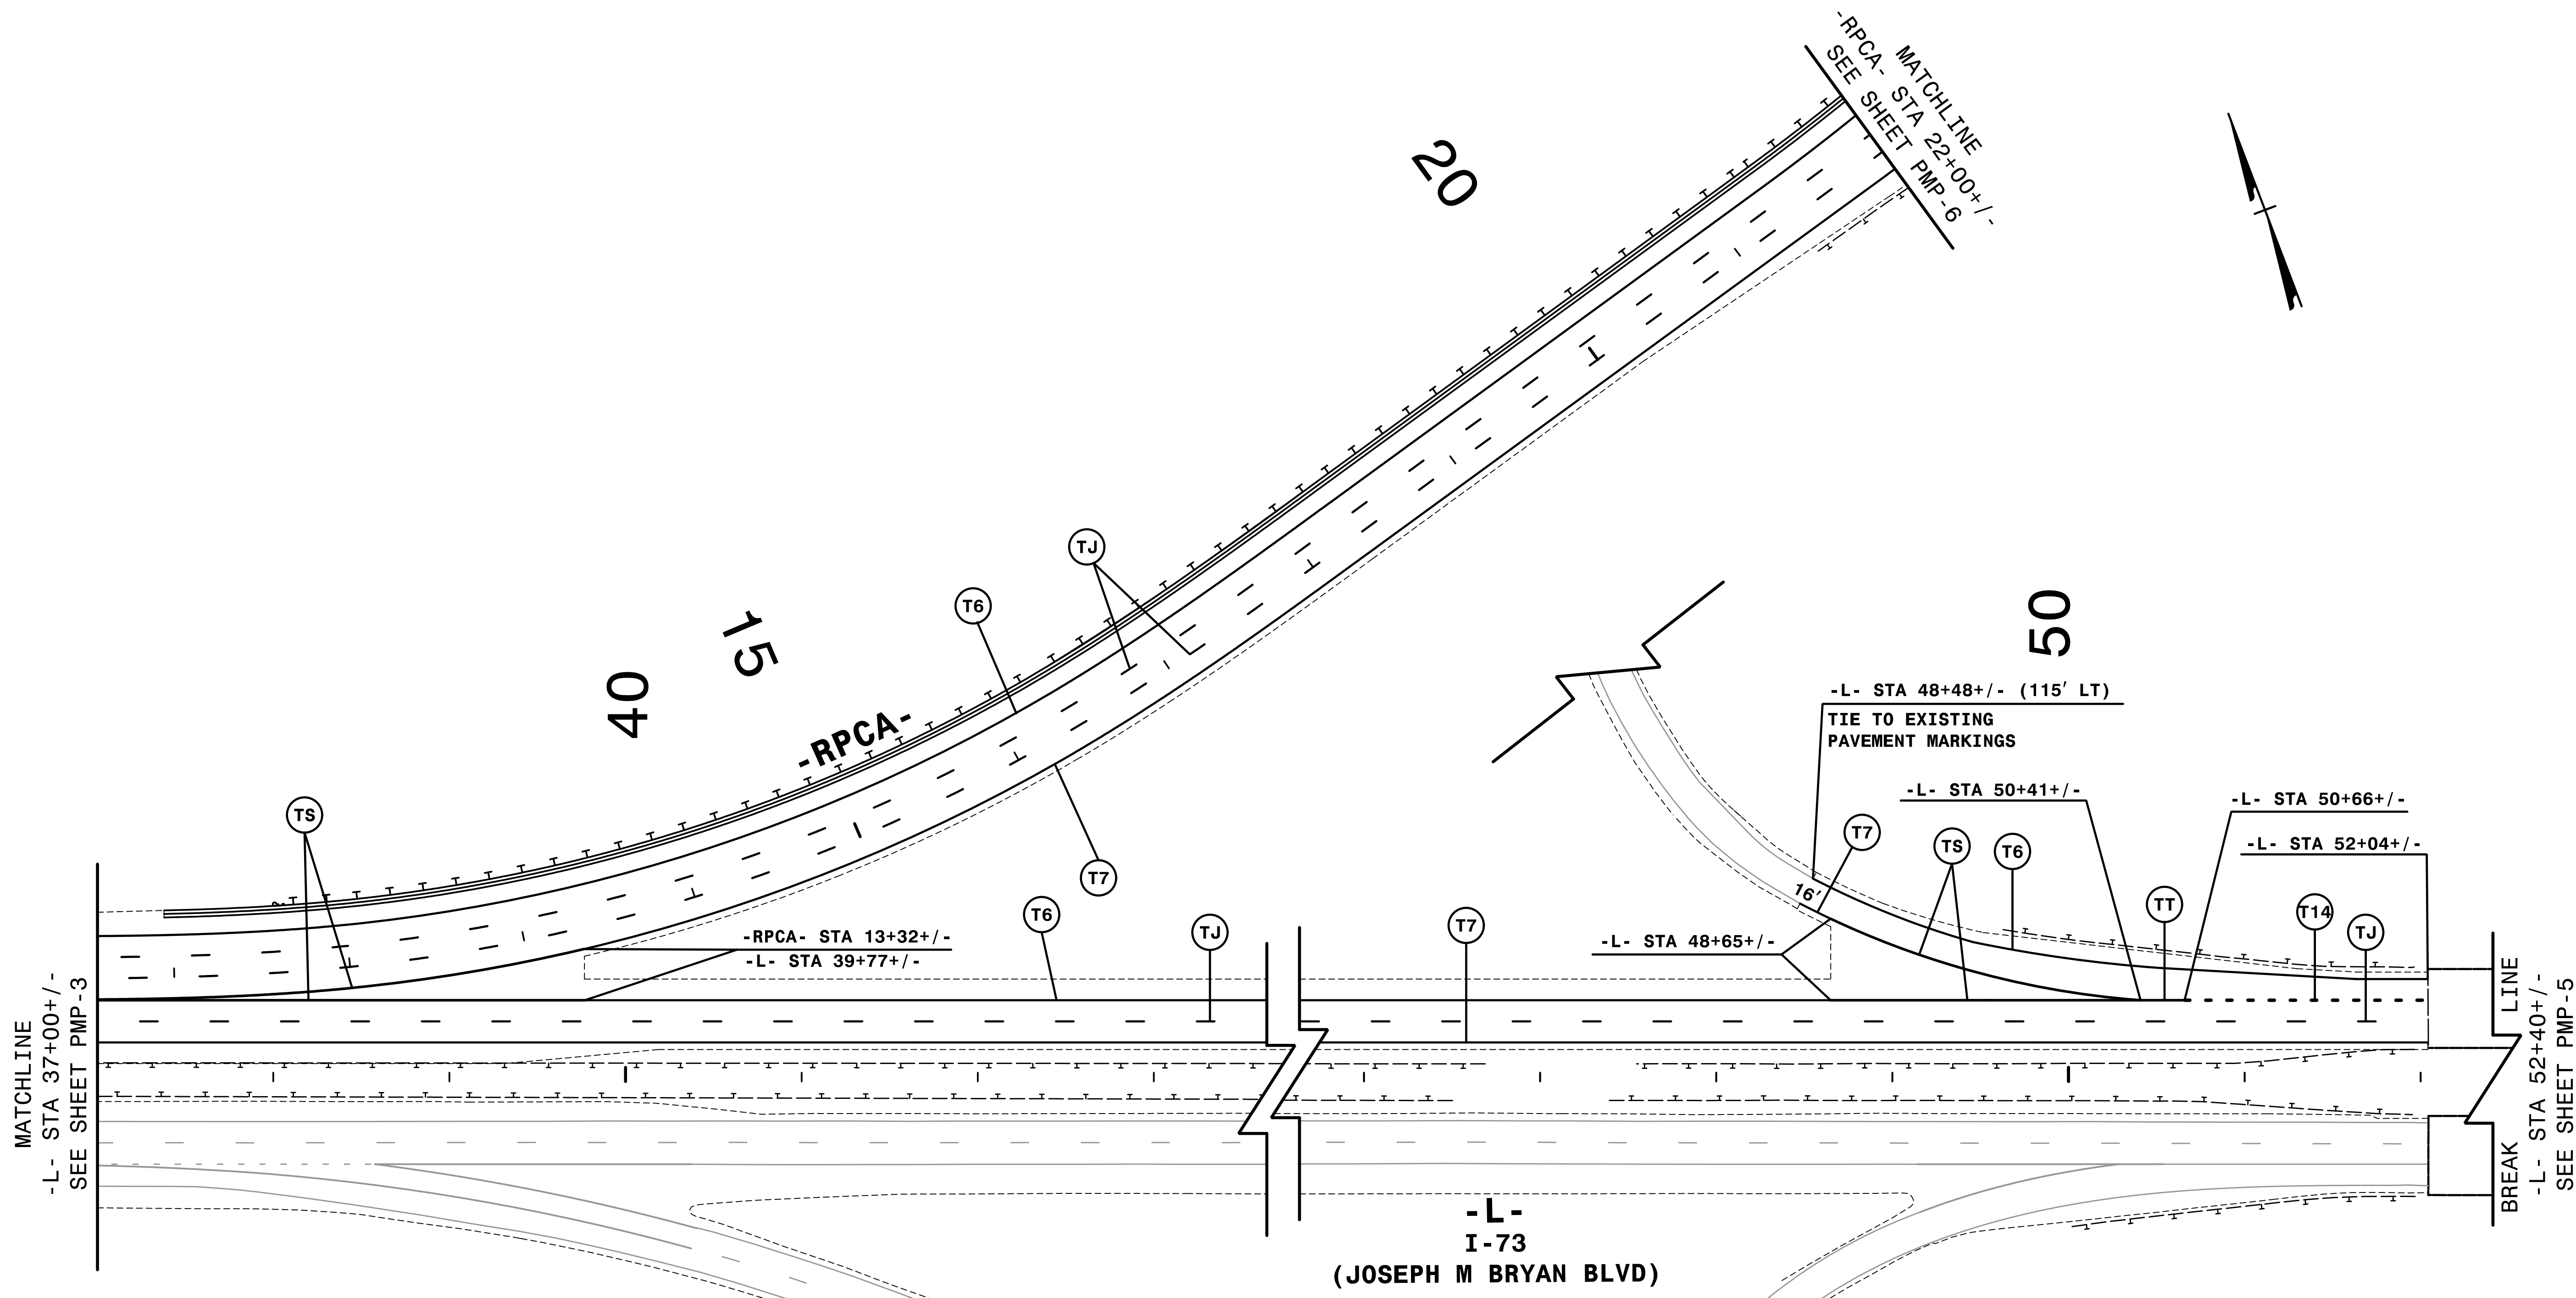

2:45 PM 8/17/99 U-2524BC.dgn DETAIL 3.dgn

QA/QC STAGE:

REVIEW:	
CONCUR:	
REVISE:	
VERIFY:	

NOTE: ALL LANE WIDTHS ARE 12' UNLESS OTHERWISE SHOWN.

**HNTB**

HNTB NORTH CAROLINA, P.C.  
343 E. Six Forks Road, Suite 200  
Raleigh, North Carolina 27609  
NC License No: C-1554

SEAL

APPROVED:

*Rhonda Early*


DATE:  
3/3/2015

SEAL  
023521  
ENGINEER  
RHONDA B. EARLY

TRANSPORTATION  
MANAGEMENT PLAN

**FINAL PAVEMENT  
MARKING PLANS**

8/17/99

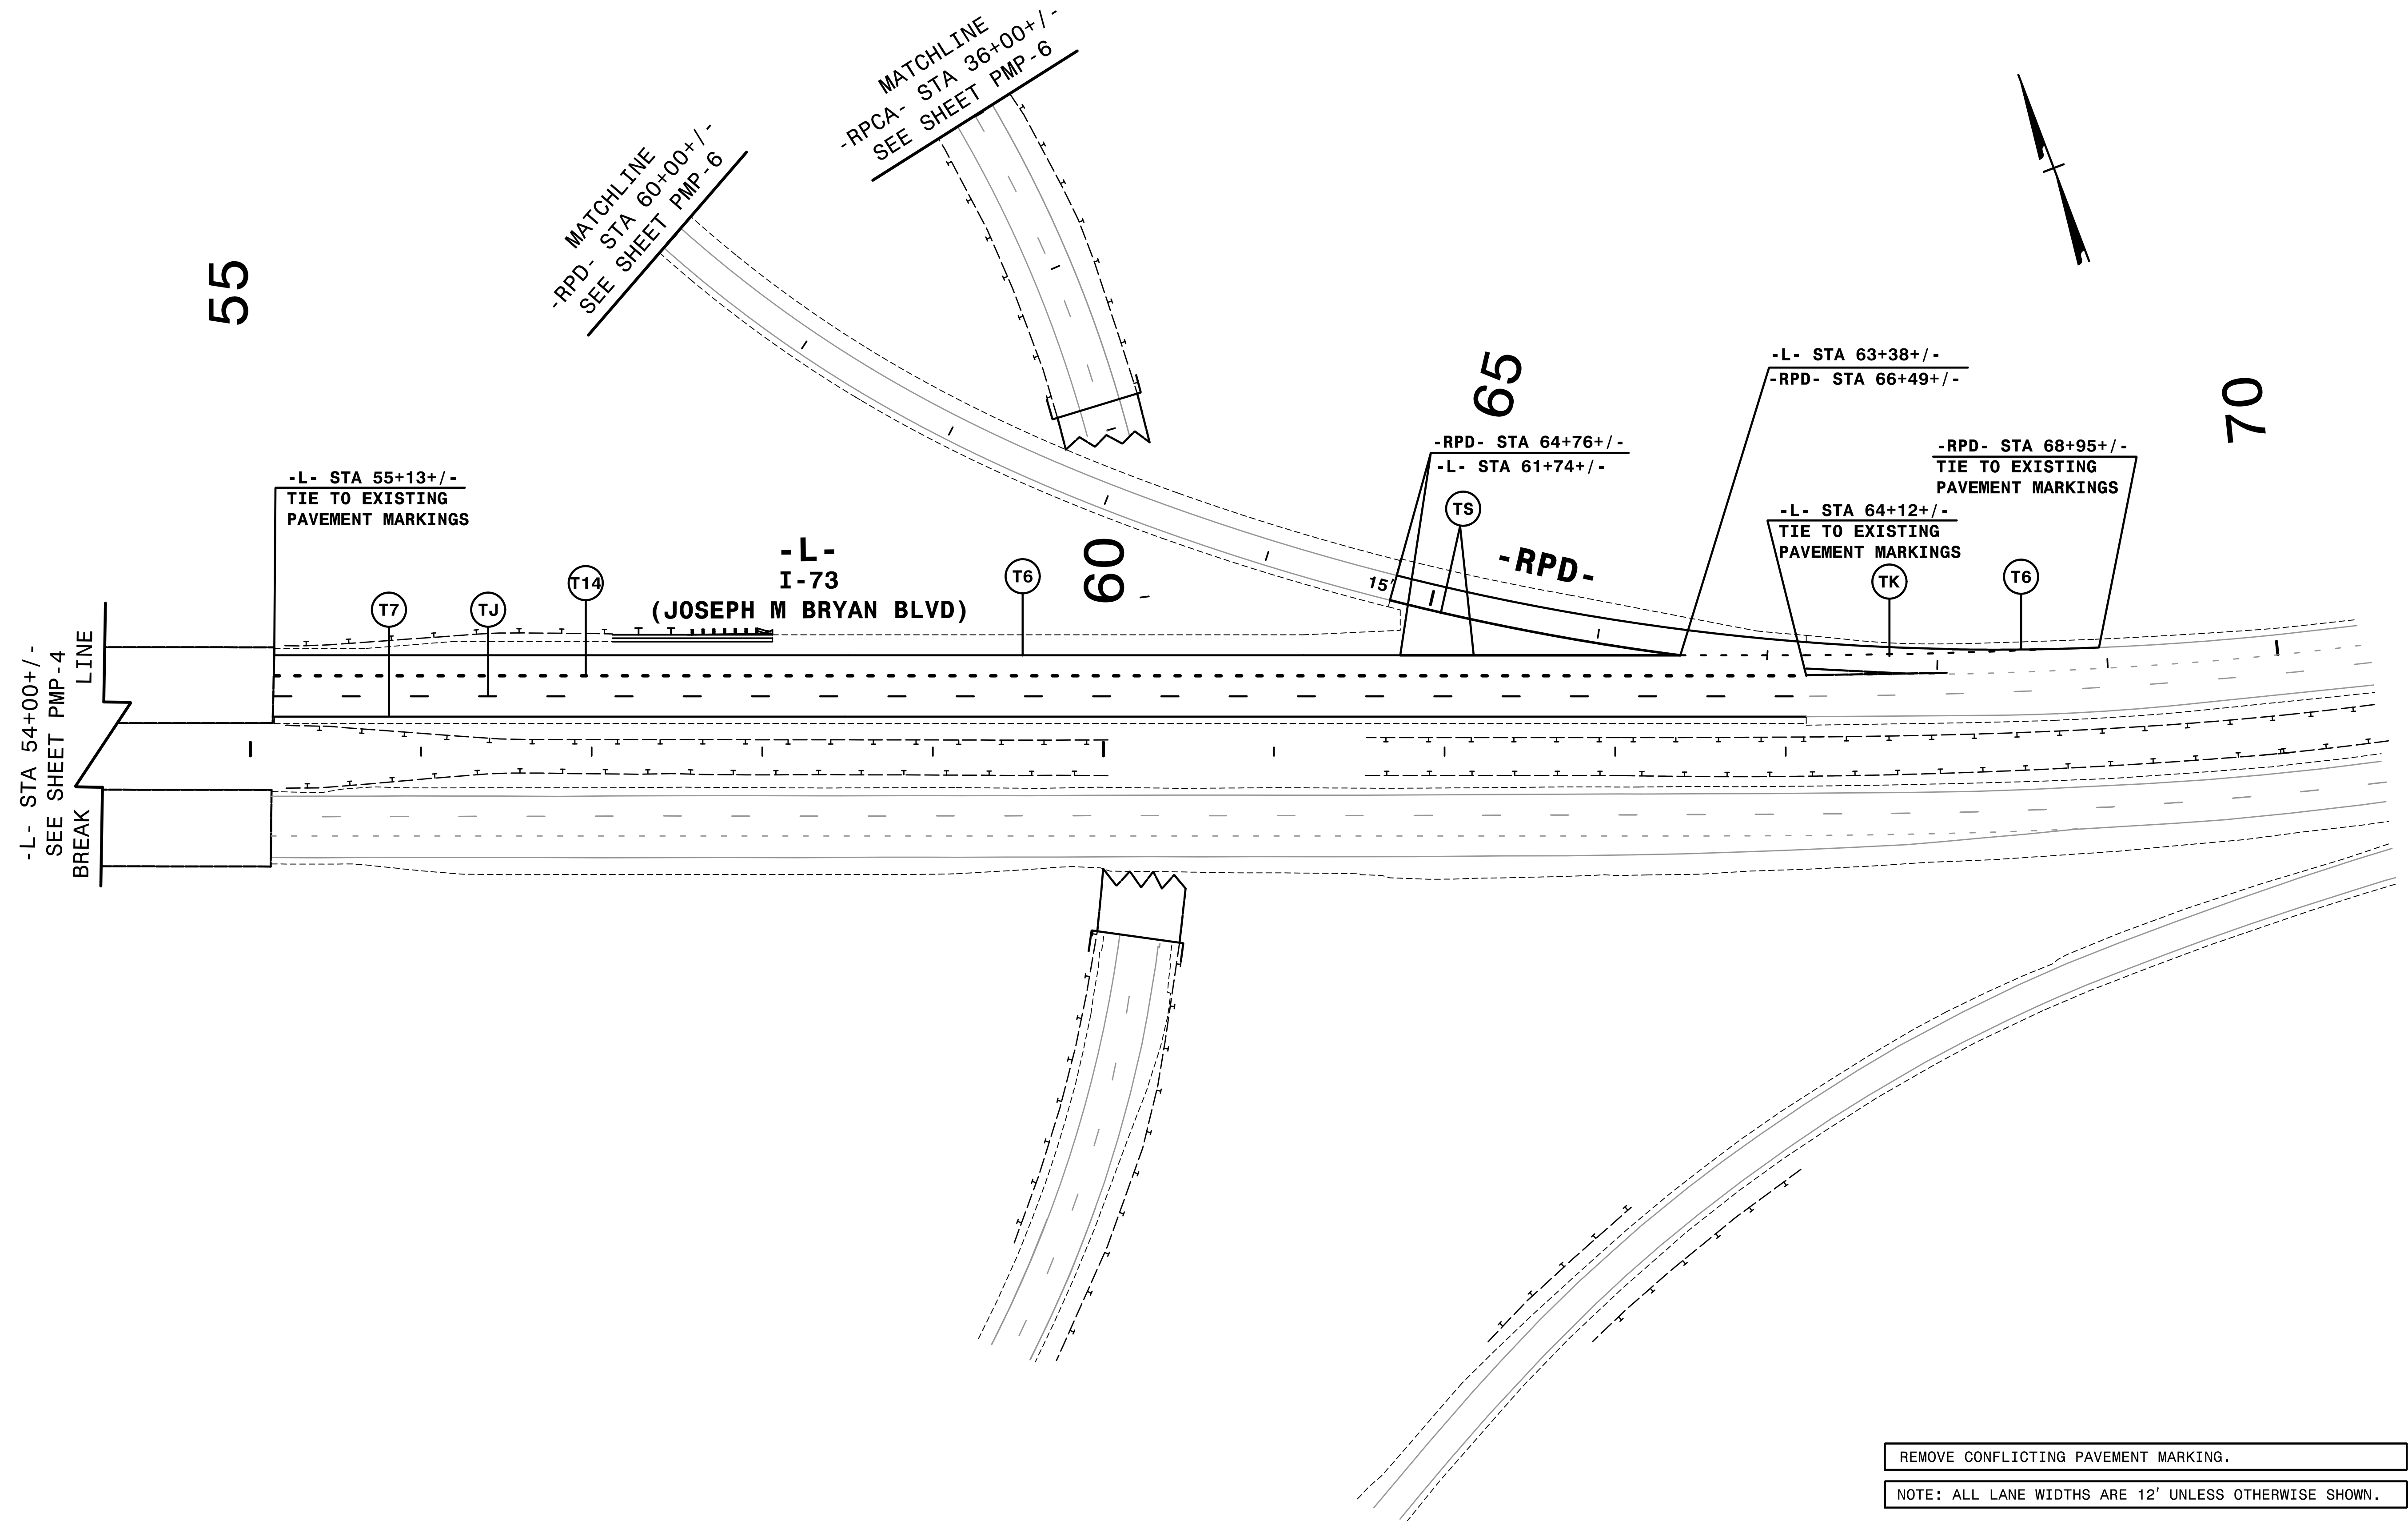

REVISIONS

2:45:30 PM 5/24/15 524BC.dgn DETAIL 4.dgn

QA/QC STAGE:

REVIEW: \_\_\_\_\_  
 CONCUR: \_\_\_\_\_  
 REVISE: \_\_\_\_\_  
 VERIFY: \_\_\_\_\_

REMOVE CONFLICTING PAVEMENT MARKING.  
 NOTE: ALL LANE WIDTHS ARE 12' UNLESS OTHERWISE SHOWN.

**HNTB** HNTB NORTH CAROLINA, P.C.  
 343 E. Six Forks Road, Suite 200  
 Raleigh, North Carolina 27609  
 NC License No: C-1554

SEAL



APPROVED:  
 DocuSigned by:  
 Rhonda Early  
 F34CAF5AC8BF48A.

DATE:  
 3/3/2015

TRANSPORTATION  
 MANAGEMENT PLAN

**FINAL PAVEMENT  
 MARKING PLANS**

8/17/99

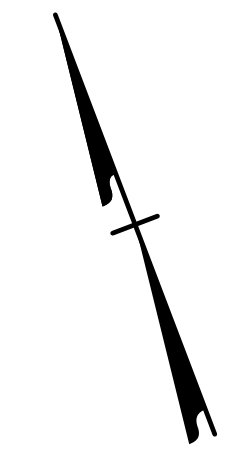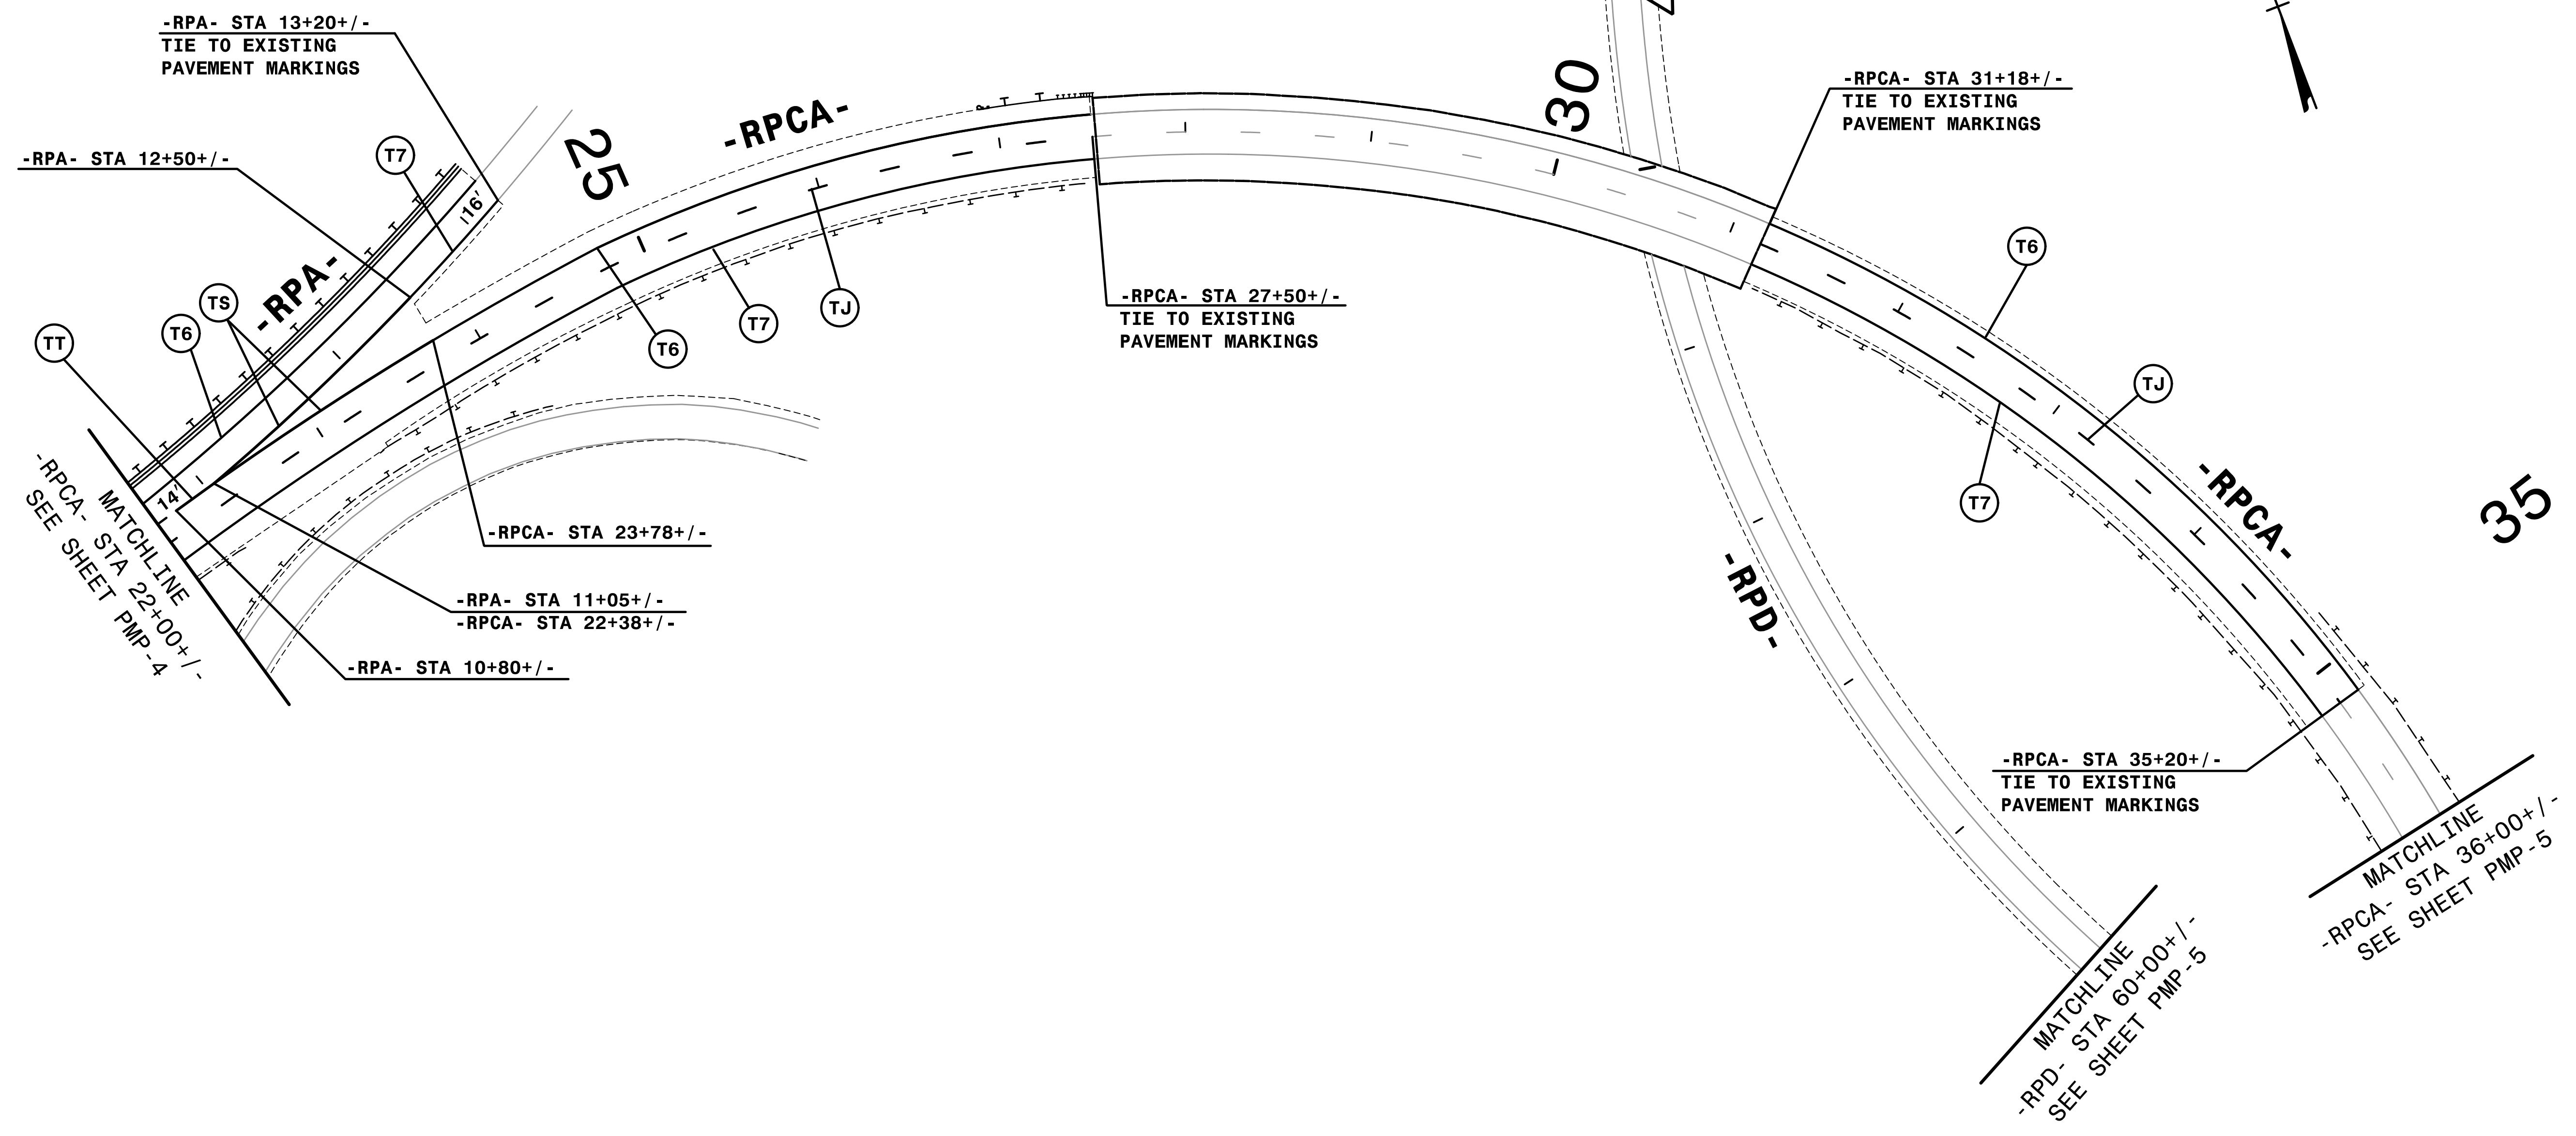

REVISIONS

2:45:52 PM 5/24/2015 P:\524BC.dwg DETAIL5.dgn

QA/QC STAGE:	
REVIEW:	
CONCUR:	
REVISE:	
VERIFY:	

NOTE: ALL LANE WIDTHS ARE 12' UNLESS OTHERWISE SHOWN.

**HNTB** HNTB NORTH CAROLINA, P.C.  
 343 E. Six Forks Road, Suite 200  
 Raleigh, North Carolina 27609  
 NC License No: C-1554

SEAL

APPROVED:  
 (Signature: Rhonda Early)  
 F34CAF5AC8BF48A...

DATE:  
 3/3/2015

TRANSPORTATION  
 MANAGEMENT PLAN

**FINAL PAVEMENT  
 MARKING PLANS**