

**This electronic collection of documents is provided
for the convenience of the user
and is Not a Certified Document –**

**The documents contained herein were originally issued
and sealed by the individuals whose names and license
numbers appear on each page, on the dates appearing
with their signature on that page.**

**This file or an individual page
shall not be considered a certified document.**

CONTRACT: C203290 TIP PROJECT: U-2524BC

STATE OF NORTH CAROLINA
DIVISION OF HIGHWAYS

CROSS - SECTIONS

STATE	STATE PROJECT REFERENCE NO.	SHEET NO.	TOTAL SHEETS
N.C.	U-2524BC	X-1A	56
STATE PROJ. NO.	F.A. PROJ. NO.	DESCRIPTION	
34820.1.13	STP-NHF-124-1 (1)	P.E.	
34820.3.FS29	NHF-0708 (62)	CONST.	

SECTIONS

CROSS-SECTION TITLE SHEET

CROSS-SECTION SUMMARY

STA. 13+50.00 -L- TO STA. 40+80.00 -L-

STA. 57+00.00 -L- TO STA. 63+00.00 -L-

STA. 15+00.00 -RPCA- TO STA. 27+50.00 -RPCA-

STA. 11+00.00 -Y- TO STA. 22+00.00 -Y-

SHEET NO's.

X-1A

X-1B


X-1 THRU X-21

X-22 THRU X-27


X-28 THRU X-46

X-47 THRU X-54

8/23/99

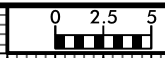


PROJ. REFERENCE NO. U-2524BC	SHEET NO. X-1
---------------------------------	------------------

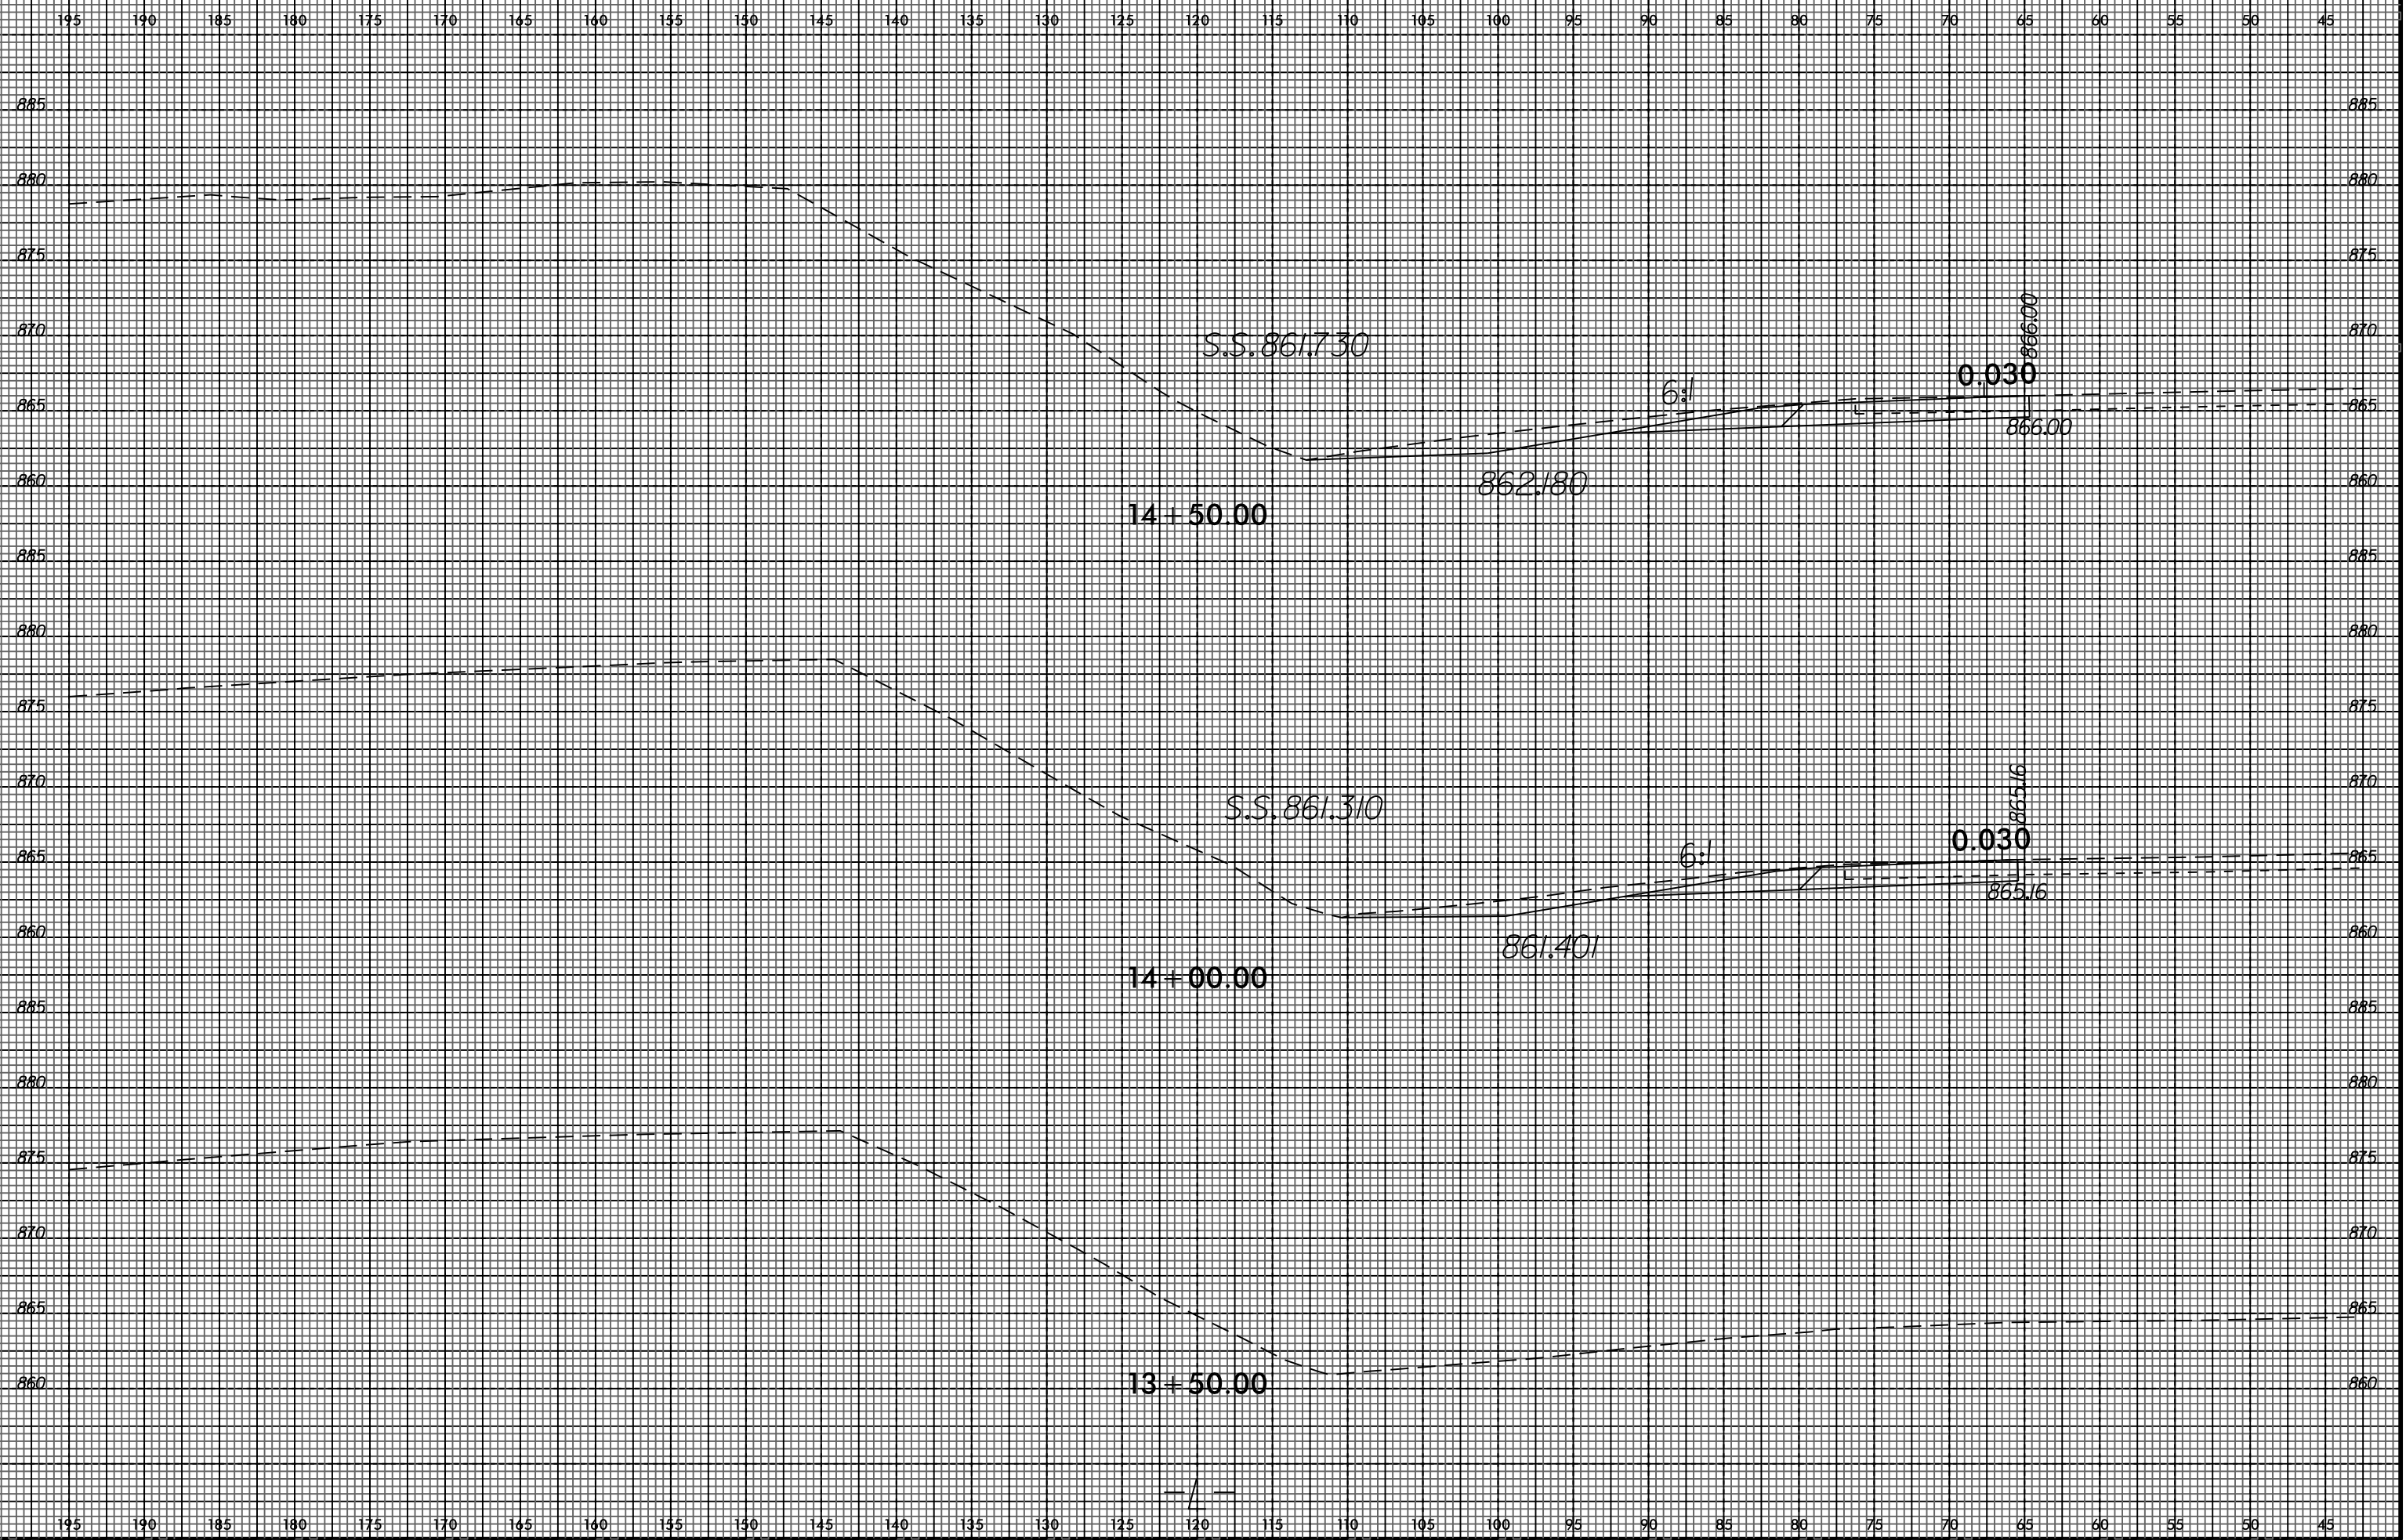


I:\MAR_2015_09_28
 U-2524BC\U-2524BC.XSC\U-2524BC-RDY.XPL.L.1350.4100.DGN
 \$\$\$USERNAME\$\$\$

8/23/99

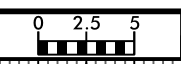

PROJ. REFERENCE NO. U-2524BC	SHEET NO. X-2
---------------------------------	------------------

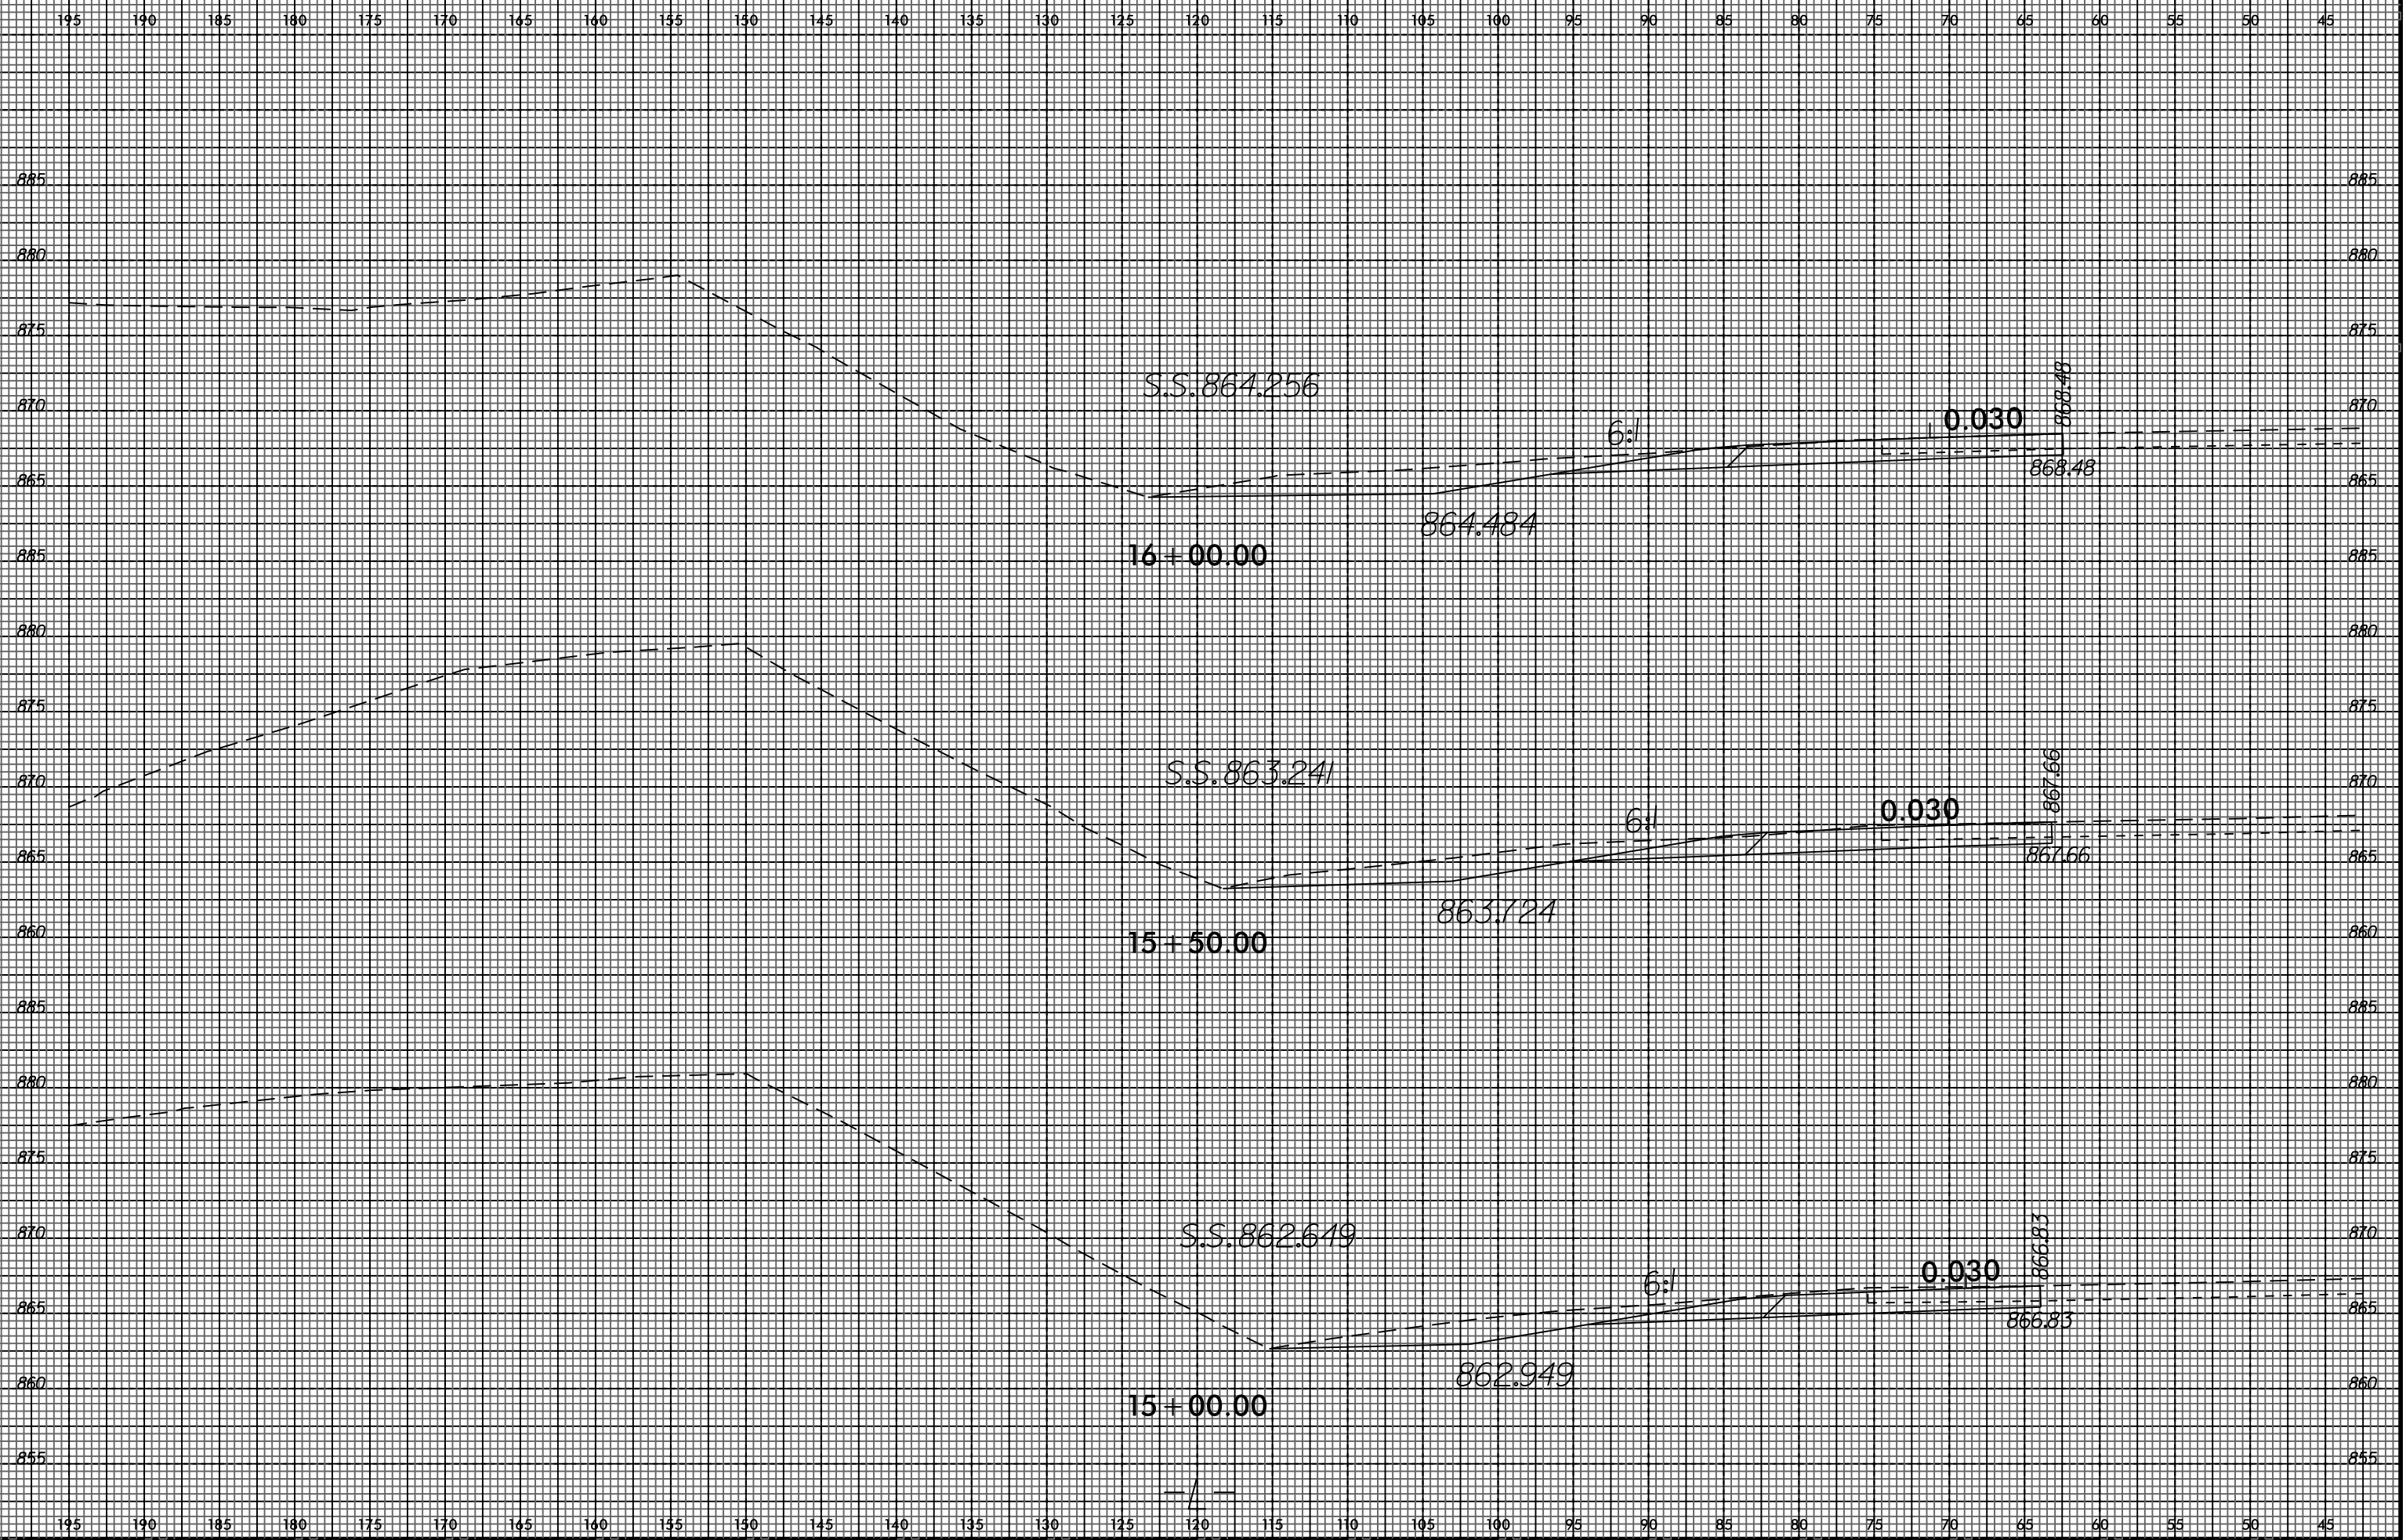


I:\MAR_2015_09\28
 U-2524BC\U-2524BC-RDY.XPL.L.1350.4100.DGN
 \$\$\$USERNAME\$\$\$

8/23/99




PROJ. REFERENCE NO. U-2524BC	SHEET NO. X-3
---------------------------------	------------------

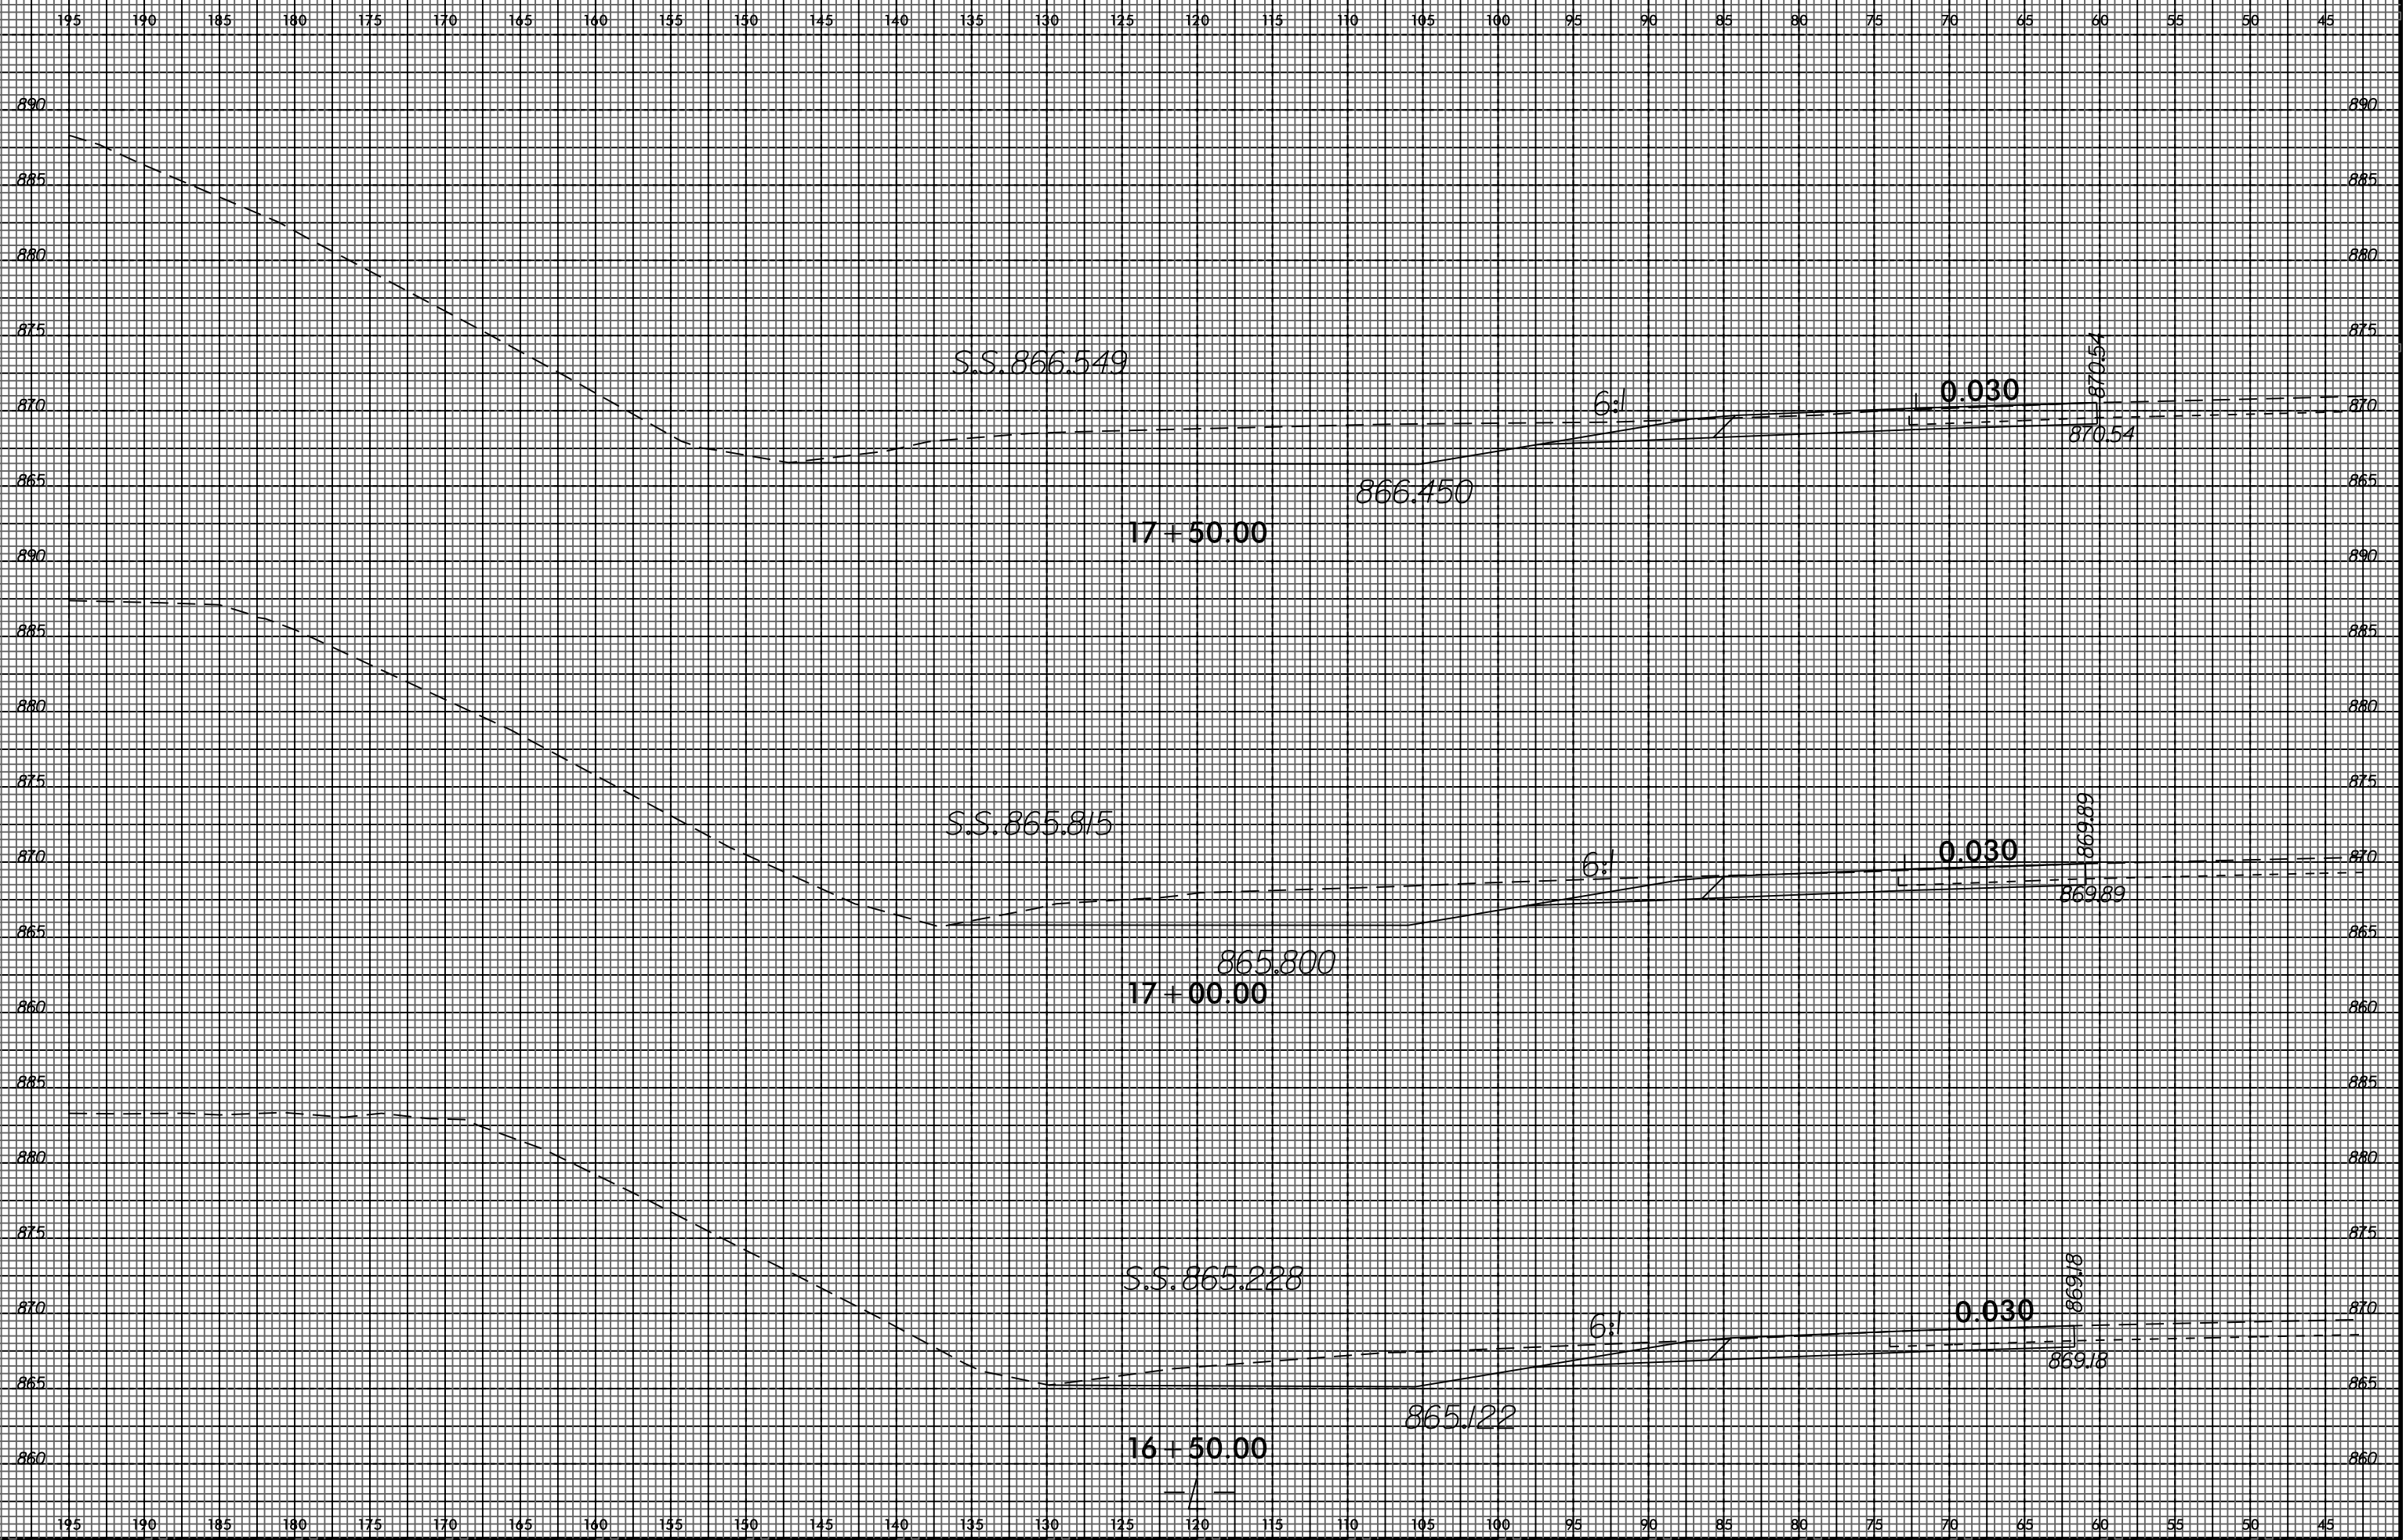


I:\MAR_2015_09\28
 U-2524BC-RDY.XPL.L.1350.4100.DGN
 \$\$\$USERNAME\$\$\$

8/23/99

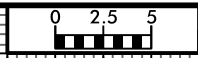


PROJ. REFERENCE NO.	SHEET NO.
U-2524BC	X-4

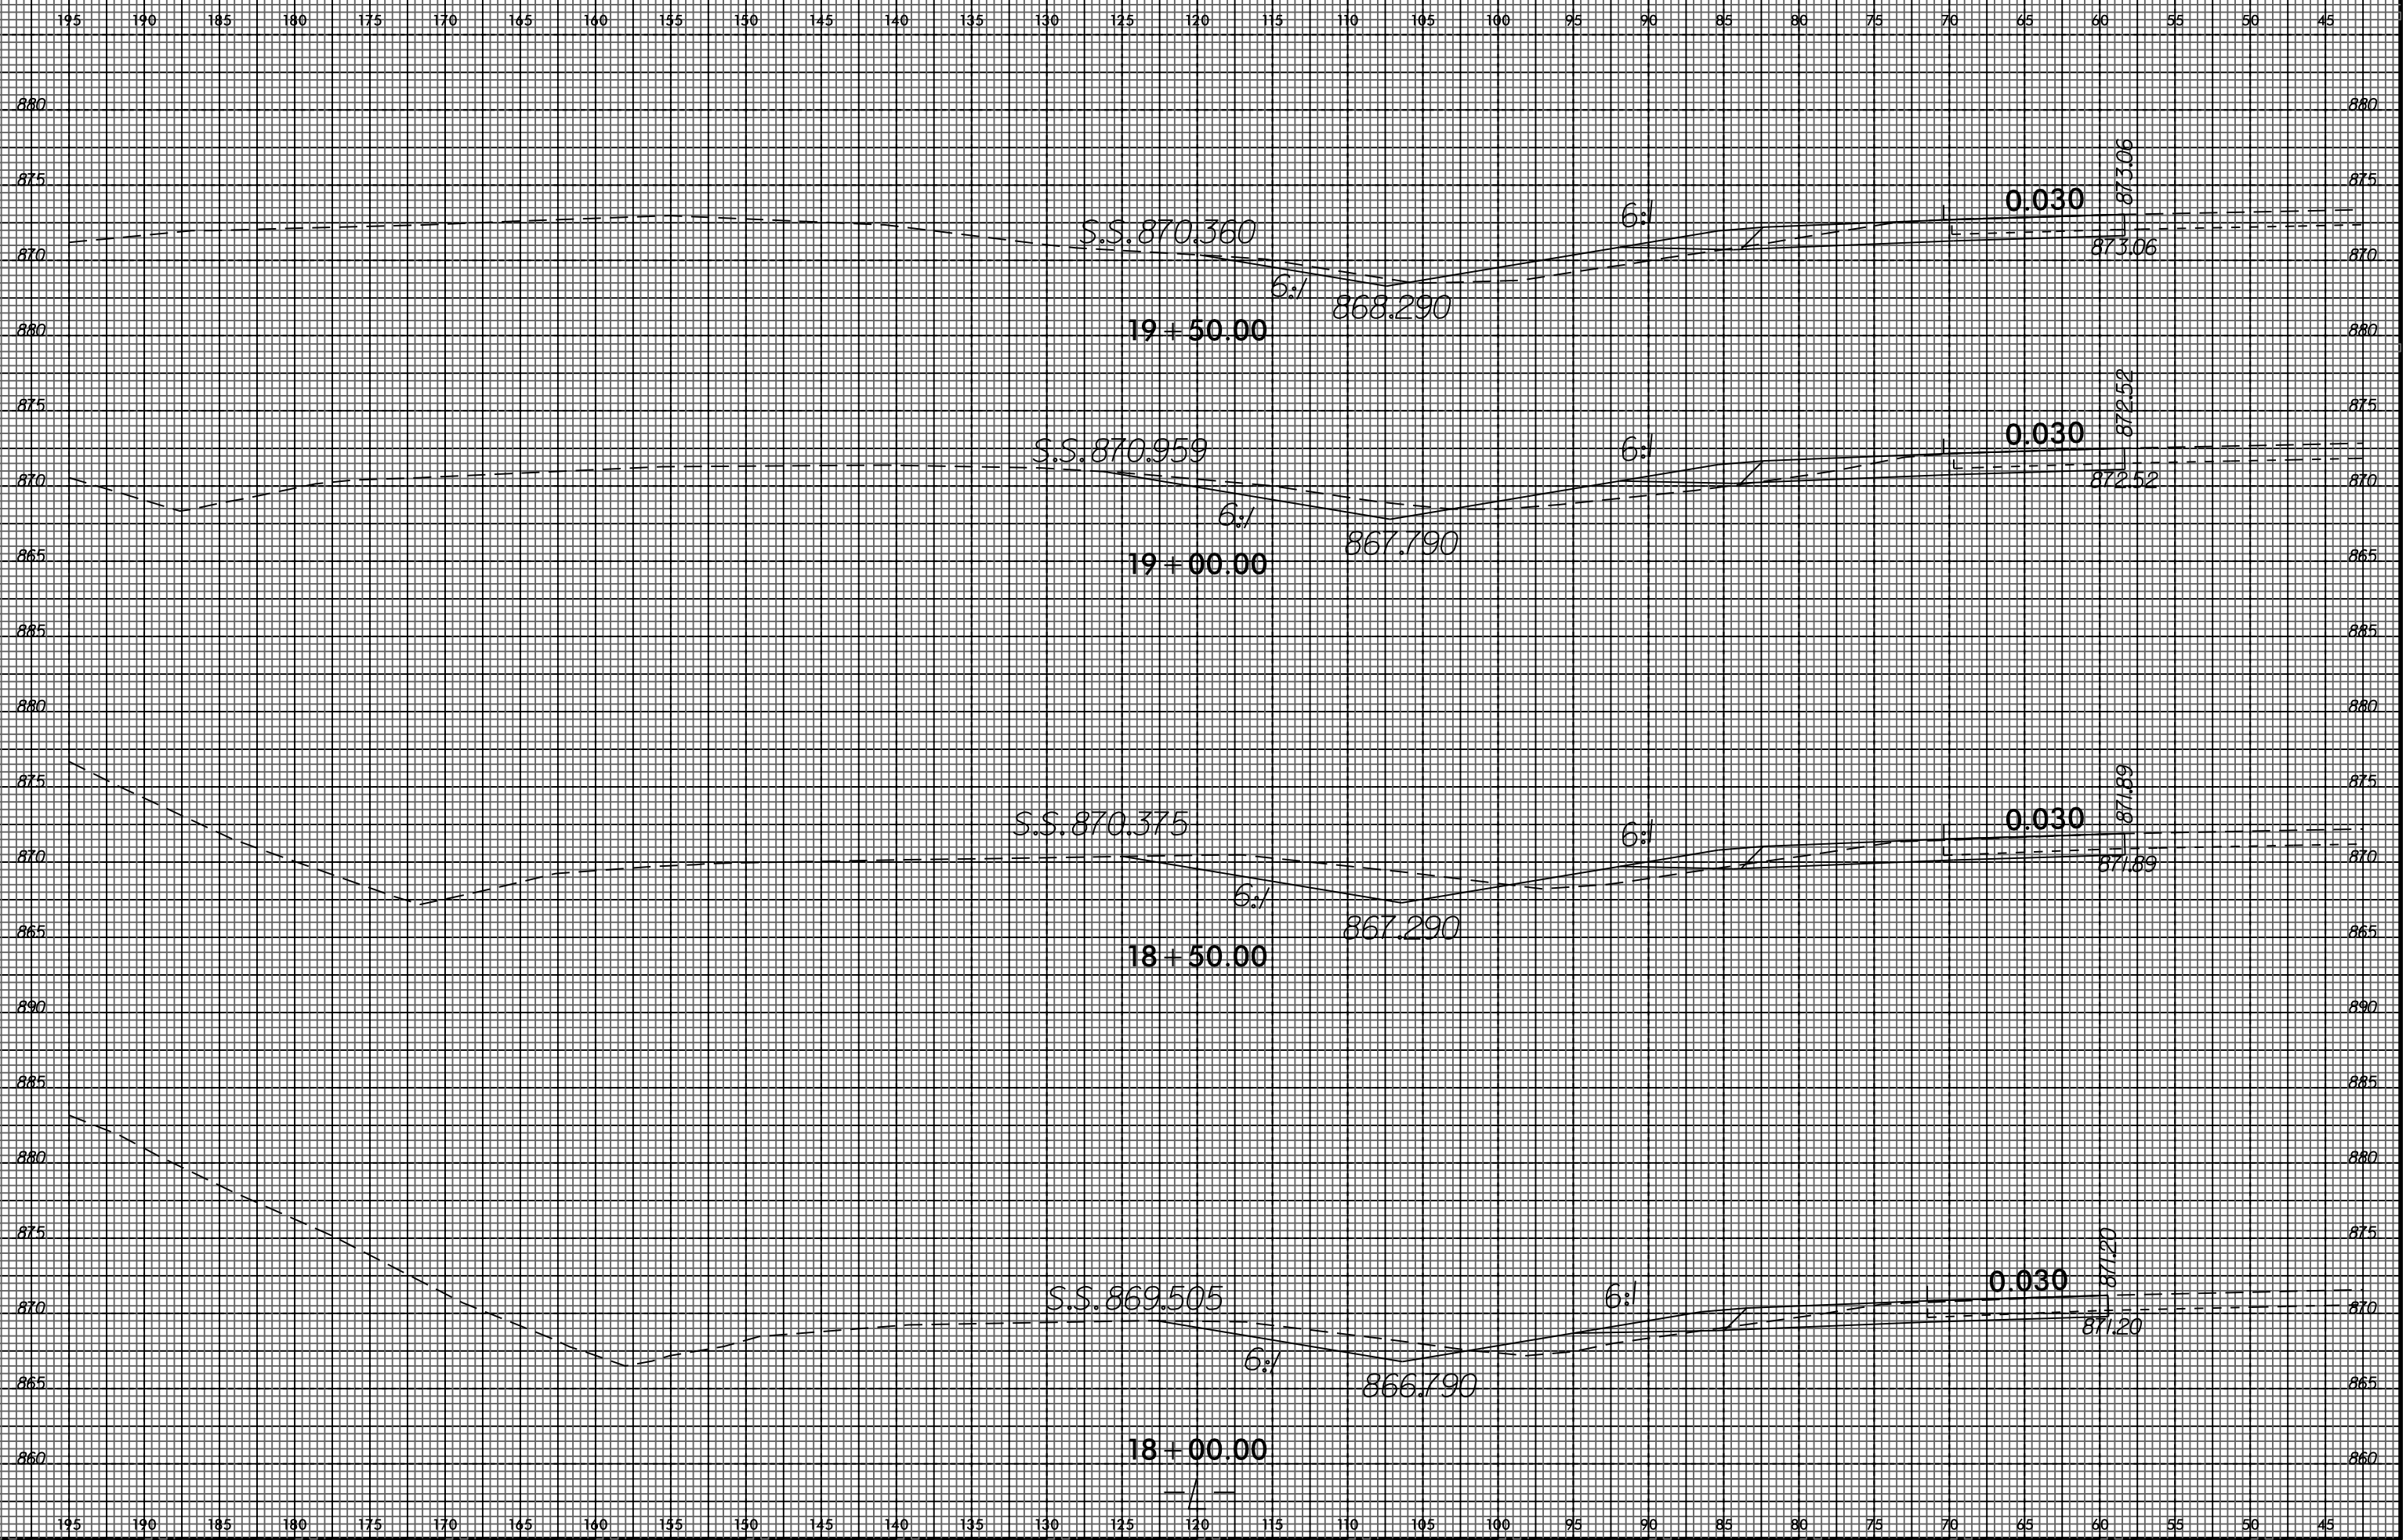


I:\MAR_2015_09_28
 U-2524BC
 \$\$\$USERNAME\$\$\$

8/23/99

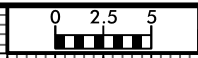


PROJ. REFERENCE NO. U-2524BC	SHEET NO. X-5
---------------------------------	------------------

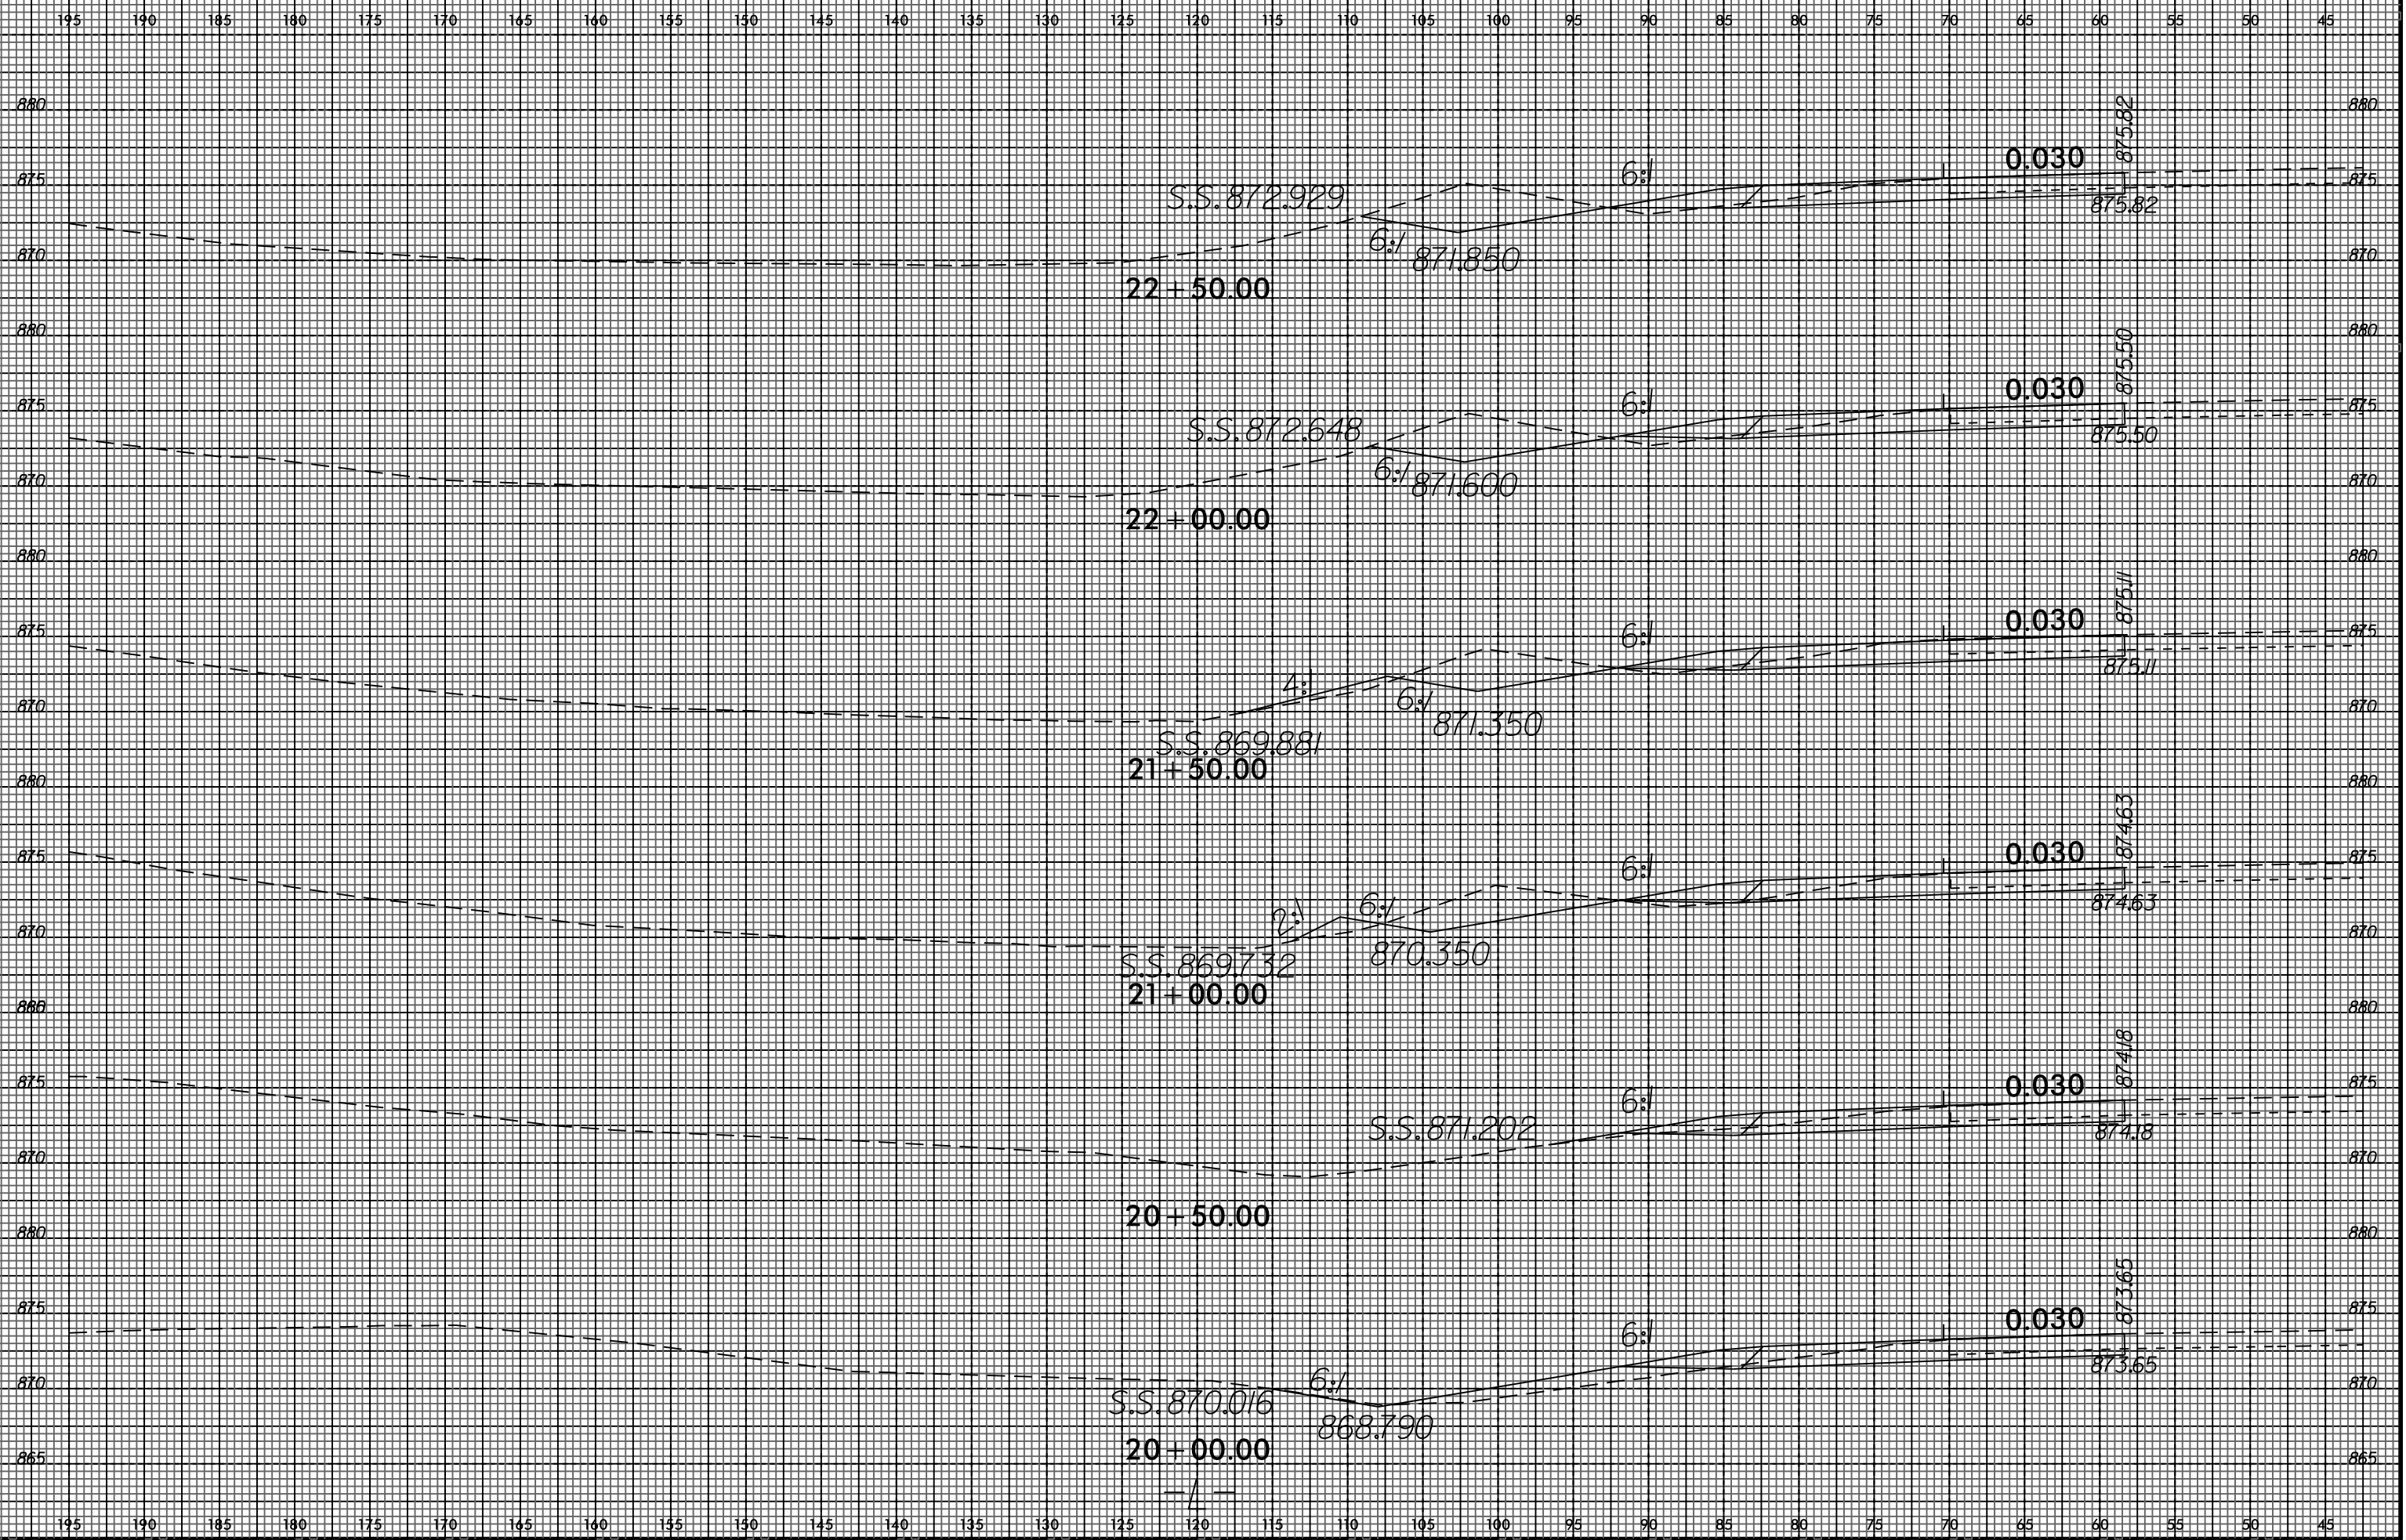


I:\MAR-2016-09-28
 U-2524BC
 \$\$\$USERNAME\$\$\$

8/23/99

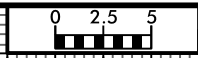


PROJ. REFERENCE NO. U-2524BC	SHEET NO. X-6
---------------------------------	------------------

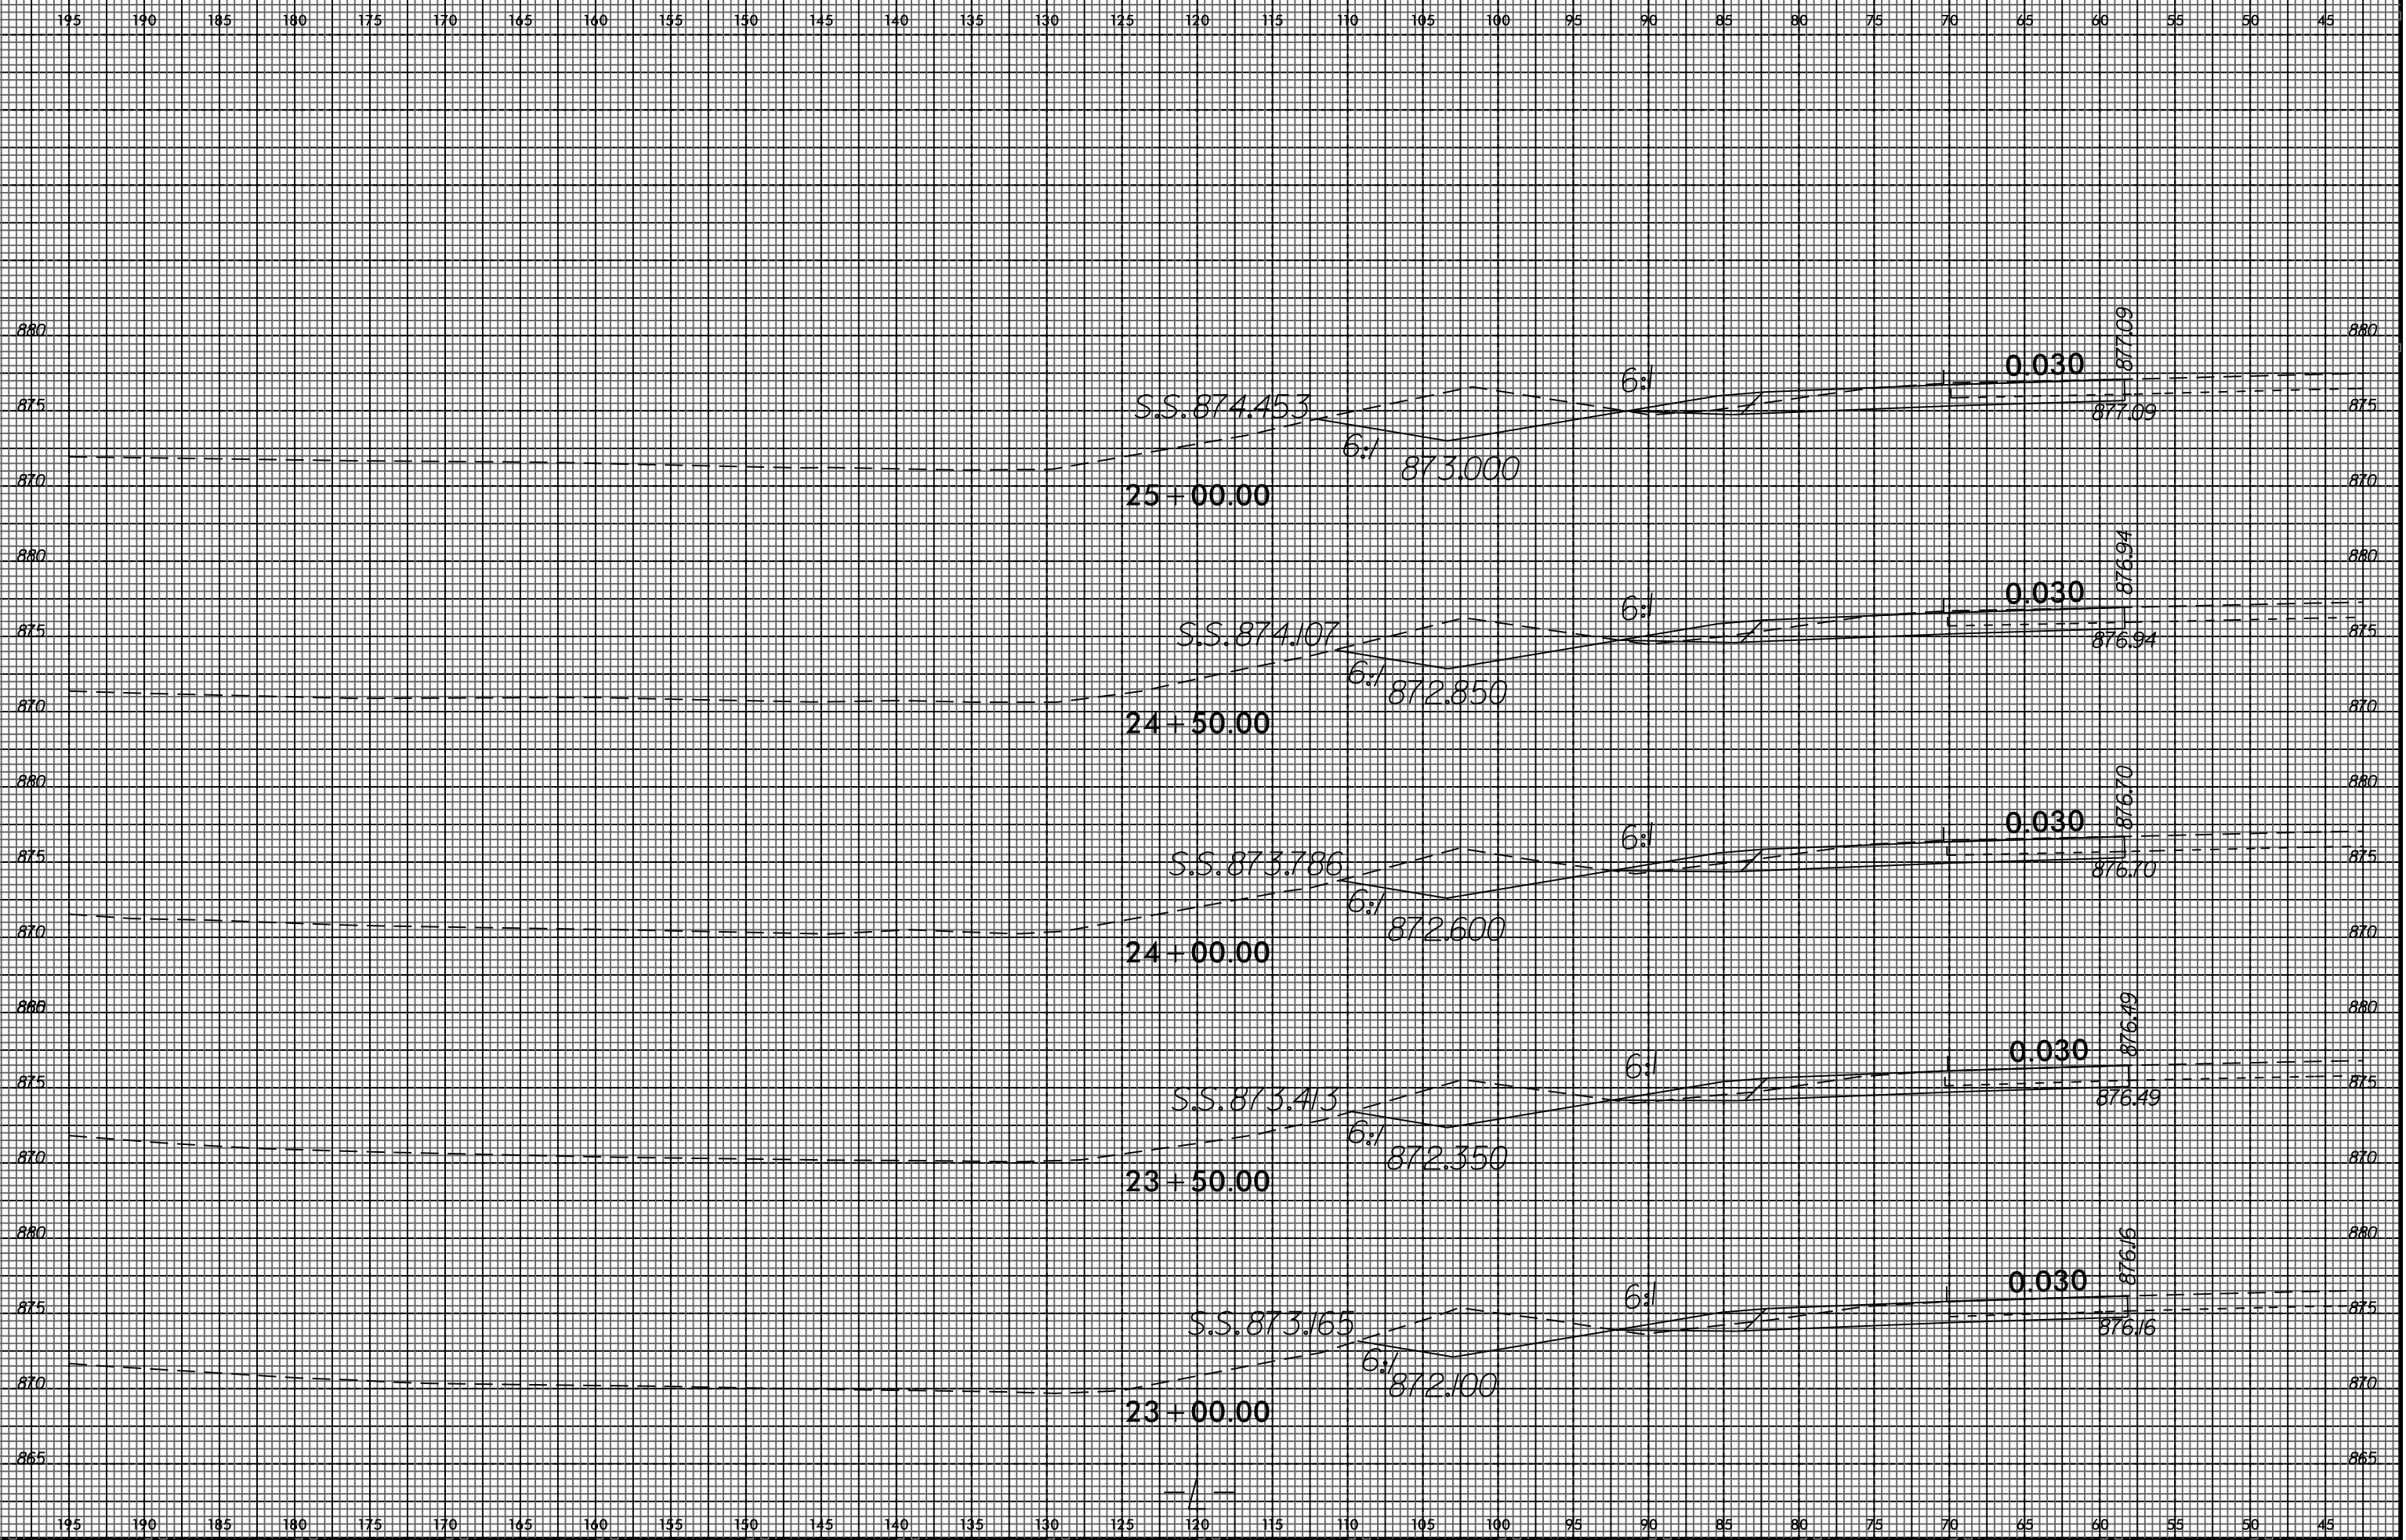

I:\MAR-2015-09-28
 U-2524BC
 \$\$\$USERNAME\$\$\$


195 190 185 180 175 170 165 160 155 150 145 140 135 130 125 120 115 110 105 100 95 90 85 80 75 70 65 60 55 50 45

8/23/99

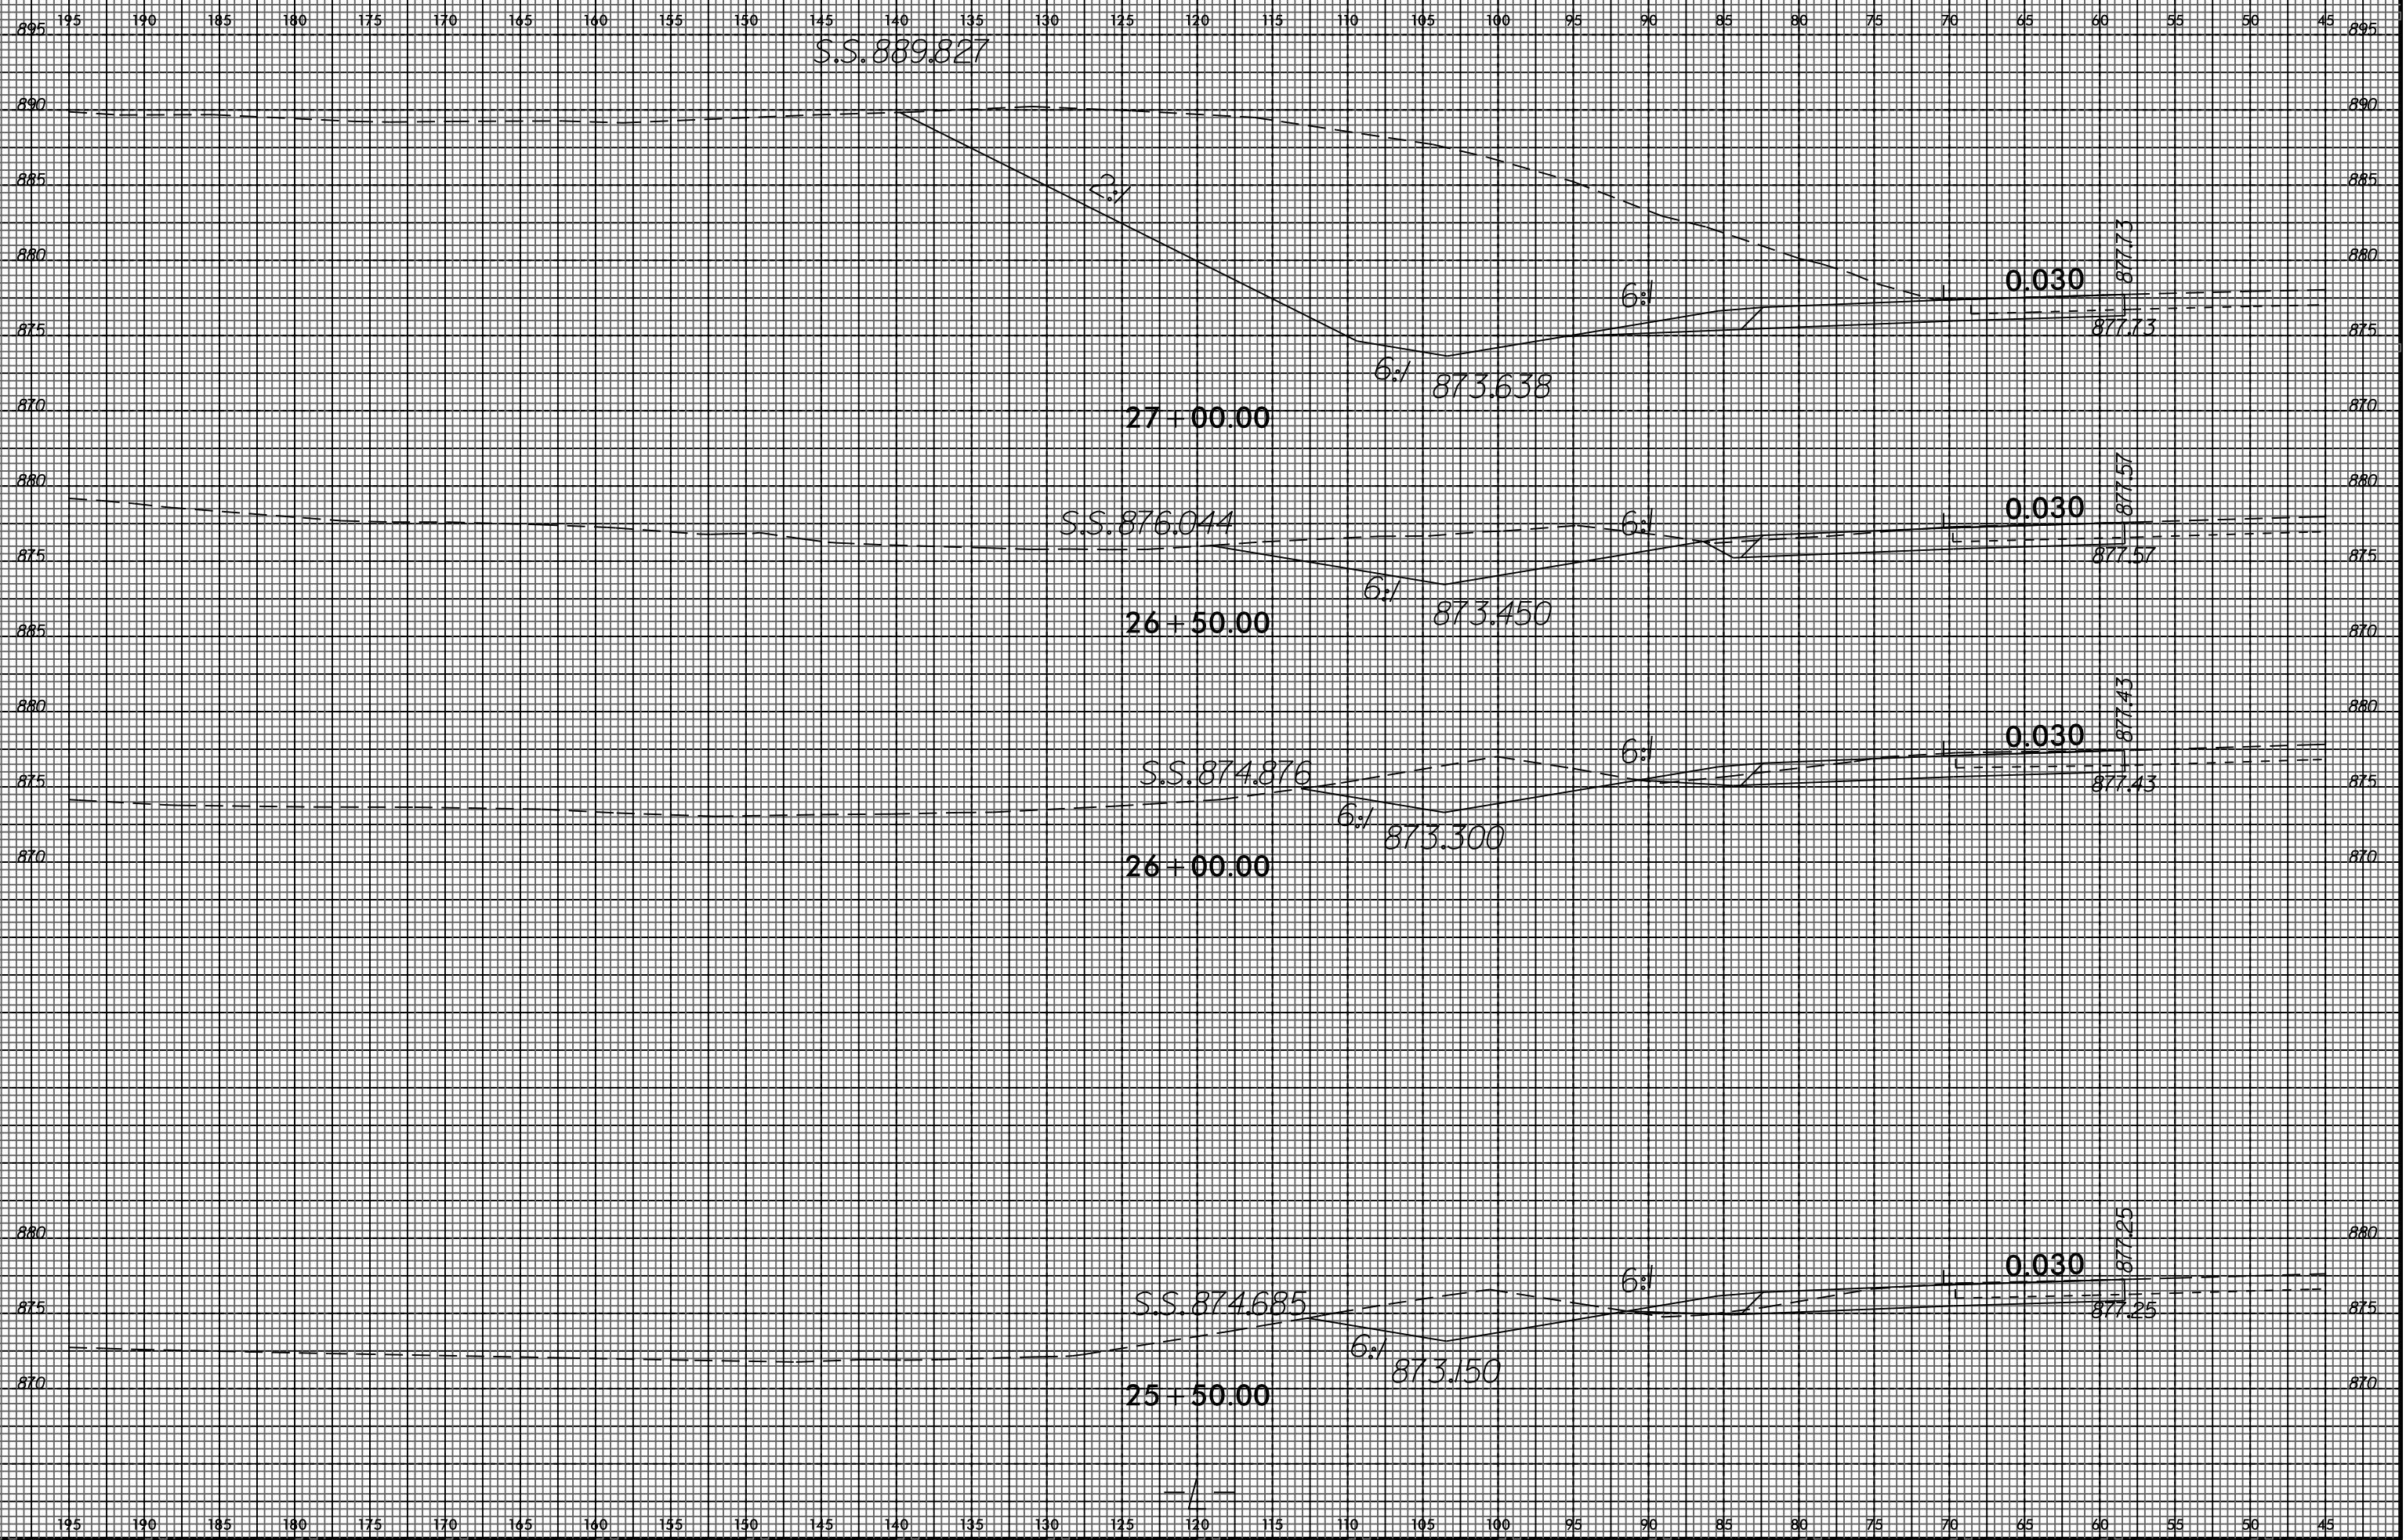



19 MAR 2016 09:28
I:\U-2524BC\U-2524BC-RDY.XPL.L.1350.4100.DGN
\$\$\$\$USERNAME\$\$\$

8/23/99

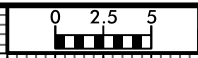

PROJ. REFERENCE NO. U-2524BC	SHEET NO. X-8
---------------------------------	------------------


195 190 185 180 175 170 165 160 155 150 145 140 135 130 125 120 115 110 105 100 95 90 85 80 75 70 65 60 55 50 45

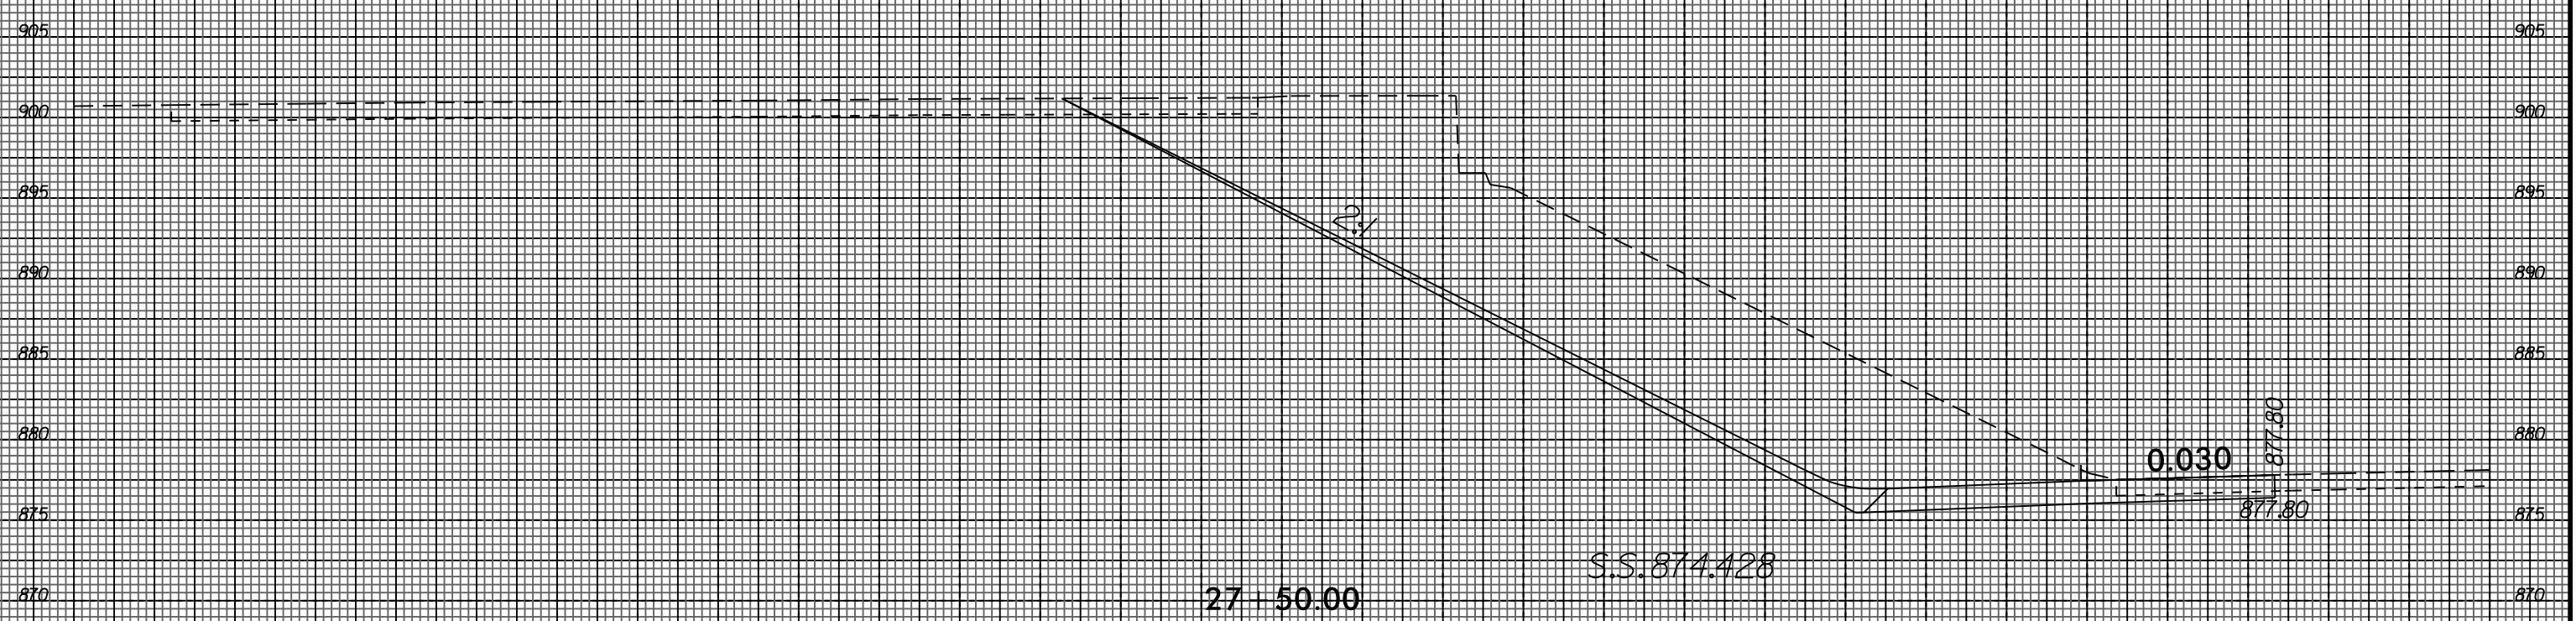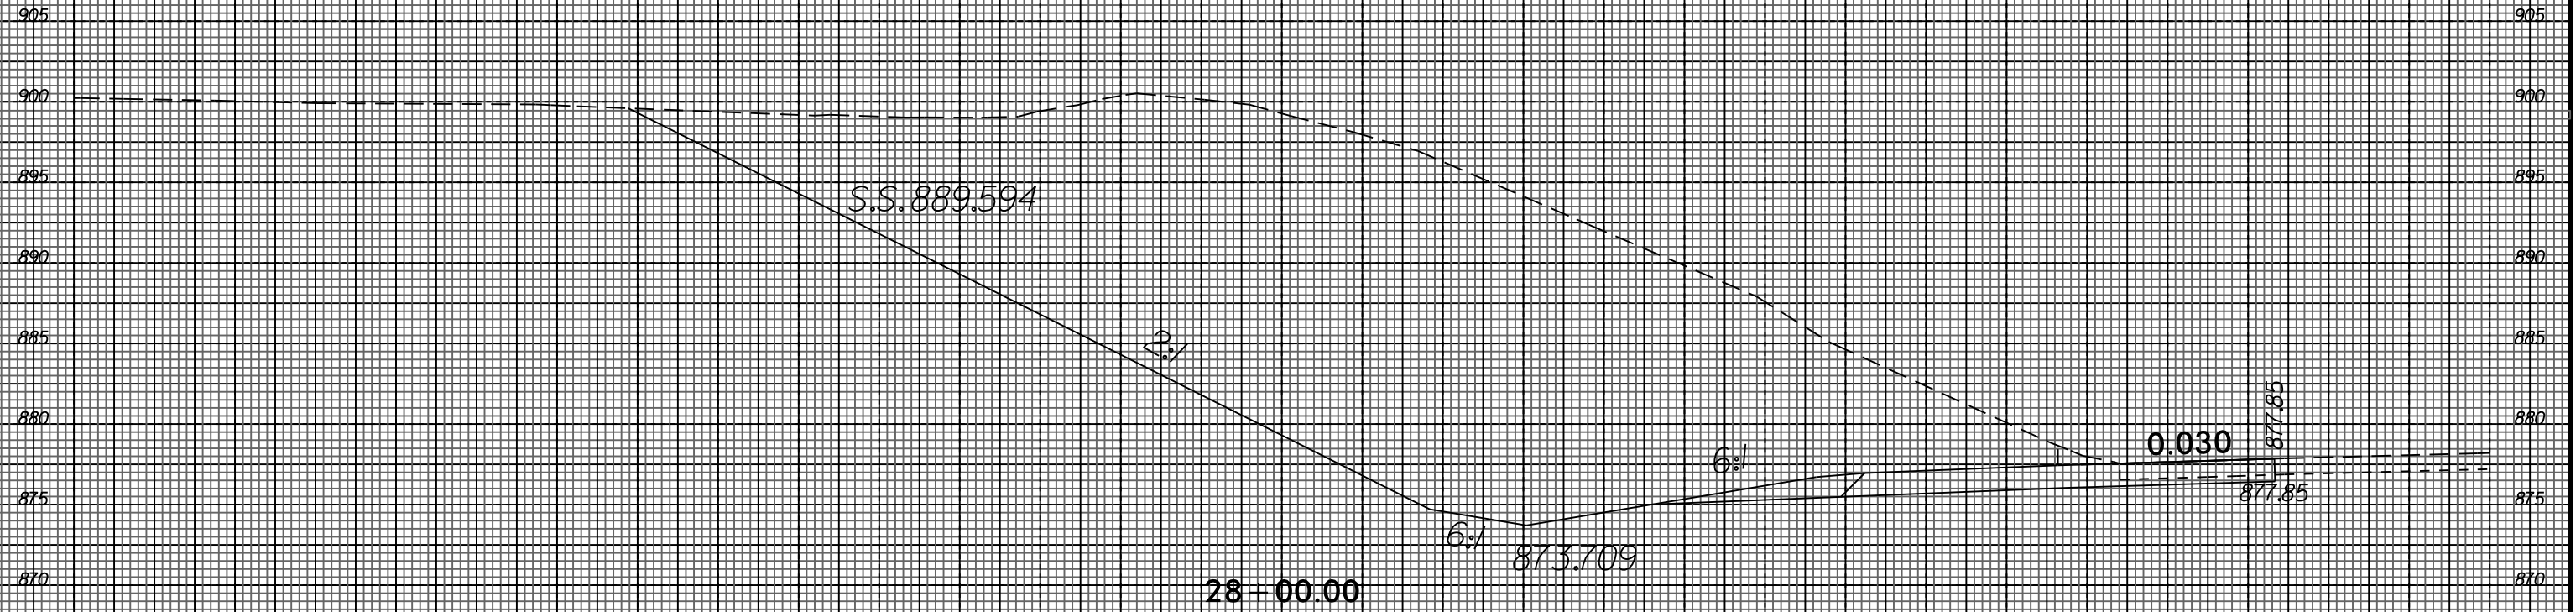


195 190 185 180 175 170 165 160 155 150 145 140 135 130 125 120 115 110 105 100 95 90 85 80 75 70 65 60 55 50 45

I:\MAR_2015_09_23
 U-2524BC\U-2524BC.dwg
 \$\$\$USERNAME\$\$\$

8/23/99

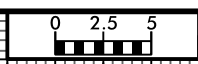


PROJ. REFERENCE NO.	SHEET NO.
U-2524BC	X-9

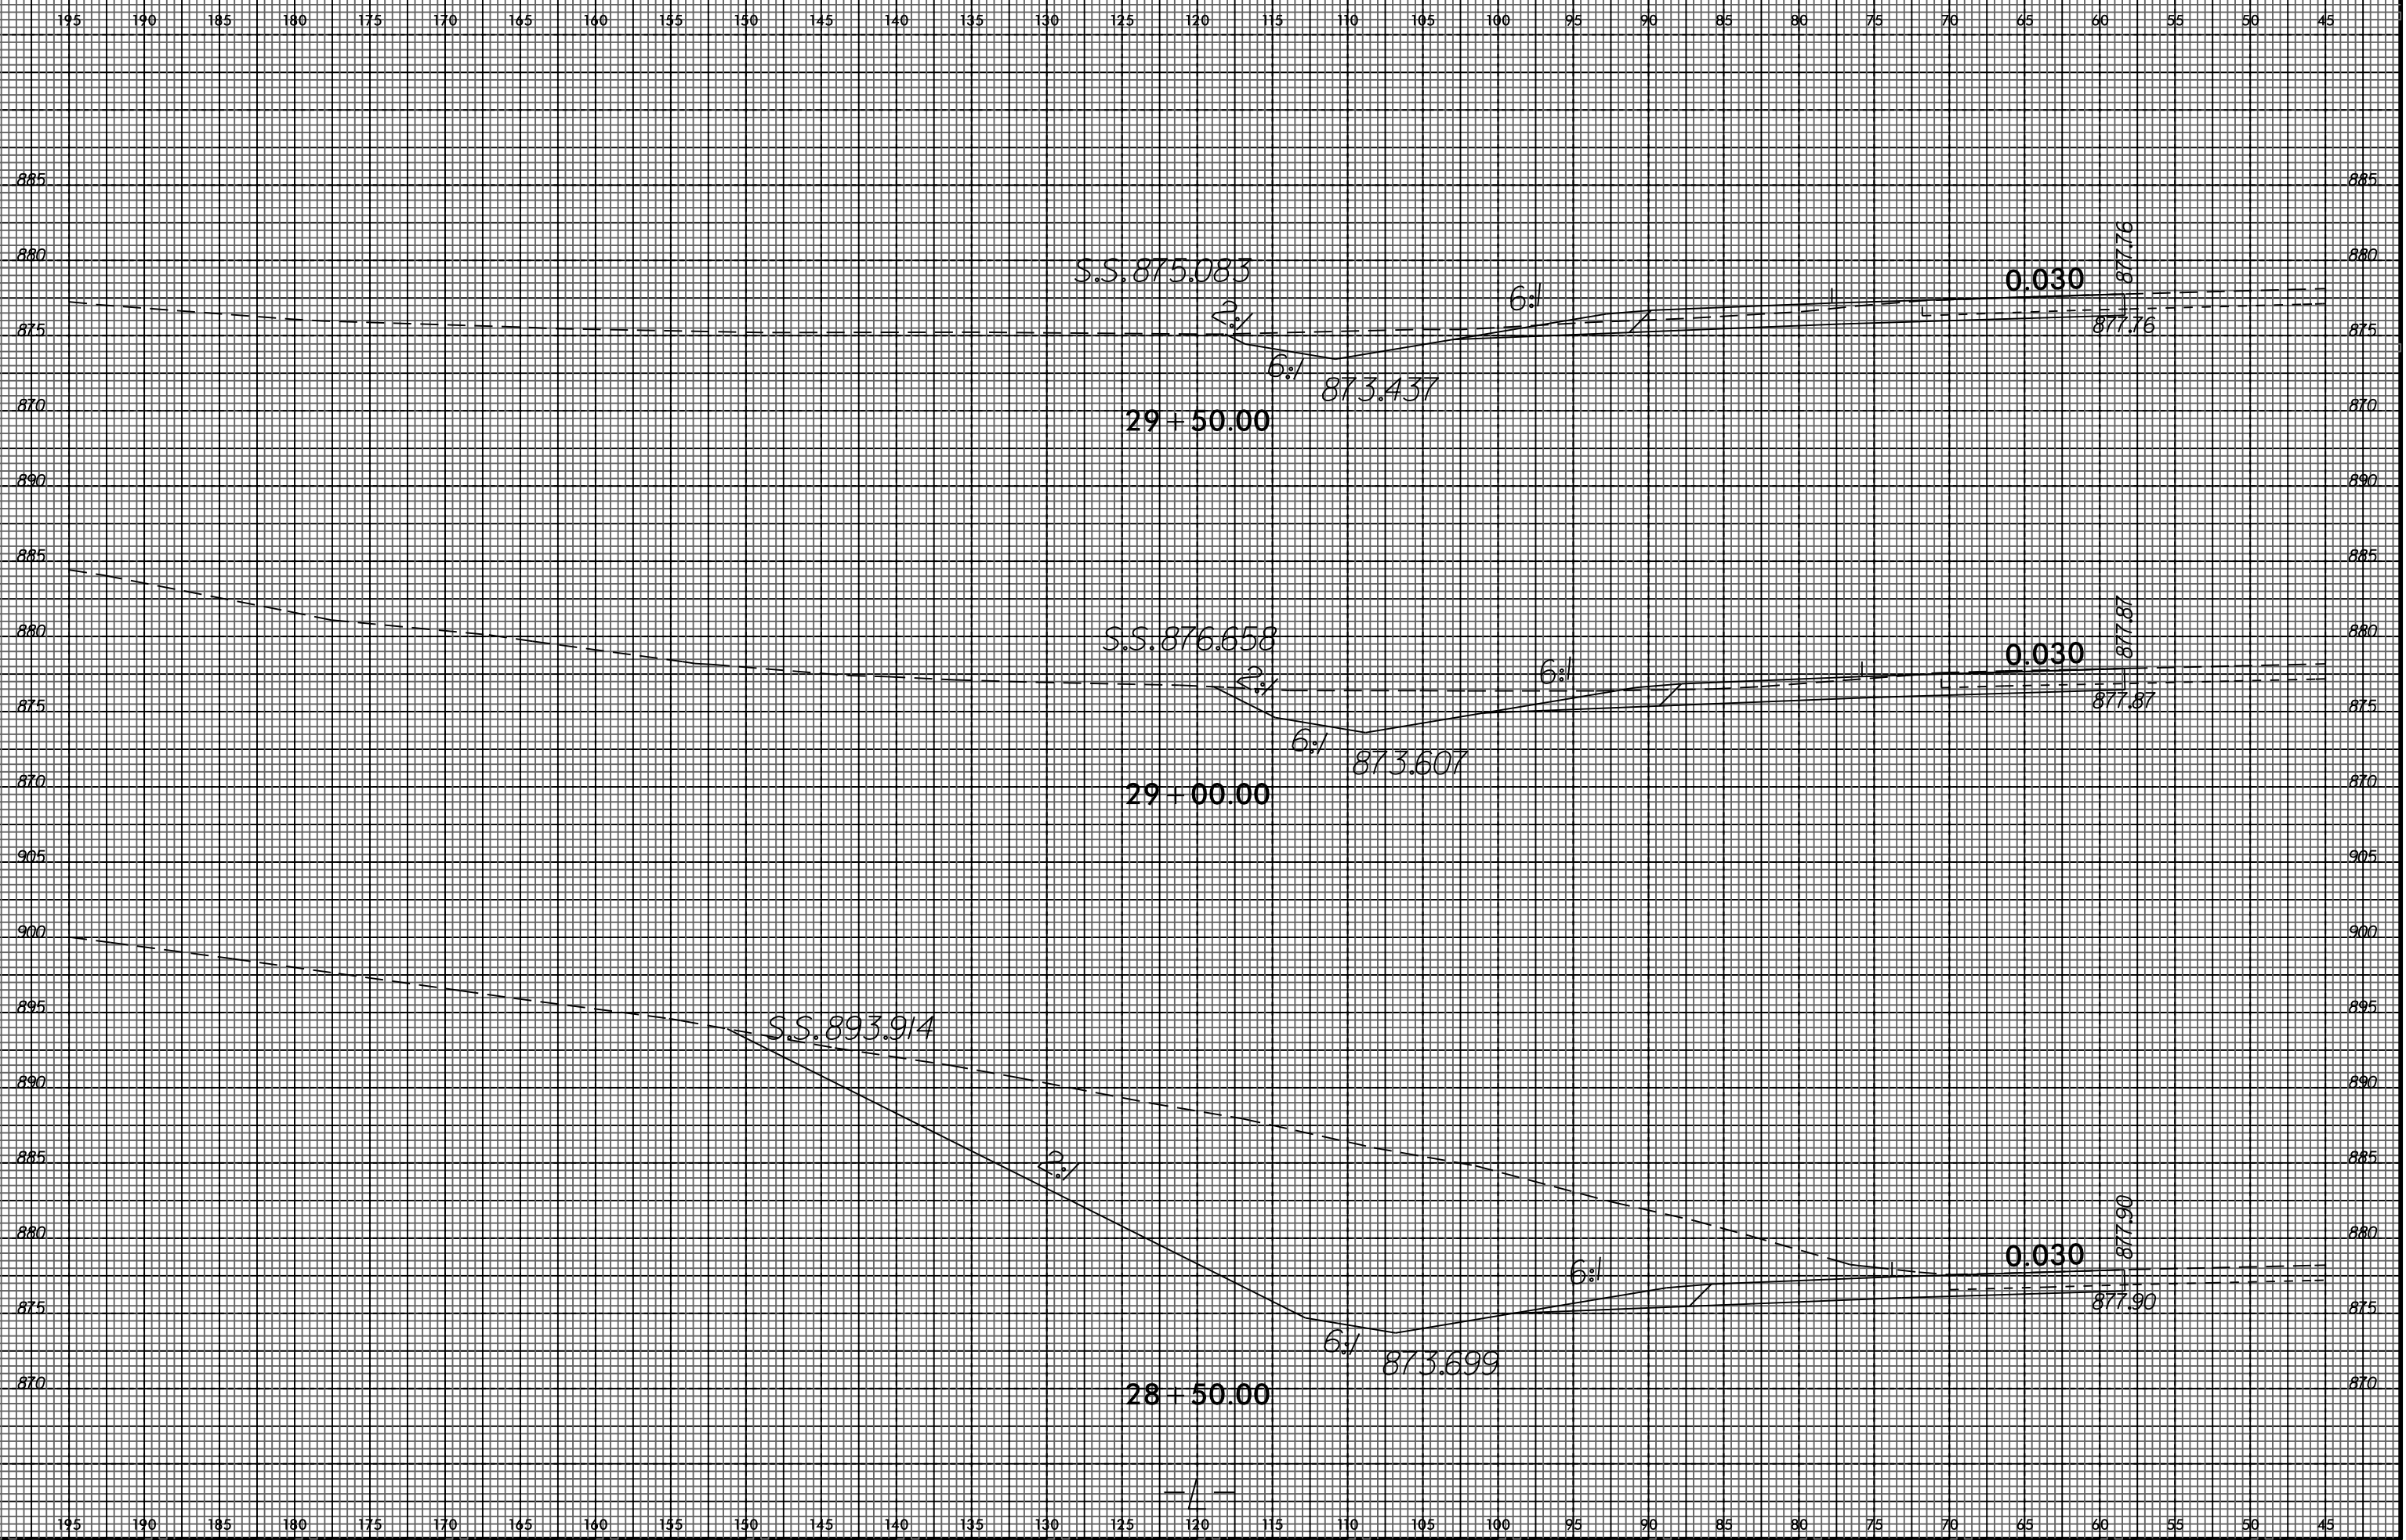


I:\MAR_2015_09_23
 U-2524BC.XSC\U-2524BC-RDY.XPL.L.1350.4100.DGN
 \$\$\$USERNAME\$\$\$

8/23/99


0 2.5 5	PROJ. REFERENCE NO. U-2524BC	SHEET NO. X-10
---------	---------------------------------	-------------------

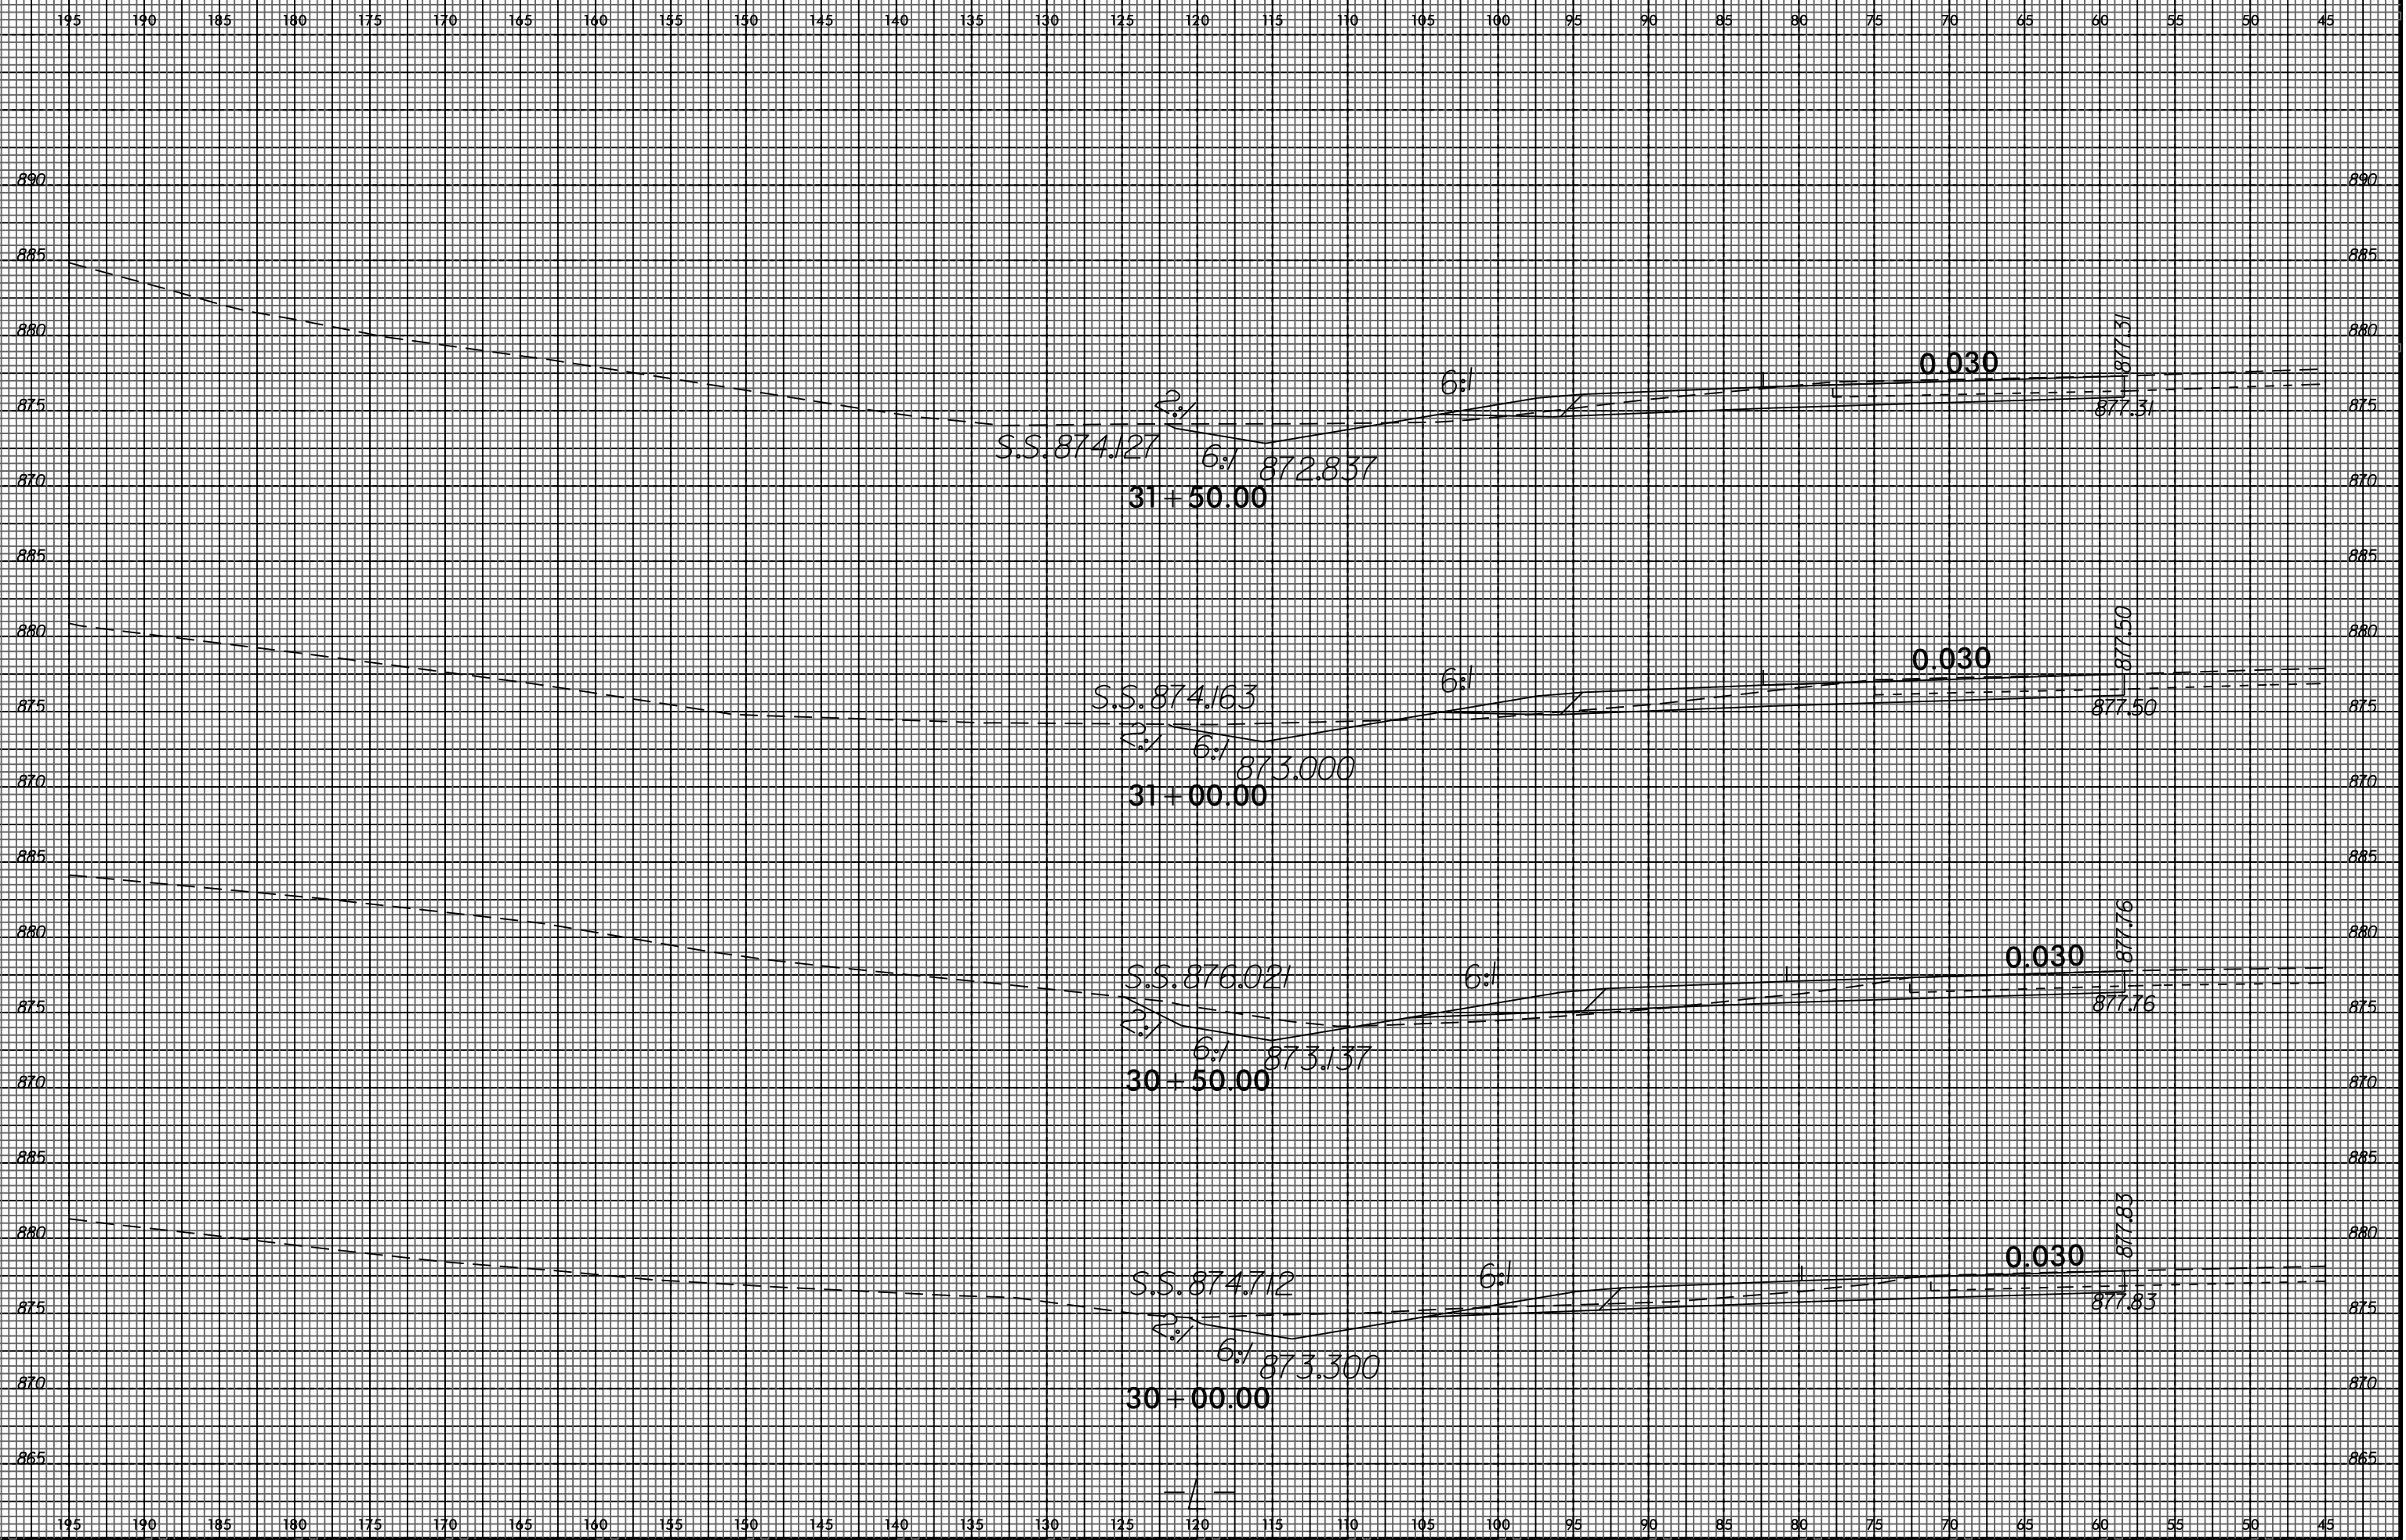


19:MAR_2016_09:28
I:\U-2524BC\FEEDBACK\USER\NAME

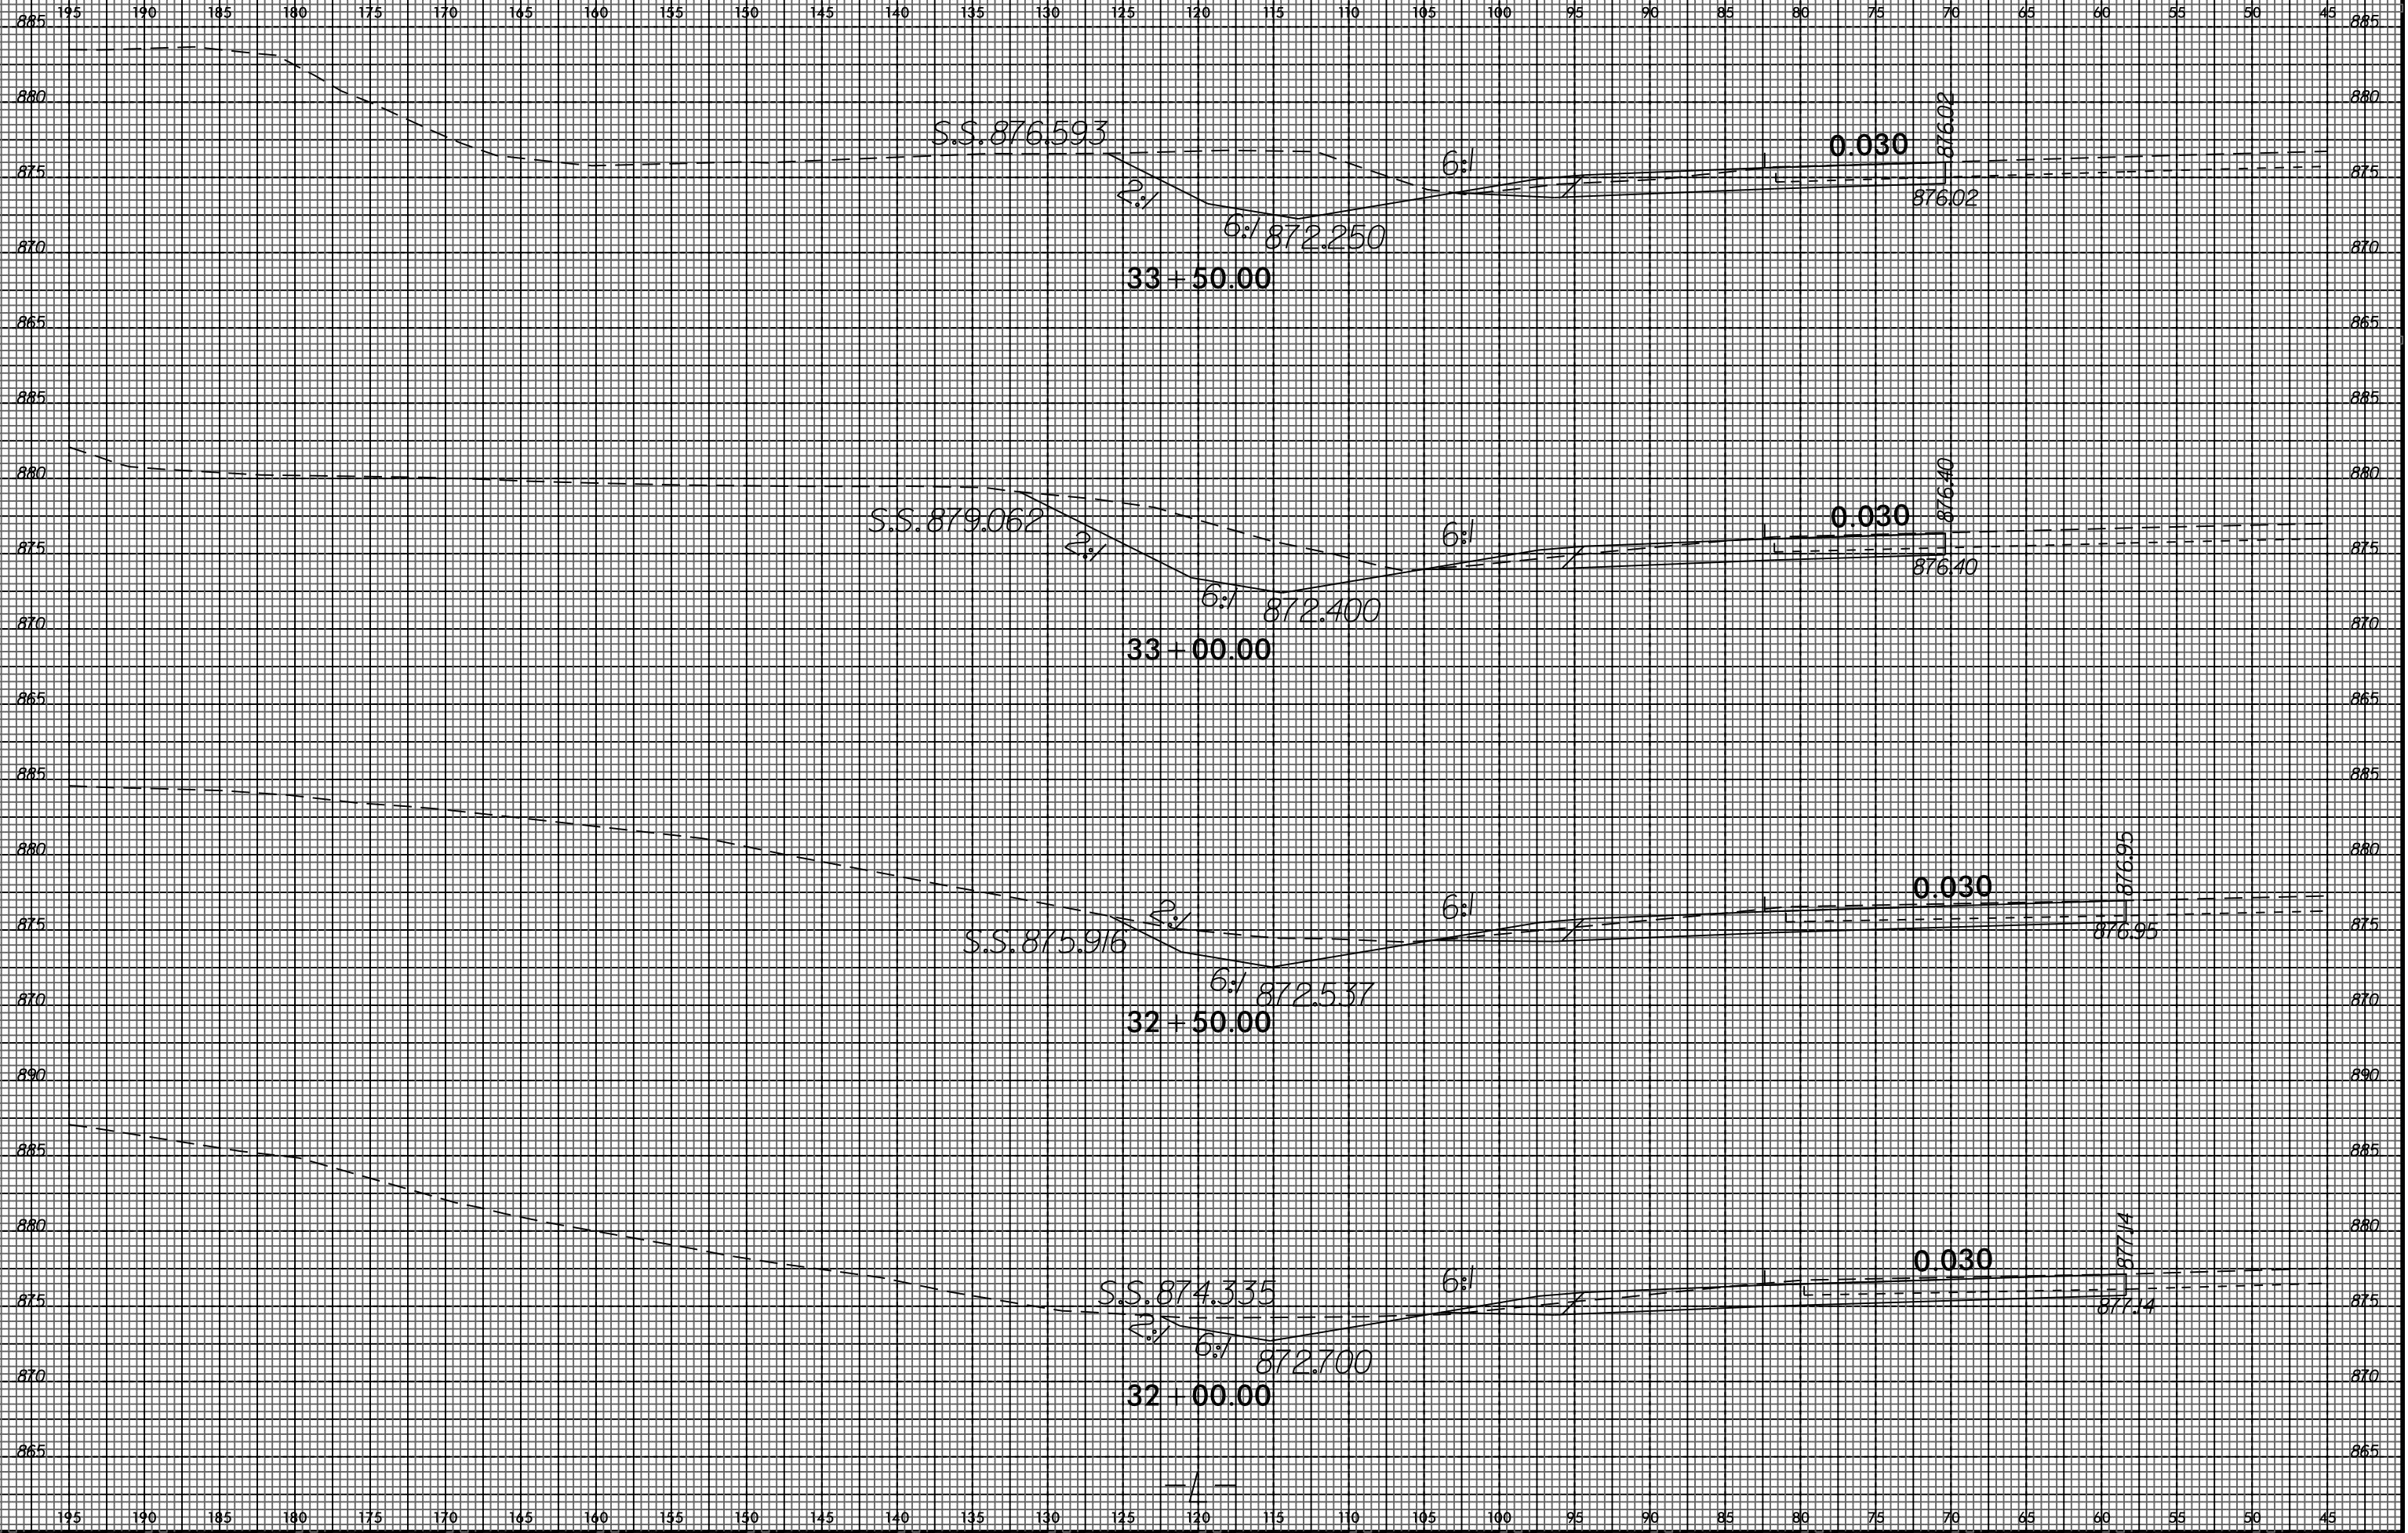

8/23/99

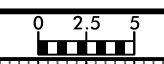


PROJ. REFERENCE NO. U-2524BC	SHEET NO. X-12
---------------------------------	-------------------

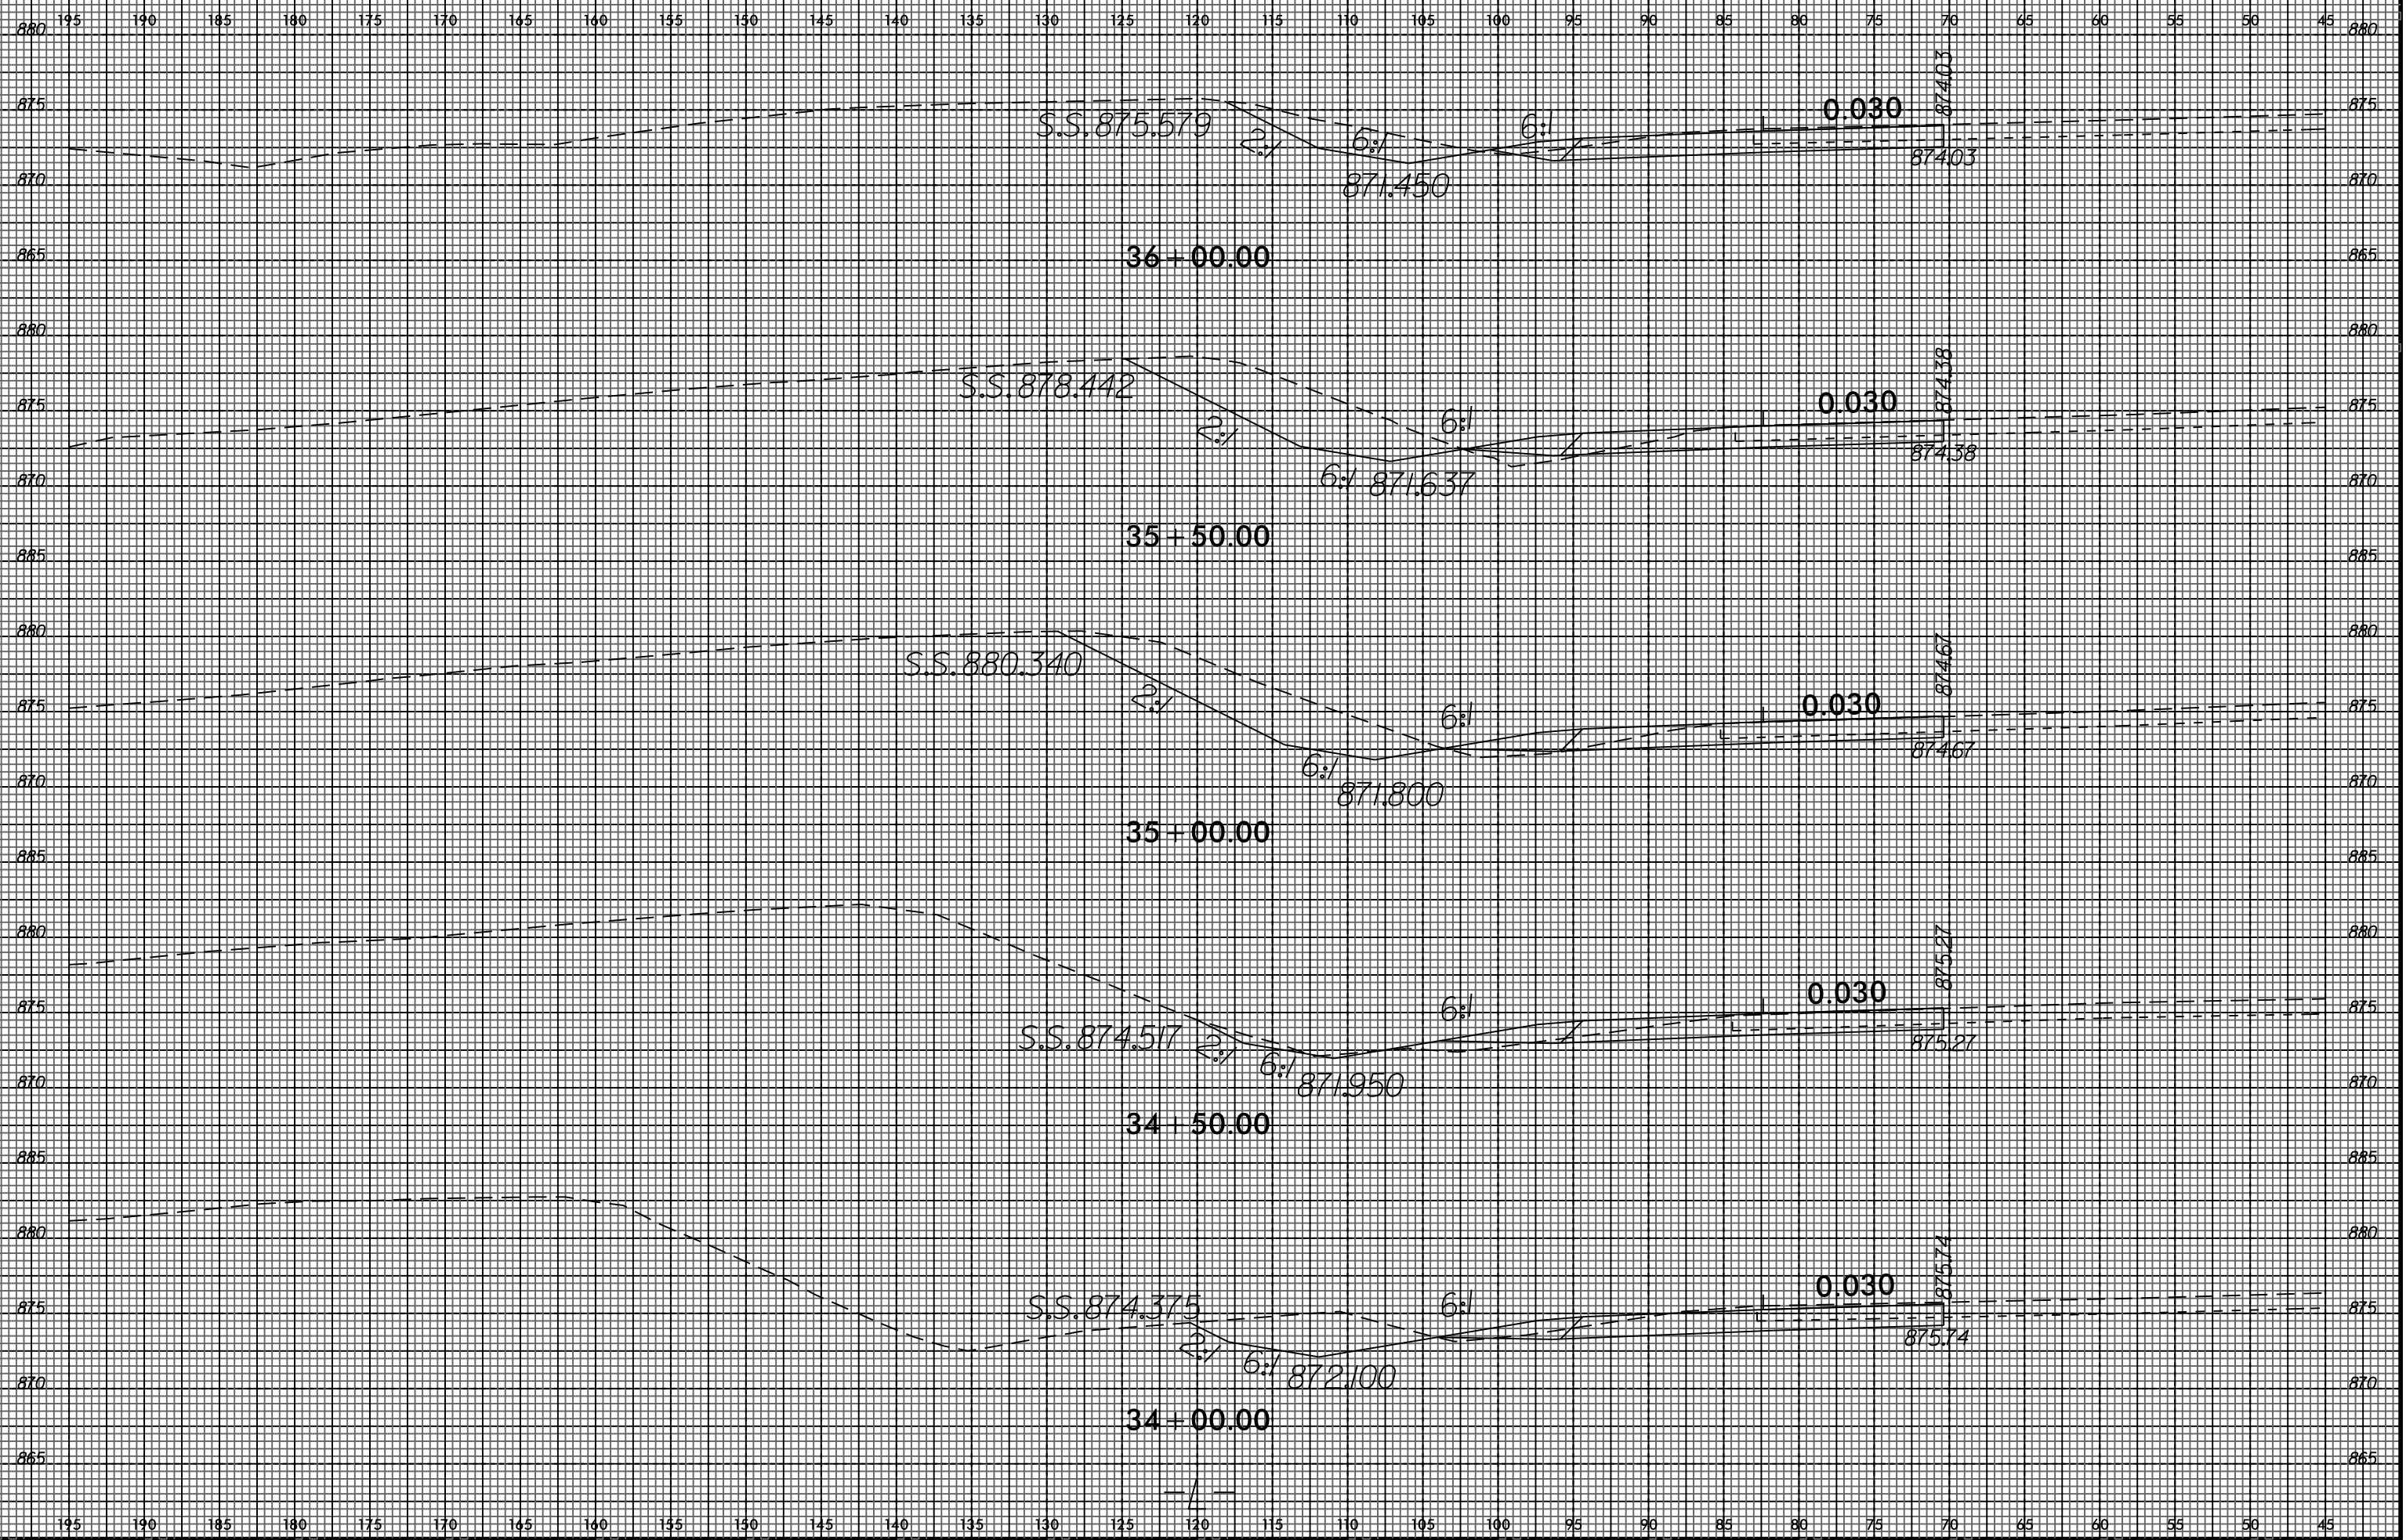


I:\MAR-2015-09-23
 U-2524BC\REF
 \$\$\$USERNAME\$\$\$

8/23/99

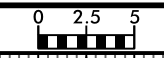


PROJ. REFERENCE NO.	SHEET NO.
U-2524BC	X-13

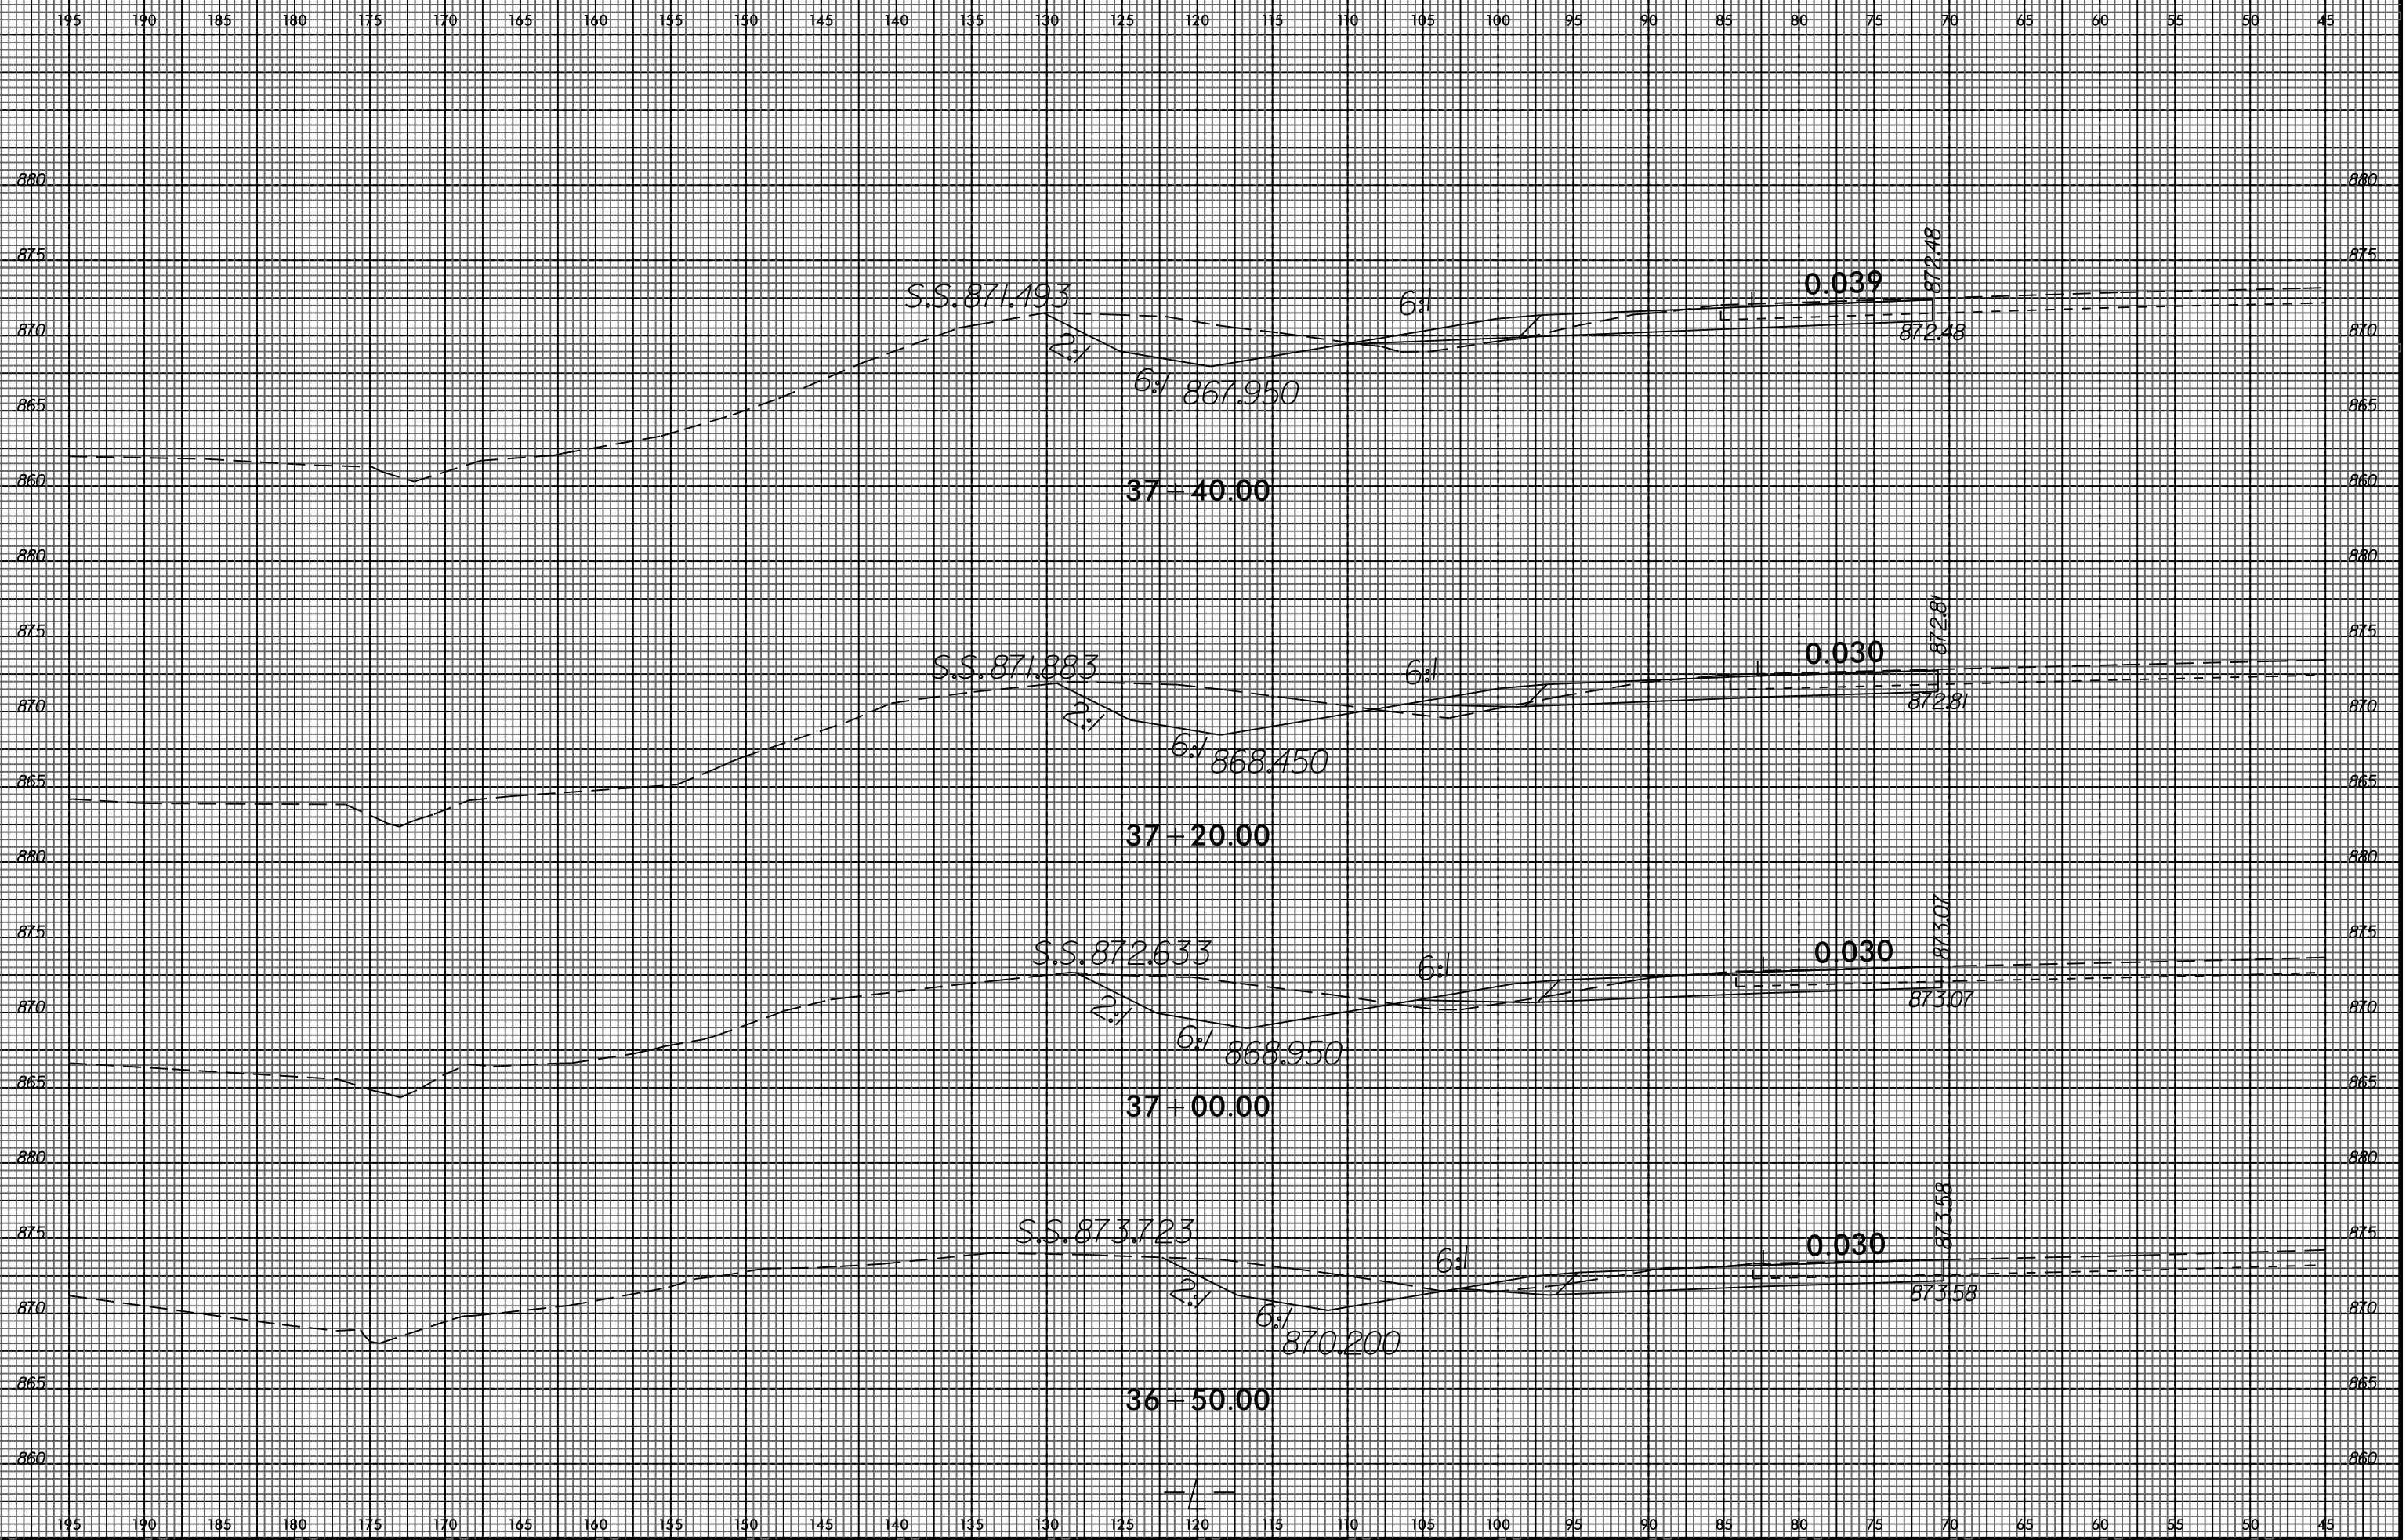


I:\MAR_2015_09_23
 U-2524BC
 \$\$\$USERNAME\$\$\$

8/23/99

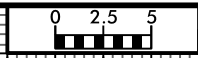


PROJ. REFERENCE NO. U-2524BC	SHEET NO. X-14
---------------------------------	-------------------

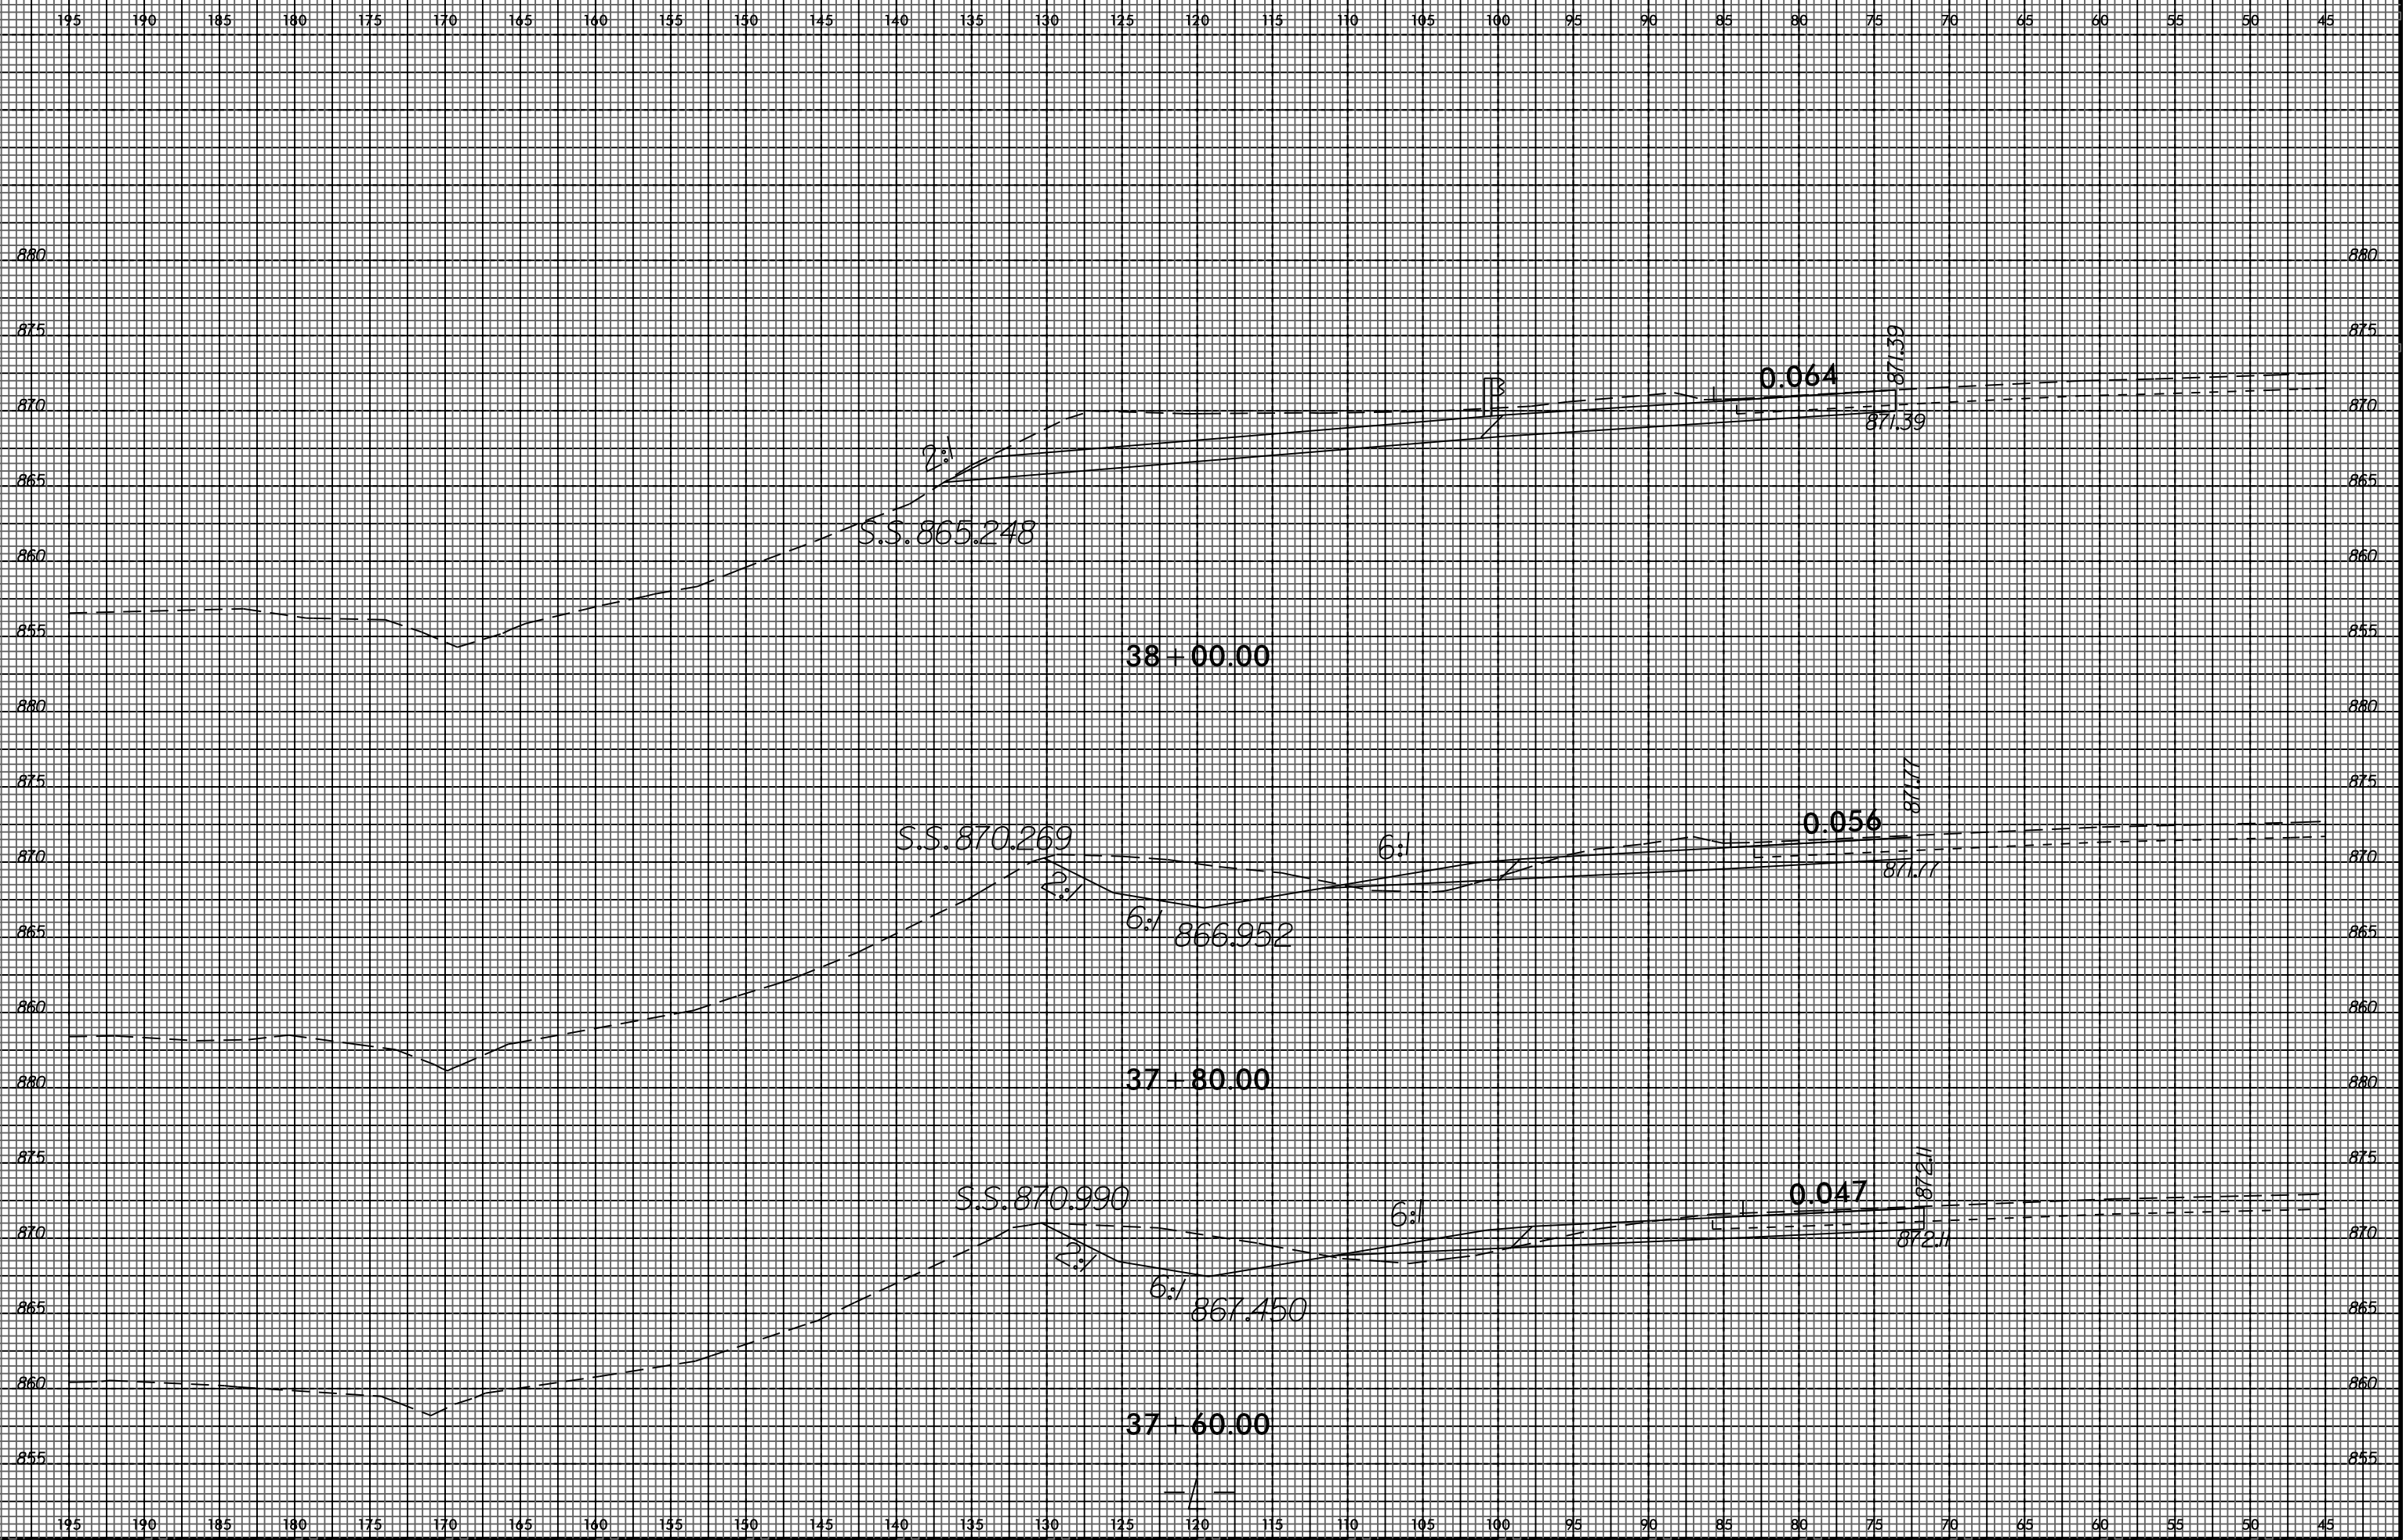

I:\MAR_2015_09_23
 U-2524BC
 \$\$\$USERNAME\$\$\$


8/23/99

0 2.5 5	PROJ. REFERENCE NO. U-2524BC	SHEET NO. X-15
---------	---------------------------------	-------------------

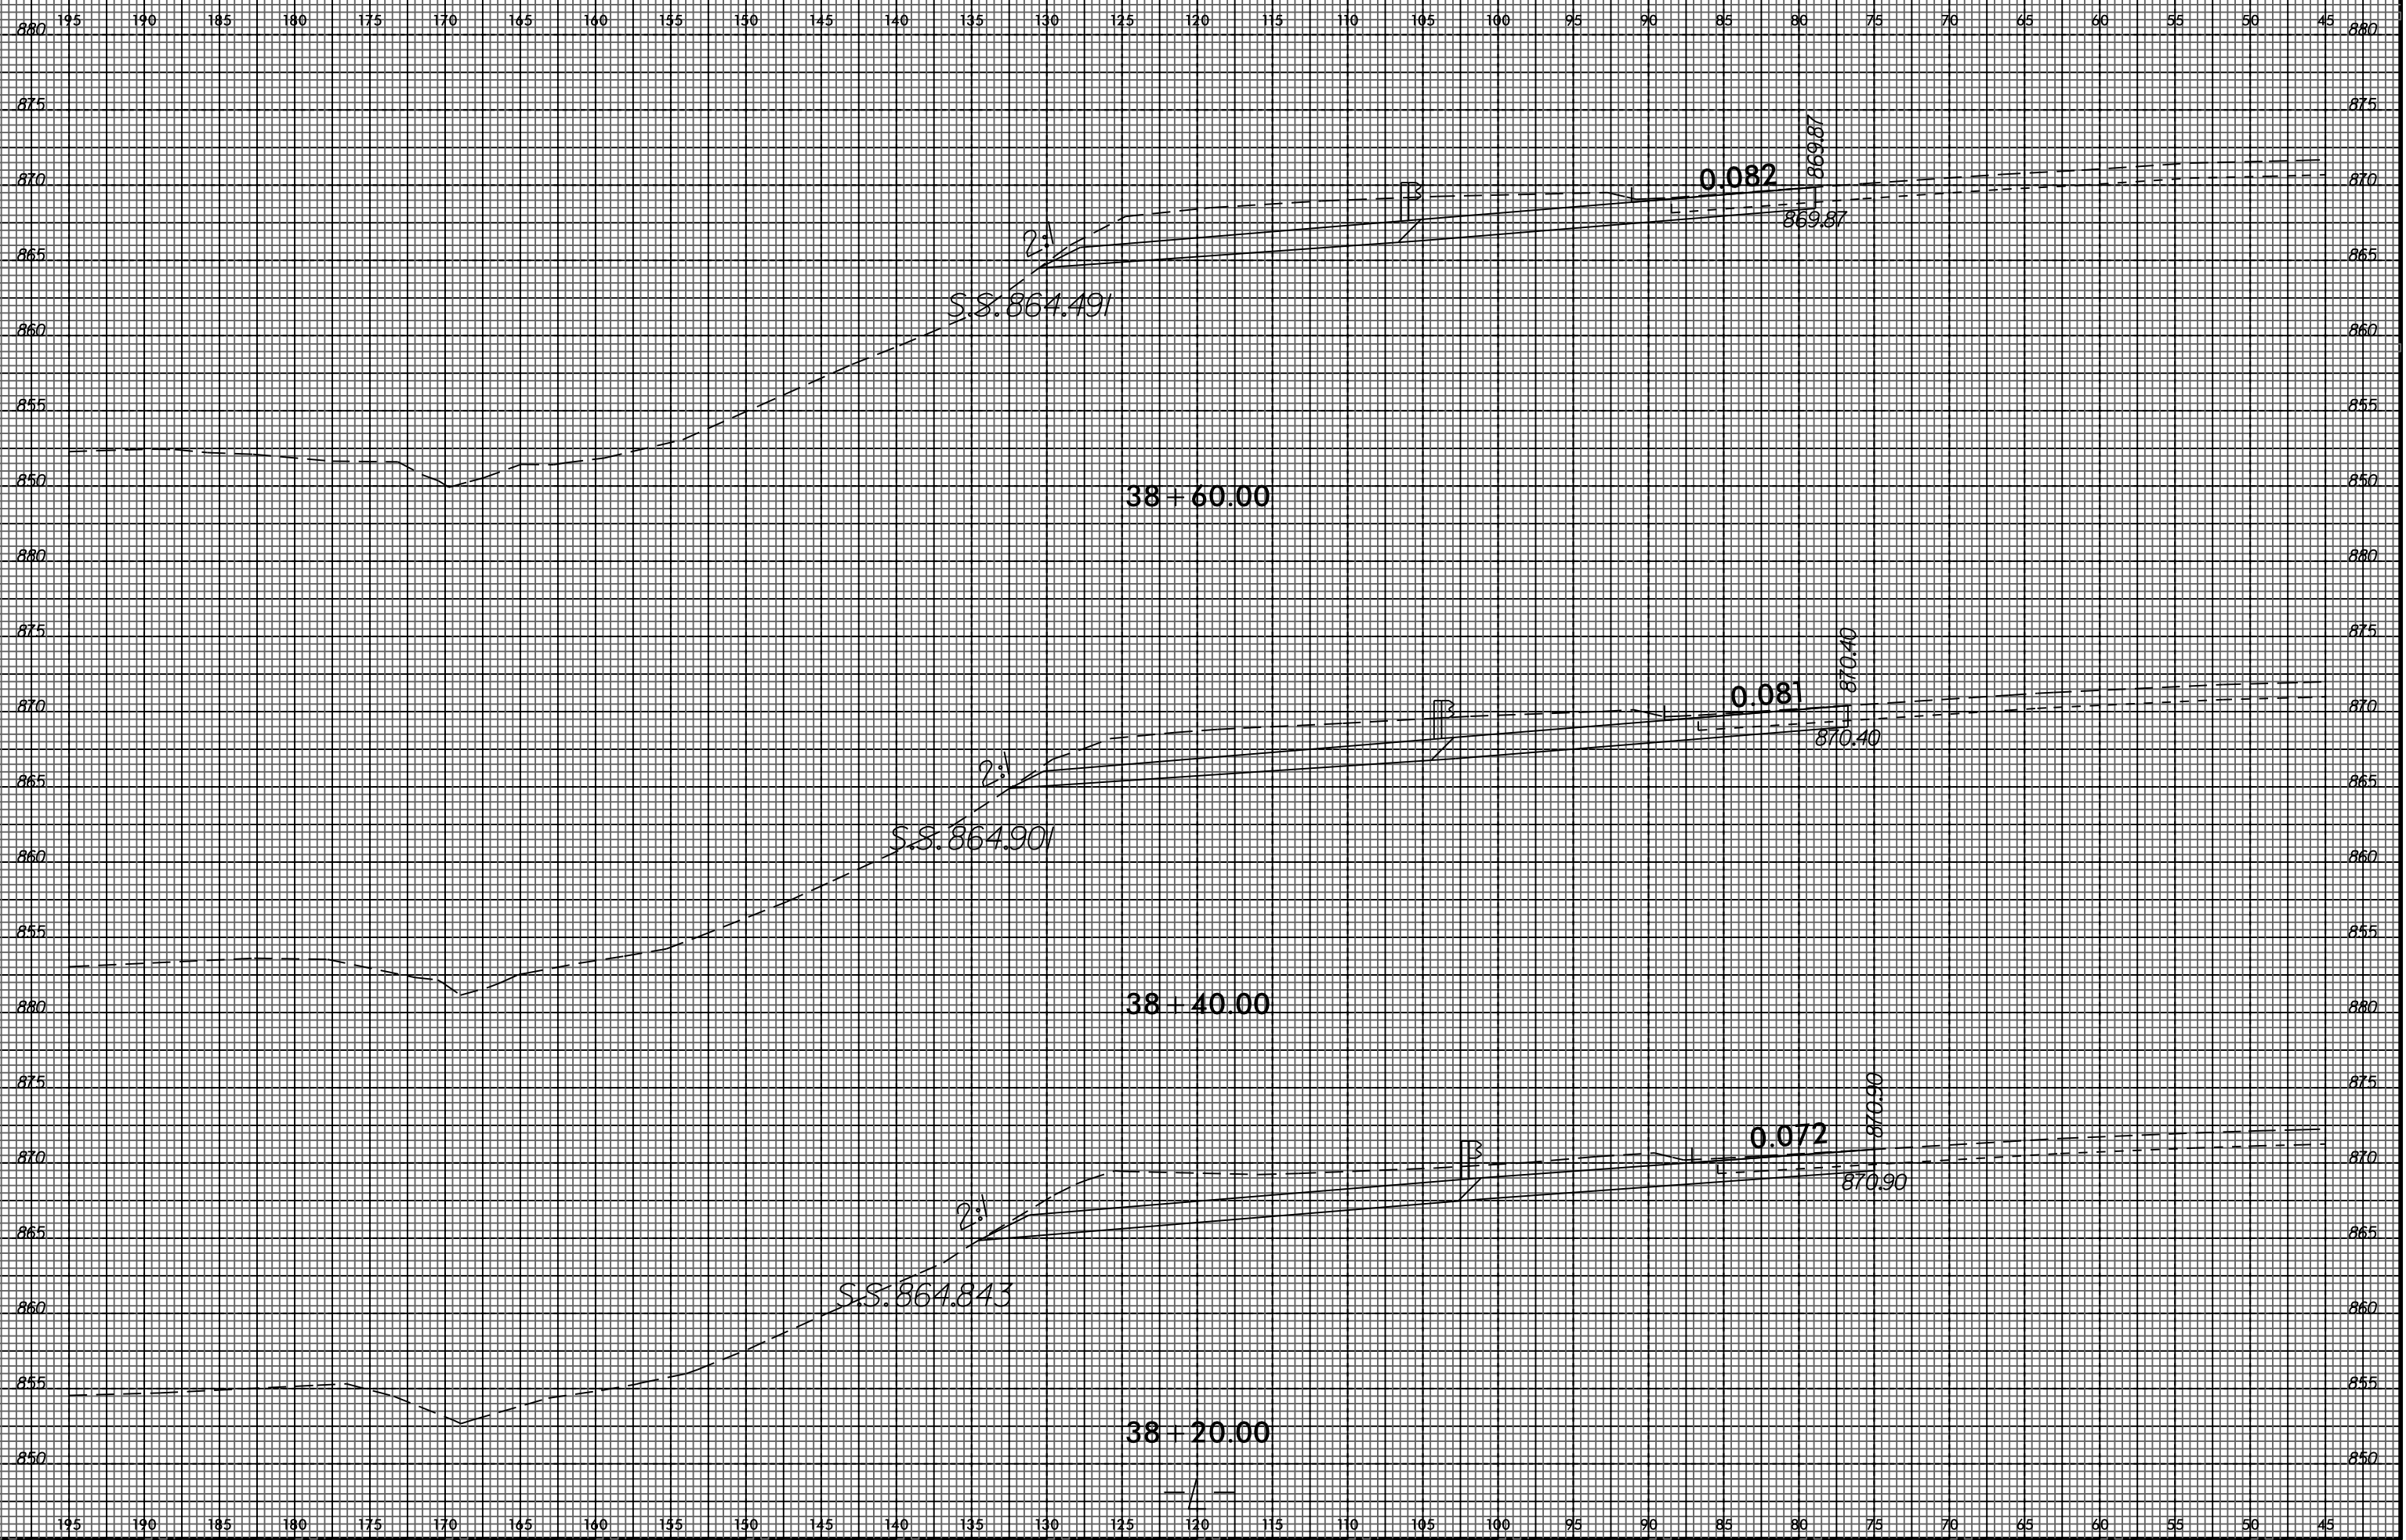


I:\MAR-2015-09-23
 U-2524BC
 \$\$\$USERNAME\$\$\$

8/23/99

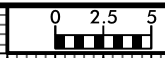

PROJ. REFERENCE NO.	SHEET NO.
U-2524BC	X-16


195 190 185 180 175 170 165 160 155 150 145 140 135 130 125 120 115 110 105 100 95 90 85 80 75 70 65 60 55 50 45

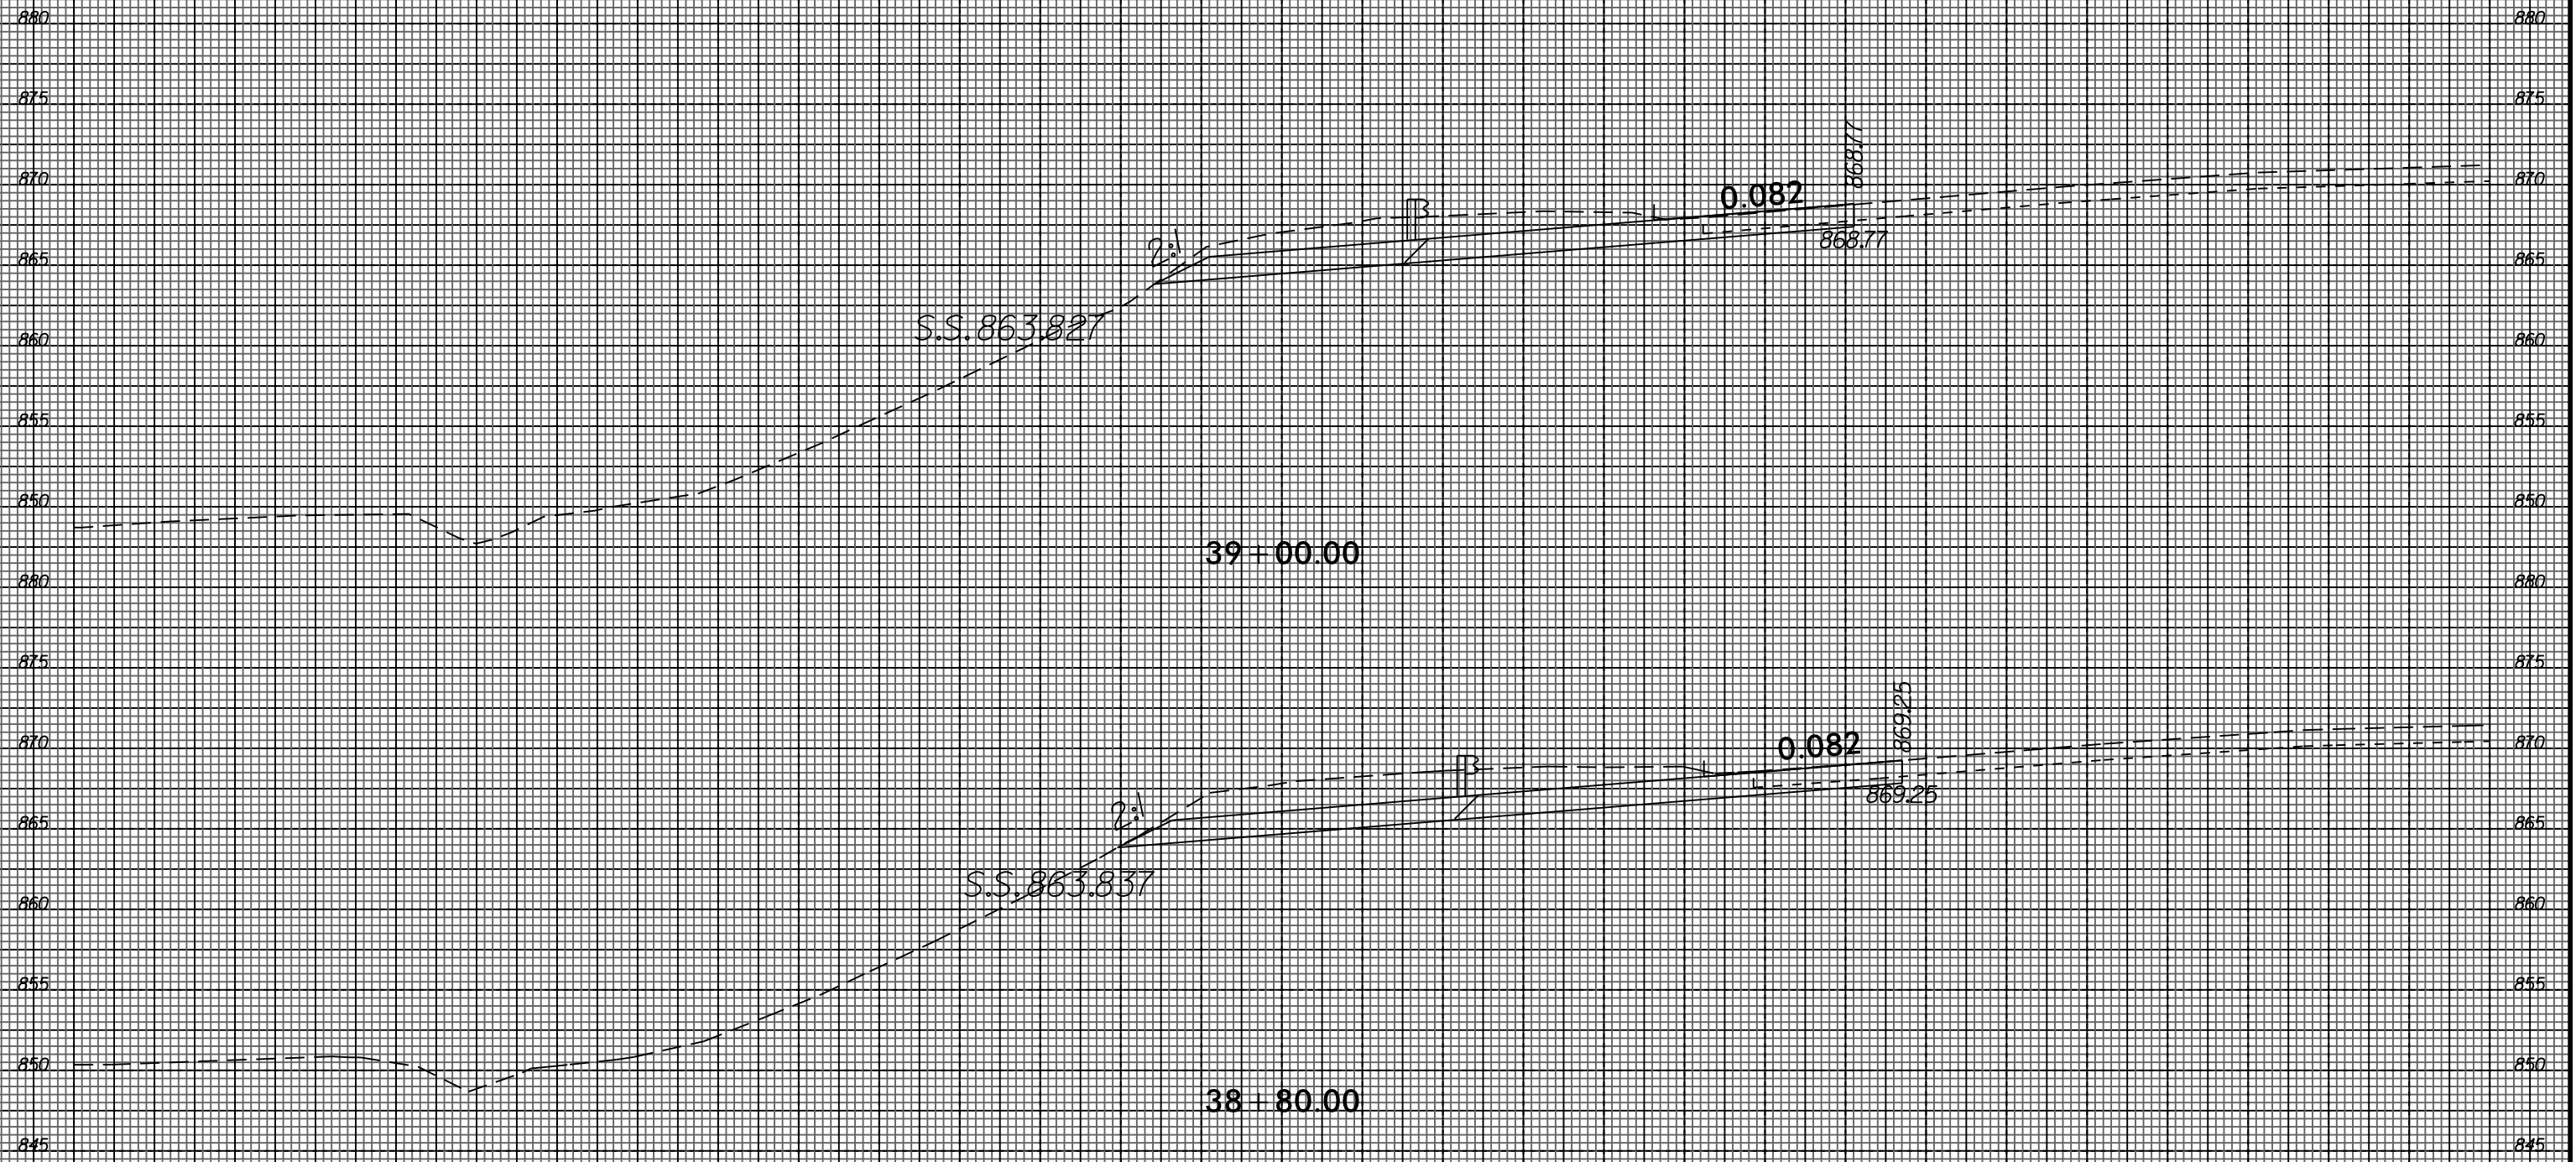


I:\MAR_2016_09_23
 U-2524BC
 \$\$\$USERNAME\$\$\$

195 190 185 180 175 170 165 160 155 150 145 140 135 130 125 120 115 110 105 100 95 90 85 80 75 70 65 60 55 50 45

8/23/99

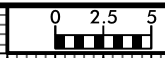


PROJ. REFERENCE NO.	SHEET NO.
U-2524BC	X-17

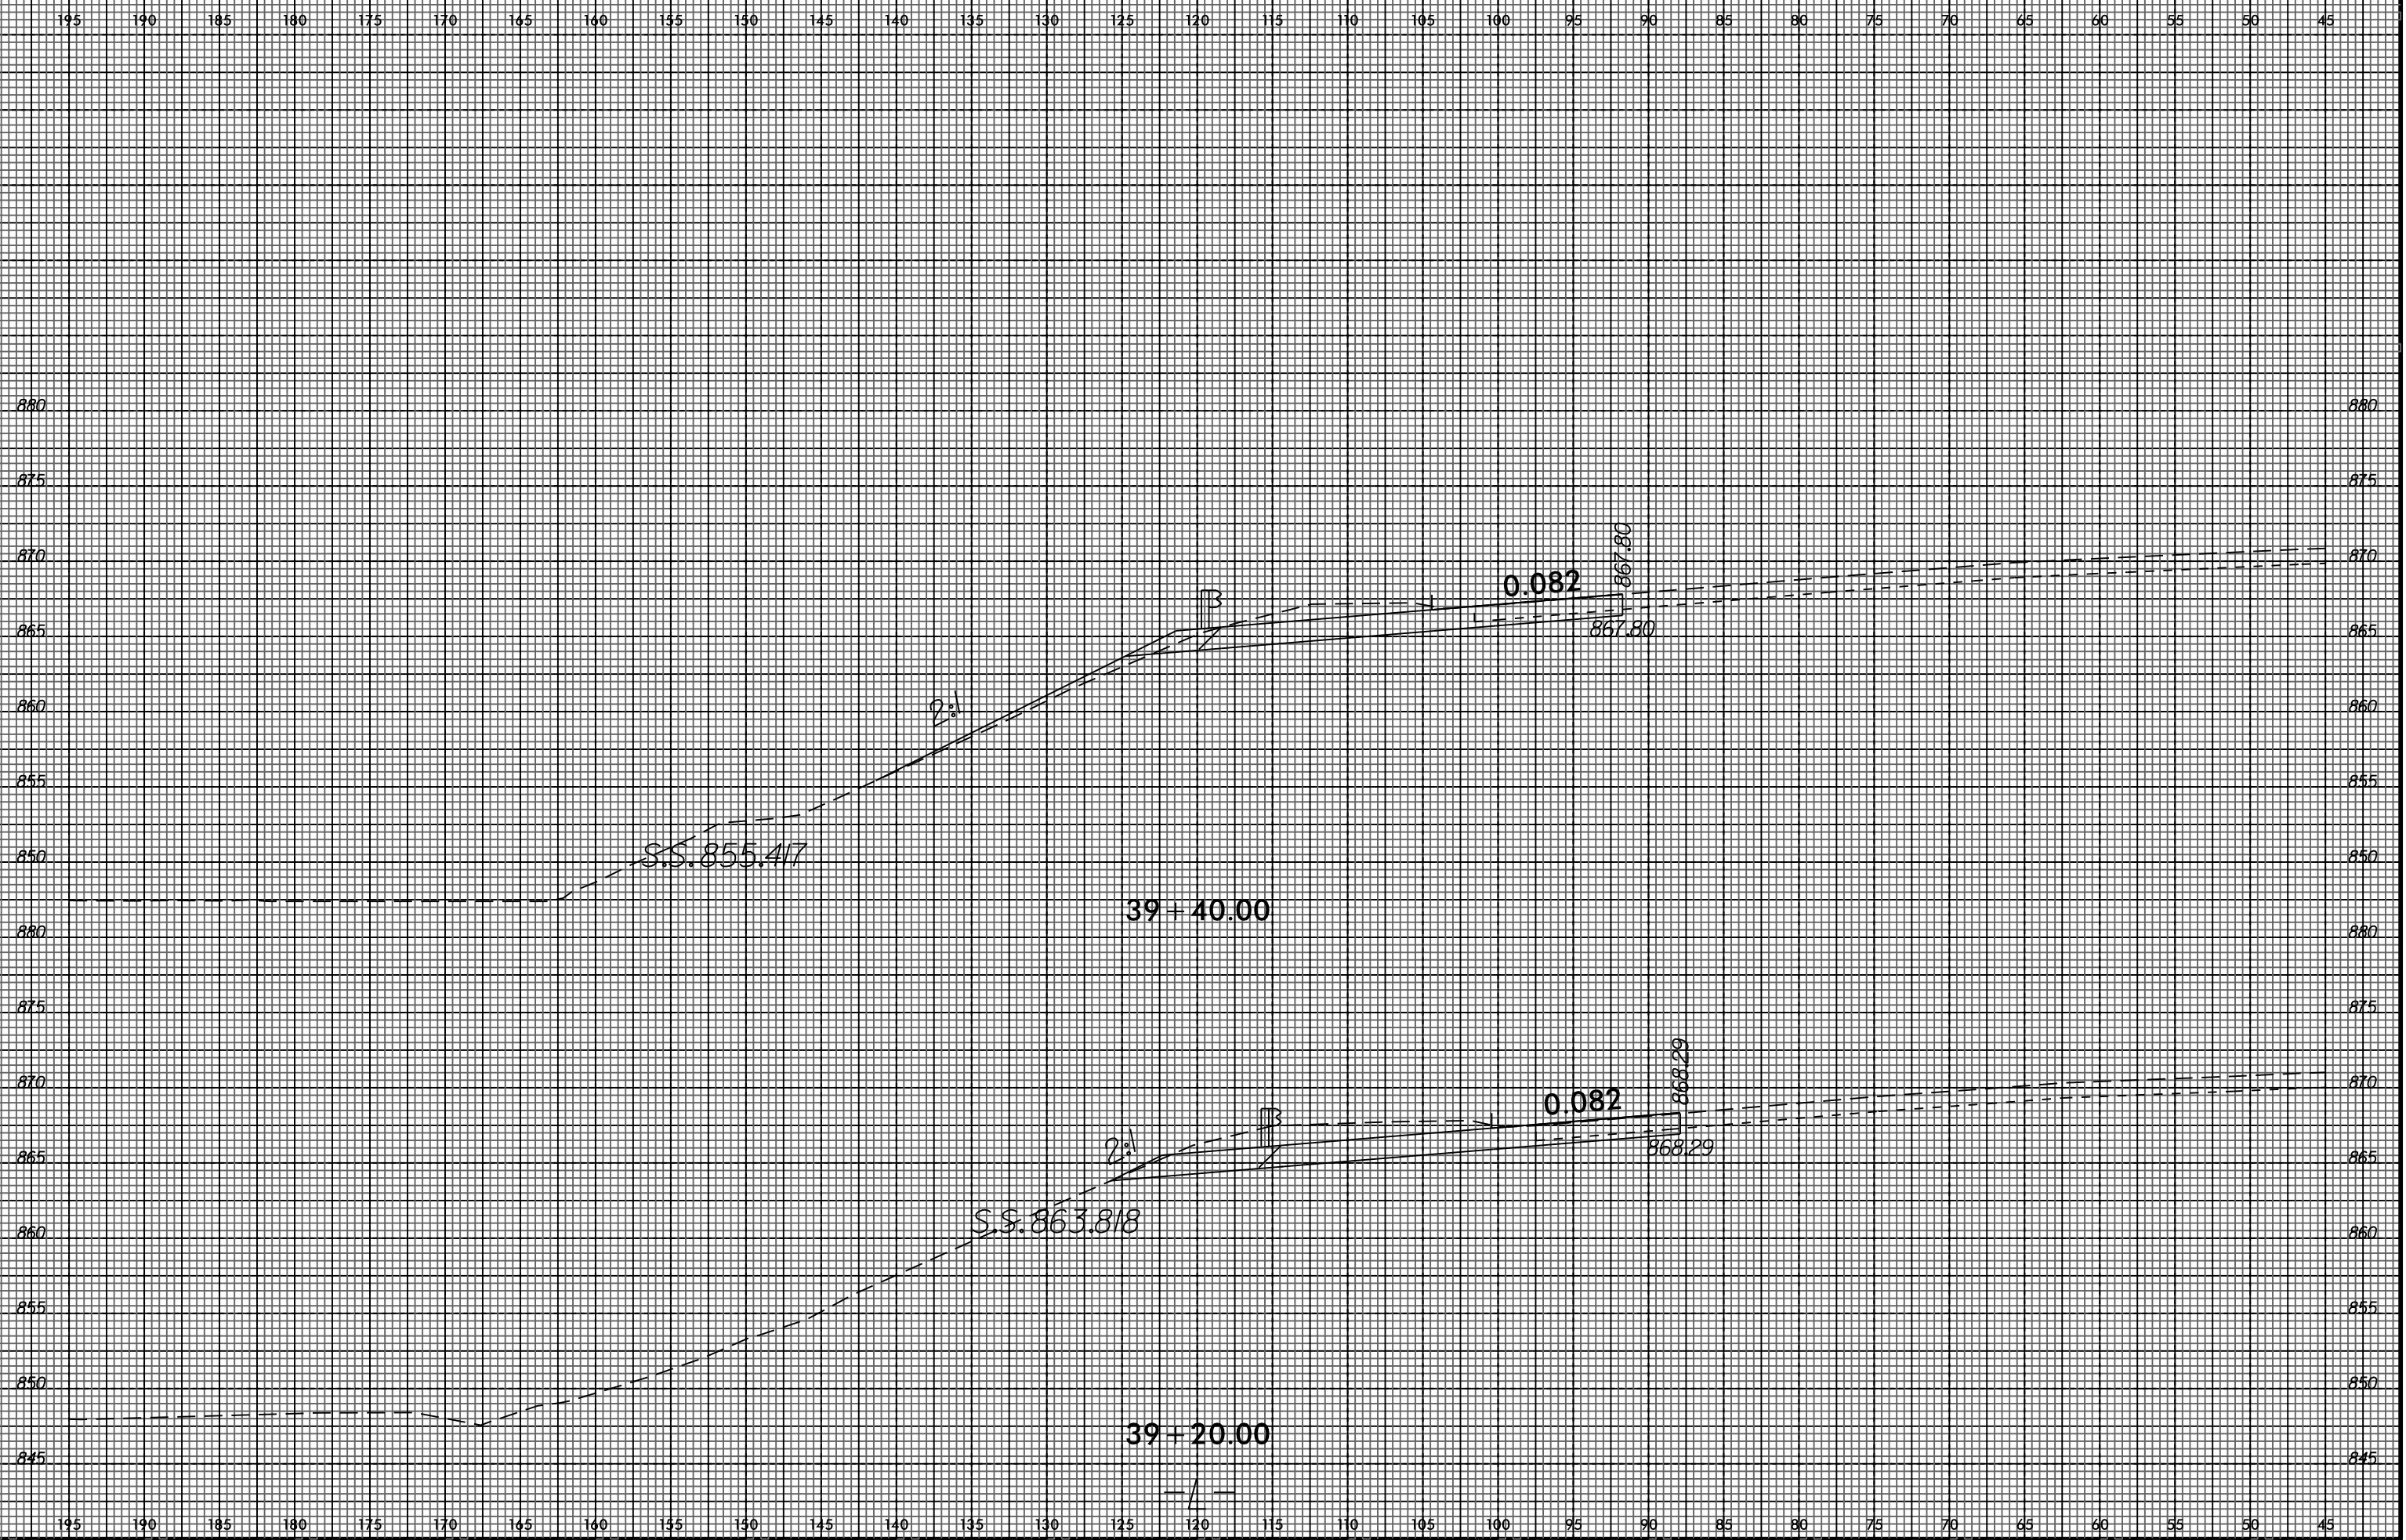


I:\MAR_2015_09_23
 U-2524BC
 \$\$\$USERNAME\$\$\$

8/23/99

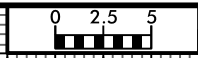

PROJ. REFERENCE NO.	SHEET NO.
U-2524BC	X-18

195 190 185 180 175 170 165 160 155 150 145 140 135 130 125 120 115 110 105 100 95 90 85 80 75 70 65 60 55 50 45

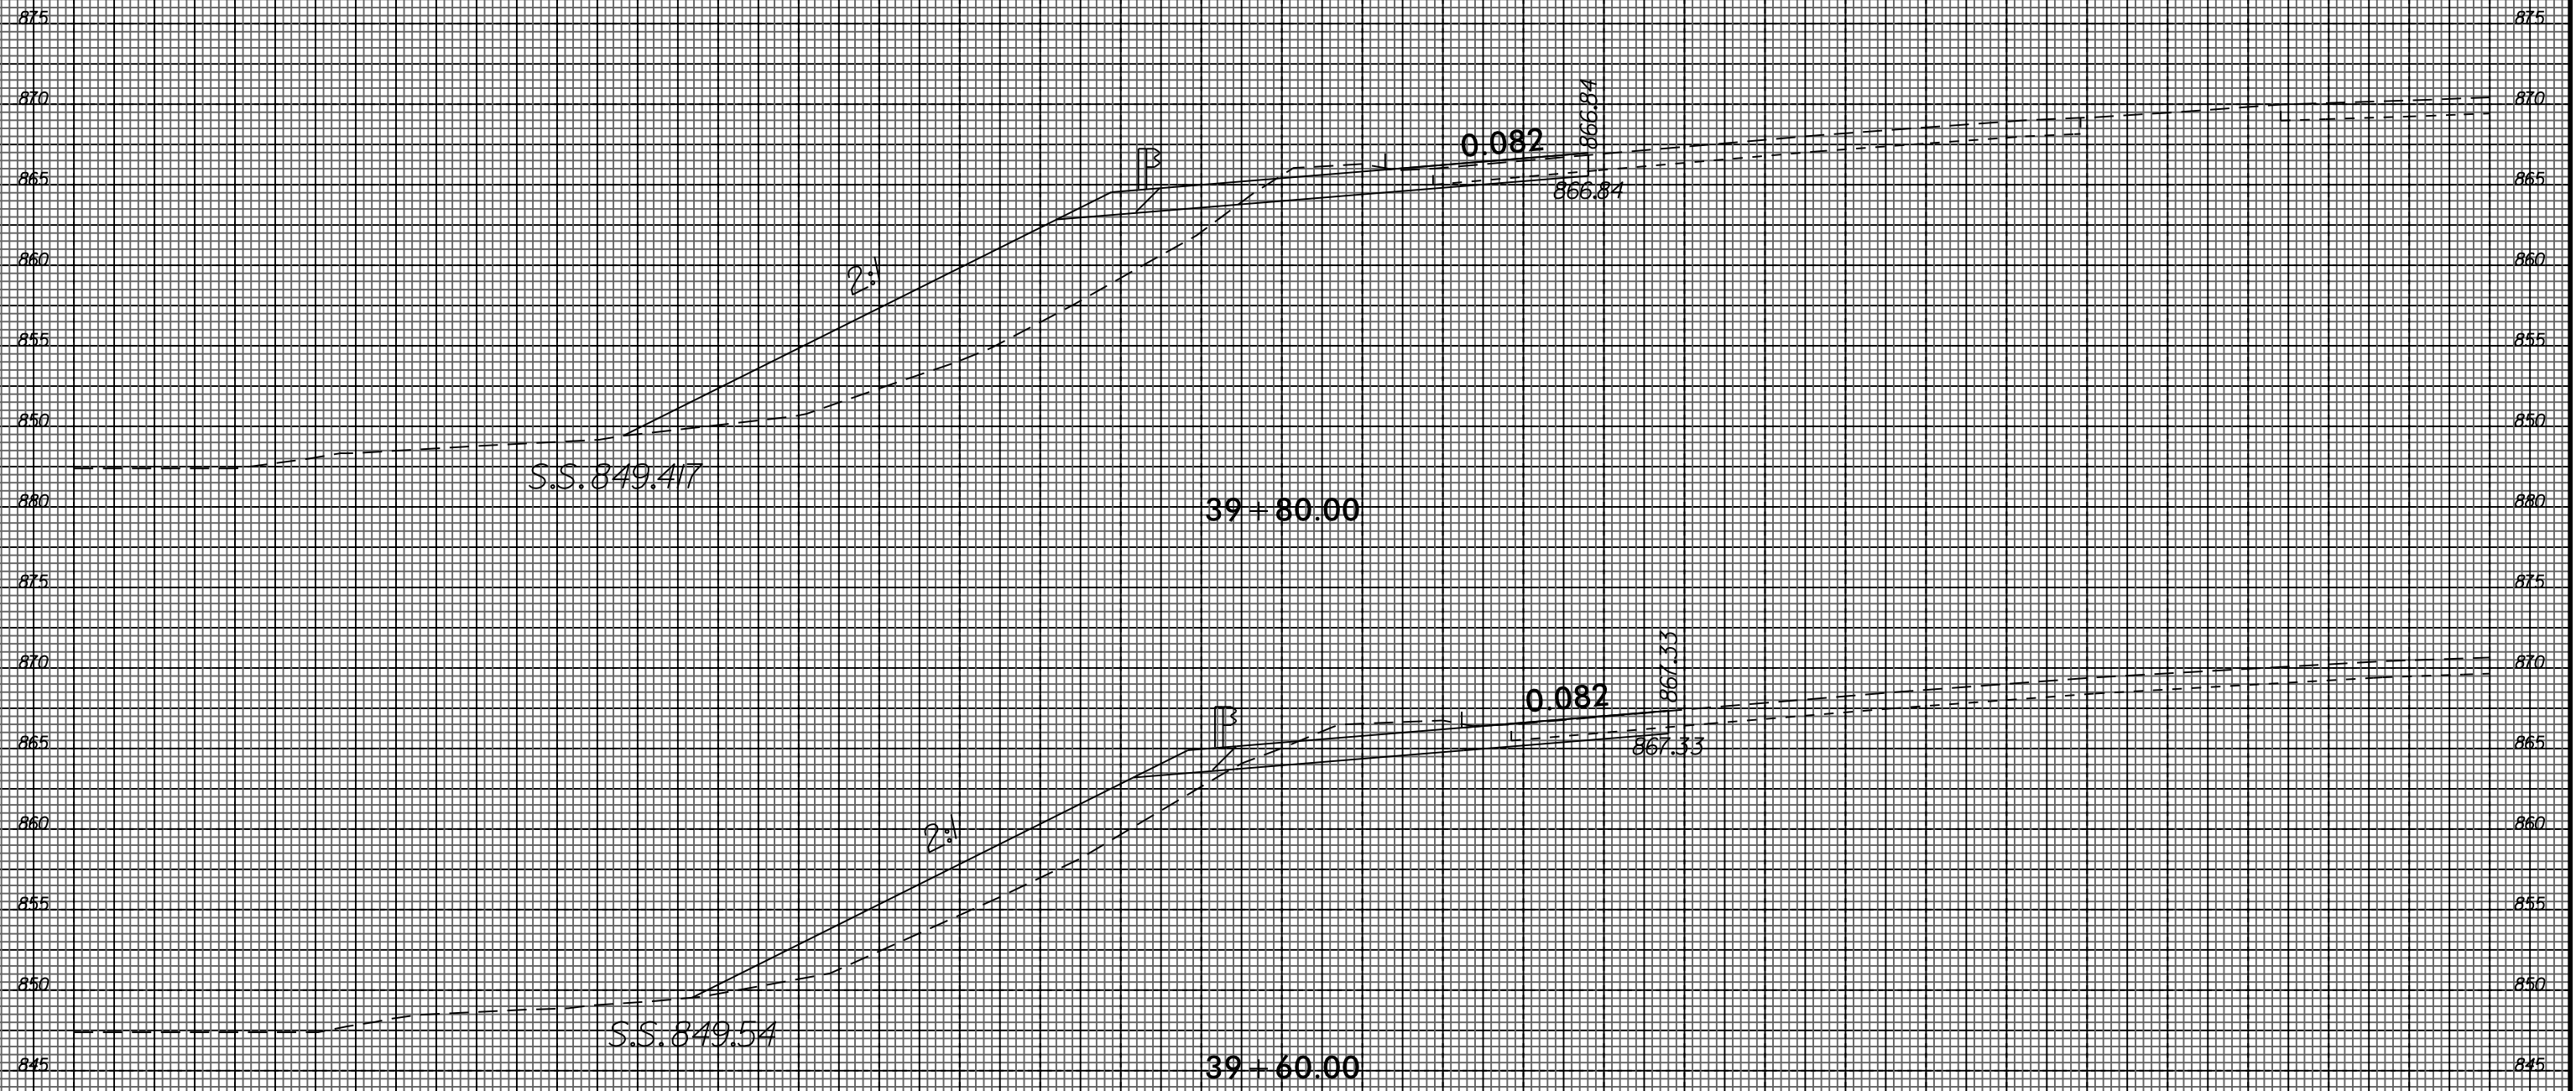

I:\MAR_2015_09_23
 U-2524BC.X-18
 \$\$\$USERNAME\$\$\$


195 190 185 180 175 170 165 160 155 150 145 140 135 130 125 120 115 110 105 100 95 90 85 80 75 70 65 60 55 50 45

8/23/99



PROJ. REFERENCE NO.	SHEET NO.
U-2524BC	X-19


195 190 185 180 175 170 165 160 155 150 145 140 135 130 125 120 115 110 105 100 95 90 85 80 75 70 65 60 55 50 45

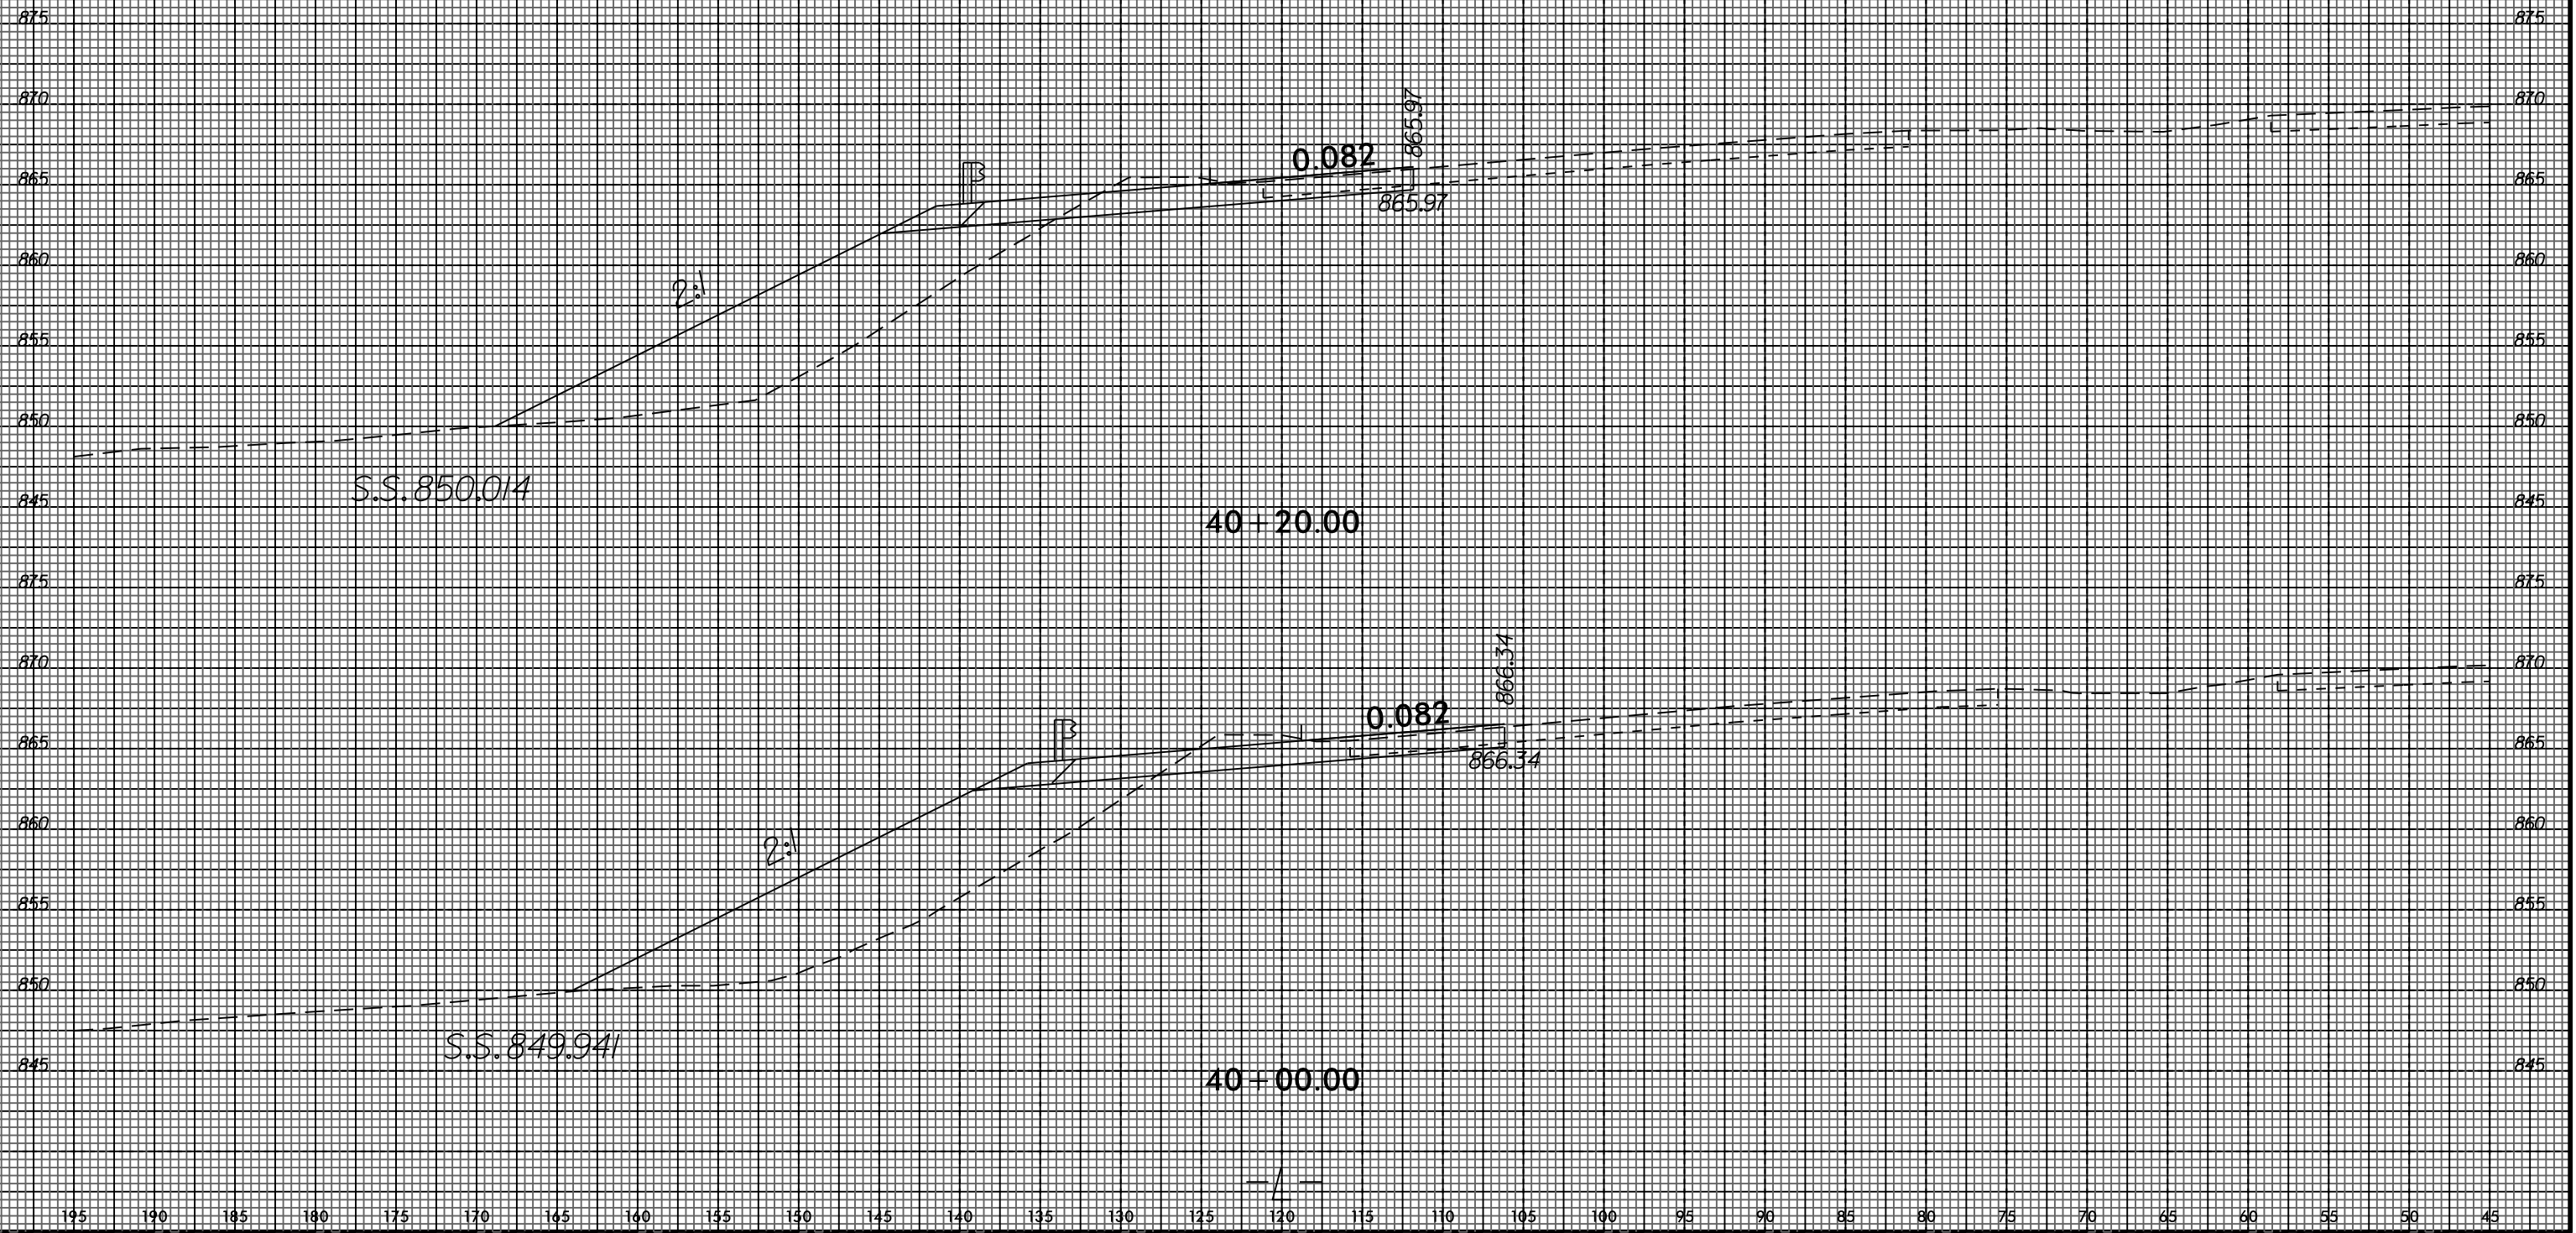


I:\MAR_2015_09_23
 U-2524BC.X-19
 \$\$\$USERNAME\$\$\$

195 190 185 180 175 170 165 160 155 150 145 140 135 130 125 120 115 110 105 100 95 90 85 80 75 70 65 60 55 50 45

8/23/99

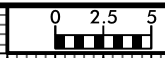


PROJ. REFERENCE NO.	SHEET NO.
U-2524BC	X-20

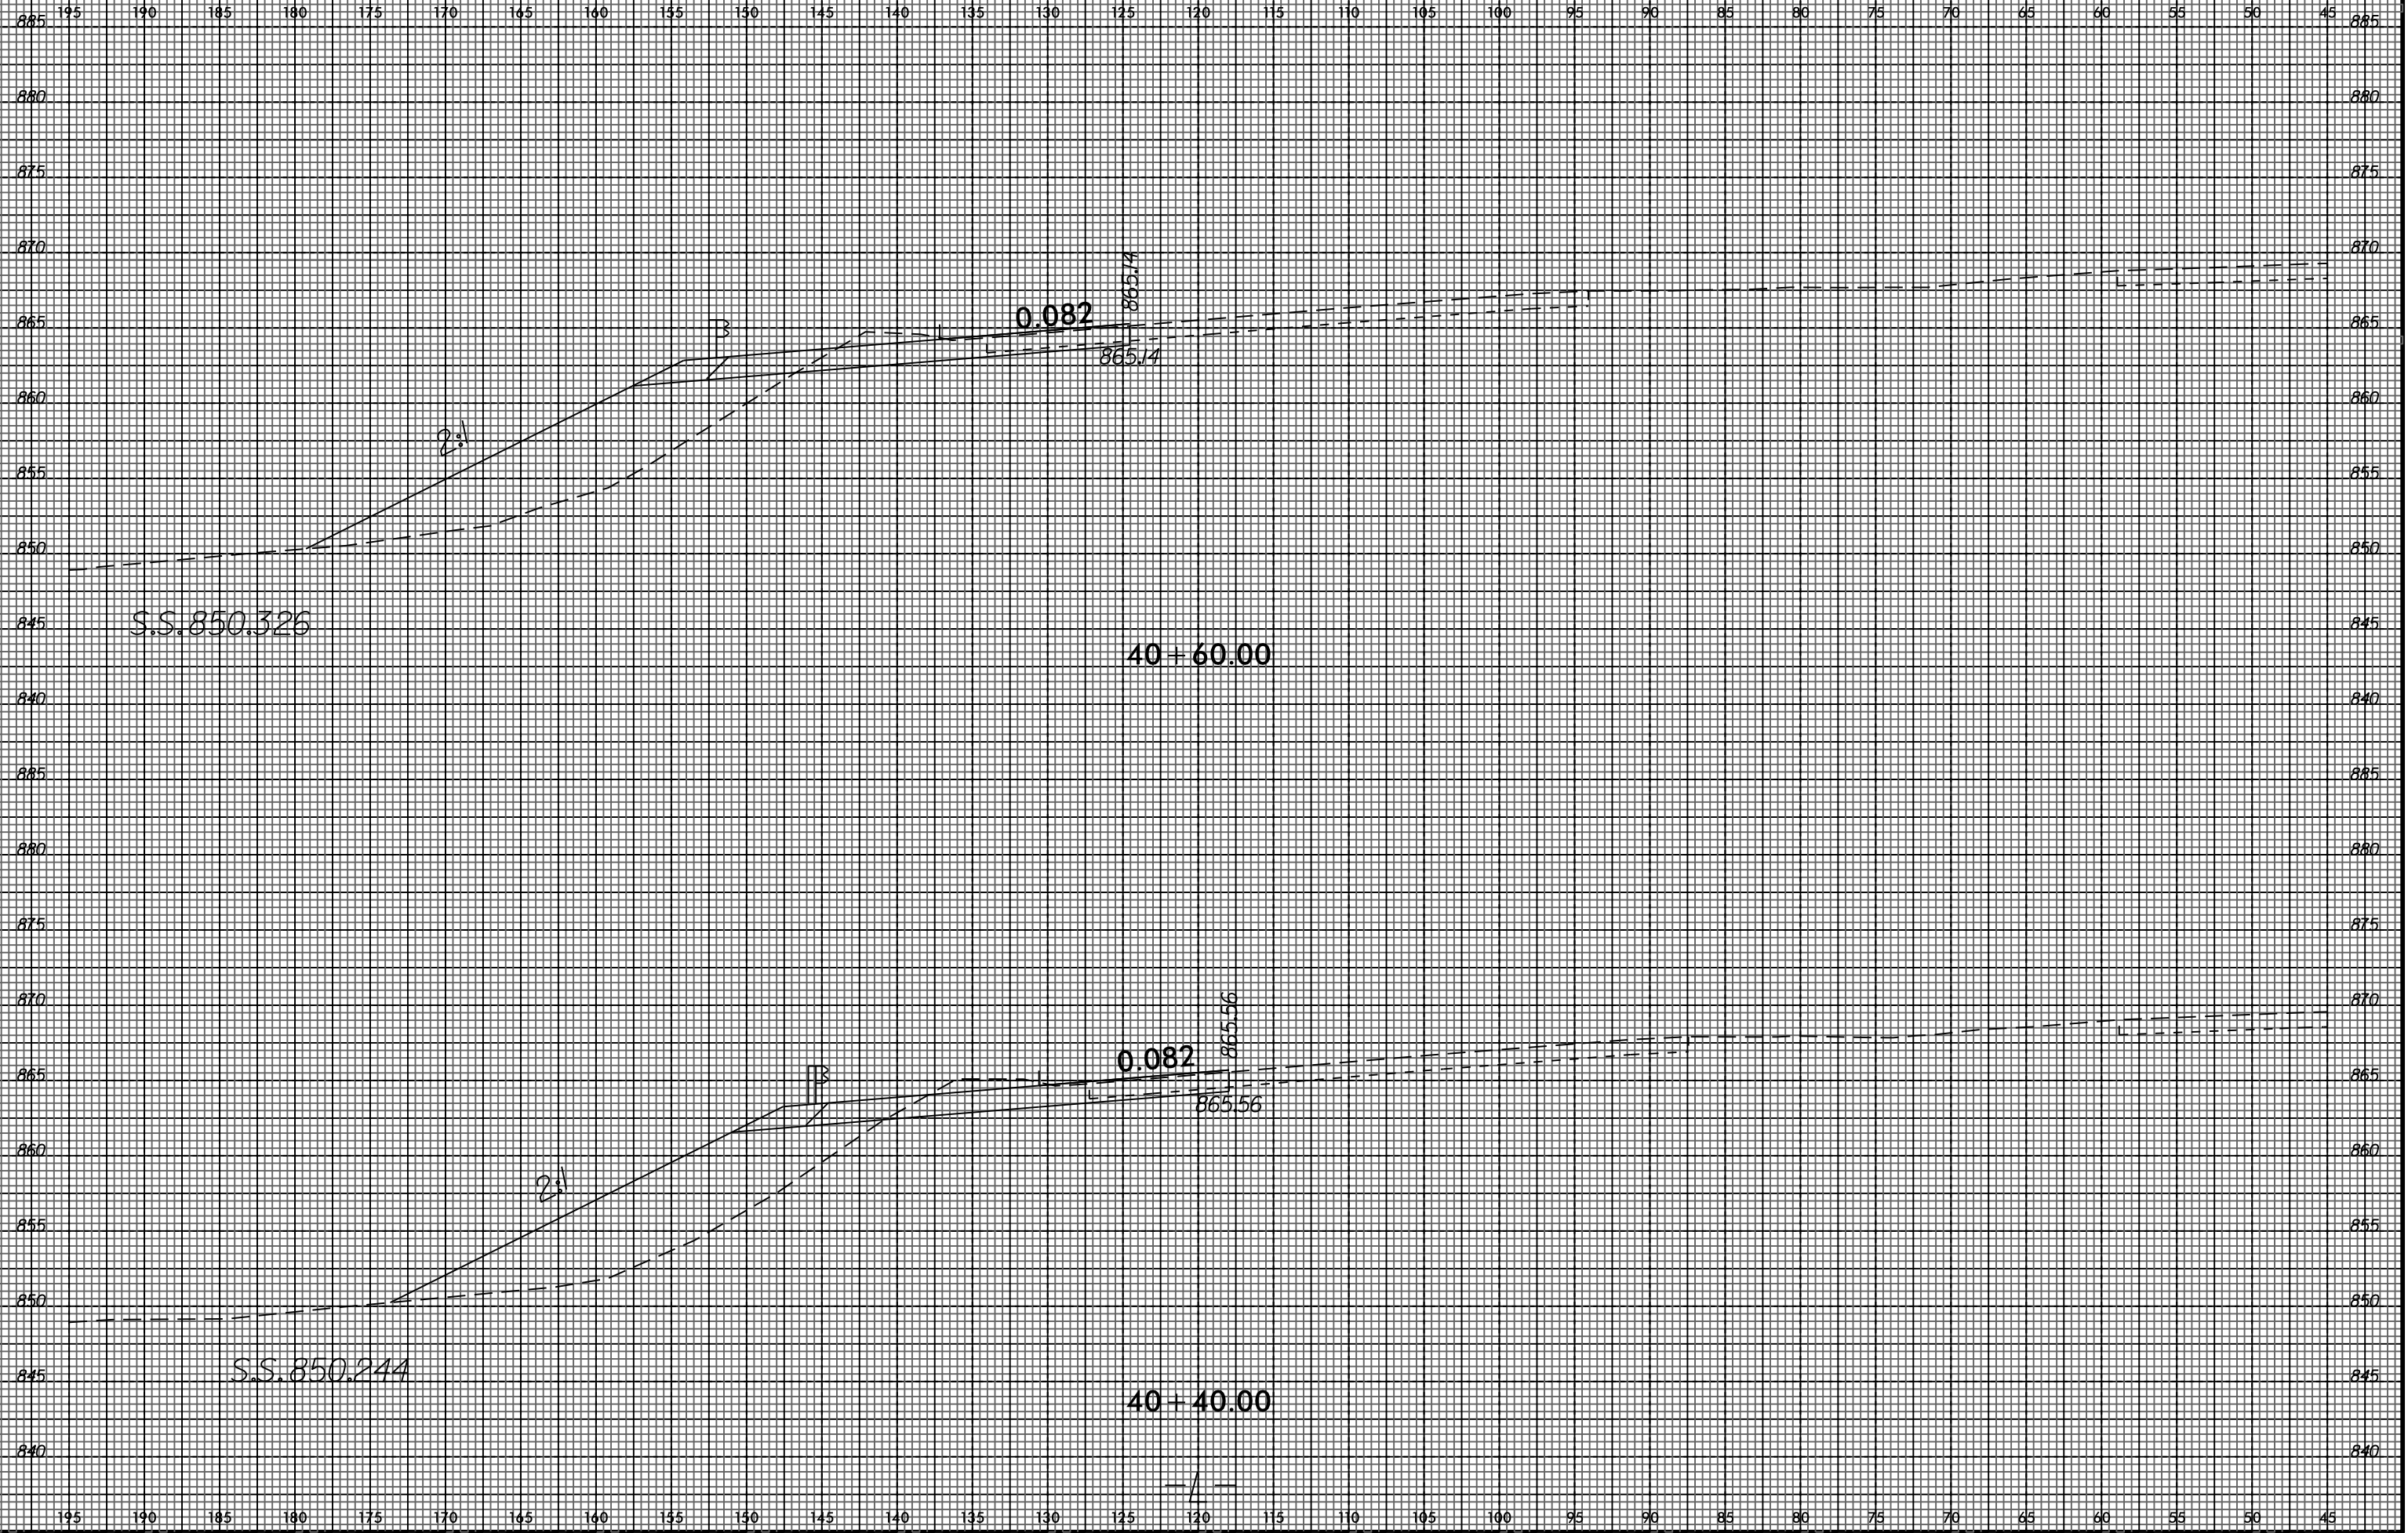


I:\MAR-2015-09-23
 U-2524BC
 \$\$\$USERNAME\$\$\$

8/23/99

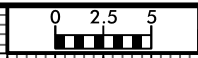


PROJ. REFERENCE NO.	SHEET NO.
U-2524BC	X-21

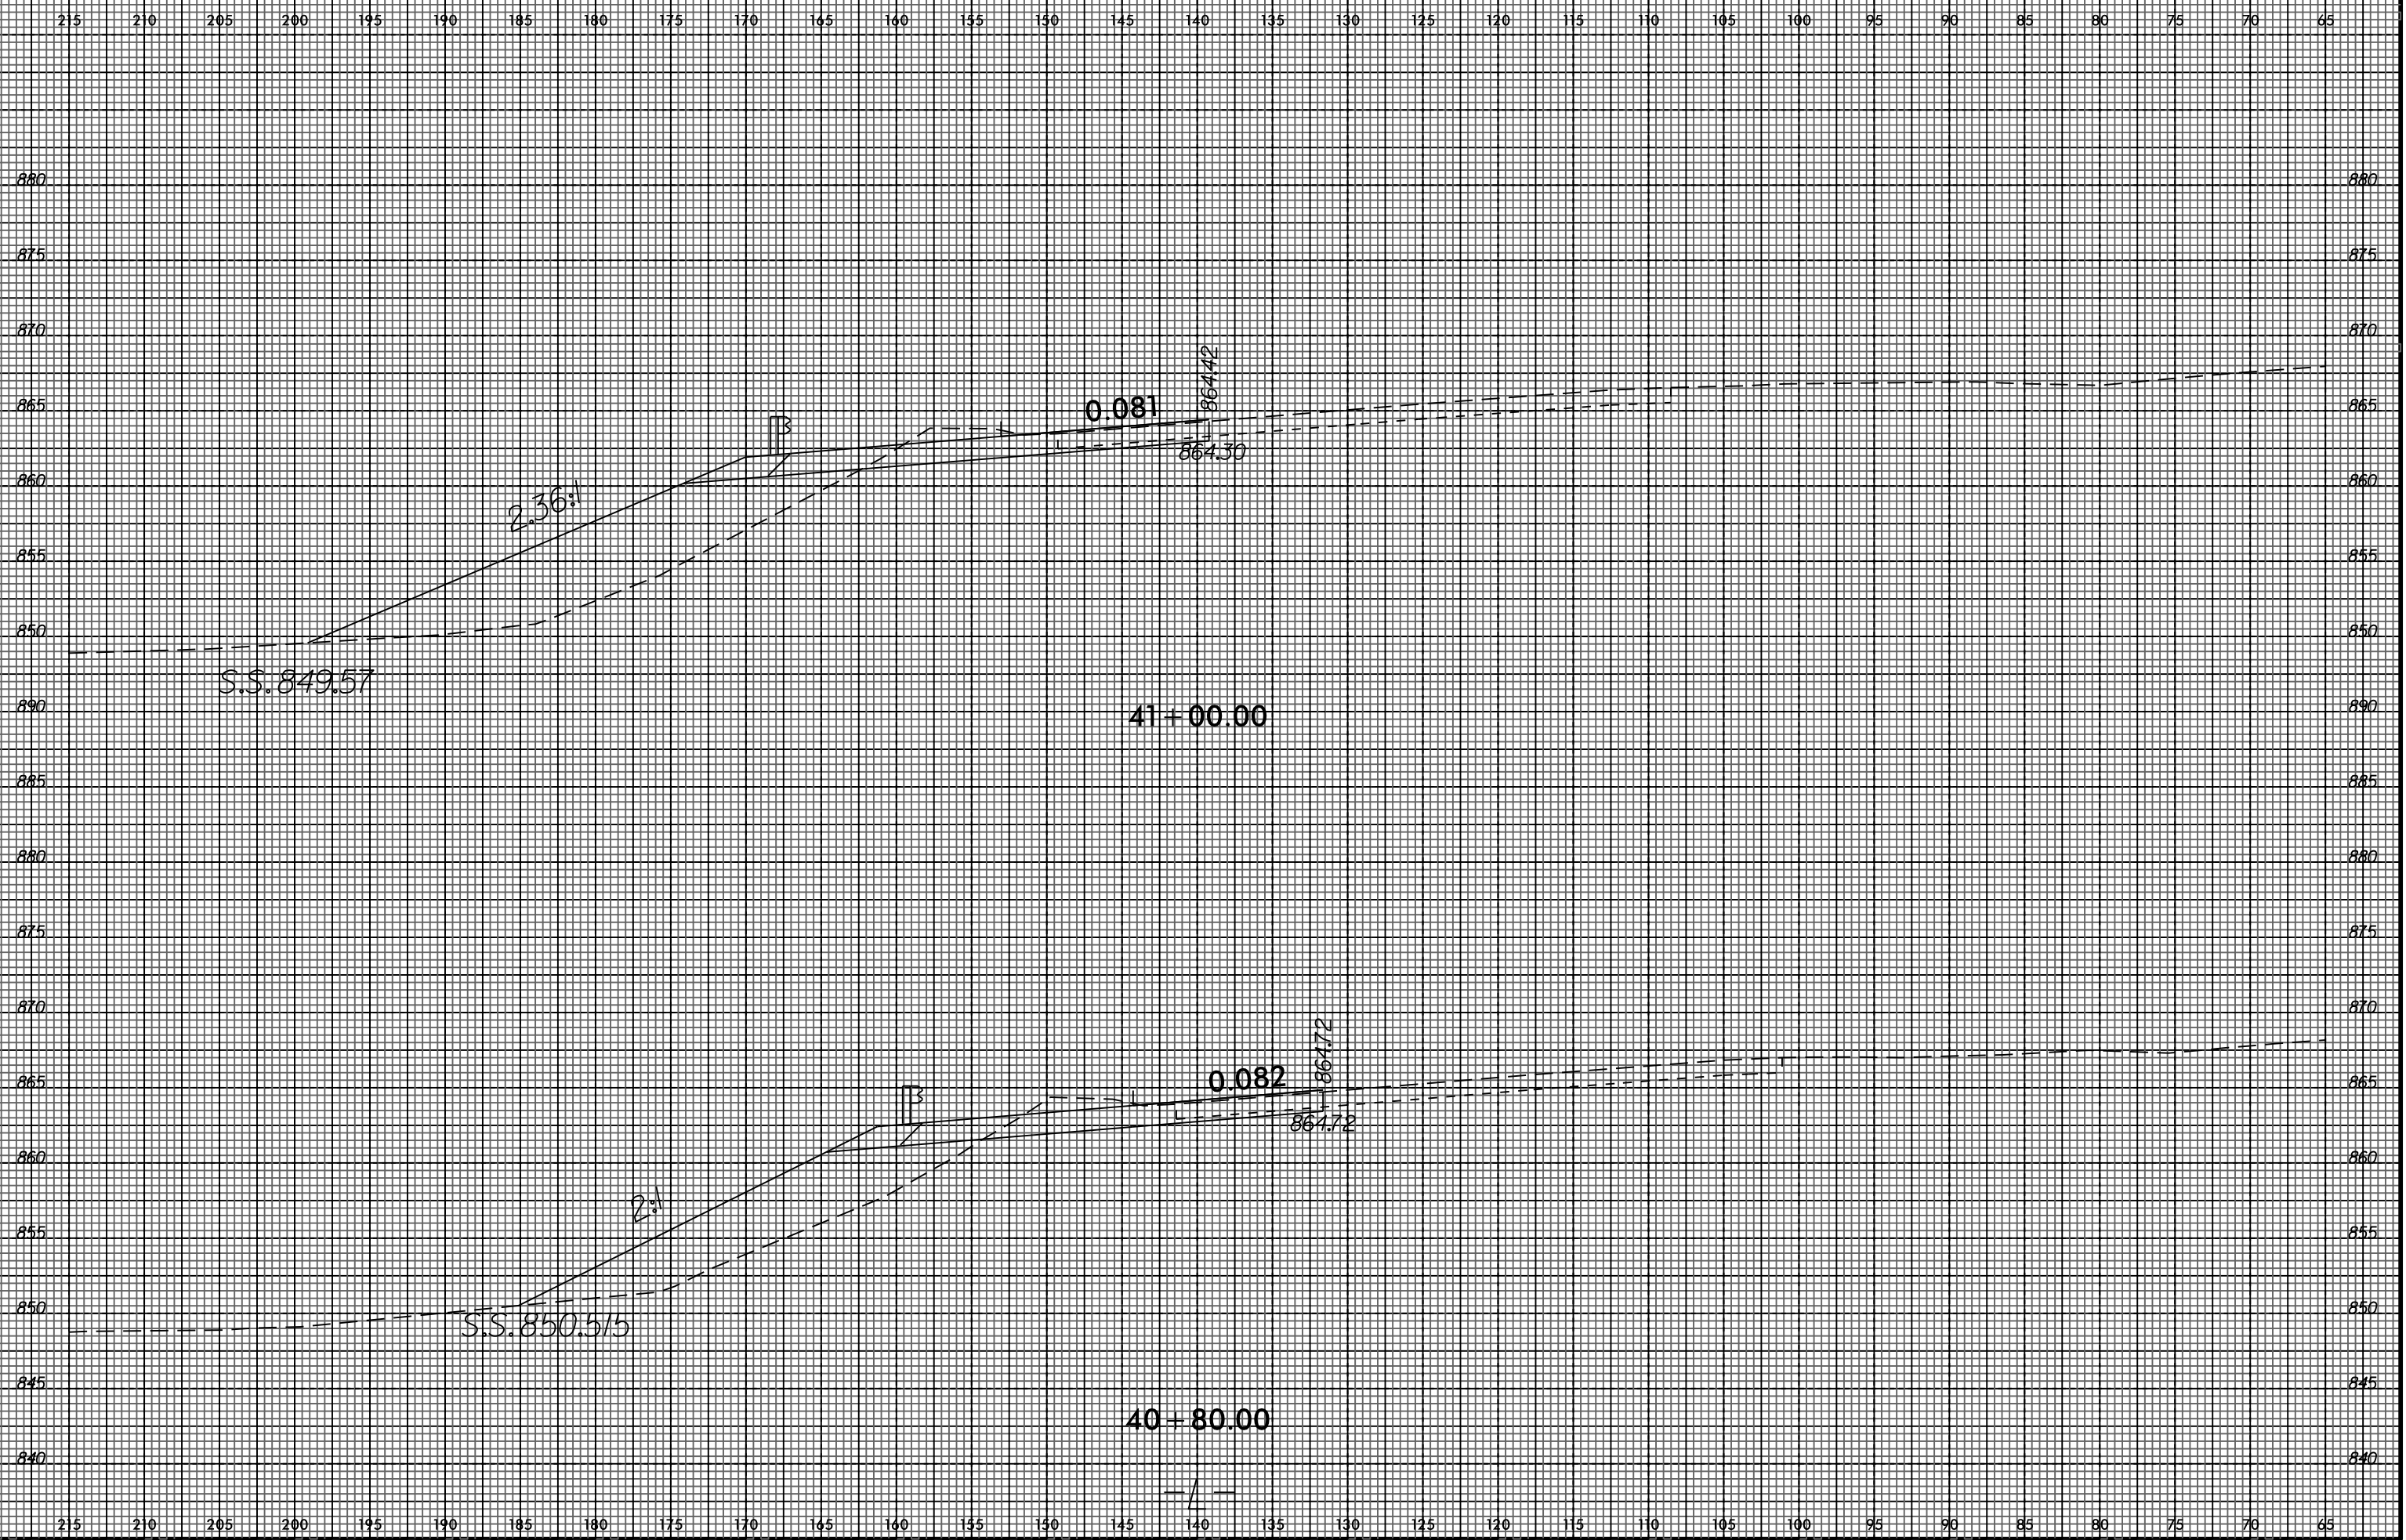


I:\MAR_2015_09_23
 I:\U-2524BC\REF
 \$\$\$USERNAME\$\$\$

8/23/99

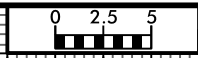

PROJ. REFERENCE NO.	SHEET NO.
U-2524BC	X-22

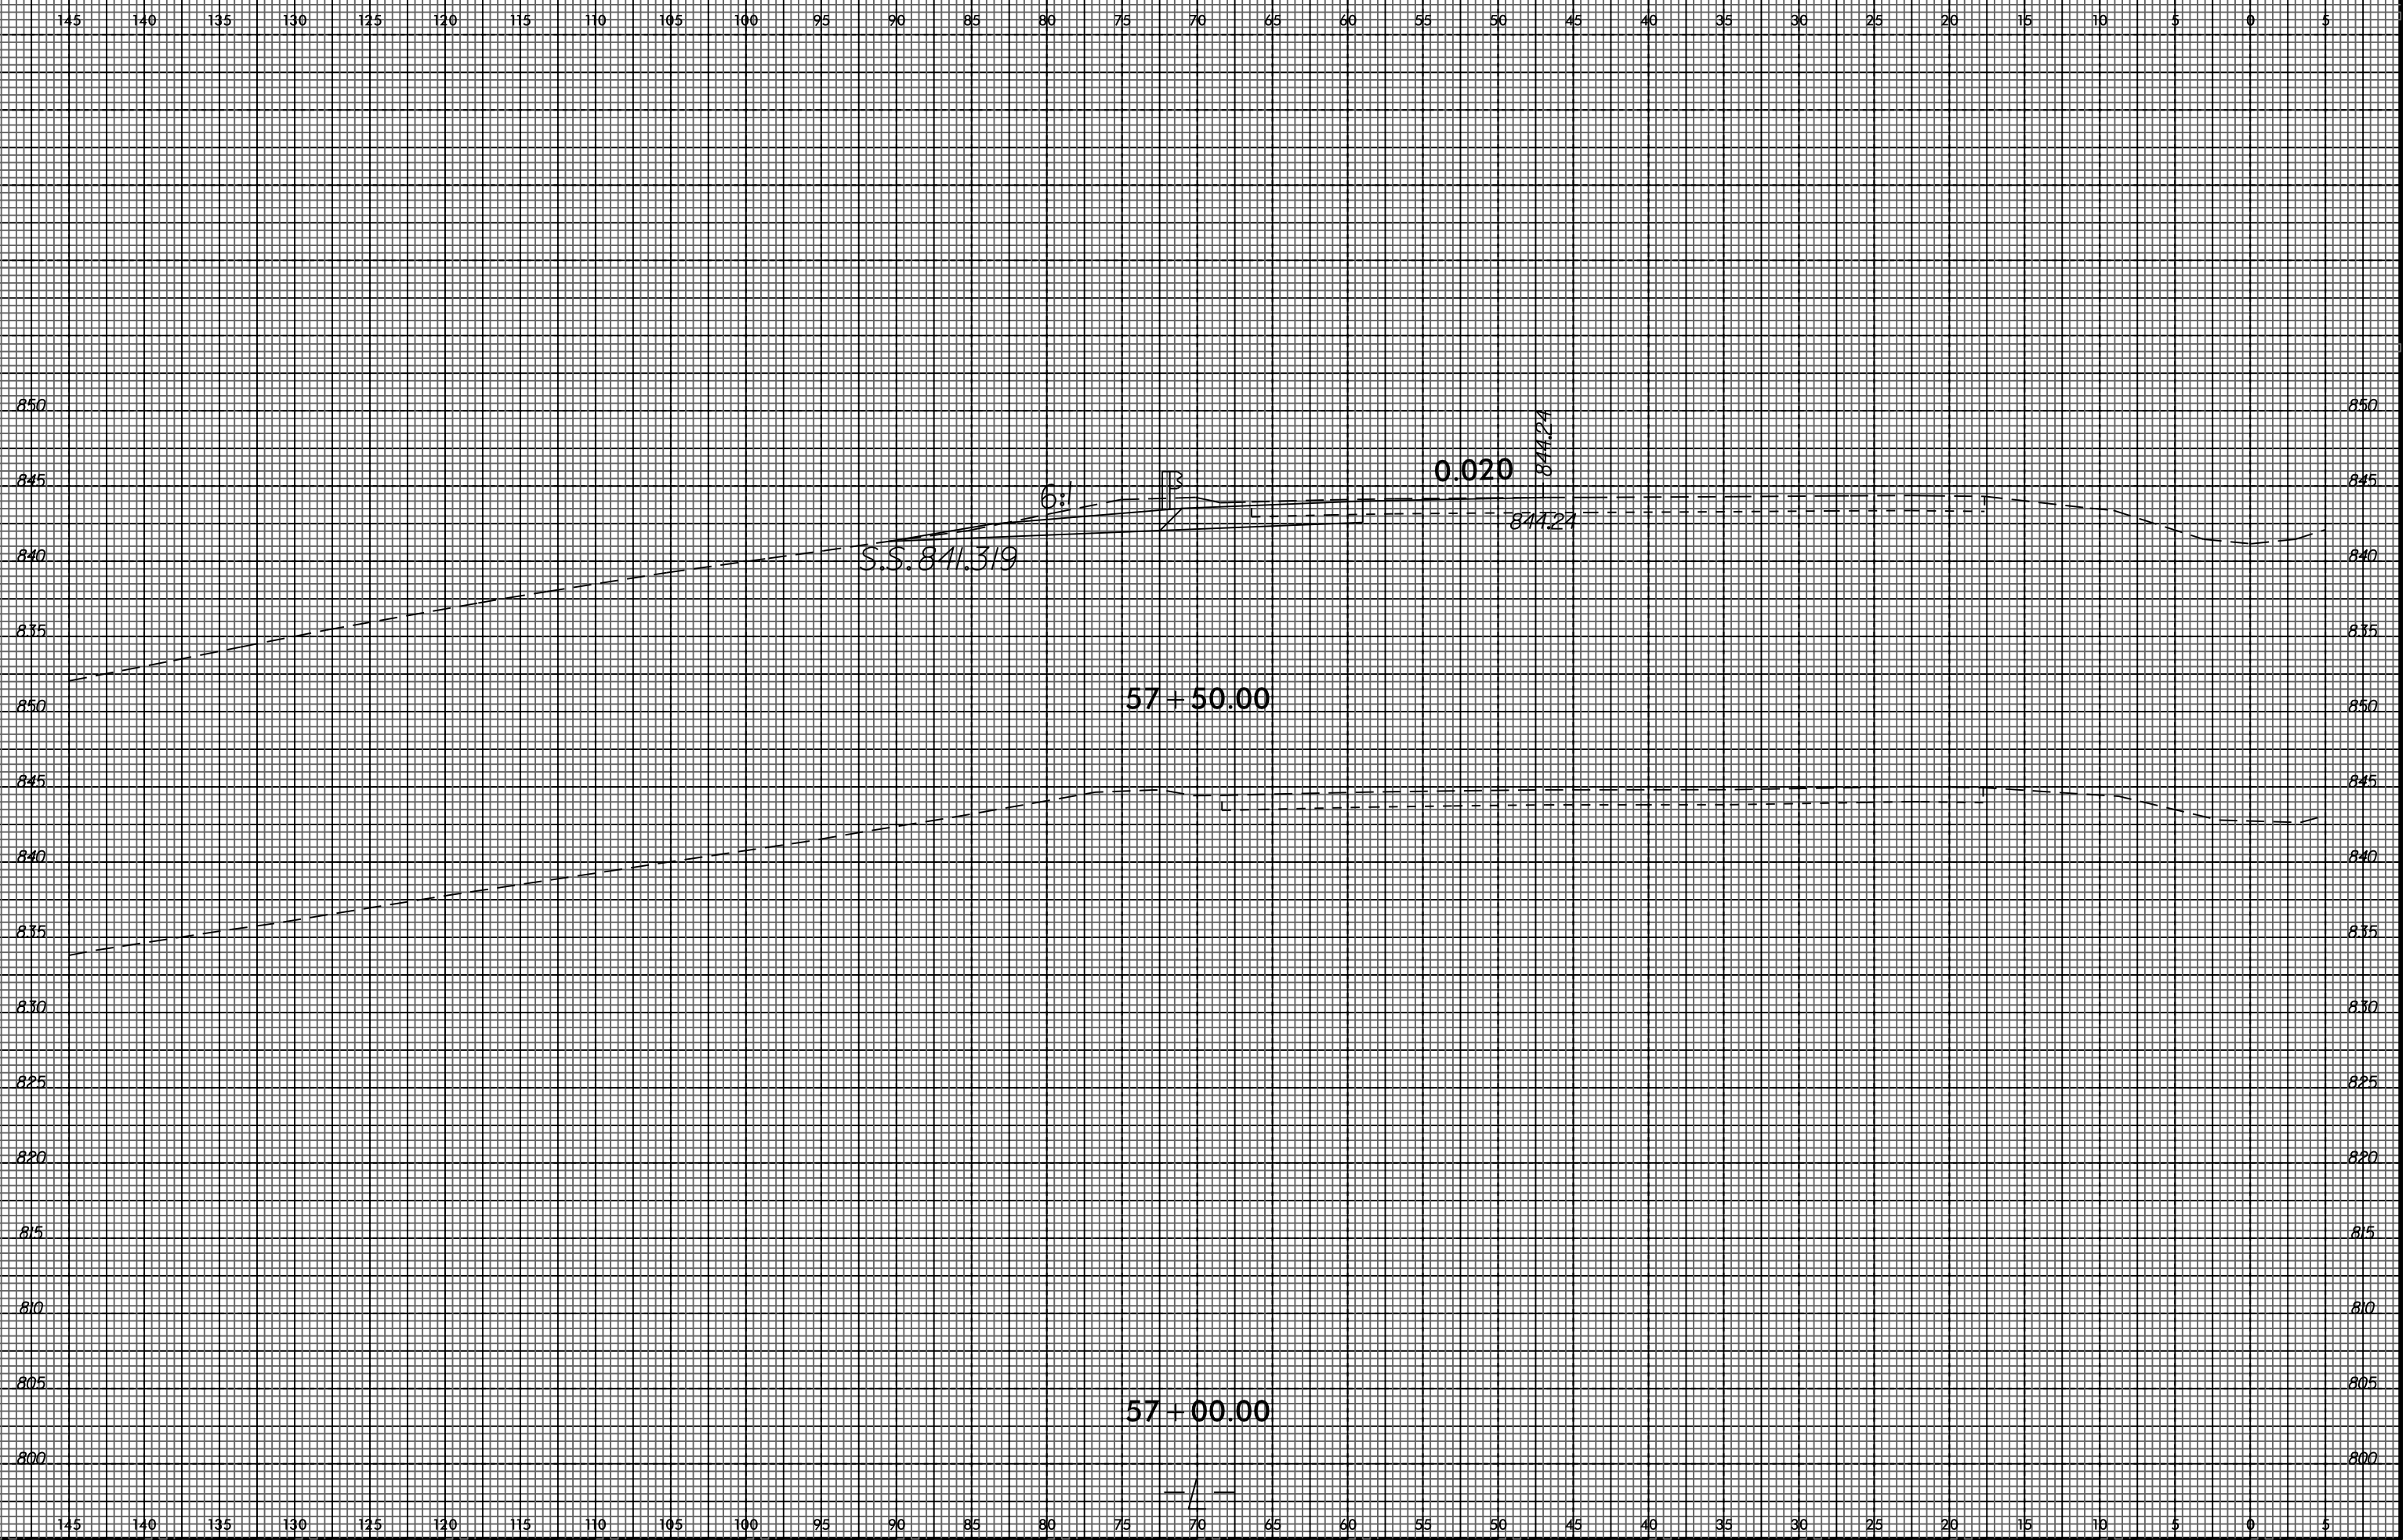


I:\MAR-2015-09-23
 U-2524BC\U-2524BC.XSC\U-2524BC-RDY.XPL.L-5700-6250.DGN
 \$\$\$USERNAME\$\$\$

8/23/99




PROJ. REFERENCE NO.	SHEET NO.
U-2524BC	X-23

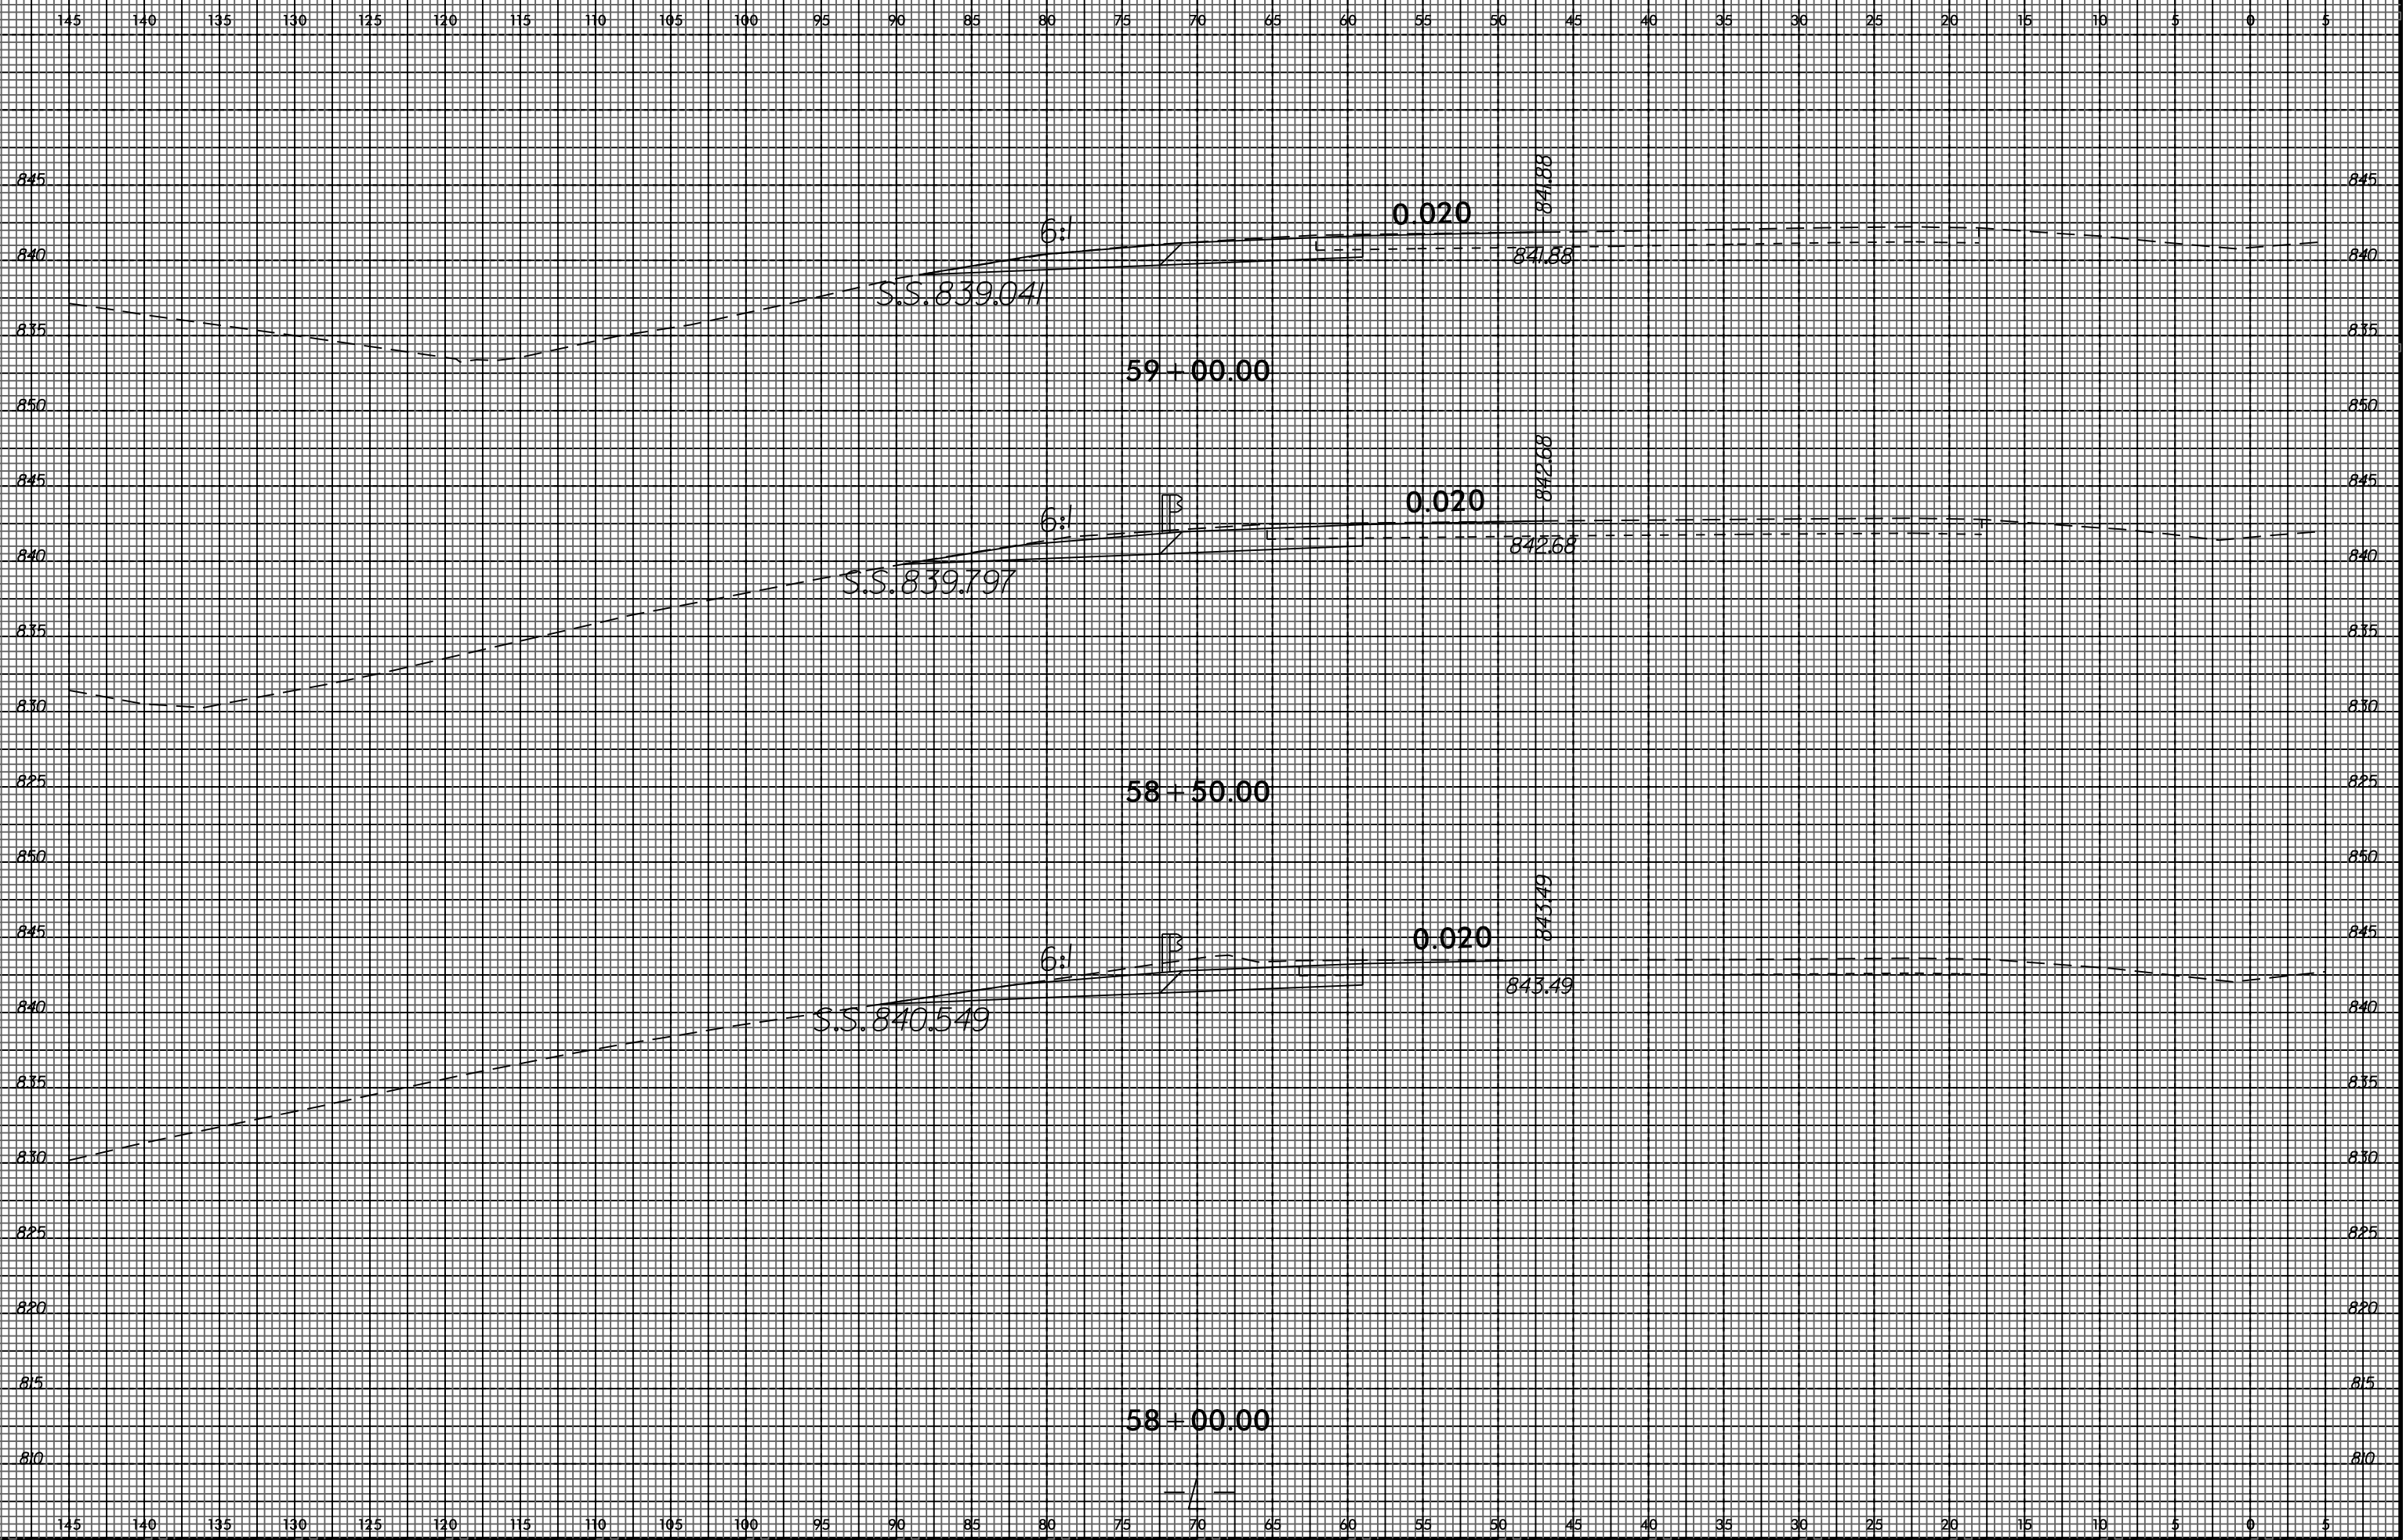


I:\MAR-2015-09-28
 U-2524BC
 \$\$\$USERNAME\$\$\$

8/23/99

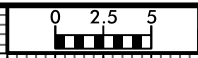

PROJ. REFERENCE NO. U-2524BC	SHEET NO. X-24
---------------------------------	-------------------


145 140 135 130 125 120 115 110 105 100 95 90 85 80 75 70 65 60 55 50 45 40 35 30 25 20 15 10 5 0 5

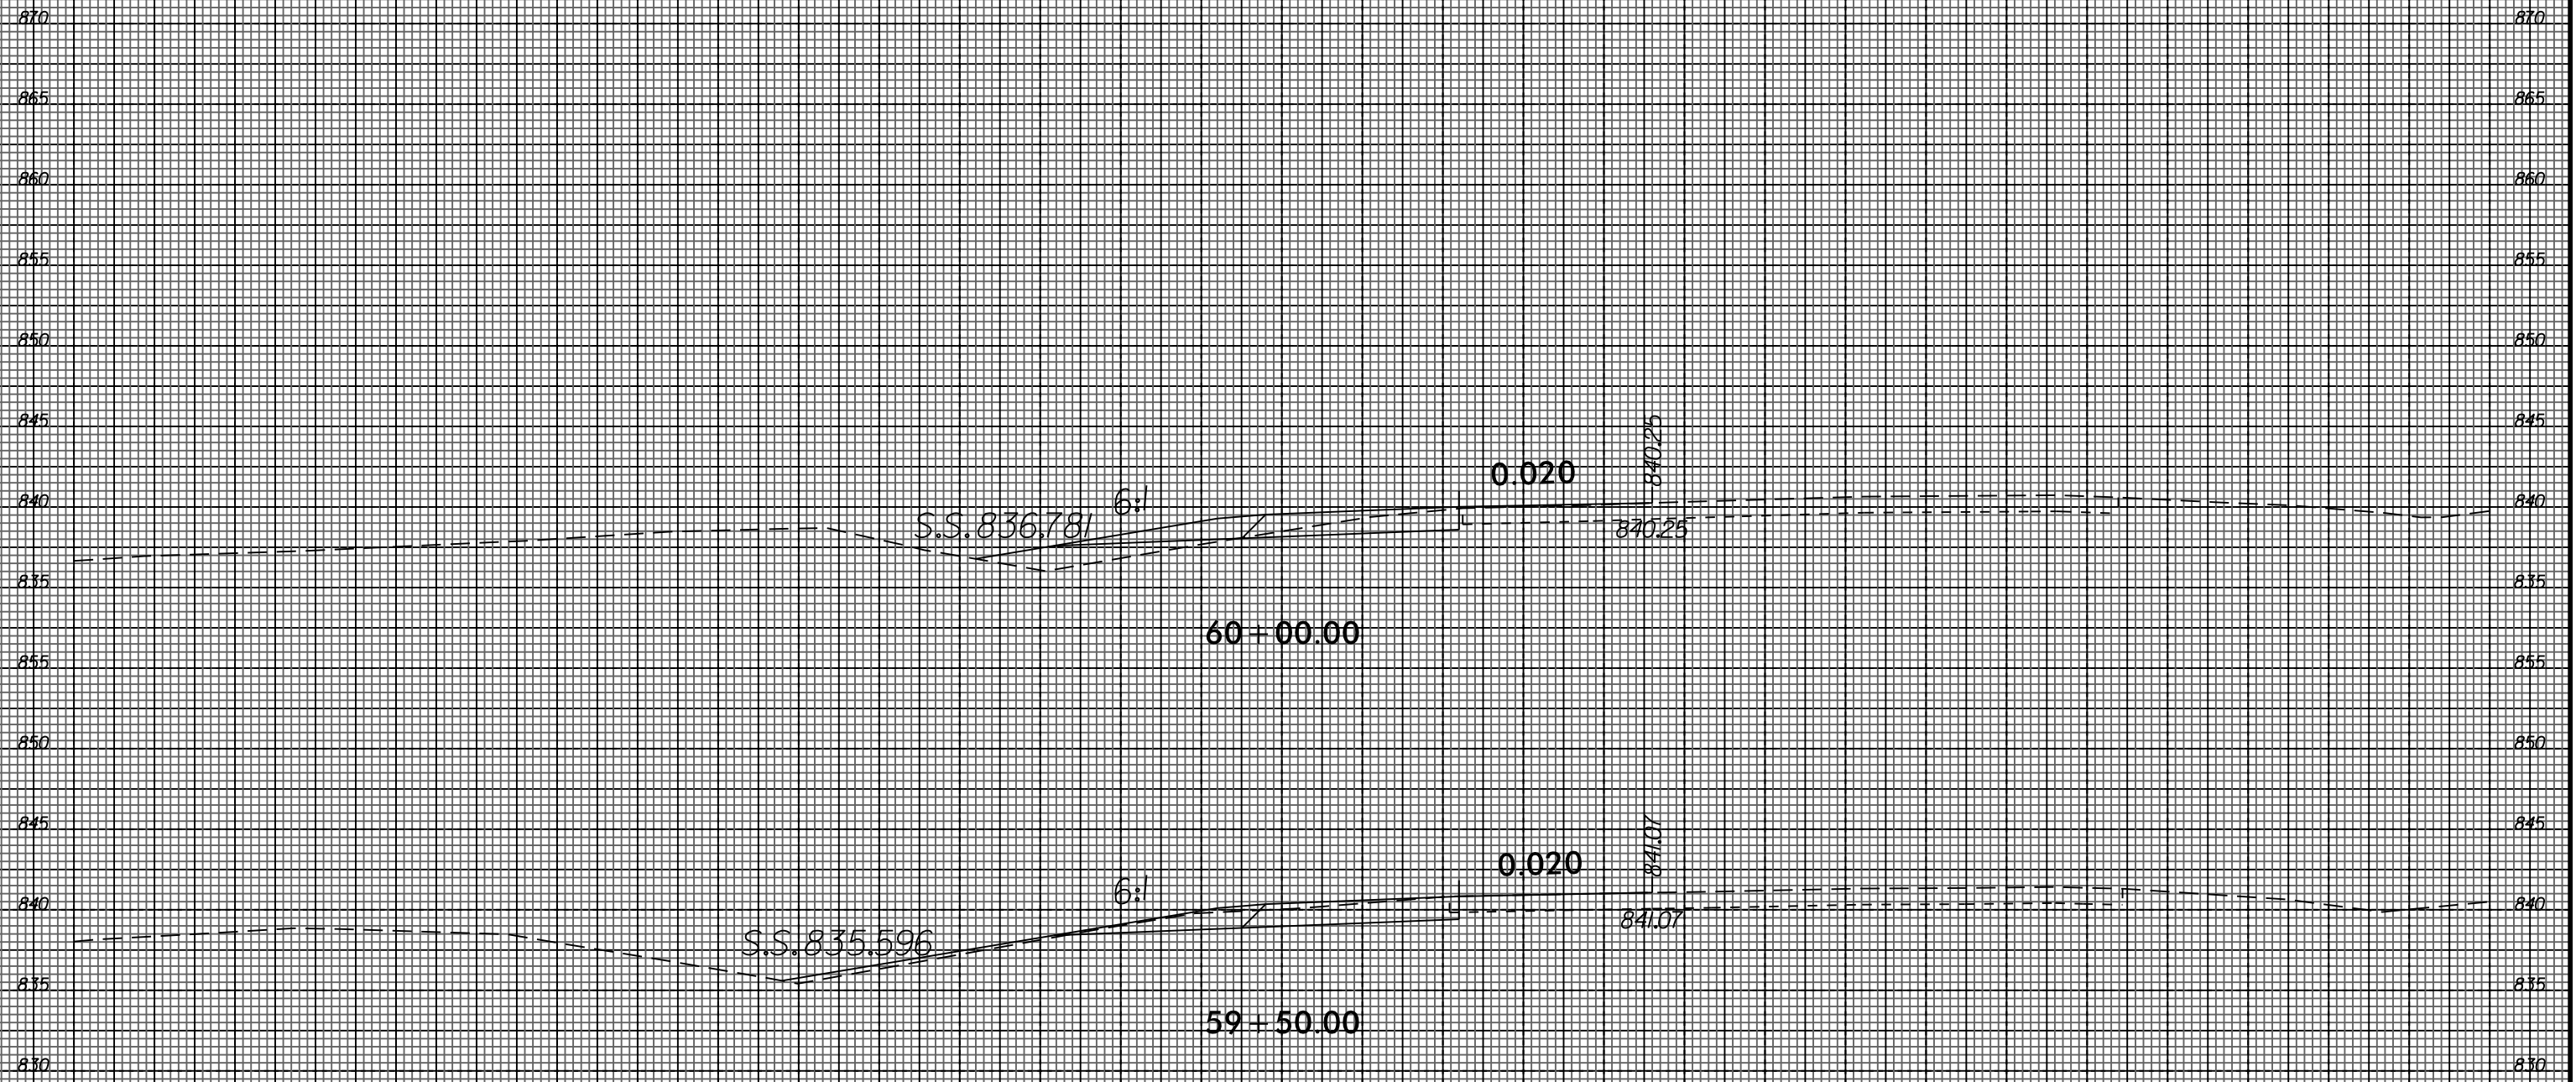


145 140 135 130 125 120 115 110 105 100 95 90 85 80 75 70 65 60 55 50 45 40 35 30 25 20 15 10 5 0 5

I:\MAR_2015_09_22
 U-2524BC\U-2524BC.dwg
 \$\$\$USERNAME\$\$\$

8/23/99

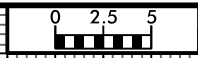


PROJ. REFERENCE NO.	SHEET NO.
U-2524BC	X-25

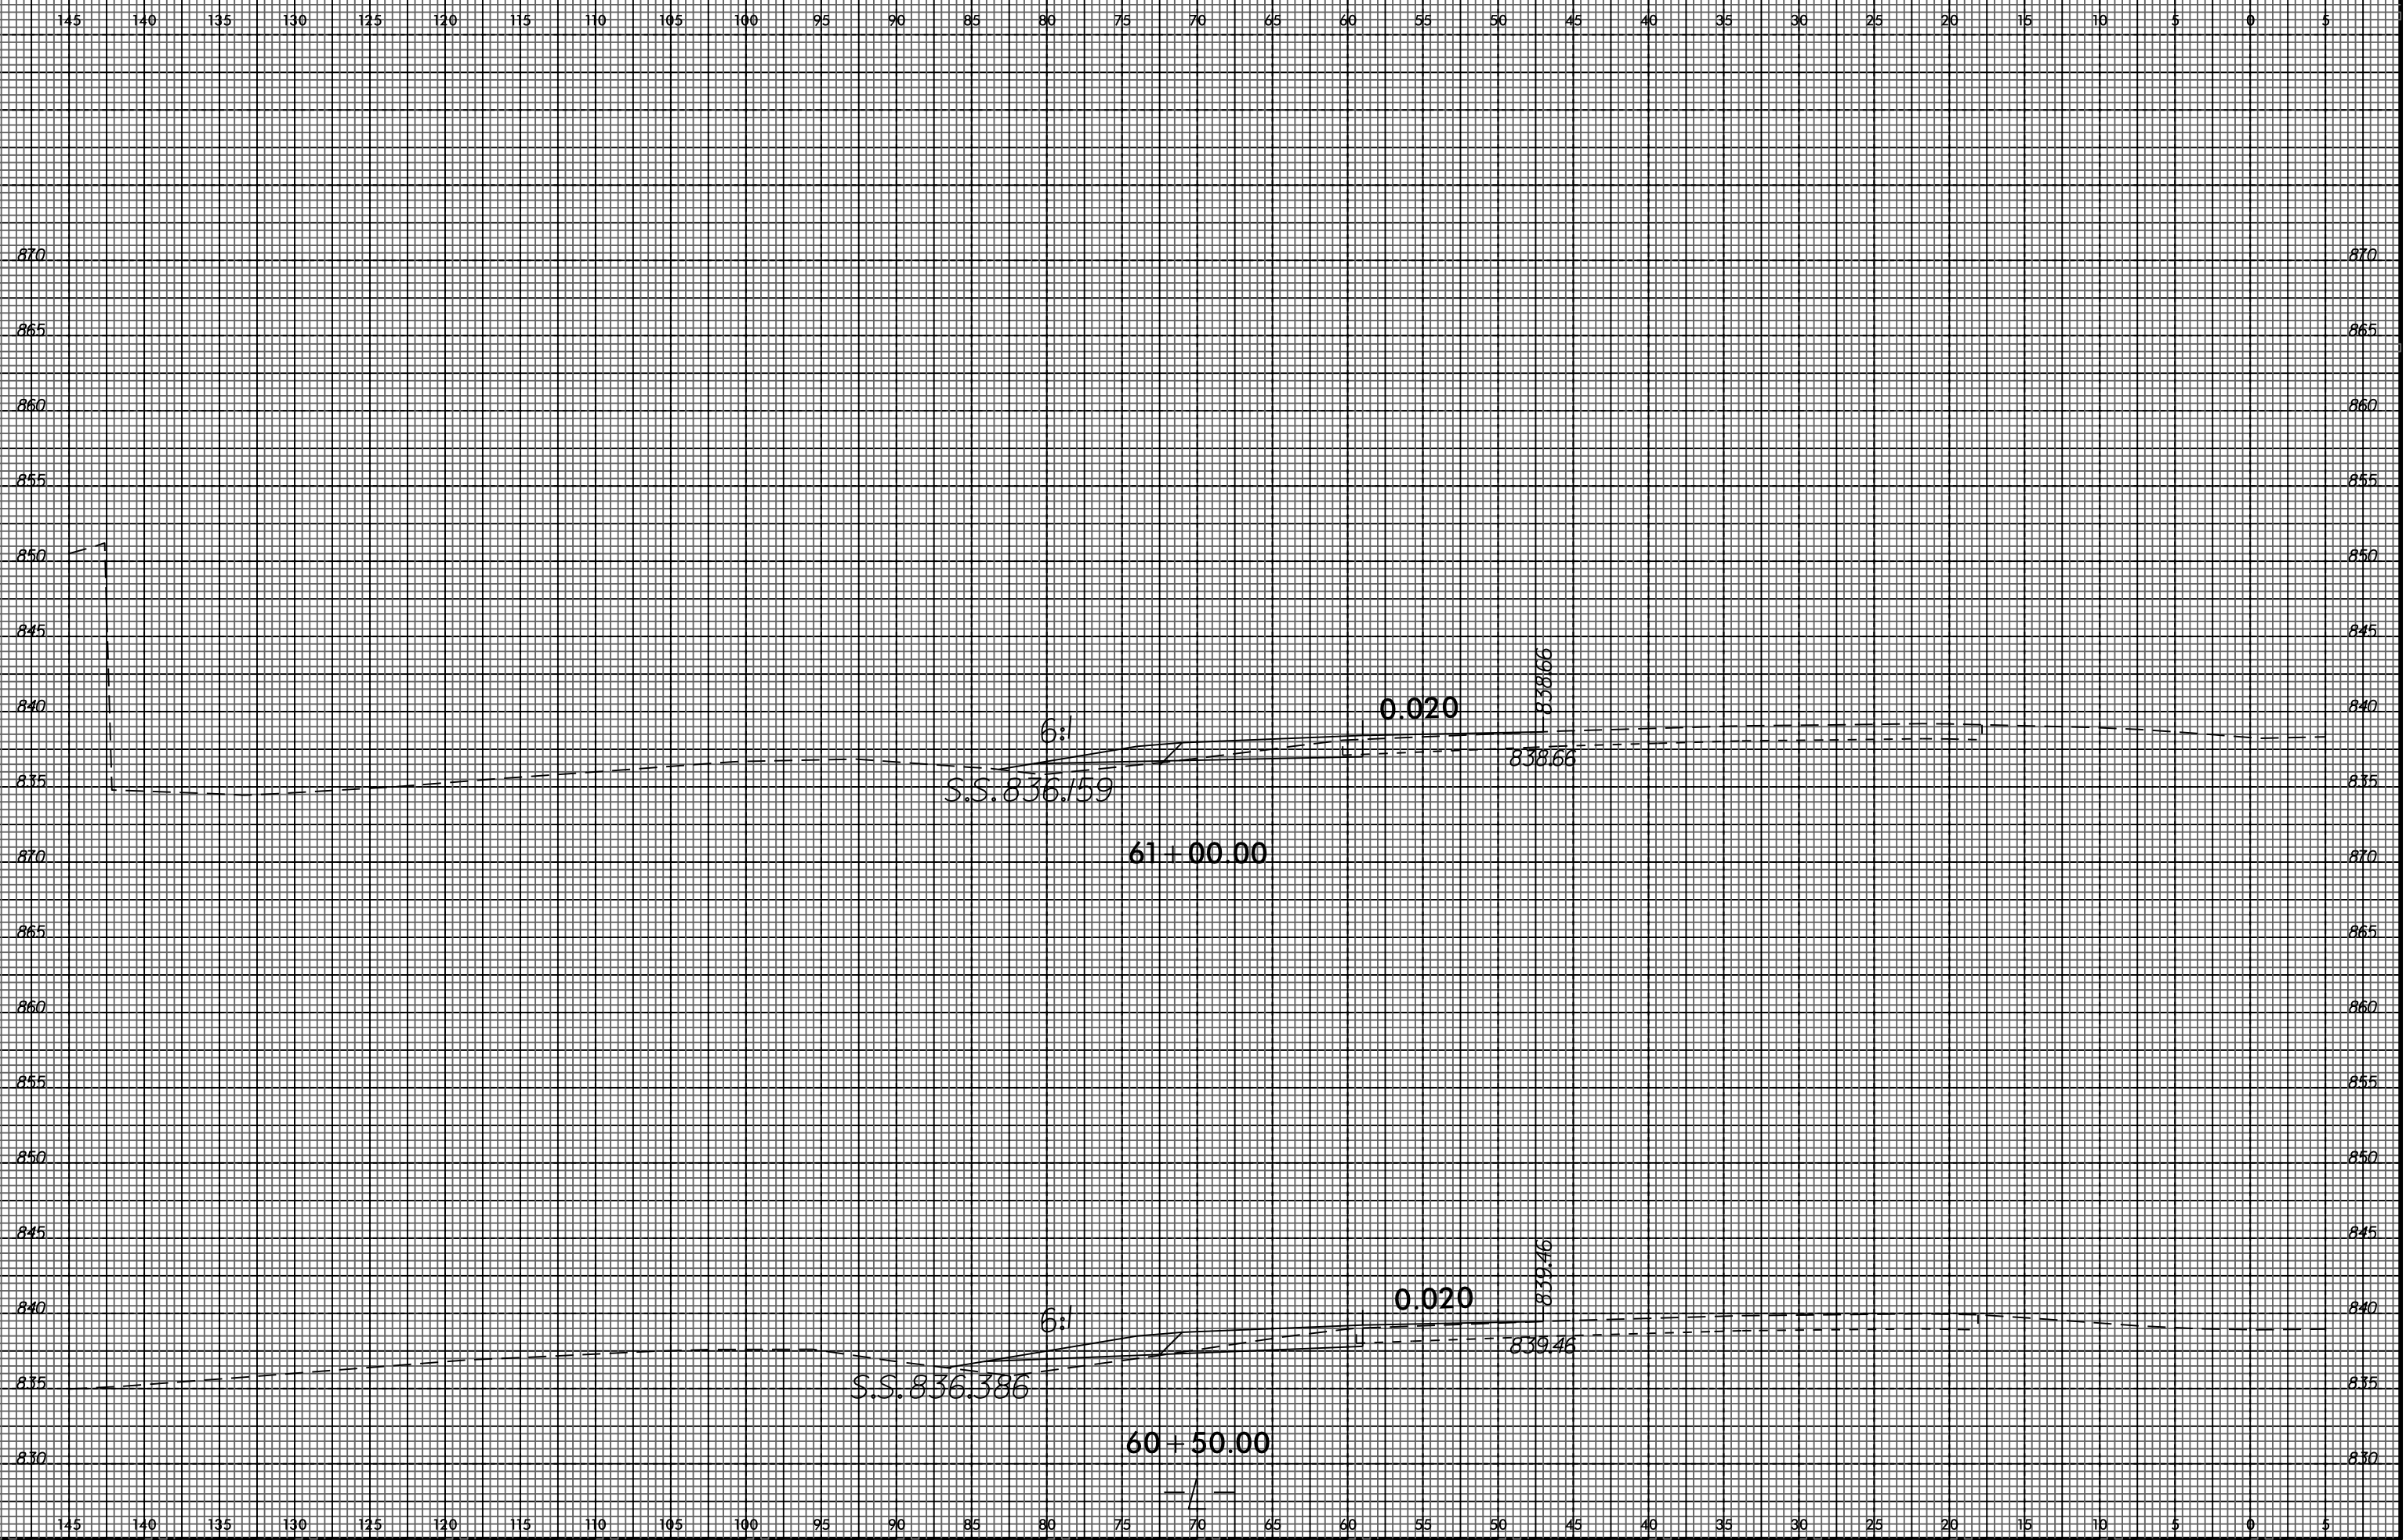


I:\MAR-2015\0922
 U-2524BC
 \$\$\$USERNAME\$\$\$

8/23/99

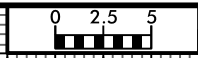


PROJ. REFERENCE NO.	SHEET NO.
U-2524BC	X-26

145 140 135 130 125 120 115 110 105 100 95 90 85 80 75 70 65 60 55 50 45 40 35 30 25 20 15 10 5 0 5

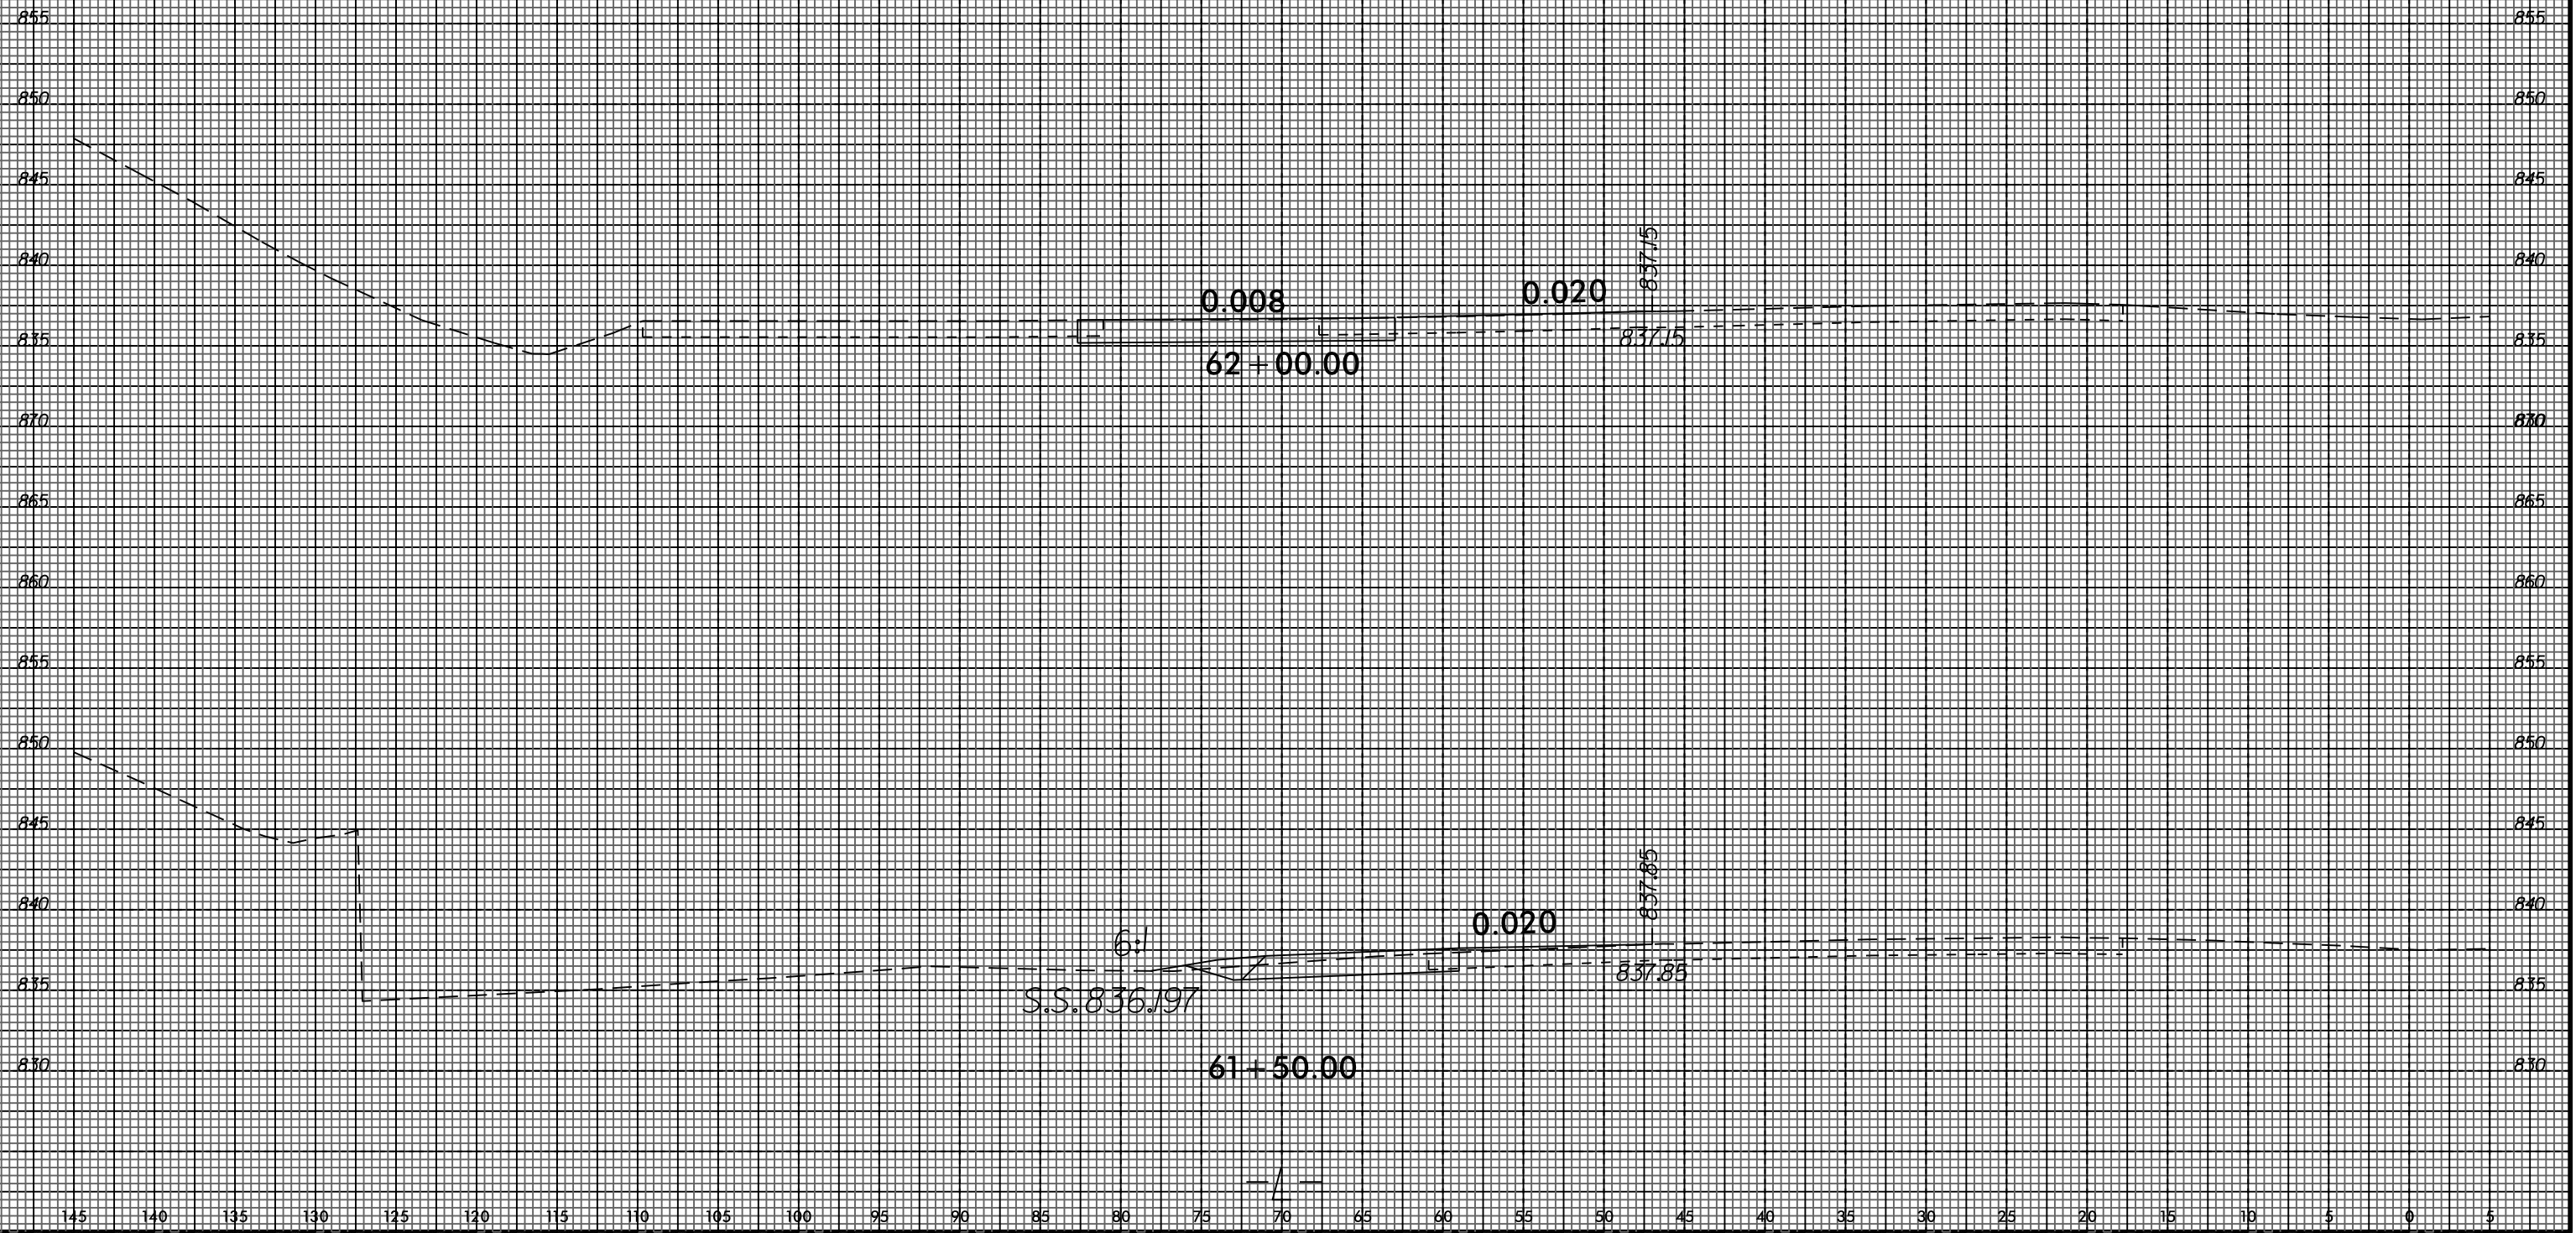


I:\MAR-2015-09-28
 U-2524BC\U-2524BC.XSC\U-2524BC-RDY.XPL.L-5700-6250.DGN
 \$\$\$USERNAME\$\$\$

8/23/99

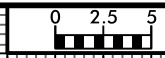


PROJ. REFERENCE NO.	SHEET NO.
U-2524BC	X-27

145 140 135 130 125 120 115 110 105 100 95 90 85 80 75 70 65 60 55 50 45 40 35 30 25 20 15 10 5 0 5

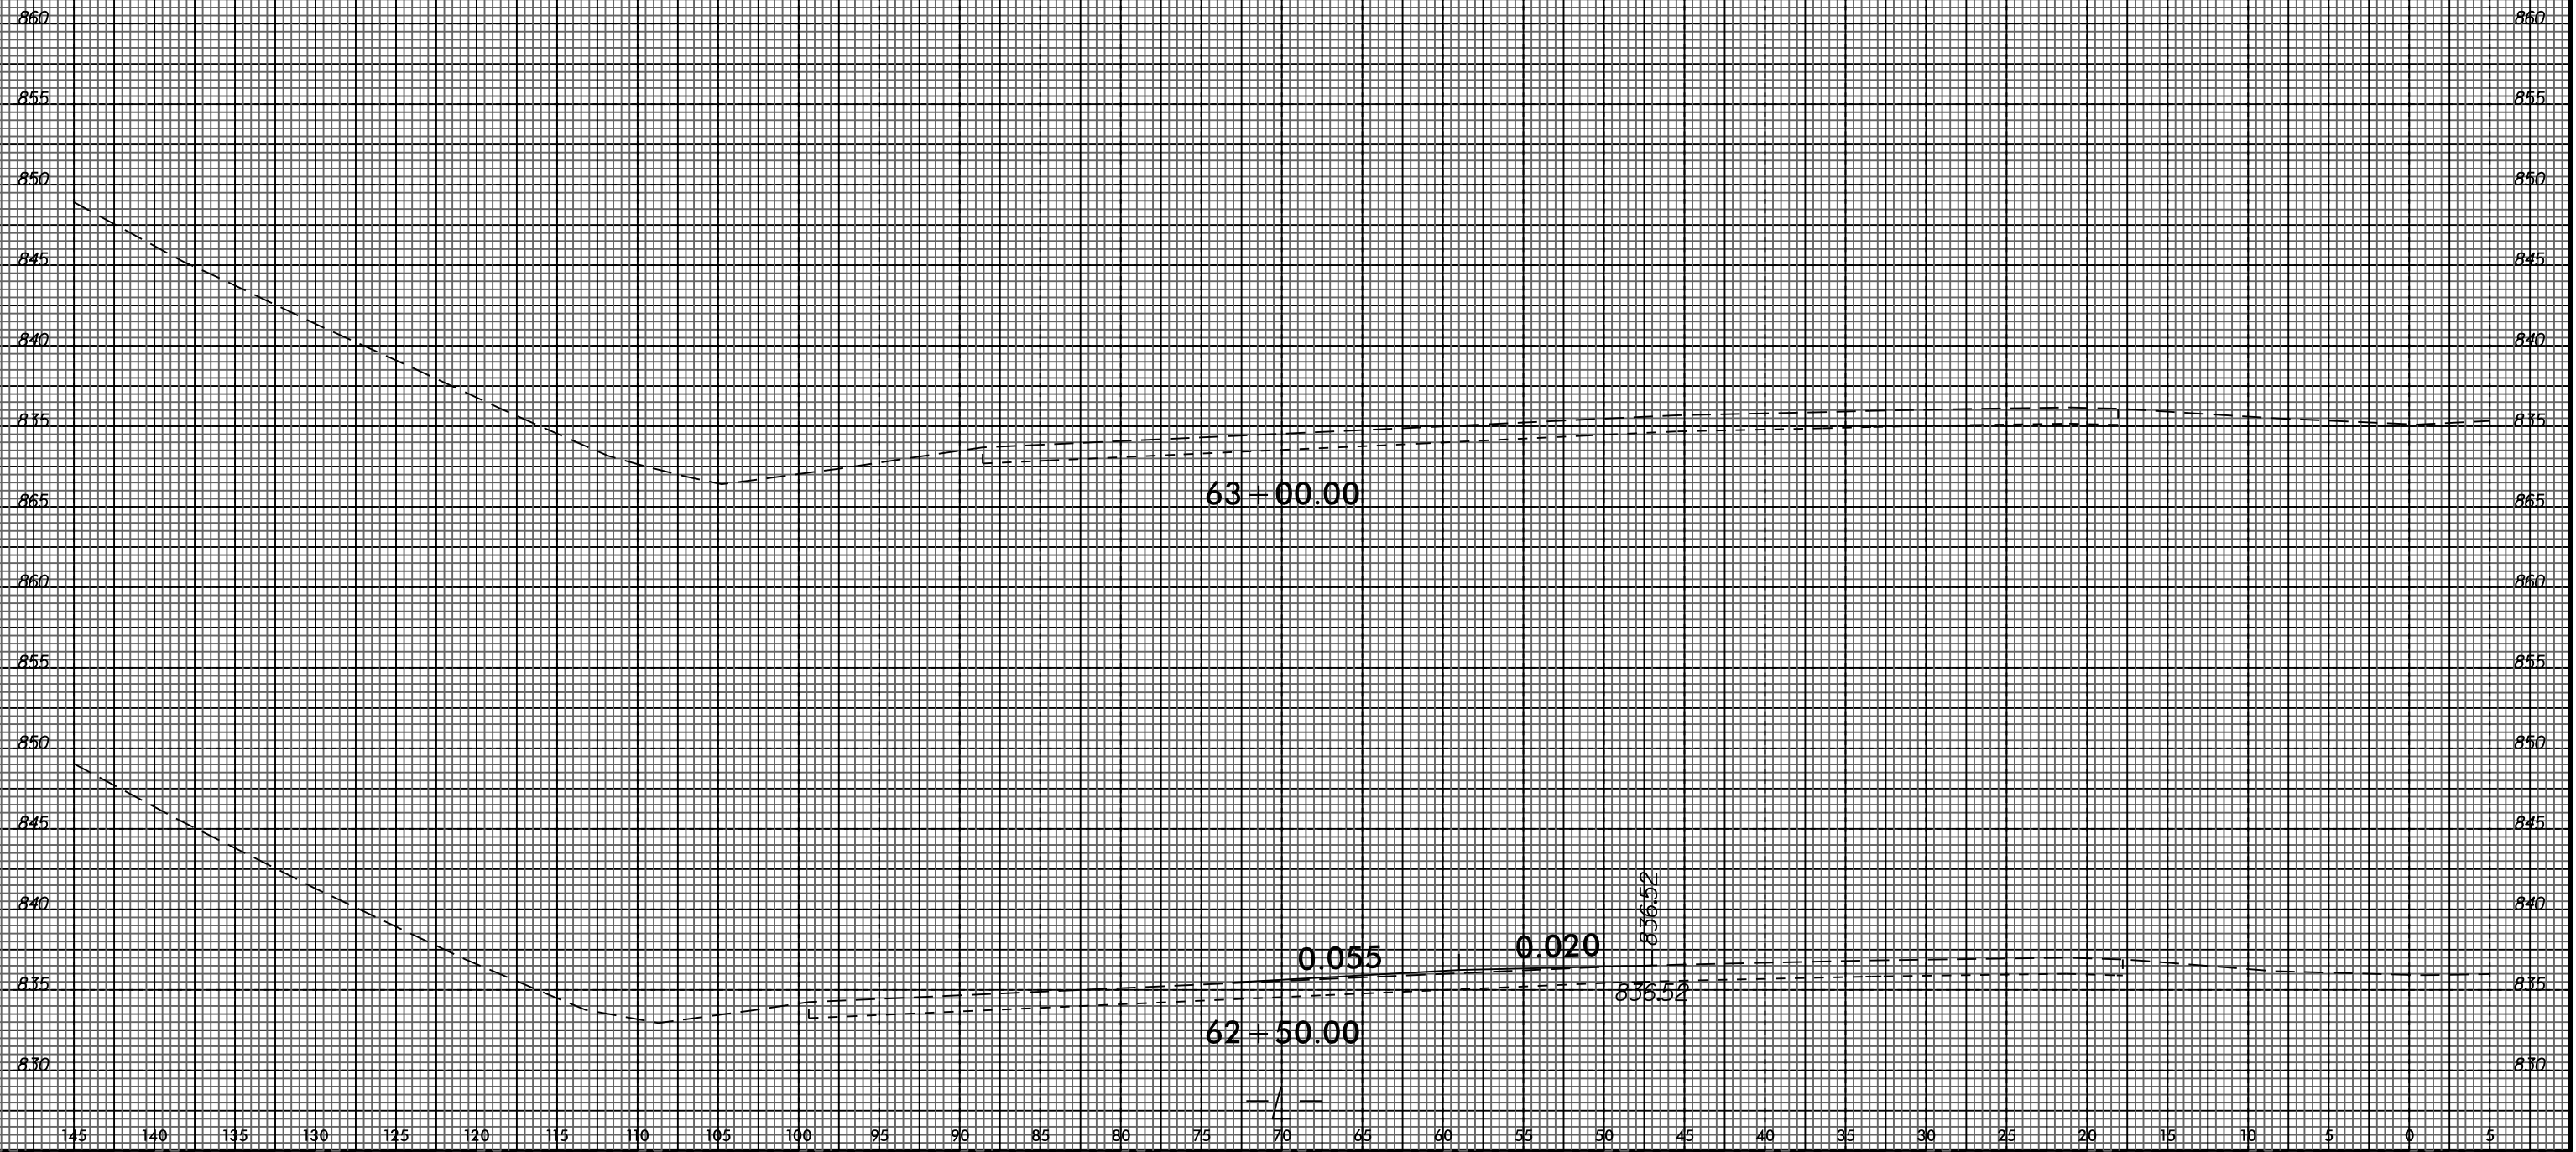


19-MAR-2016 09:28
 I:\U-2524BC\U-2524BC.dwg
 \$\$\$USERNAME\$\$\$

8/23/99

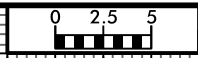


PROJ. REFERENCE NO.	SHEET NO.
U-2524BC	X-28

75 70 65 60 55 50 45 40 35 30 25 20 15 10 5 0 5 10 15 20 25 30 35 40 45 50 55 60 65 70 75

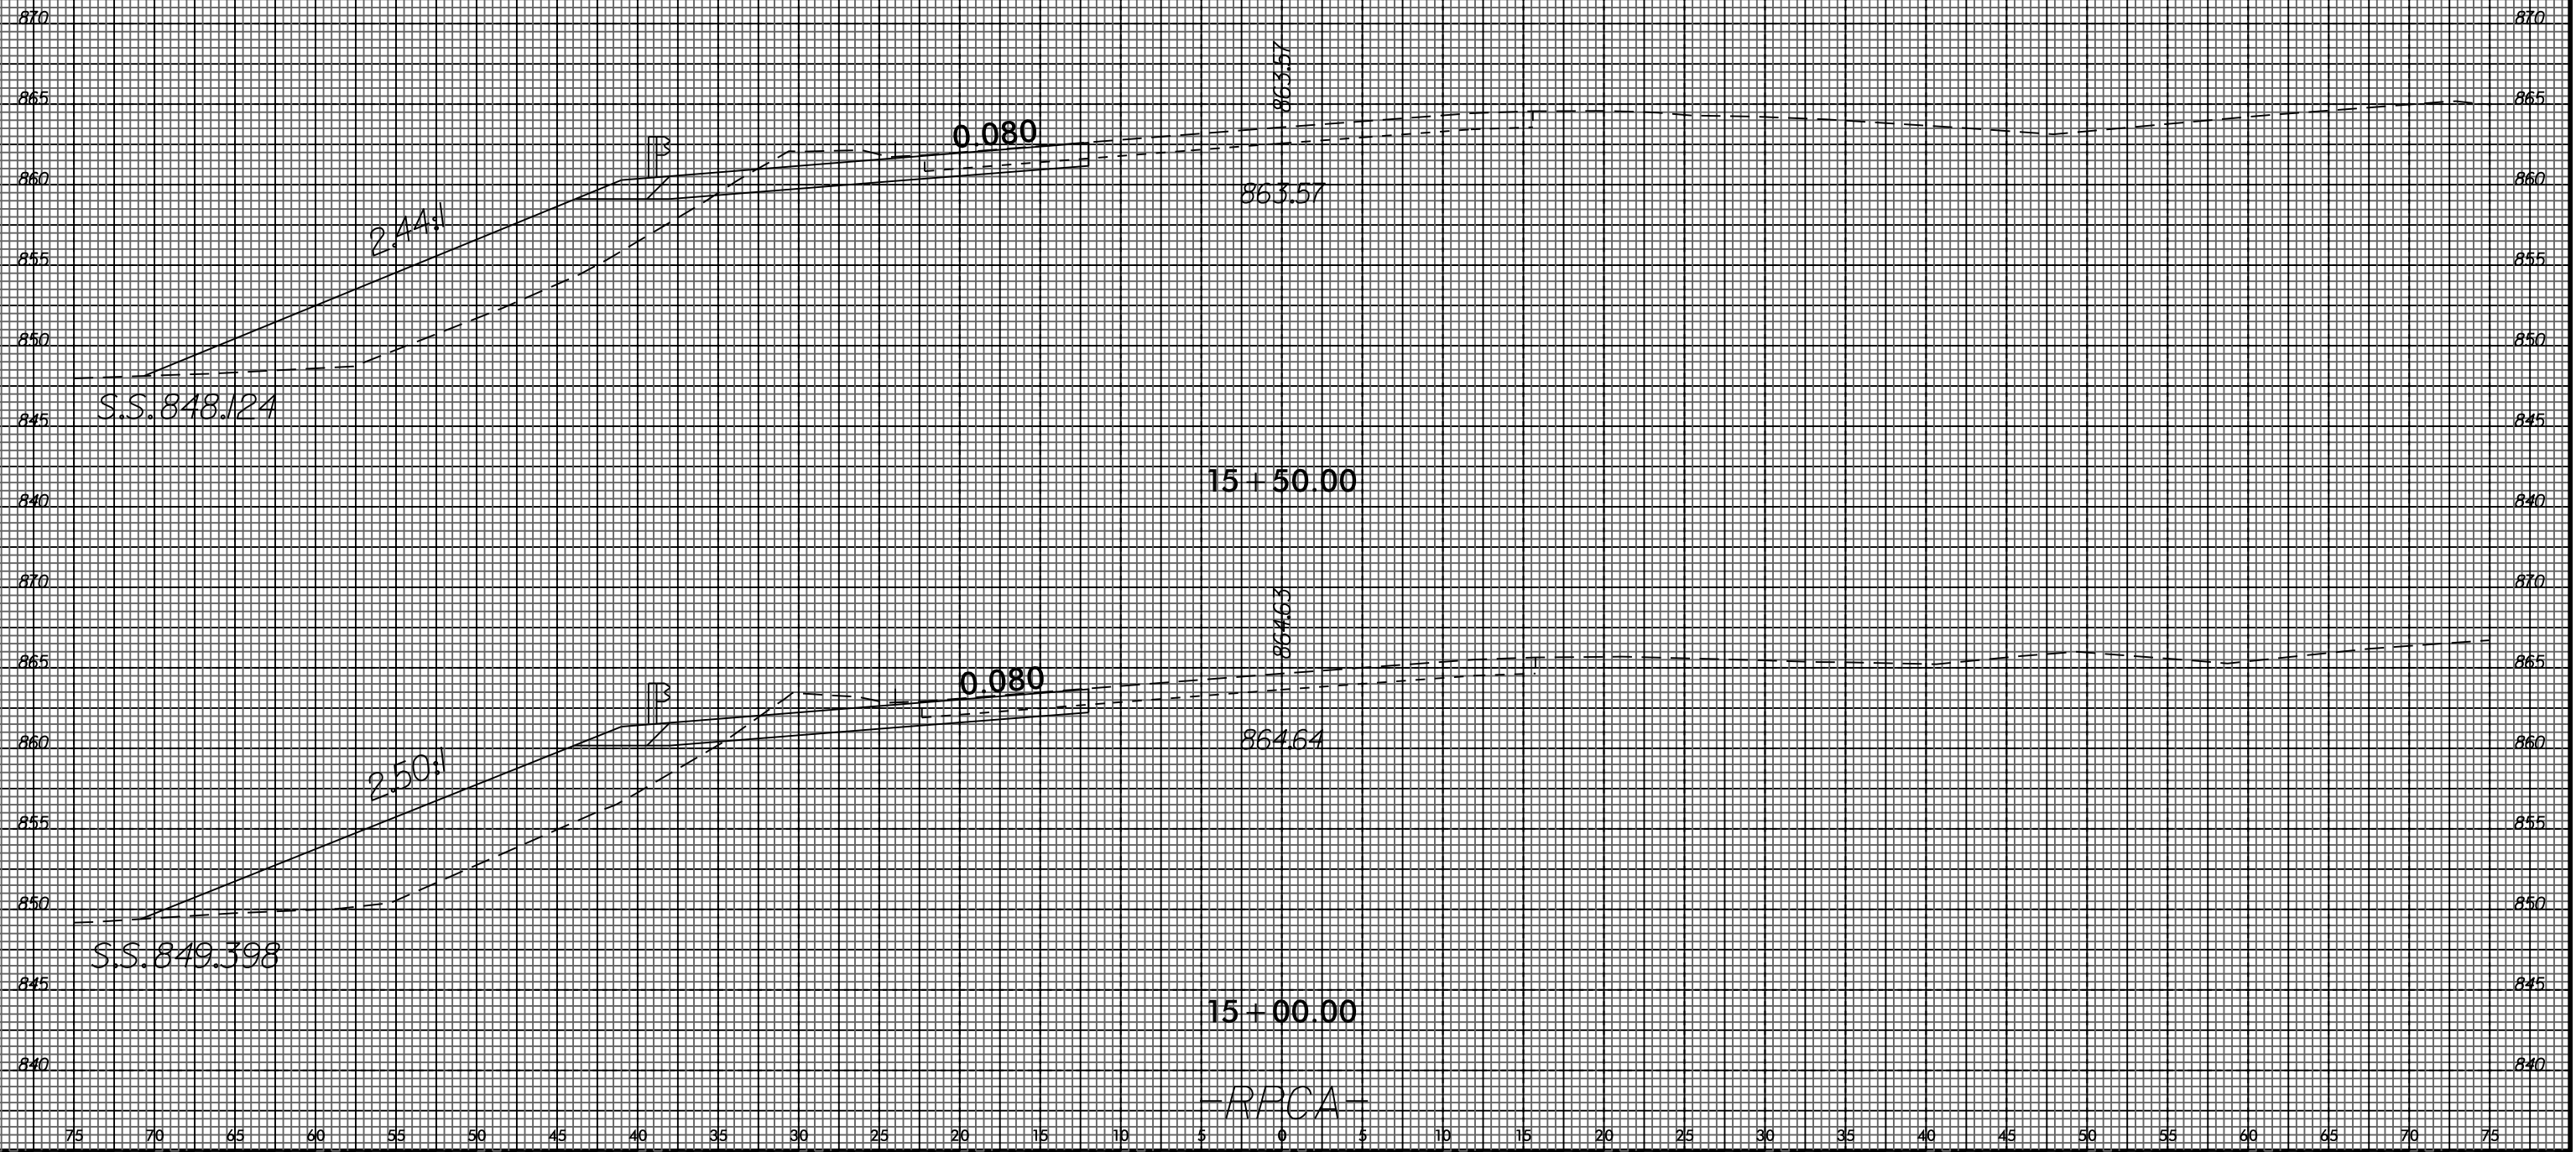


I:\MAR-2015-09-28
 U-2524BC
 U-2524BC
 \$\$\$USERNAME\$\$\$

8/23/99

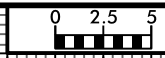


PROJ. REFERENCE NO.	SHEET NO.
U-2524BC	X-29

75 70 65 60 55 50 45 40 35 30 25 20 15 10 5 0 5 10 15 20 25 30 35 40 45 50 55 60 65 70 75

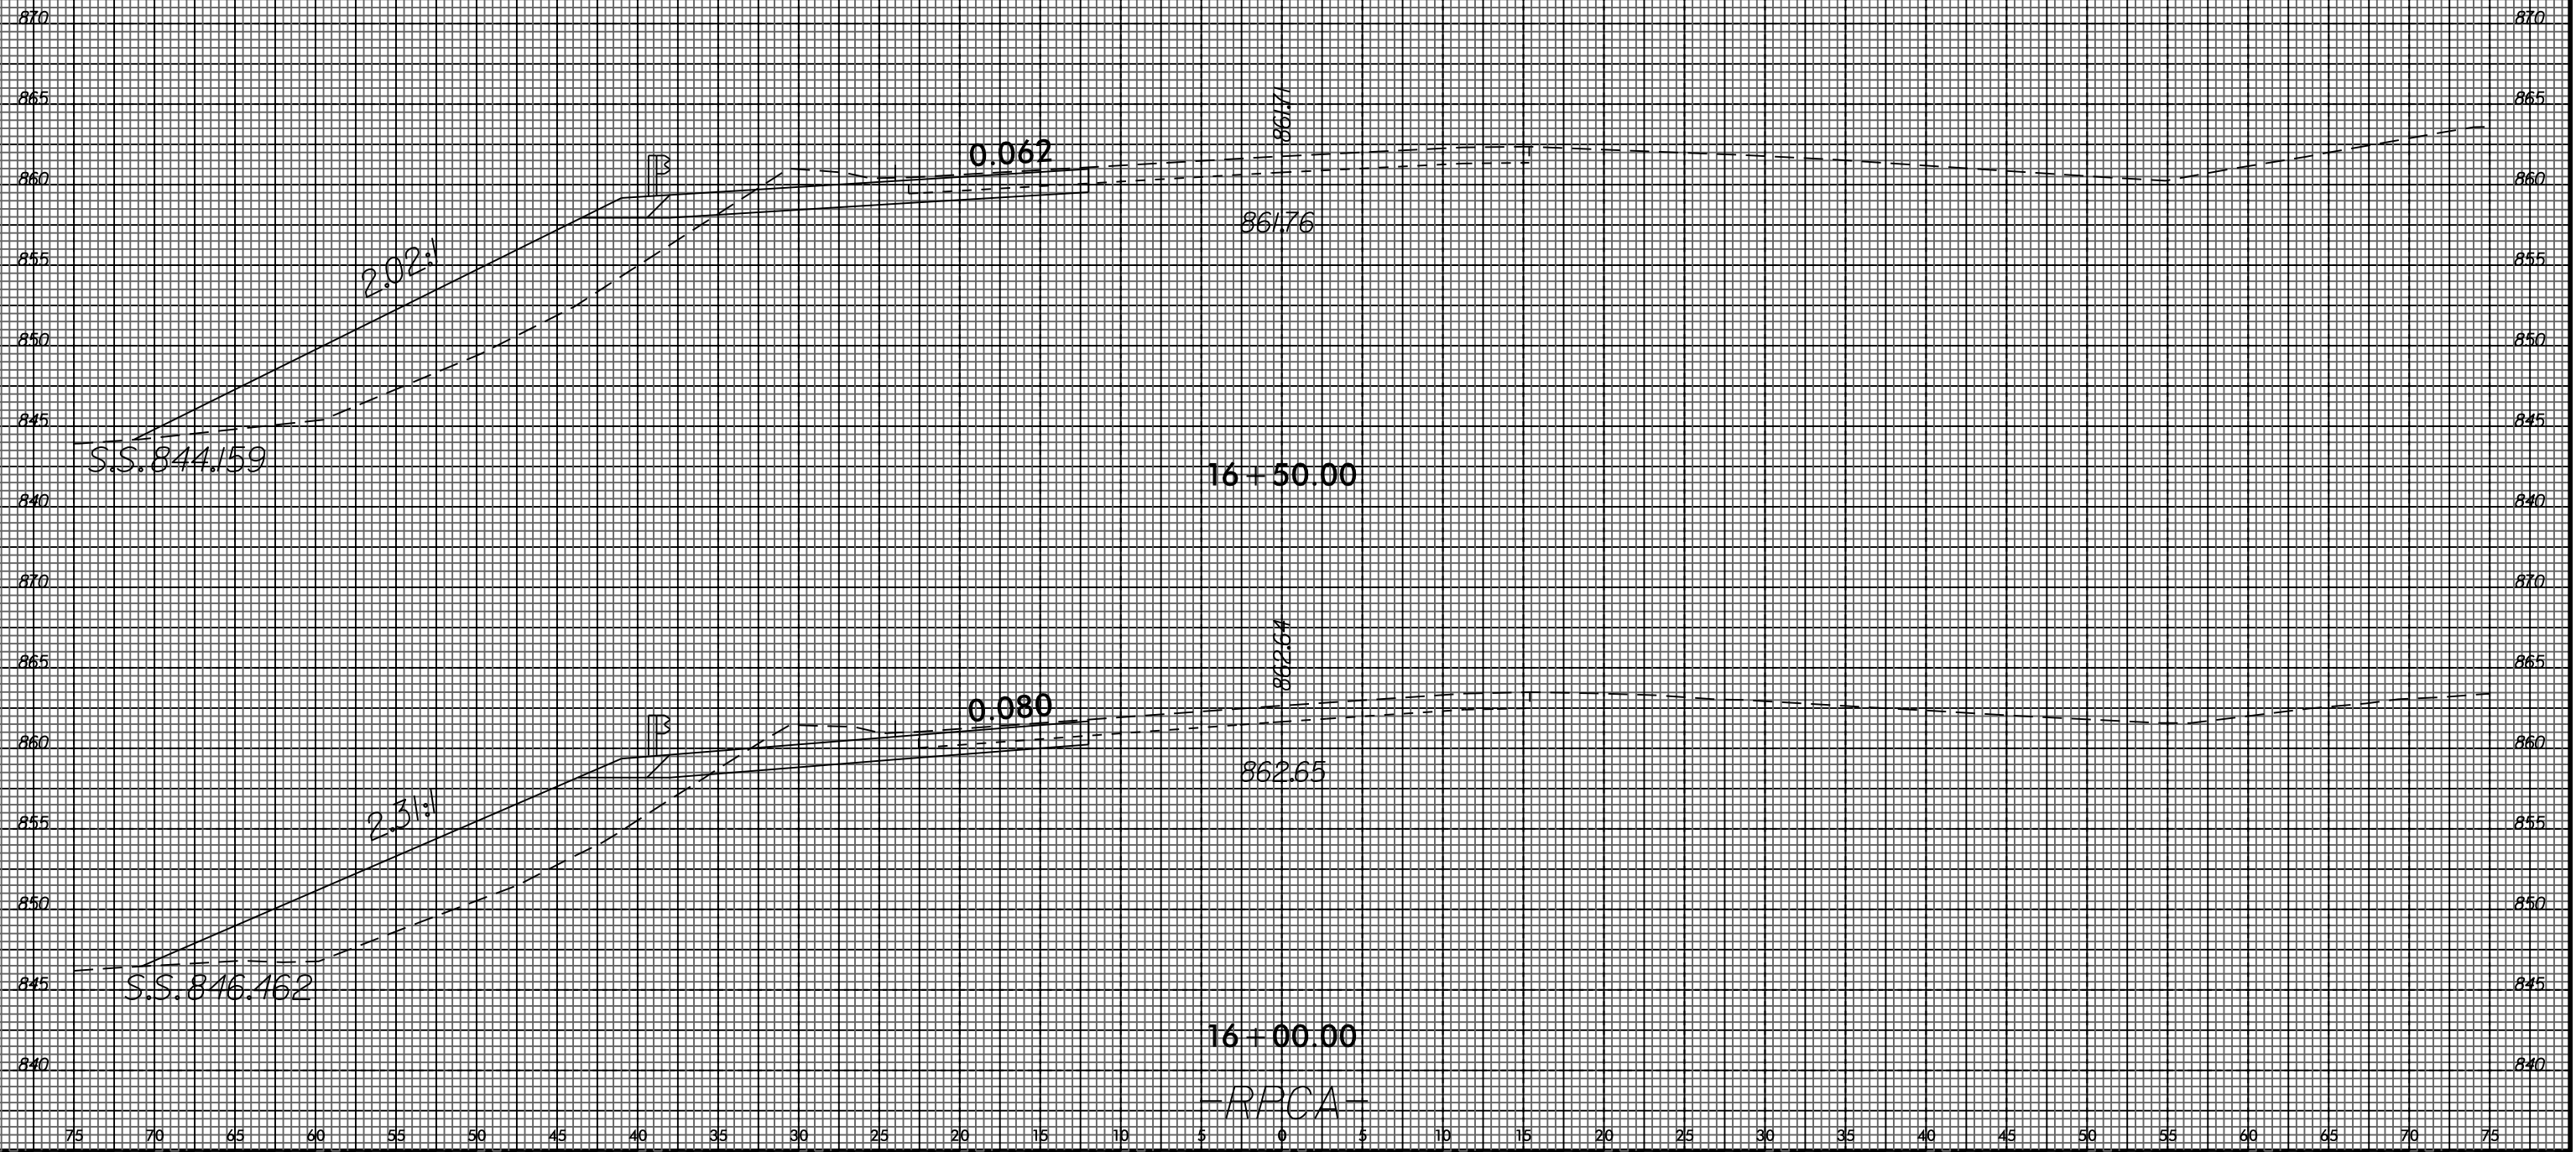


I:\MAR-2015-09-28
 U-2524BC\RPCA
 USERNAME

8/23/99

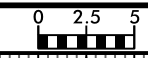


PROJ. REFERENCE NO. U-2524BC	SHEET NO. X-30
---------------------------------	-------------------

75 70 65 60 55 50 45 40 35 30 25 20 15 10 5 0 5 10 15 20 25 30 35 40 45 50 55 60 65 70 75

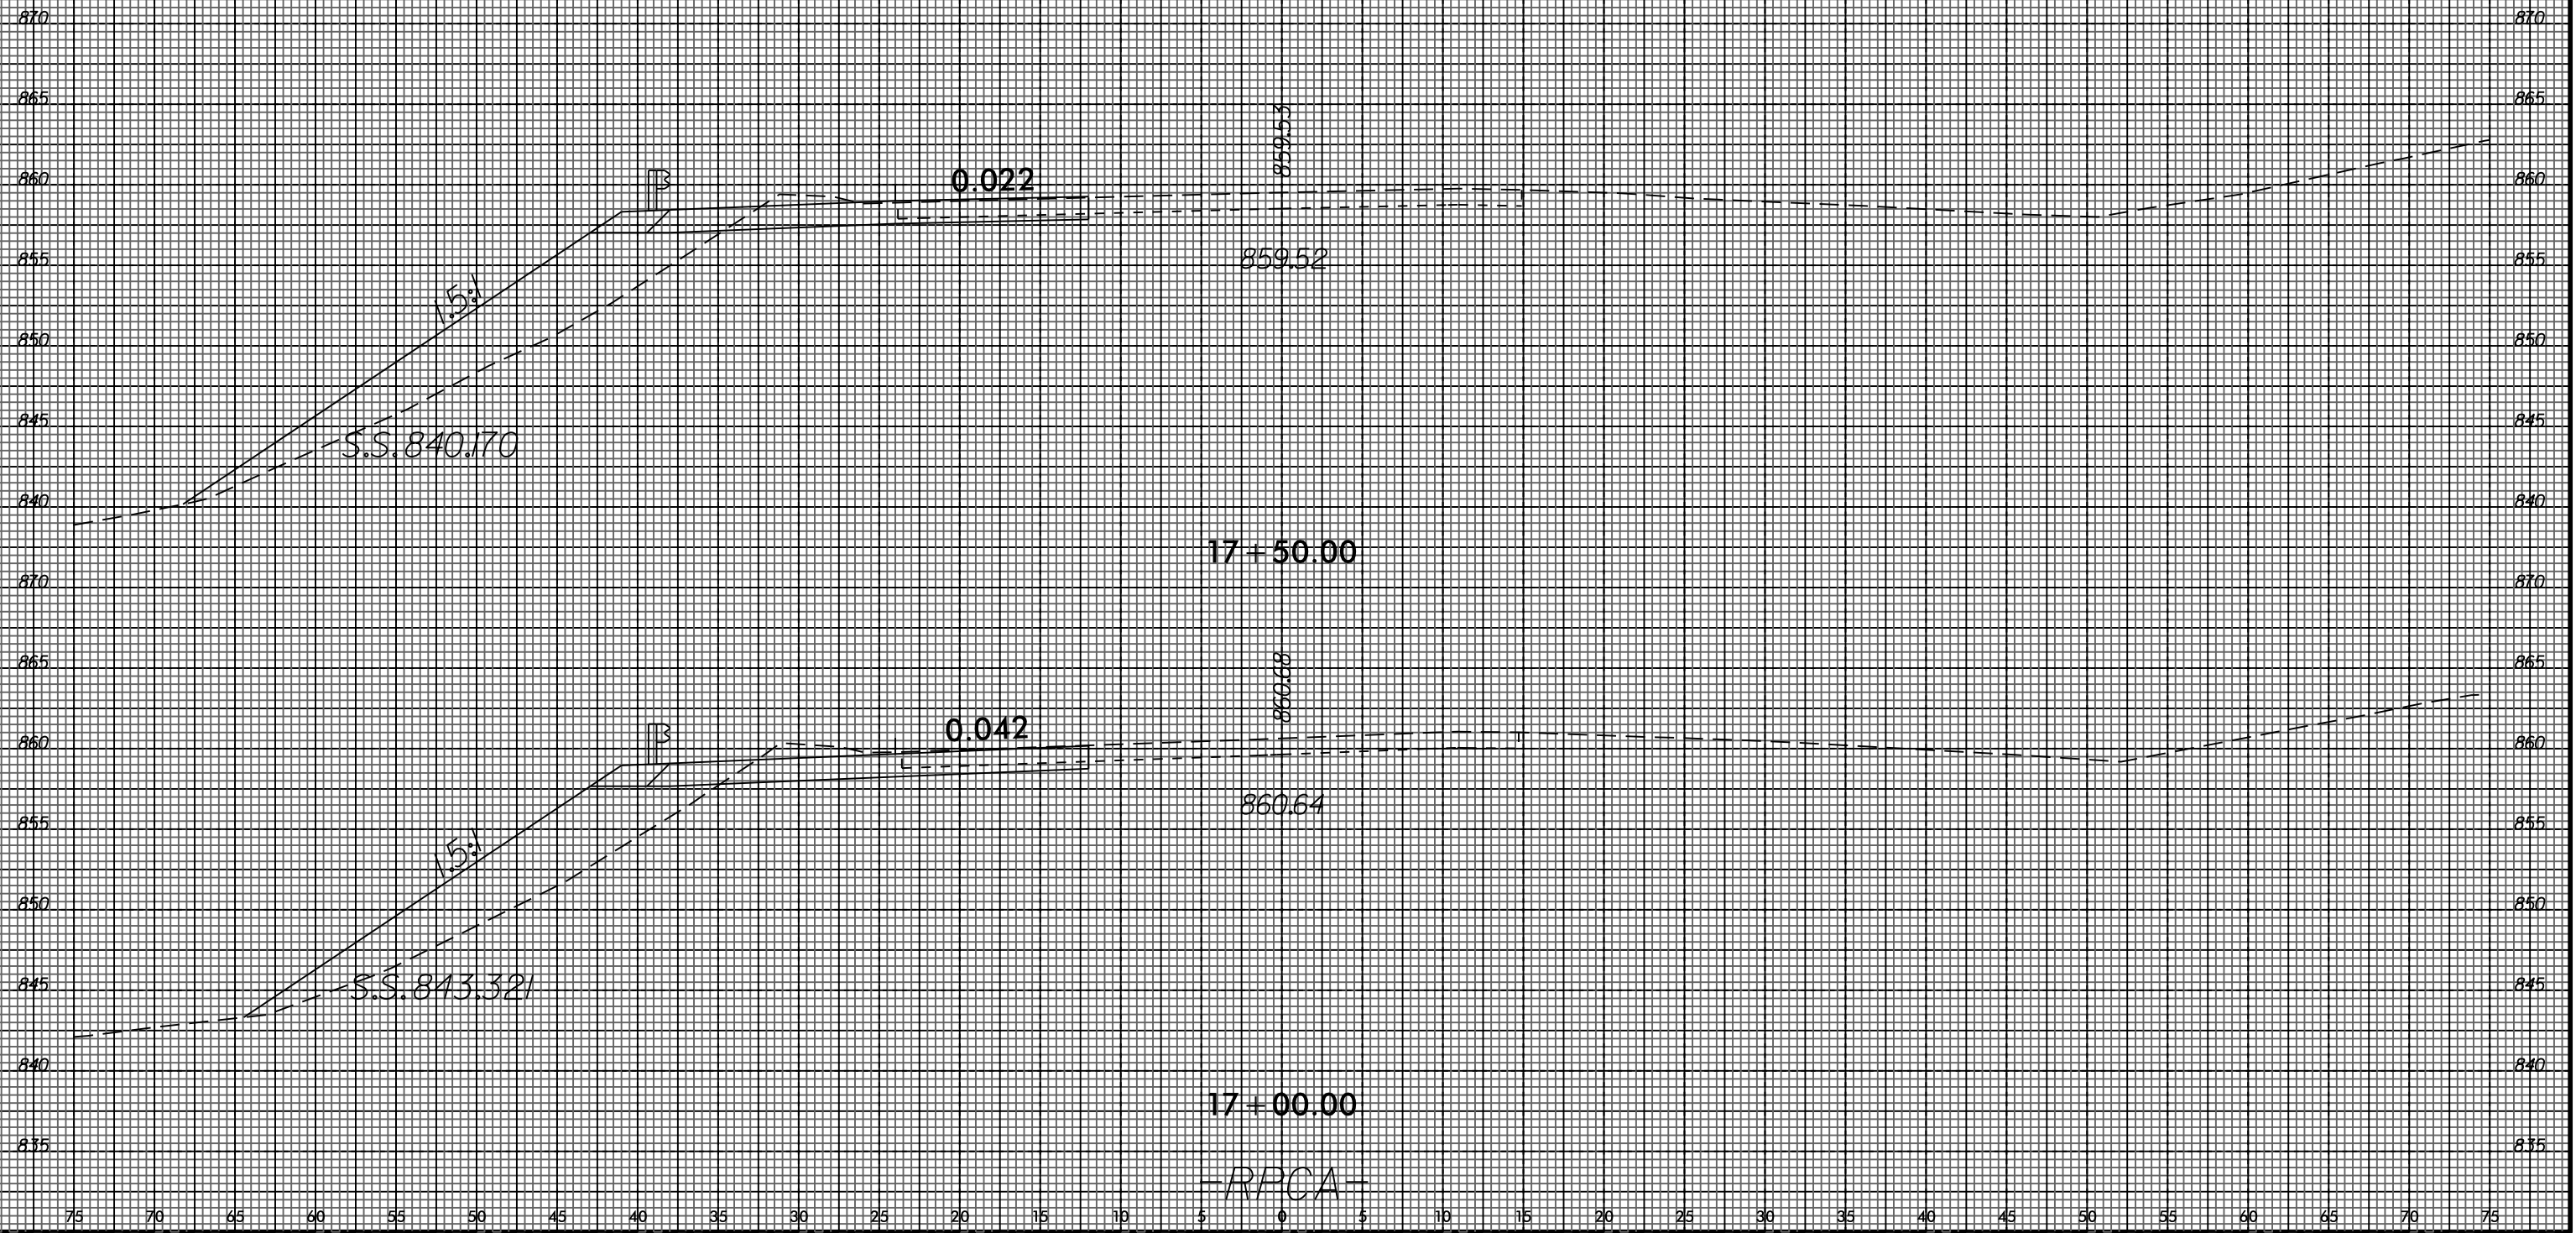


I:\MAR-2015\0922
 U-2524BC\REF
 \$\$\$USERNAME\$\$\$

8/23/99

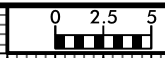


PROJ. REFERENCE NO.	SHEET NO.
U-2524BC	X-31

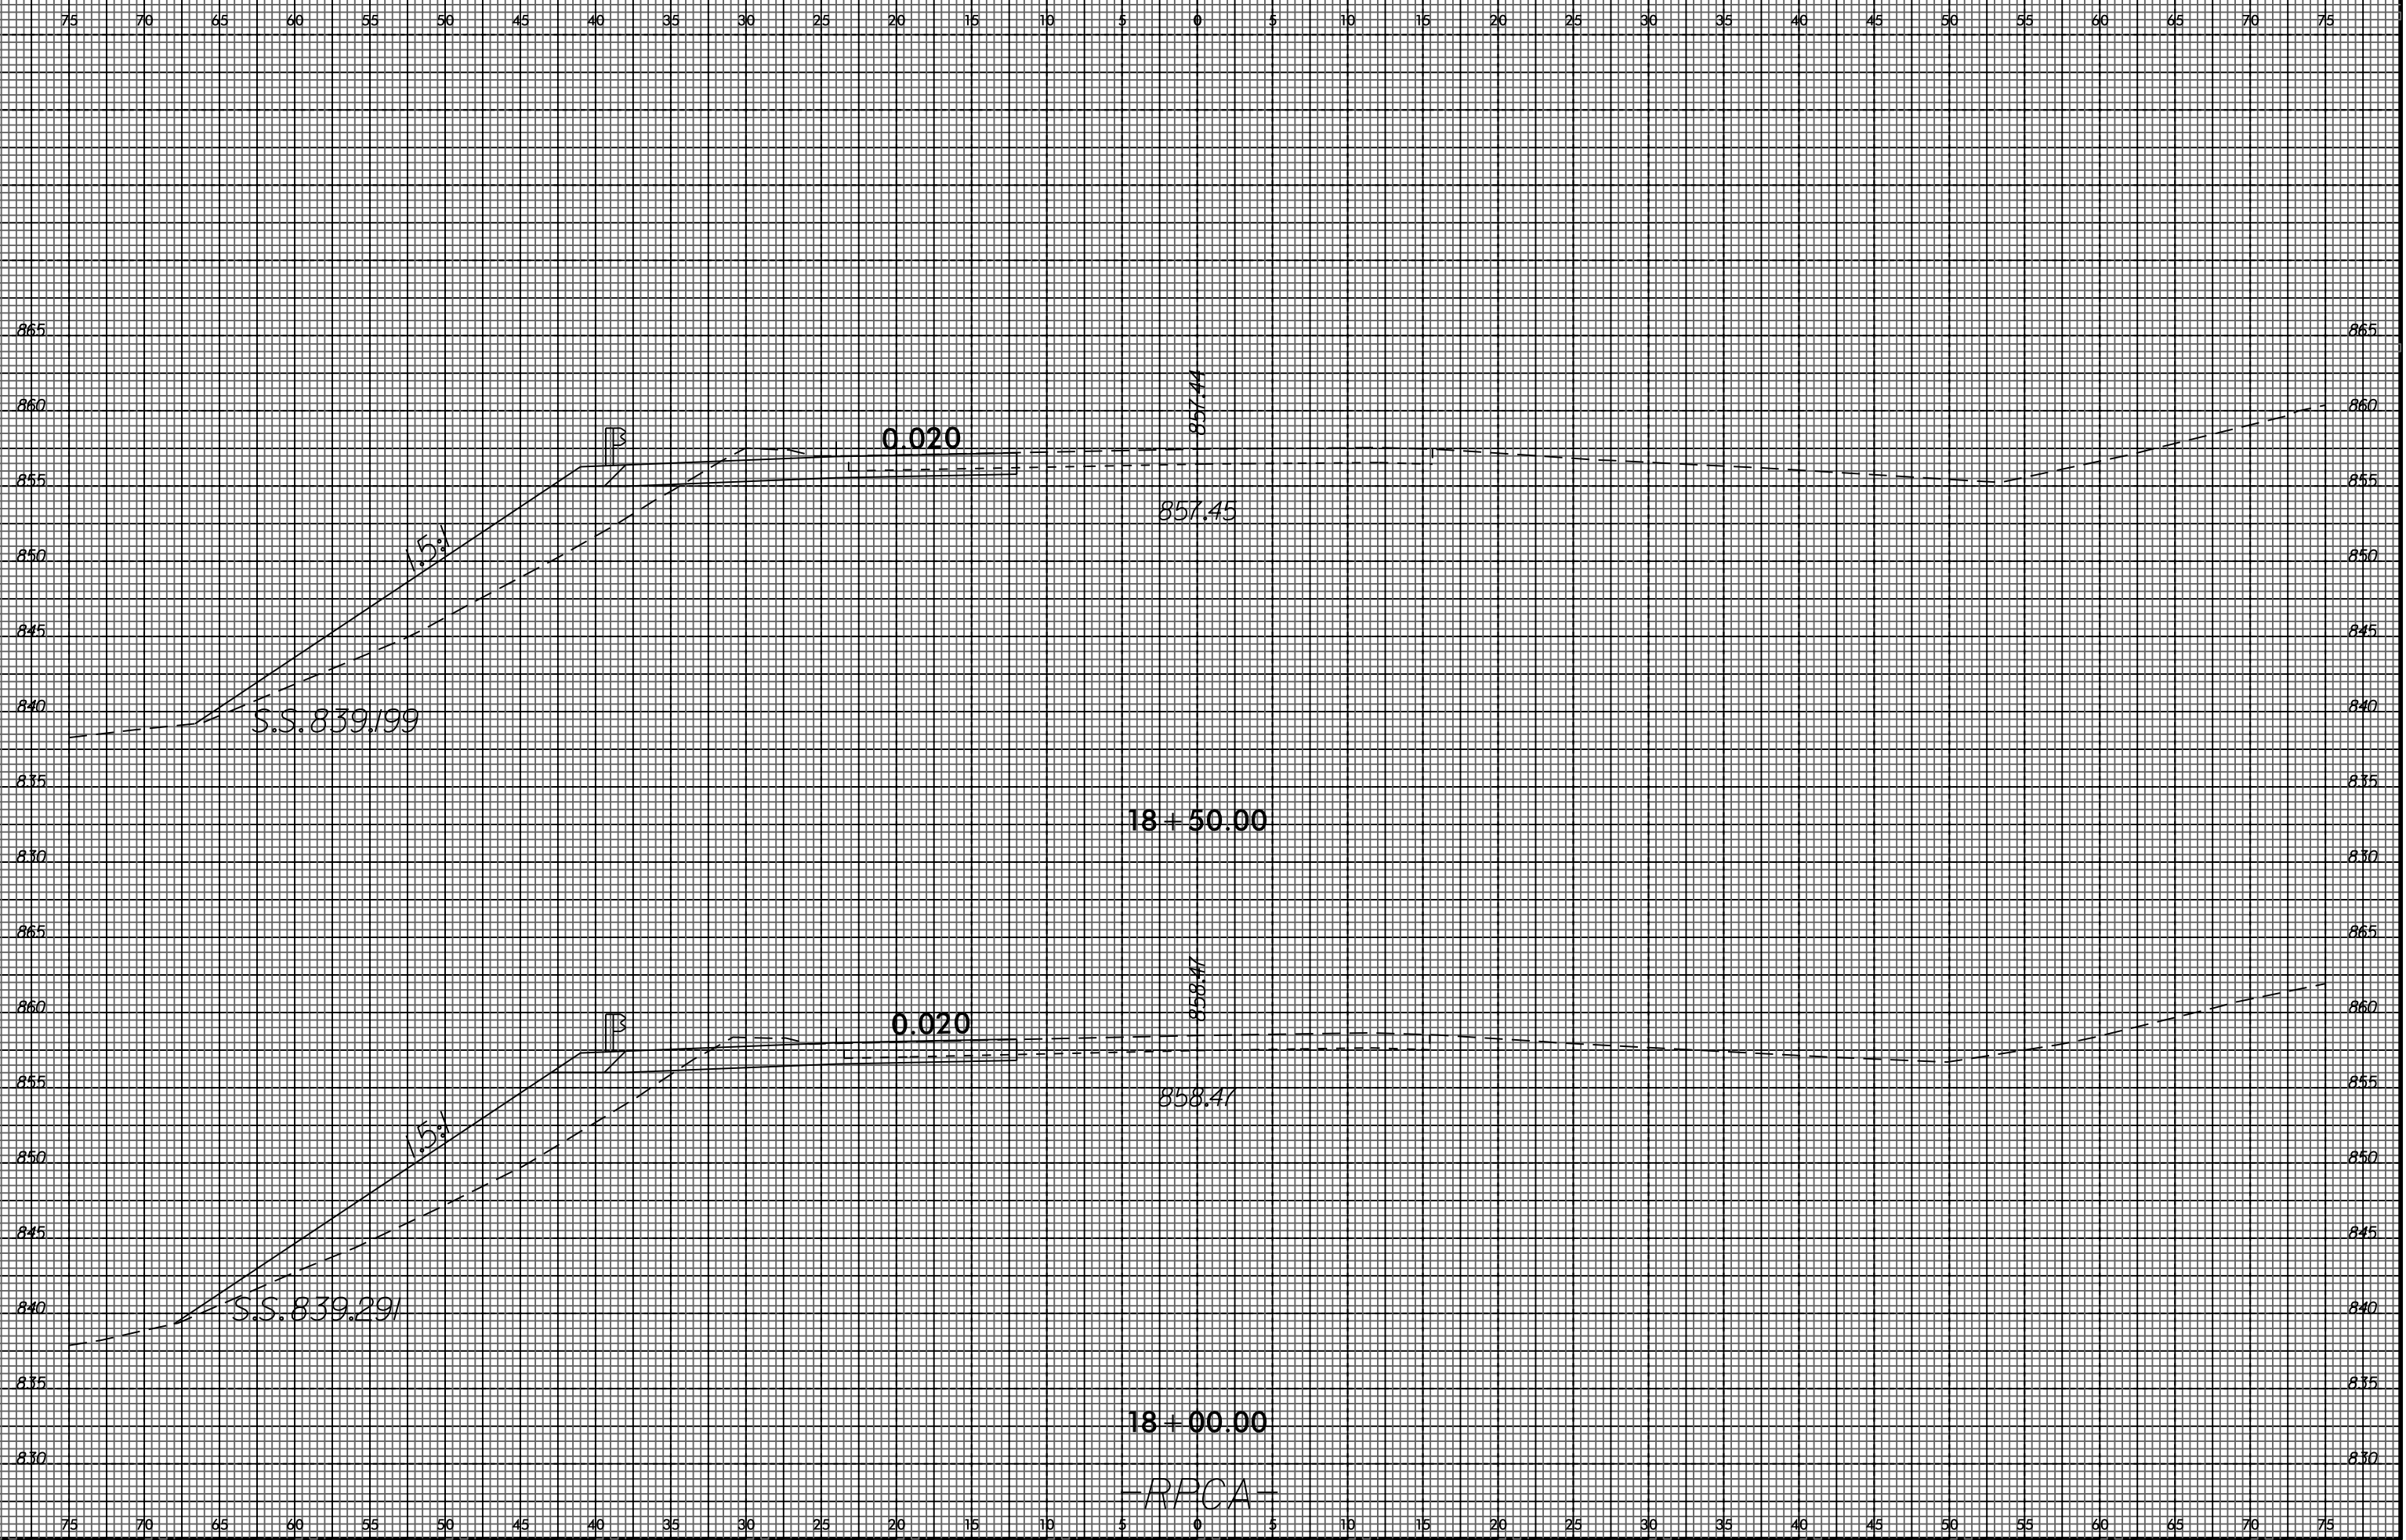


I:\MAR_2015_09_23
 U-2524BC\REF
 USERNAME

-RPCA-

8/23/99

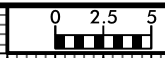


PROJ. REFERENCE NO.	SHEET NO.
U-2524BC	X-32

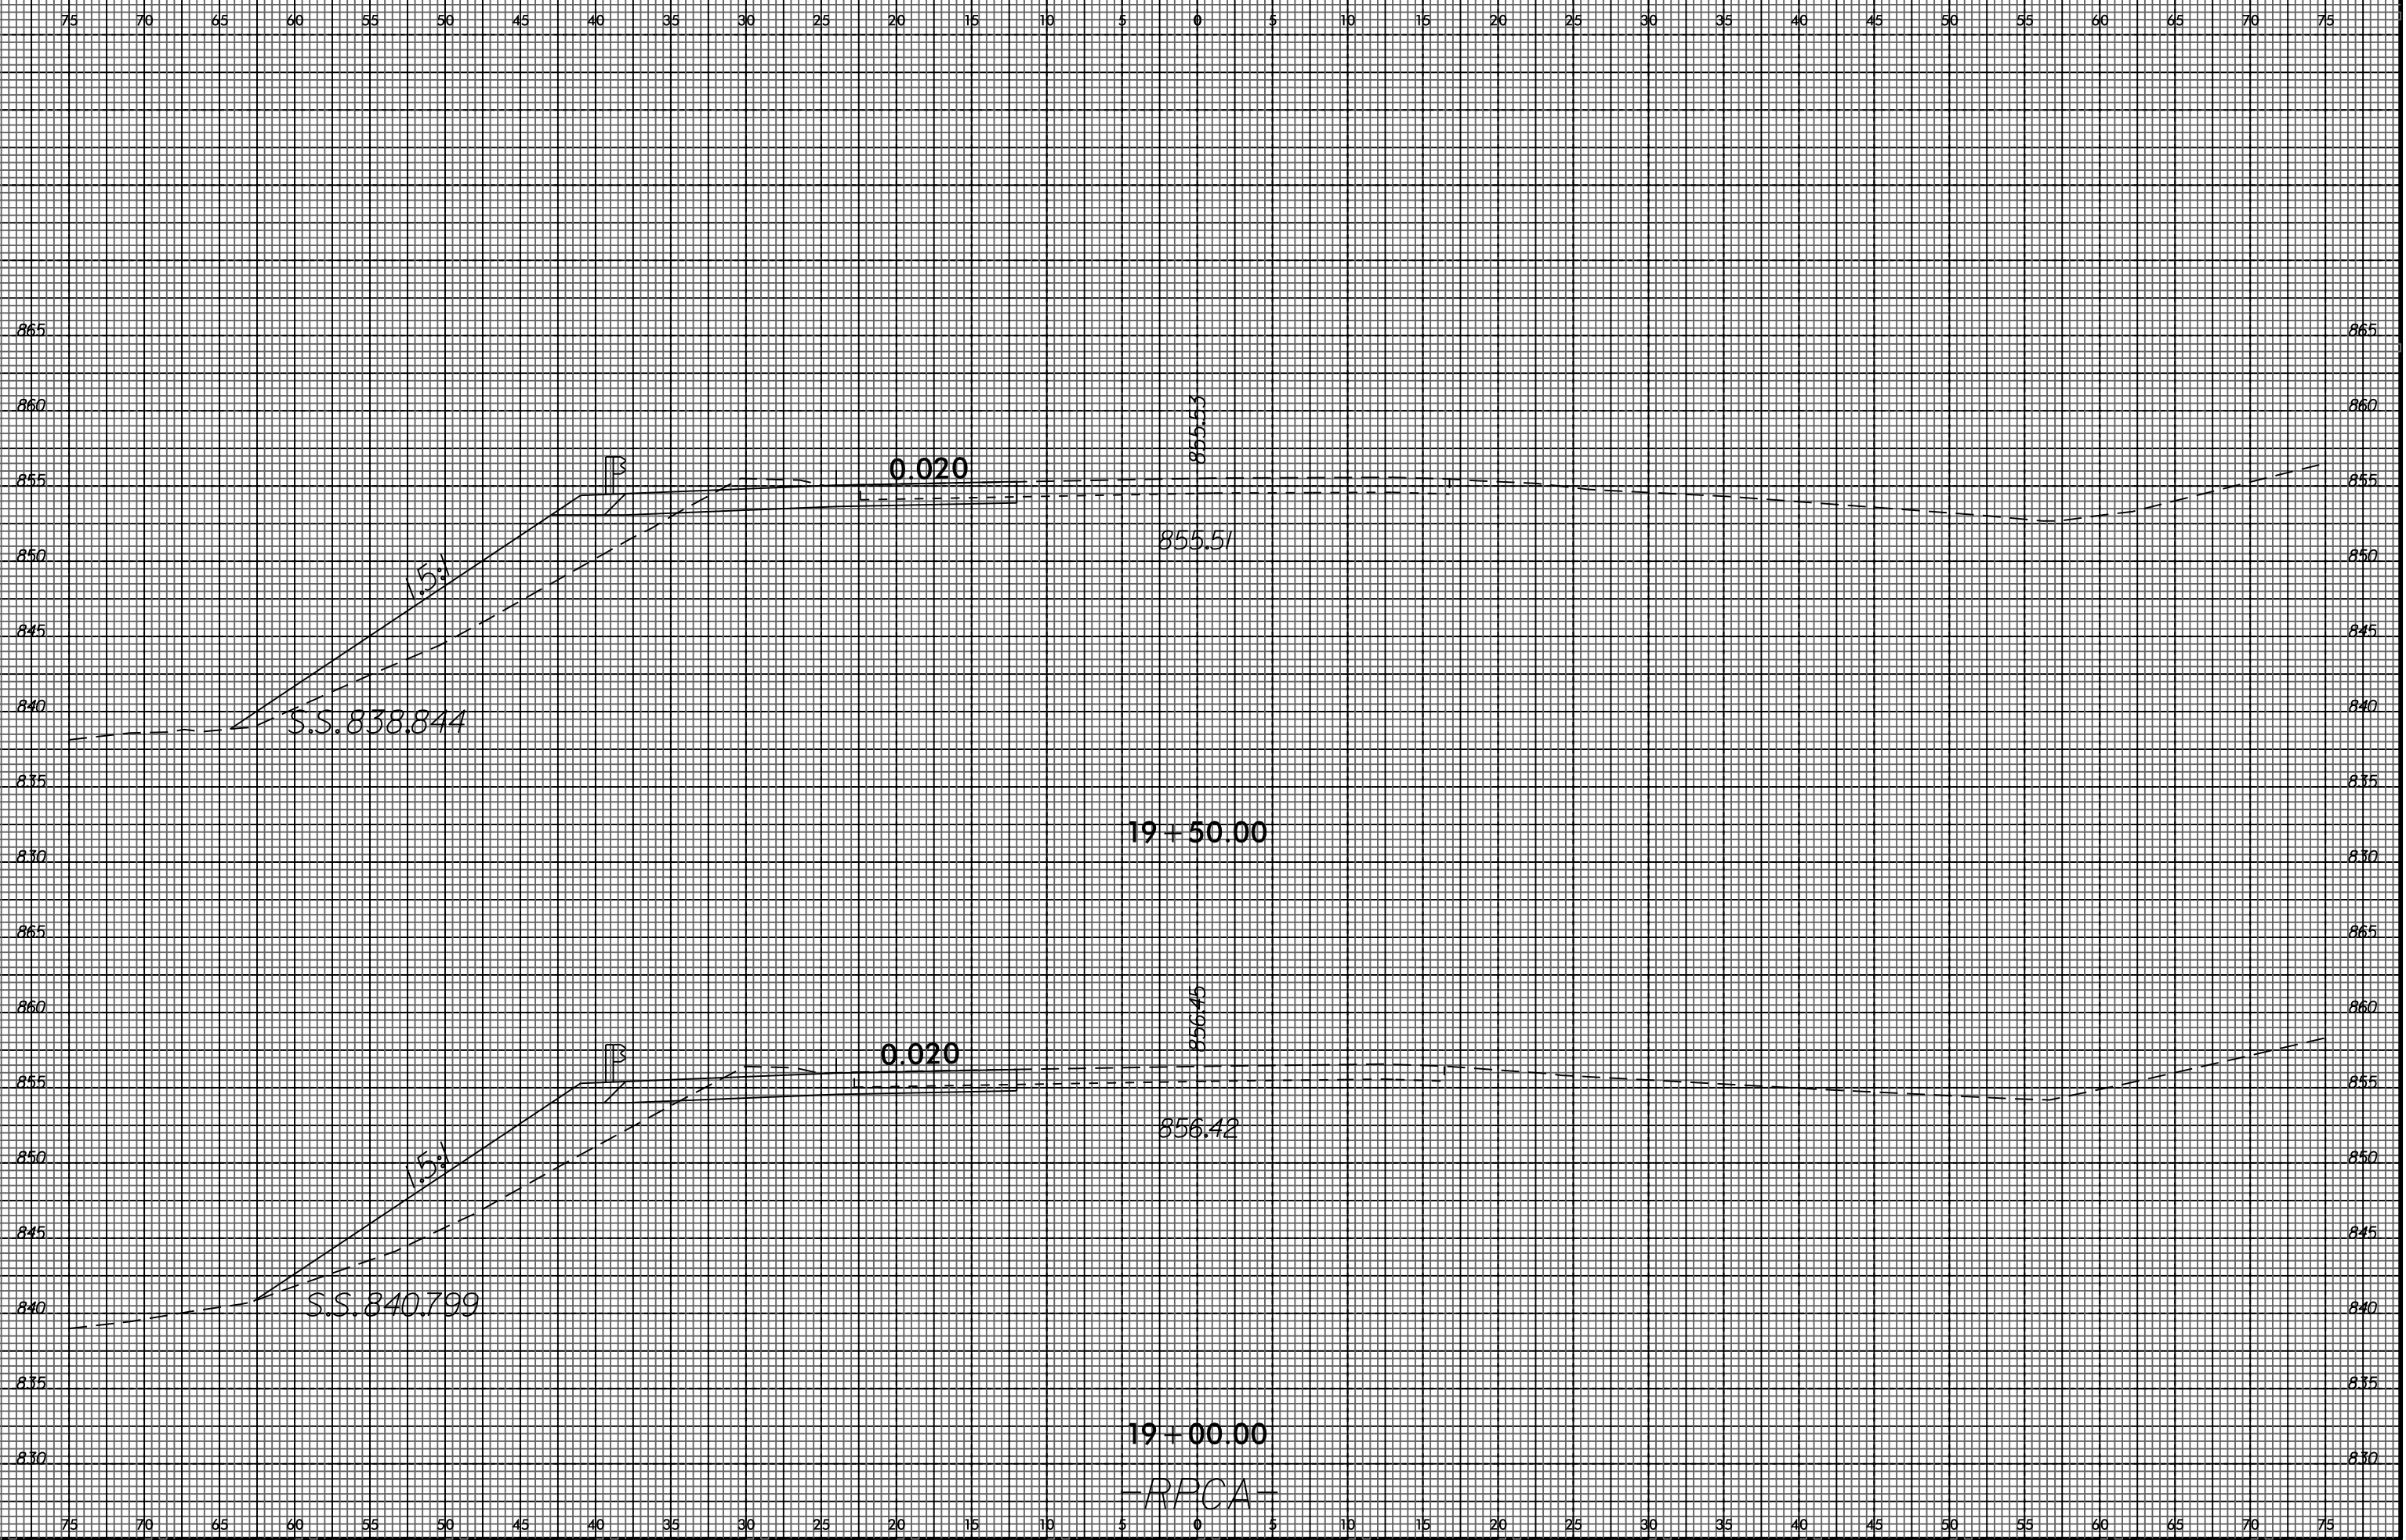


I:\MAR-2015-09-28
 U-2524BC-RPC
 \$\$\$USERNAME\$\$\$

-RPCA-

8/23/99

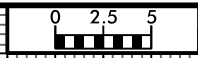


PROJ. REFERENCE NO. U-2524BC	SHEET NO. X-33
---------------------------------	-------------------

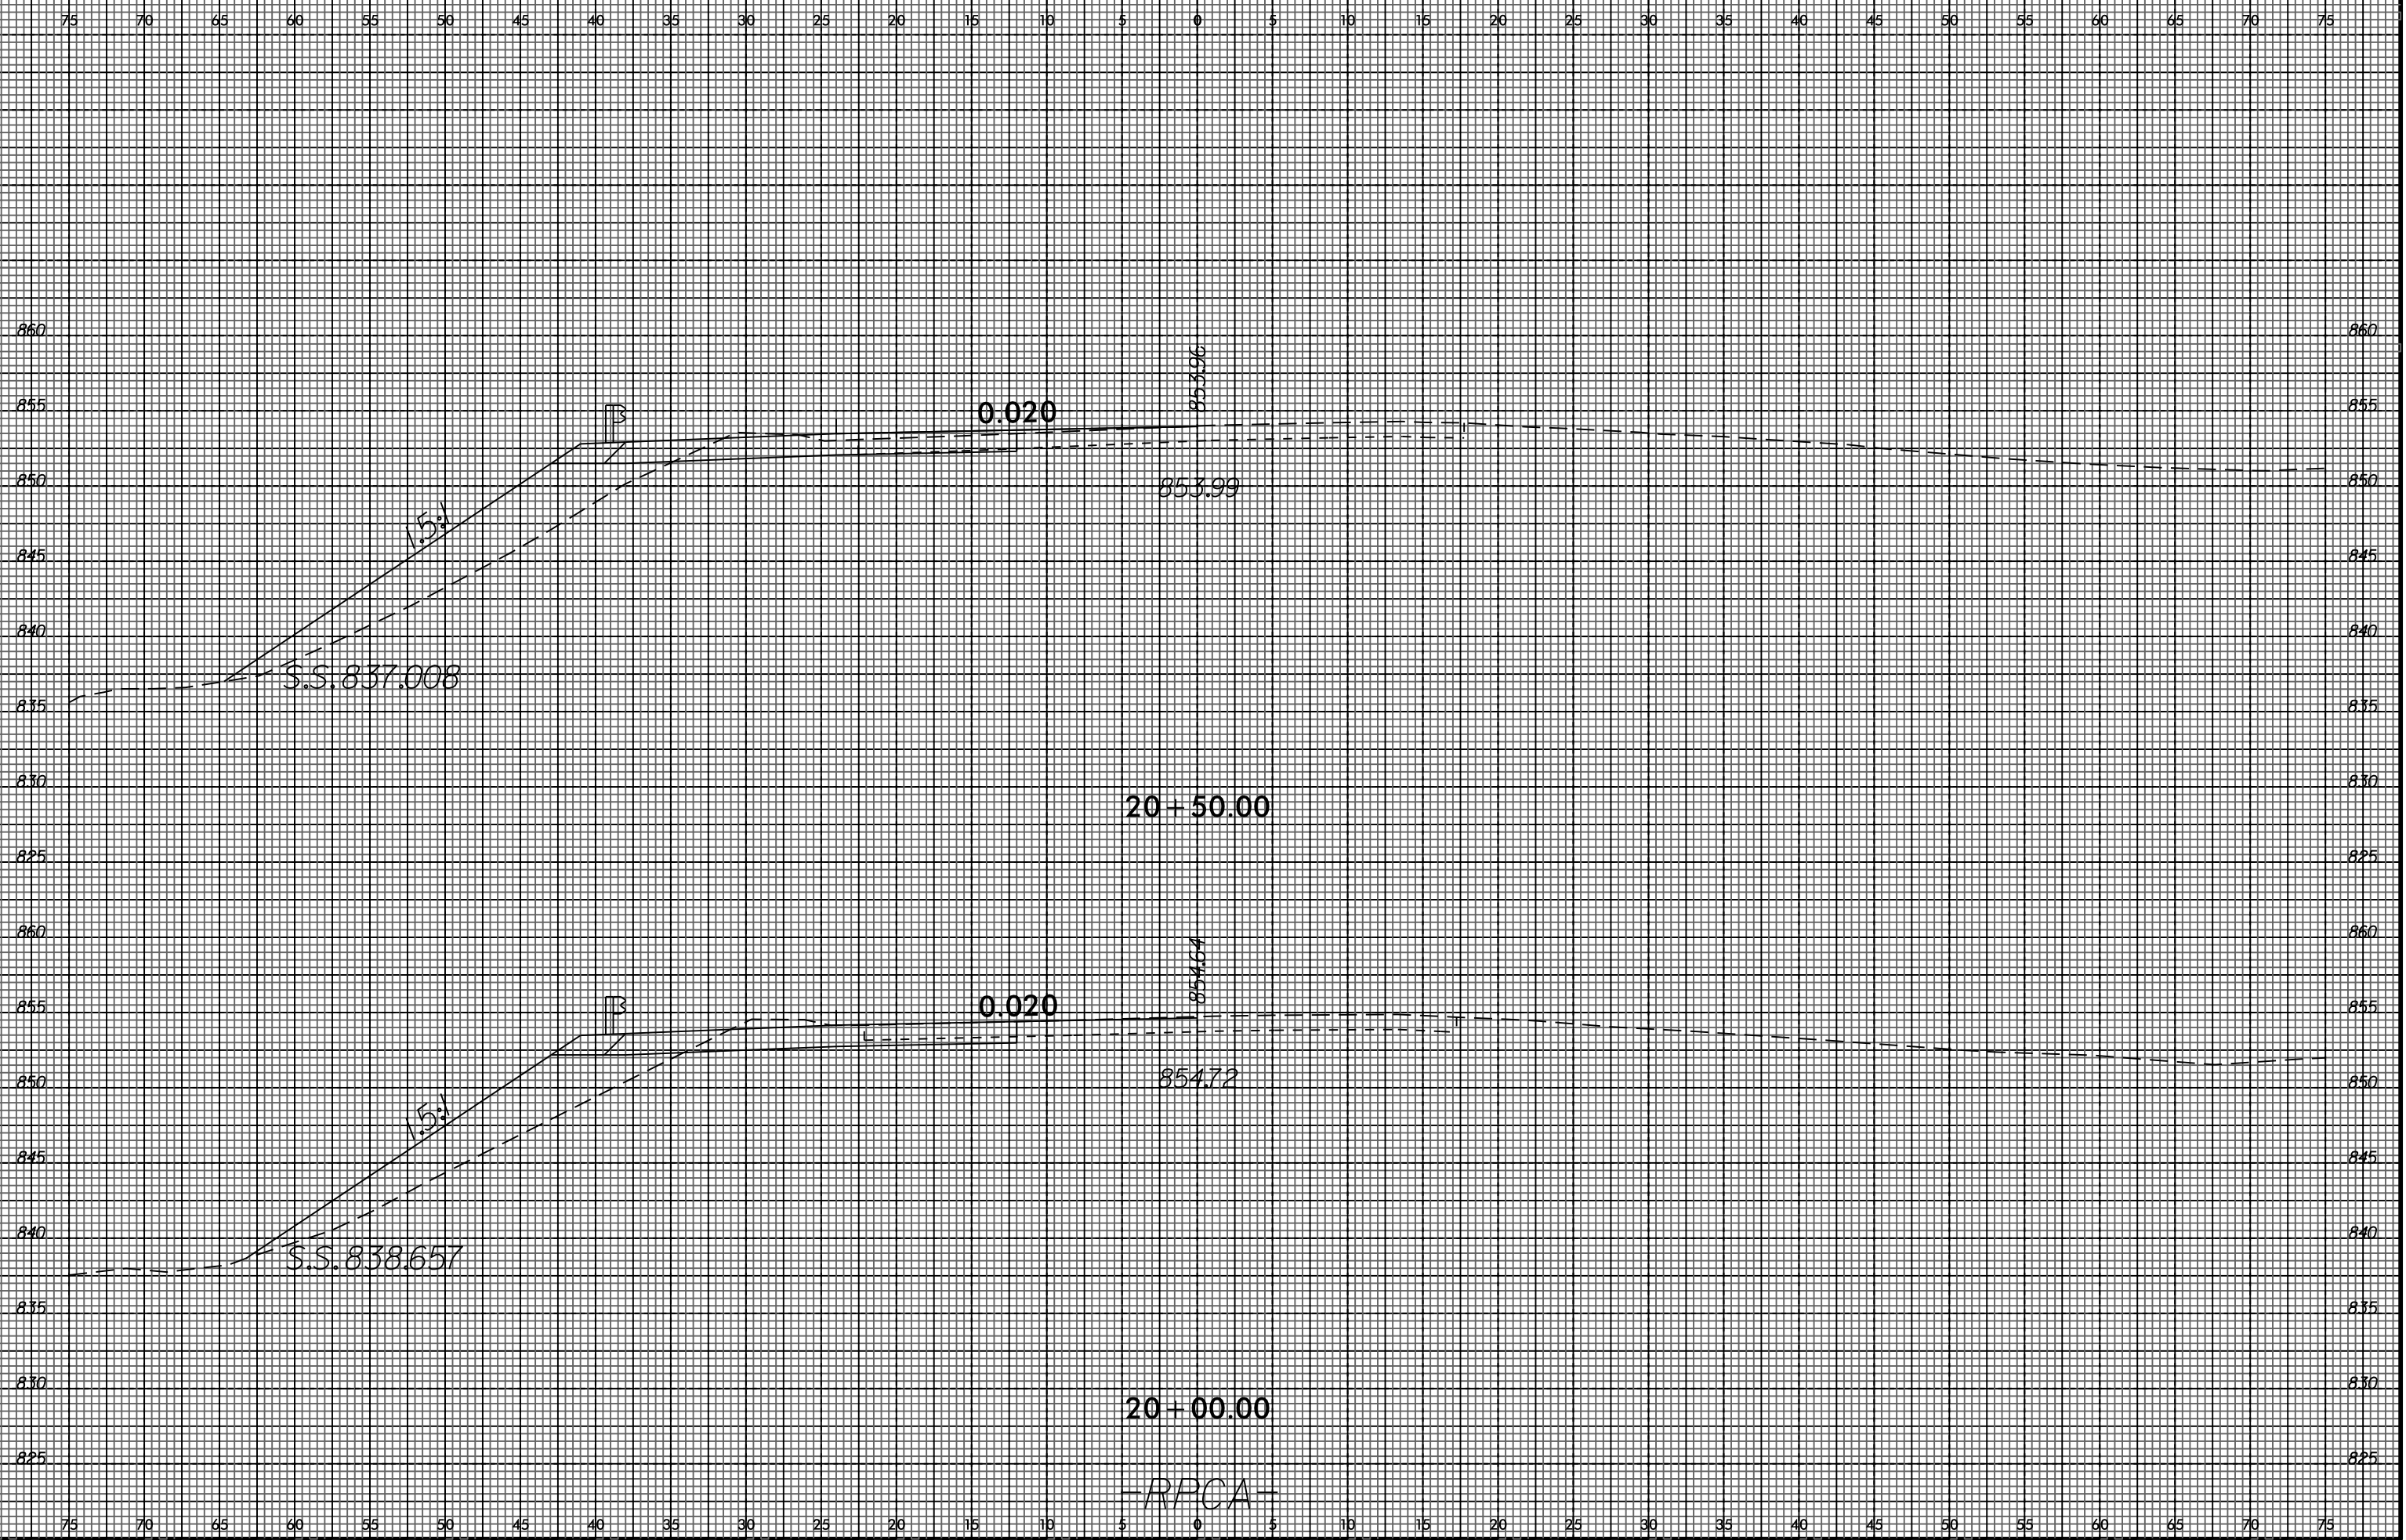


I:\MAR-2015-09-28
 U-2524BC\RPCA
 \$\$\$USERNAME\$\$\$

8/23/99

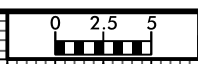

PROJ. REFERENCE NO.	SHEET NO.
U-2524BC	X-34

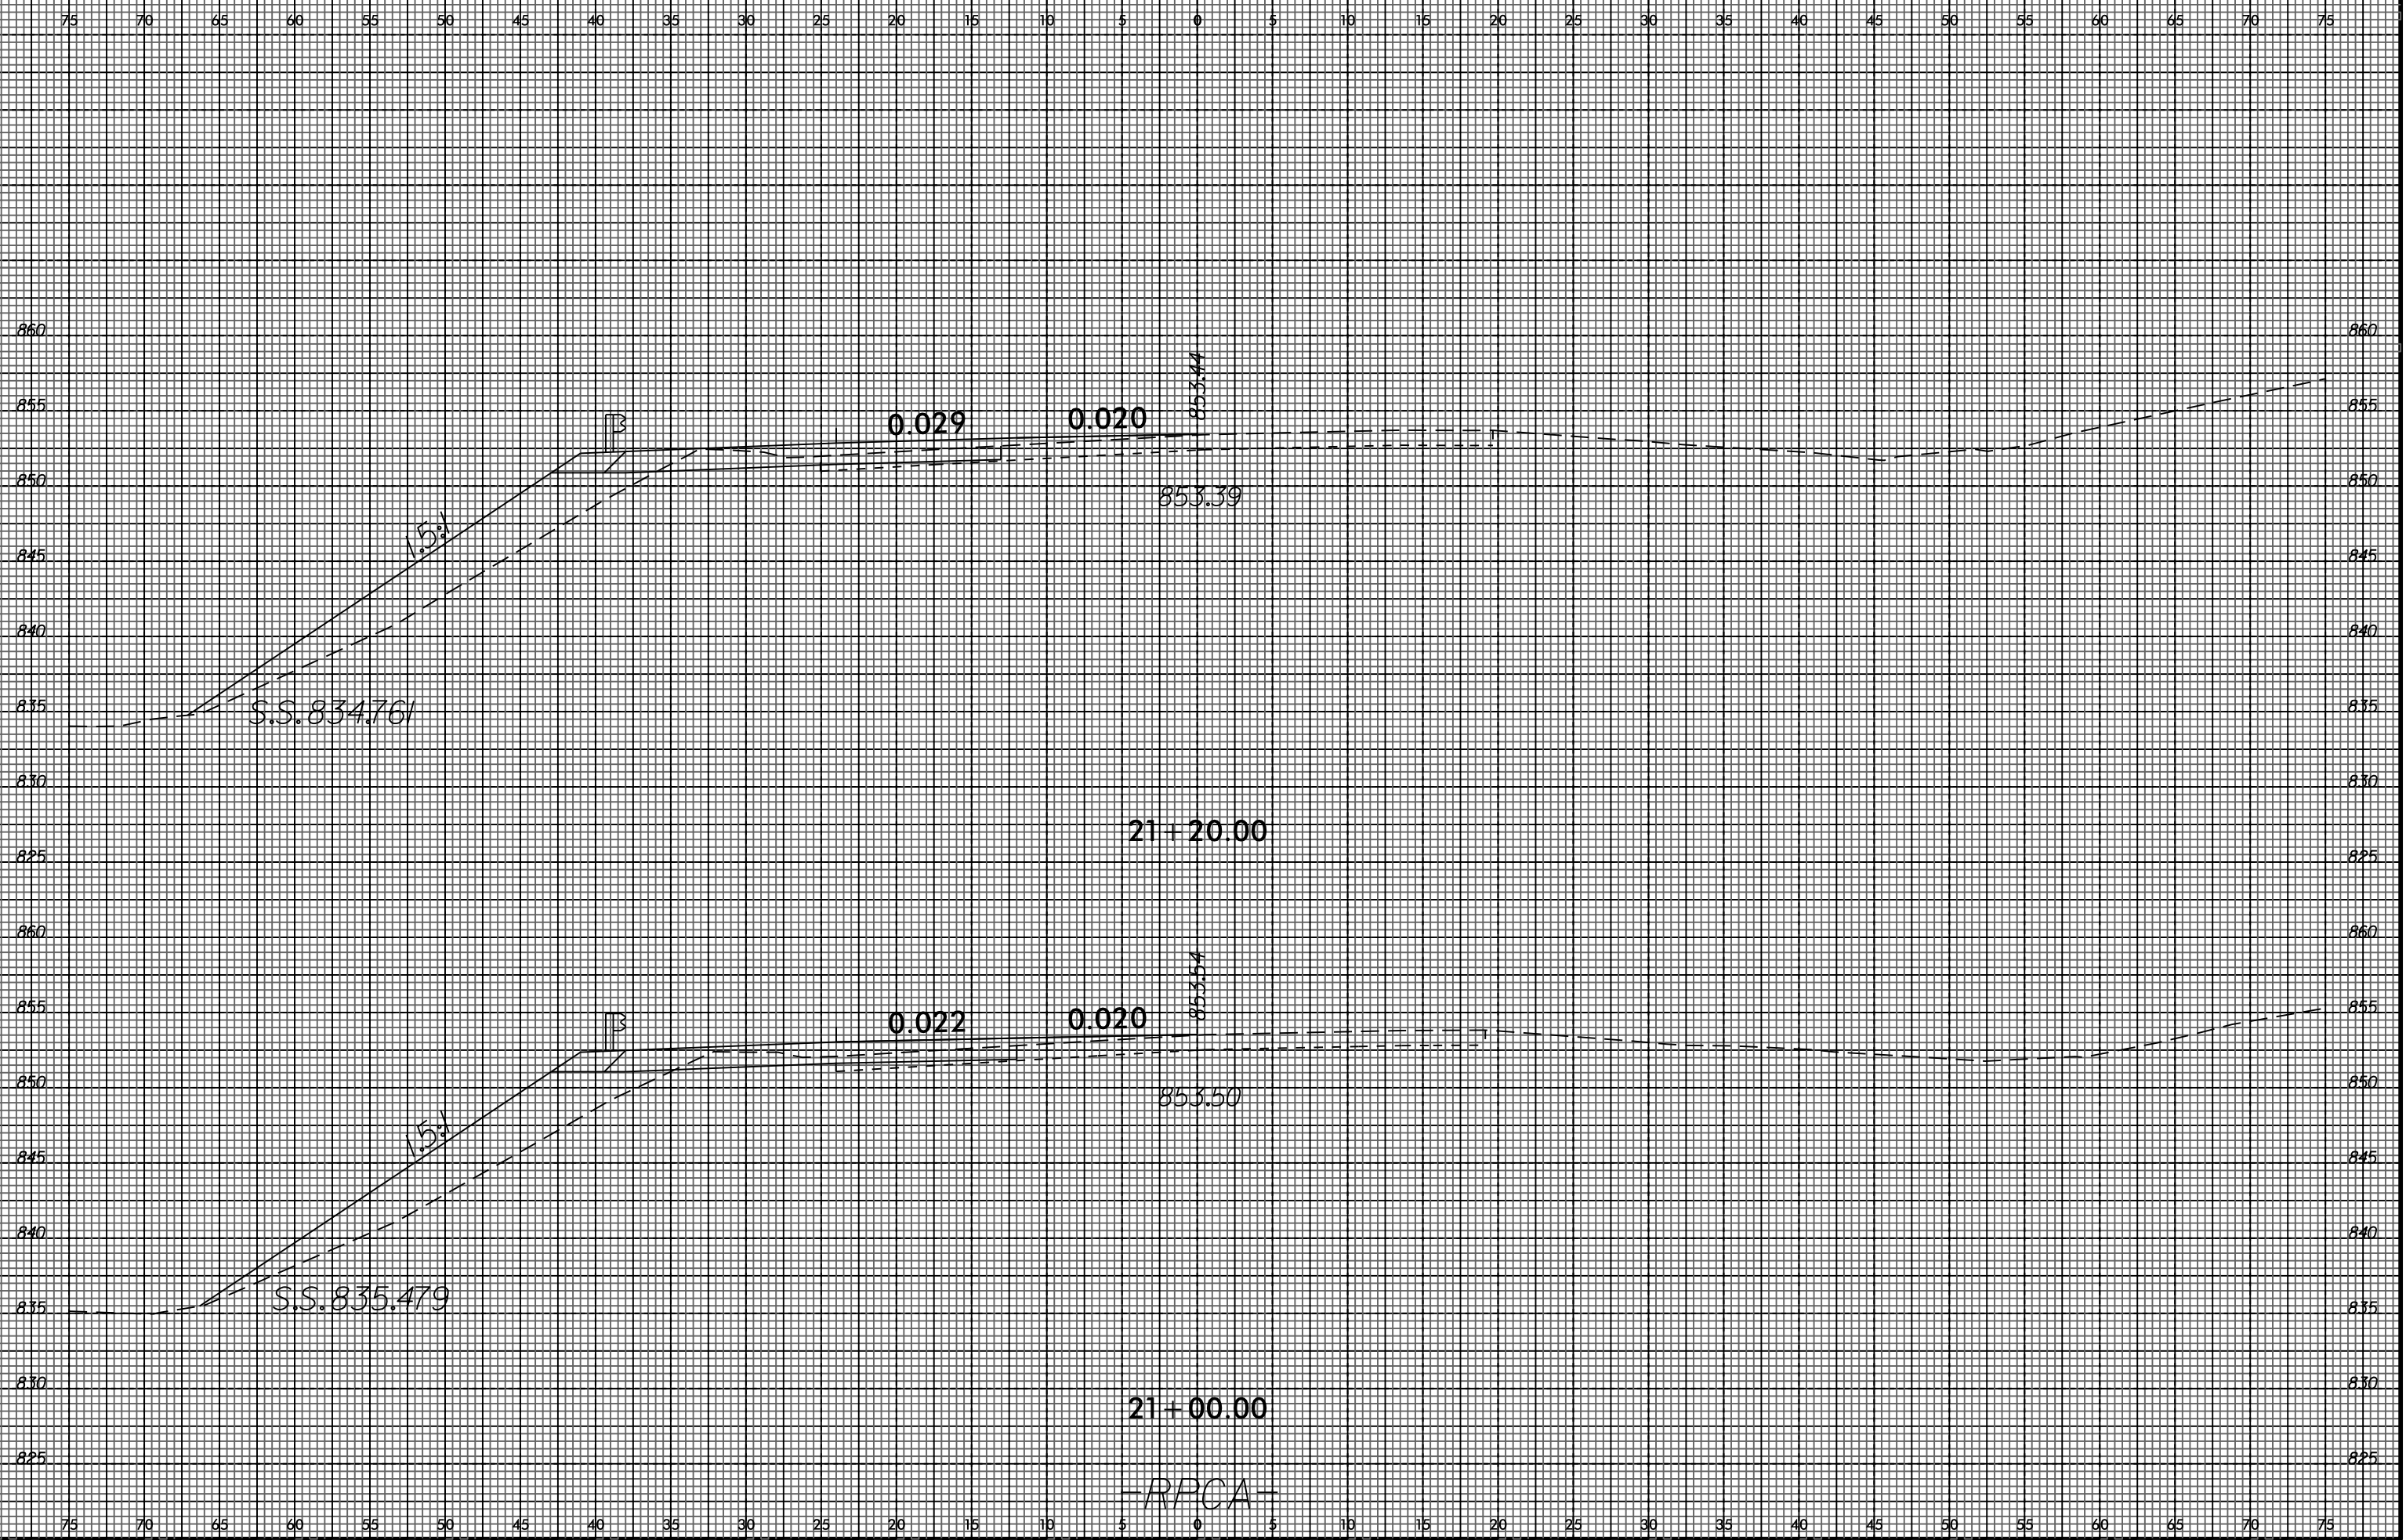

19-MAR-2016 09:28
 I:\U-2524BC\REF\XSC\U-2524BC-RDY.XPL_RPCA.DGN
 \$\$\$USERNAME\$\$\$



-RPCA-

8/23/99



PROJ. REFERENCE NO. U-2524BC	SHEET NO. X-35
---------------------------------	-------------------


75 70 65 60 55 50 45 40 35 30 25 20 15 10 5 0 5 10 15 20 25 30 35 40 45 50 55 60 65 70 75

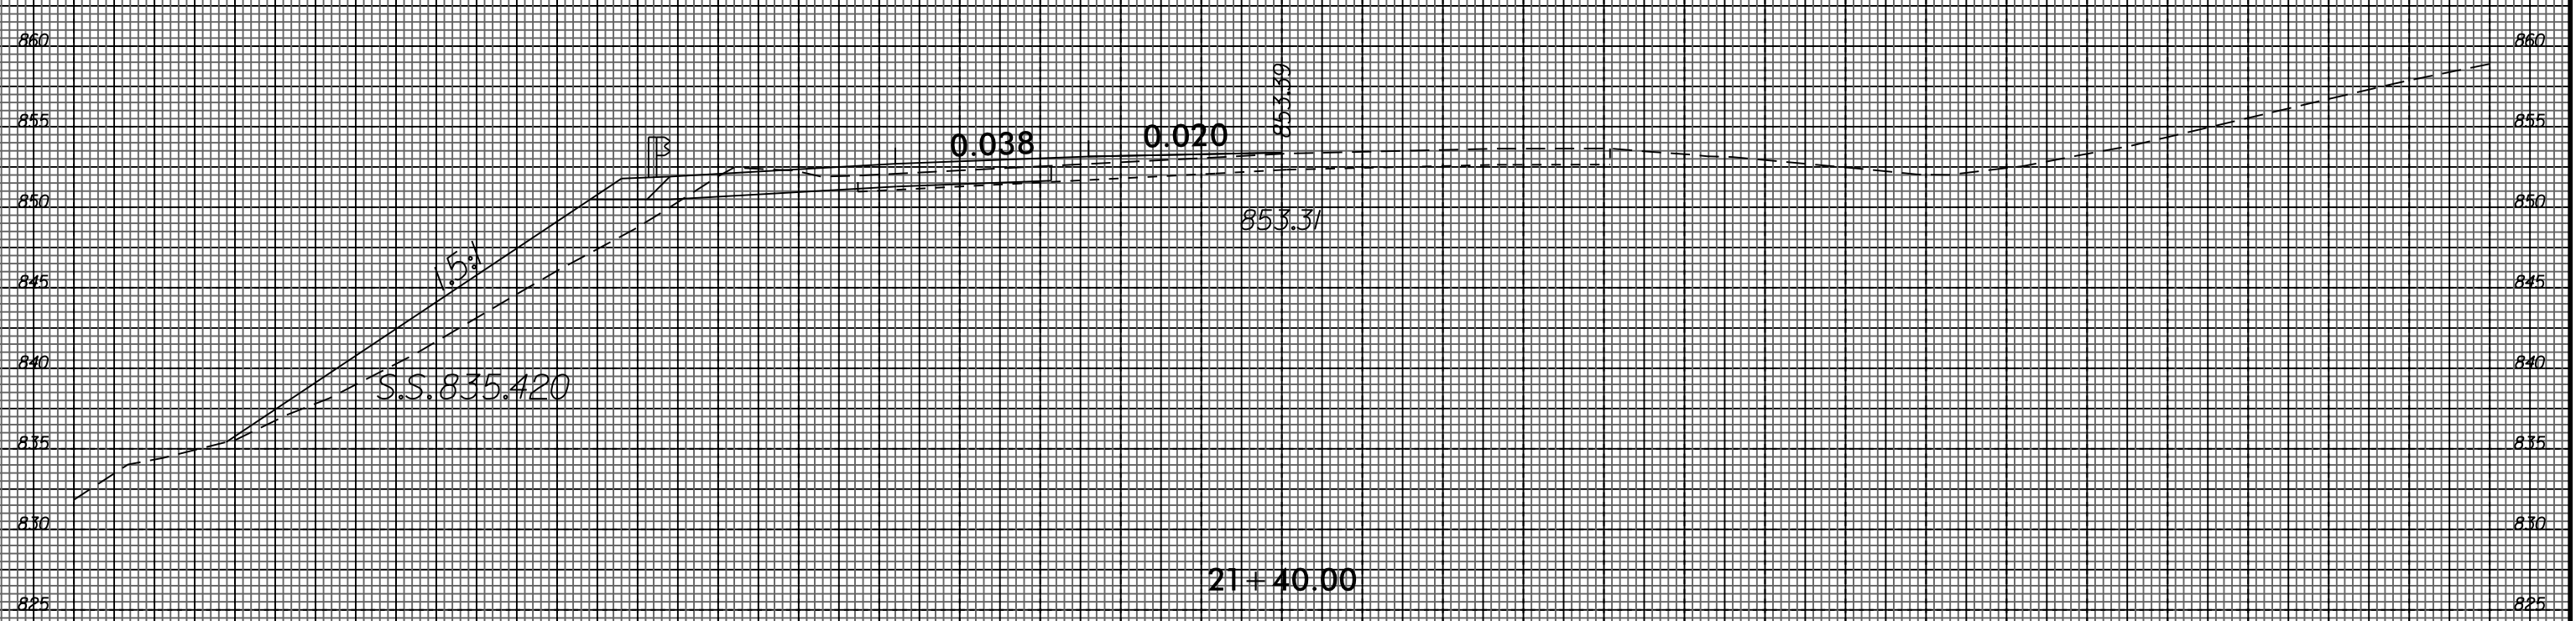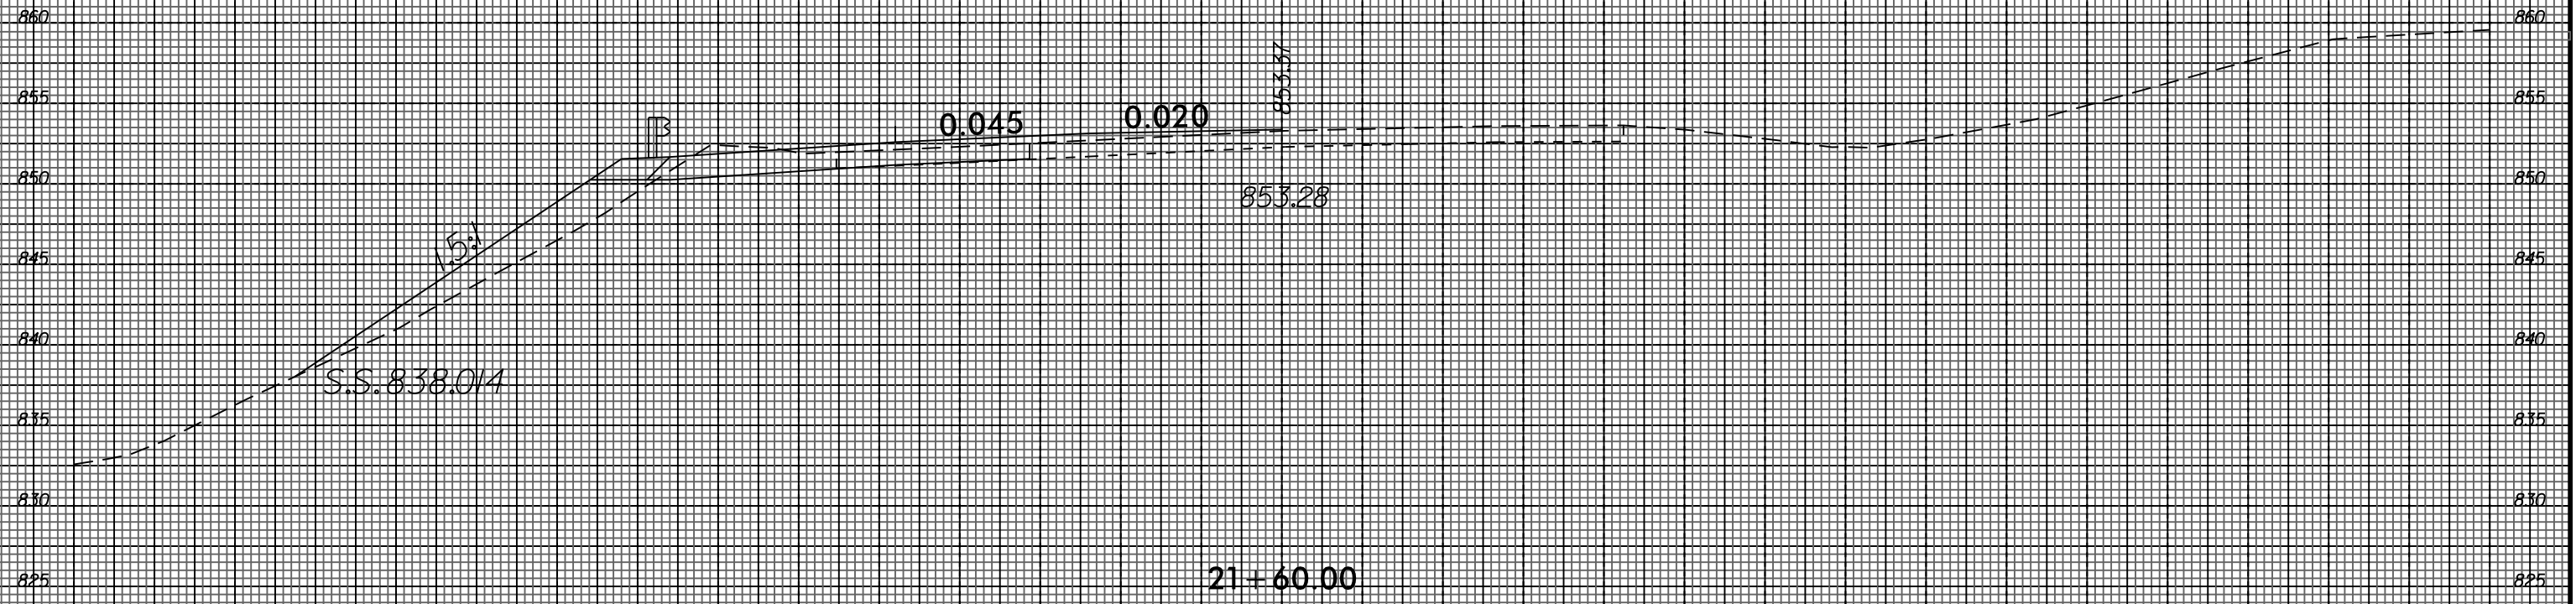


-RPCA-

I:\MAR-2015-09-28
 U-2524BC-RPC
 \$\$\$USERNAME\$\$\$

8/23/99

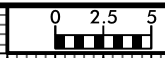


PROJ. REFERENCE NO.	SHEET NO.
U-2524BC	X-36

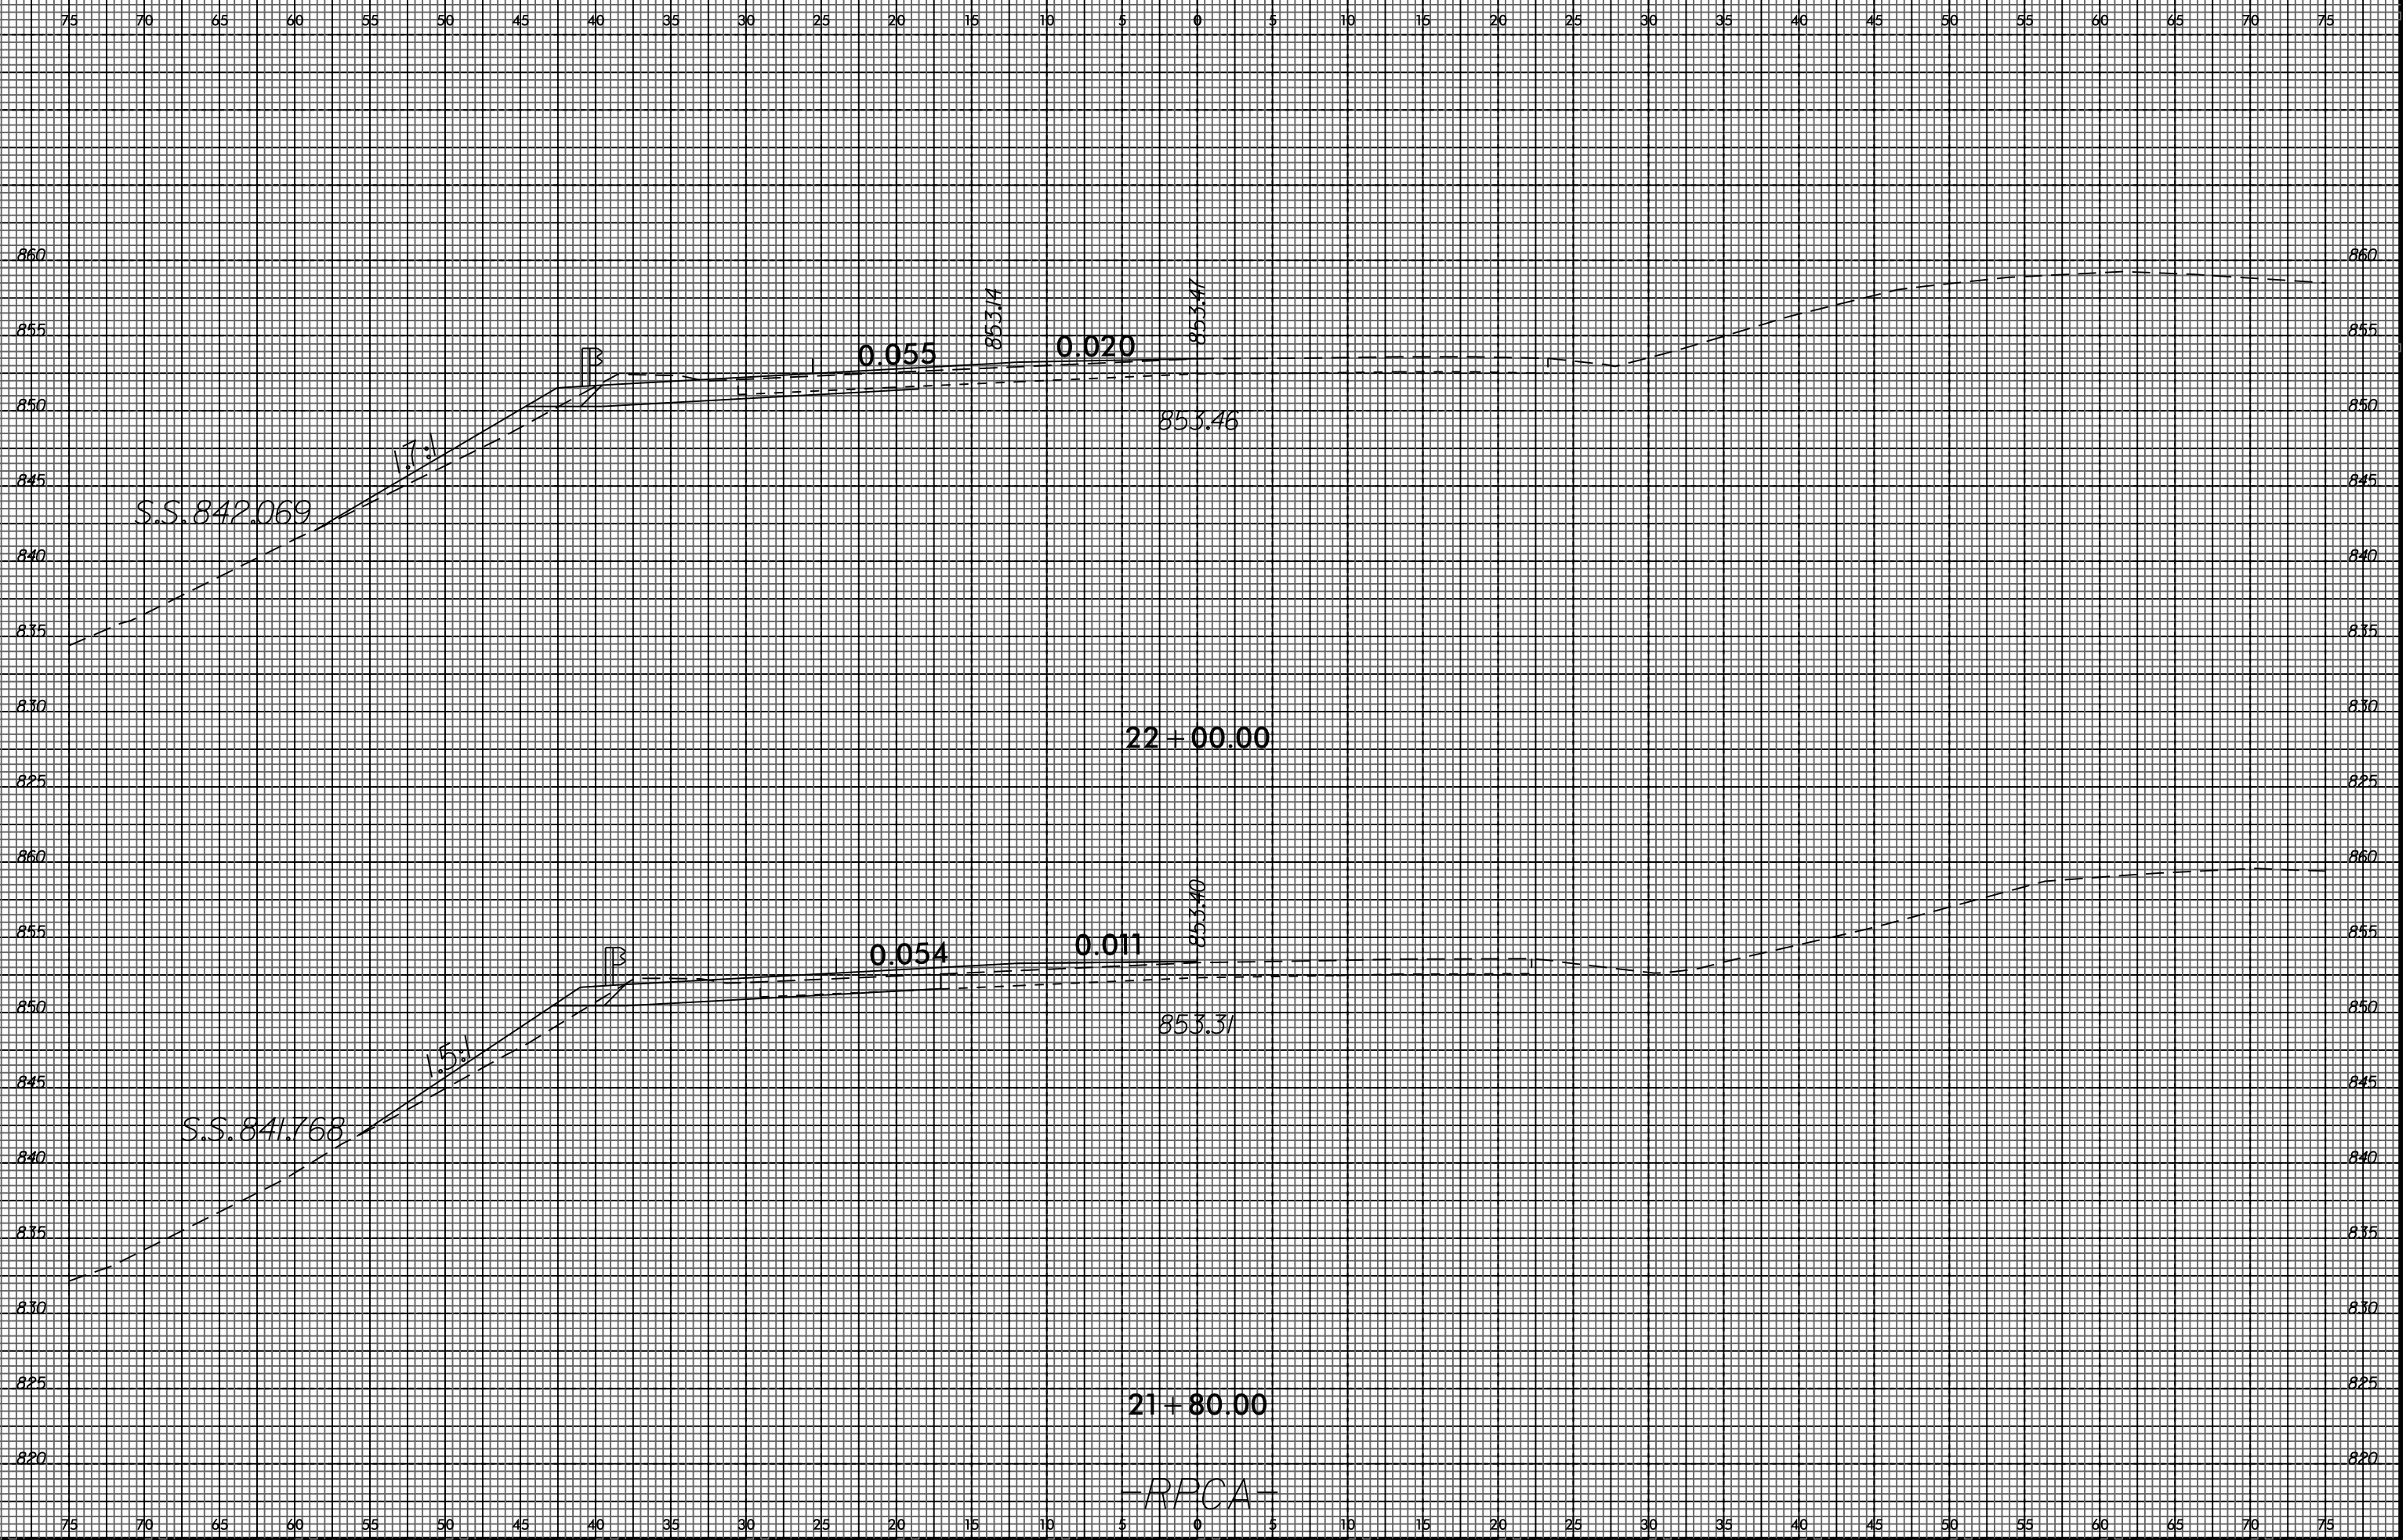


I:\MAR-2016-09-28
 U-2524BC-RPC
 USERNAME

8/23/99

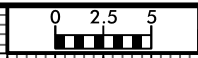


PROJ. REFERENCE NO. U-2524BC	SHEET NO. X-37
---------------------------------	-------------------

75 70 65 60 55 50 45 40 35 30 25 20 15 10 5 0 5 10 15 20 25 30 35 40 45 50 55 60 65 70 75

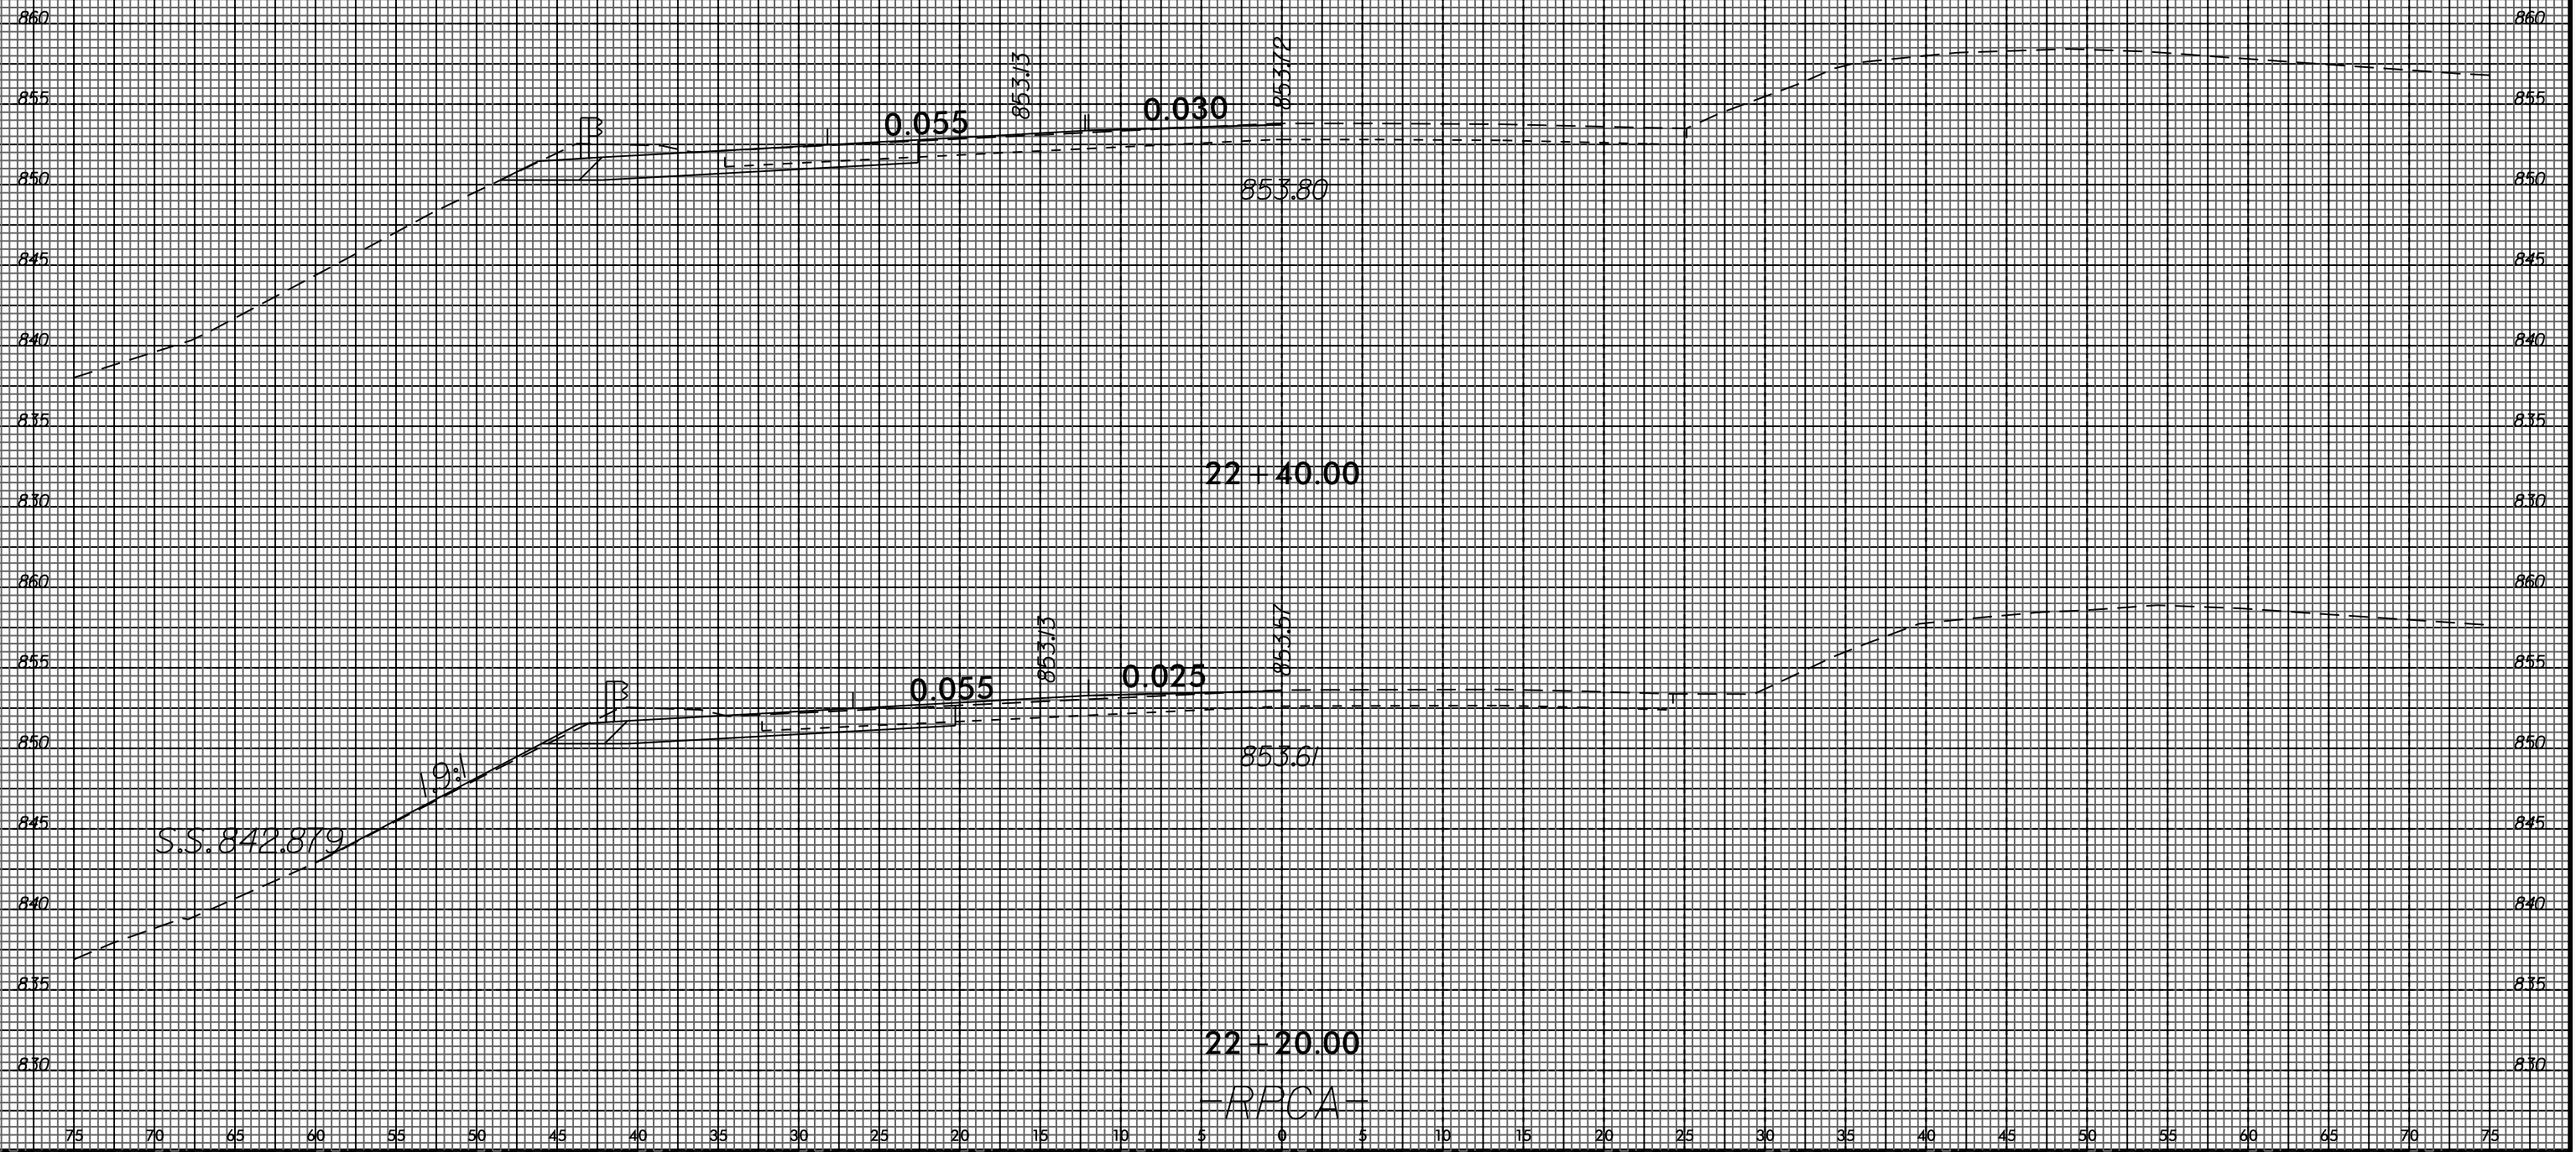


I:\MAR-2016-09-30
 U-2524BC\U-2524BC.XSC\U-2524BC-RDY.XPL_RPCA.DGN
 \$\$\$USERNAME\$\$\$

8/23/99

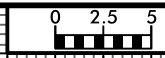

PROJ. REFERENCE NO. U-2524BC	SHEET NO. X-38
---------------------------------	-------------------

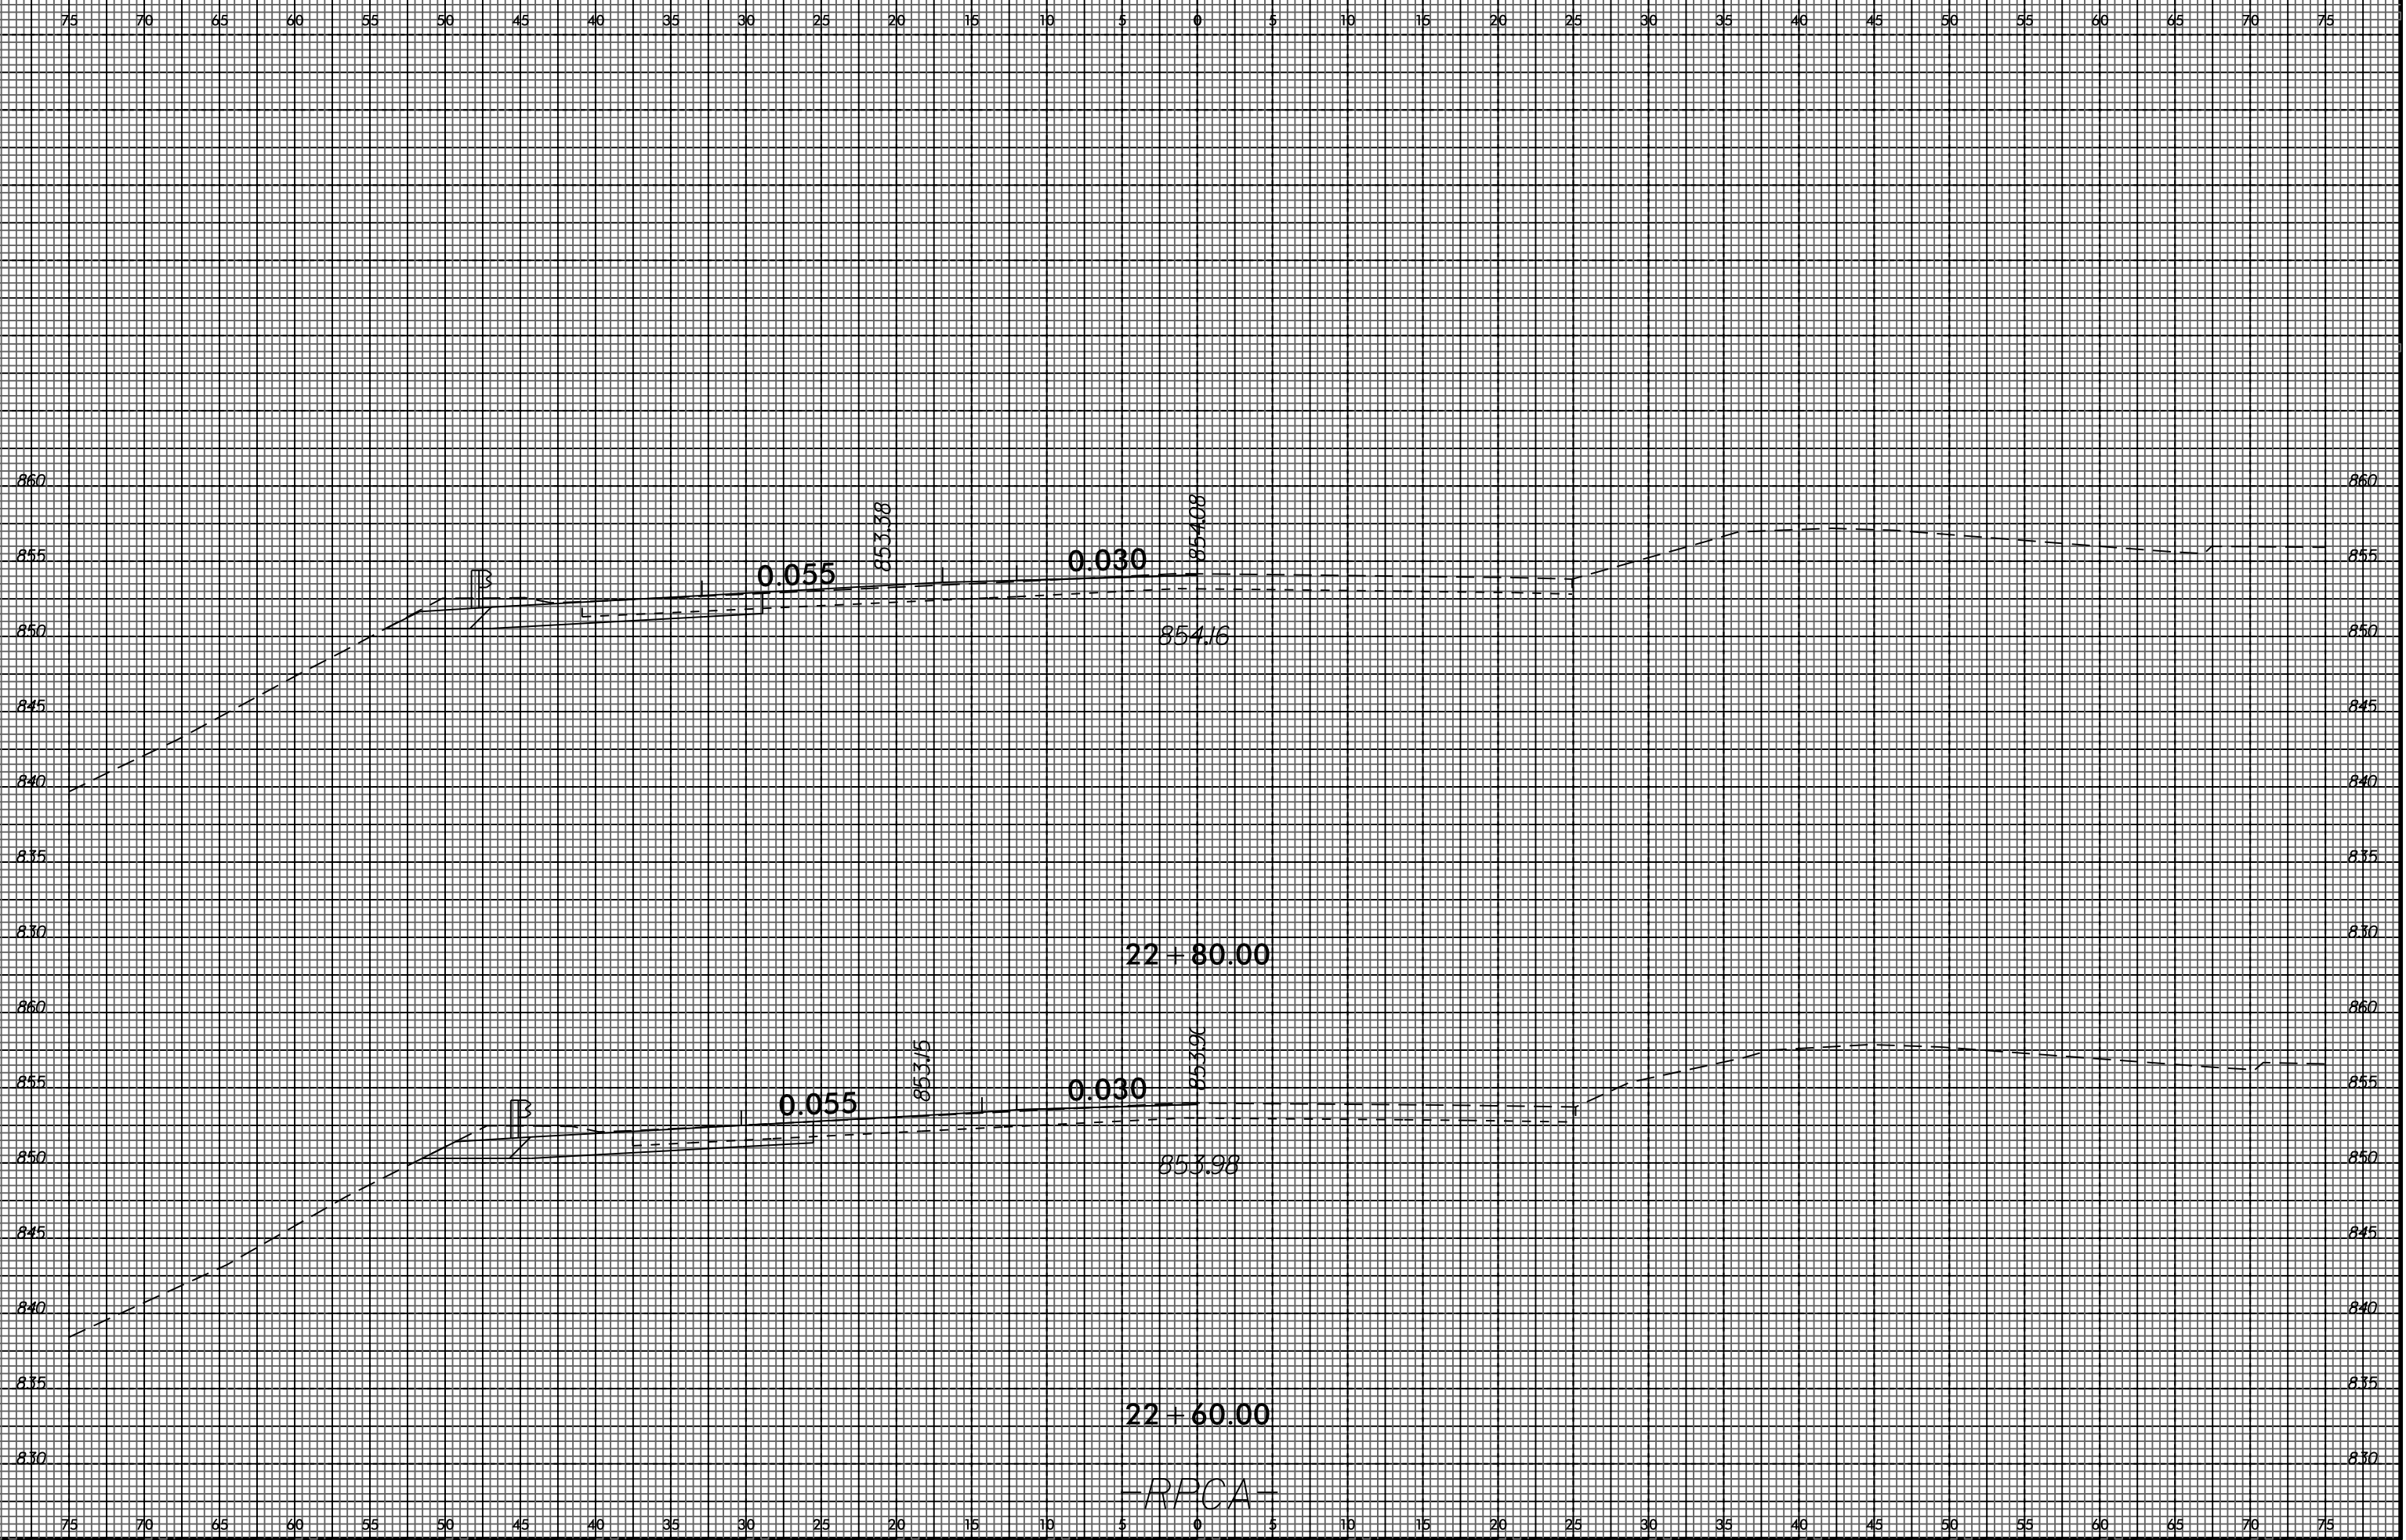


I:\MAR-2016-09-30
 U-2524BC\U-2524BC.XSC\U-2524BC-RDY.XPL_RPCA.DGN
 \$\$\$USERNAME\$\$\$

-RPCA-

8/23/99




PROJ. REFERENCE NO.	SHEET NO.
U-2524BC	X-39

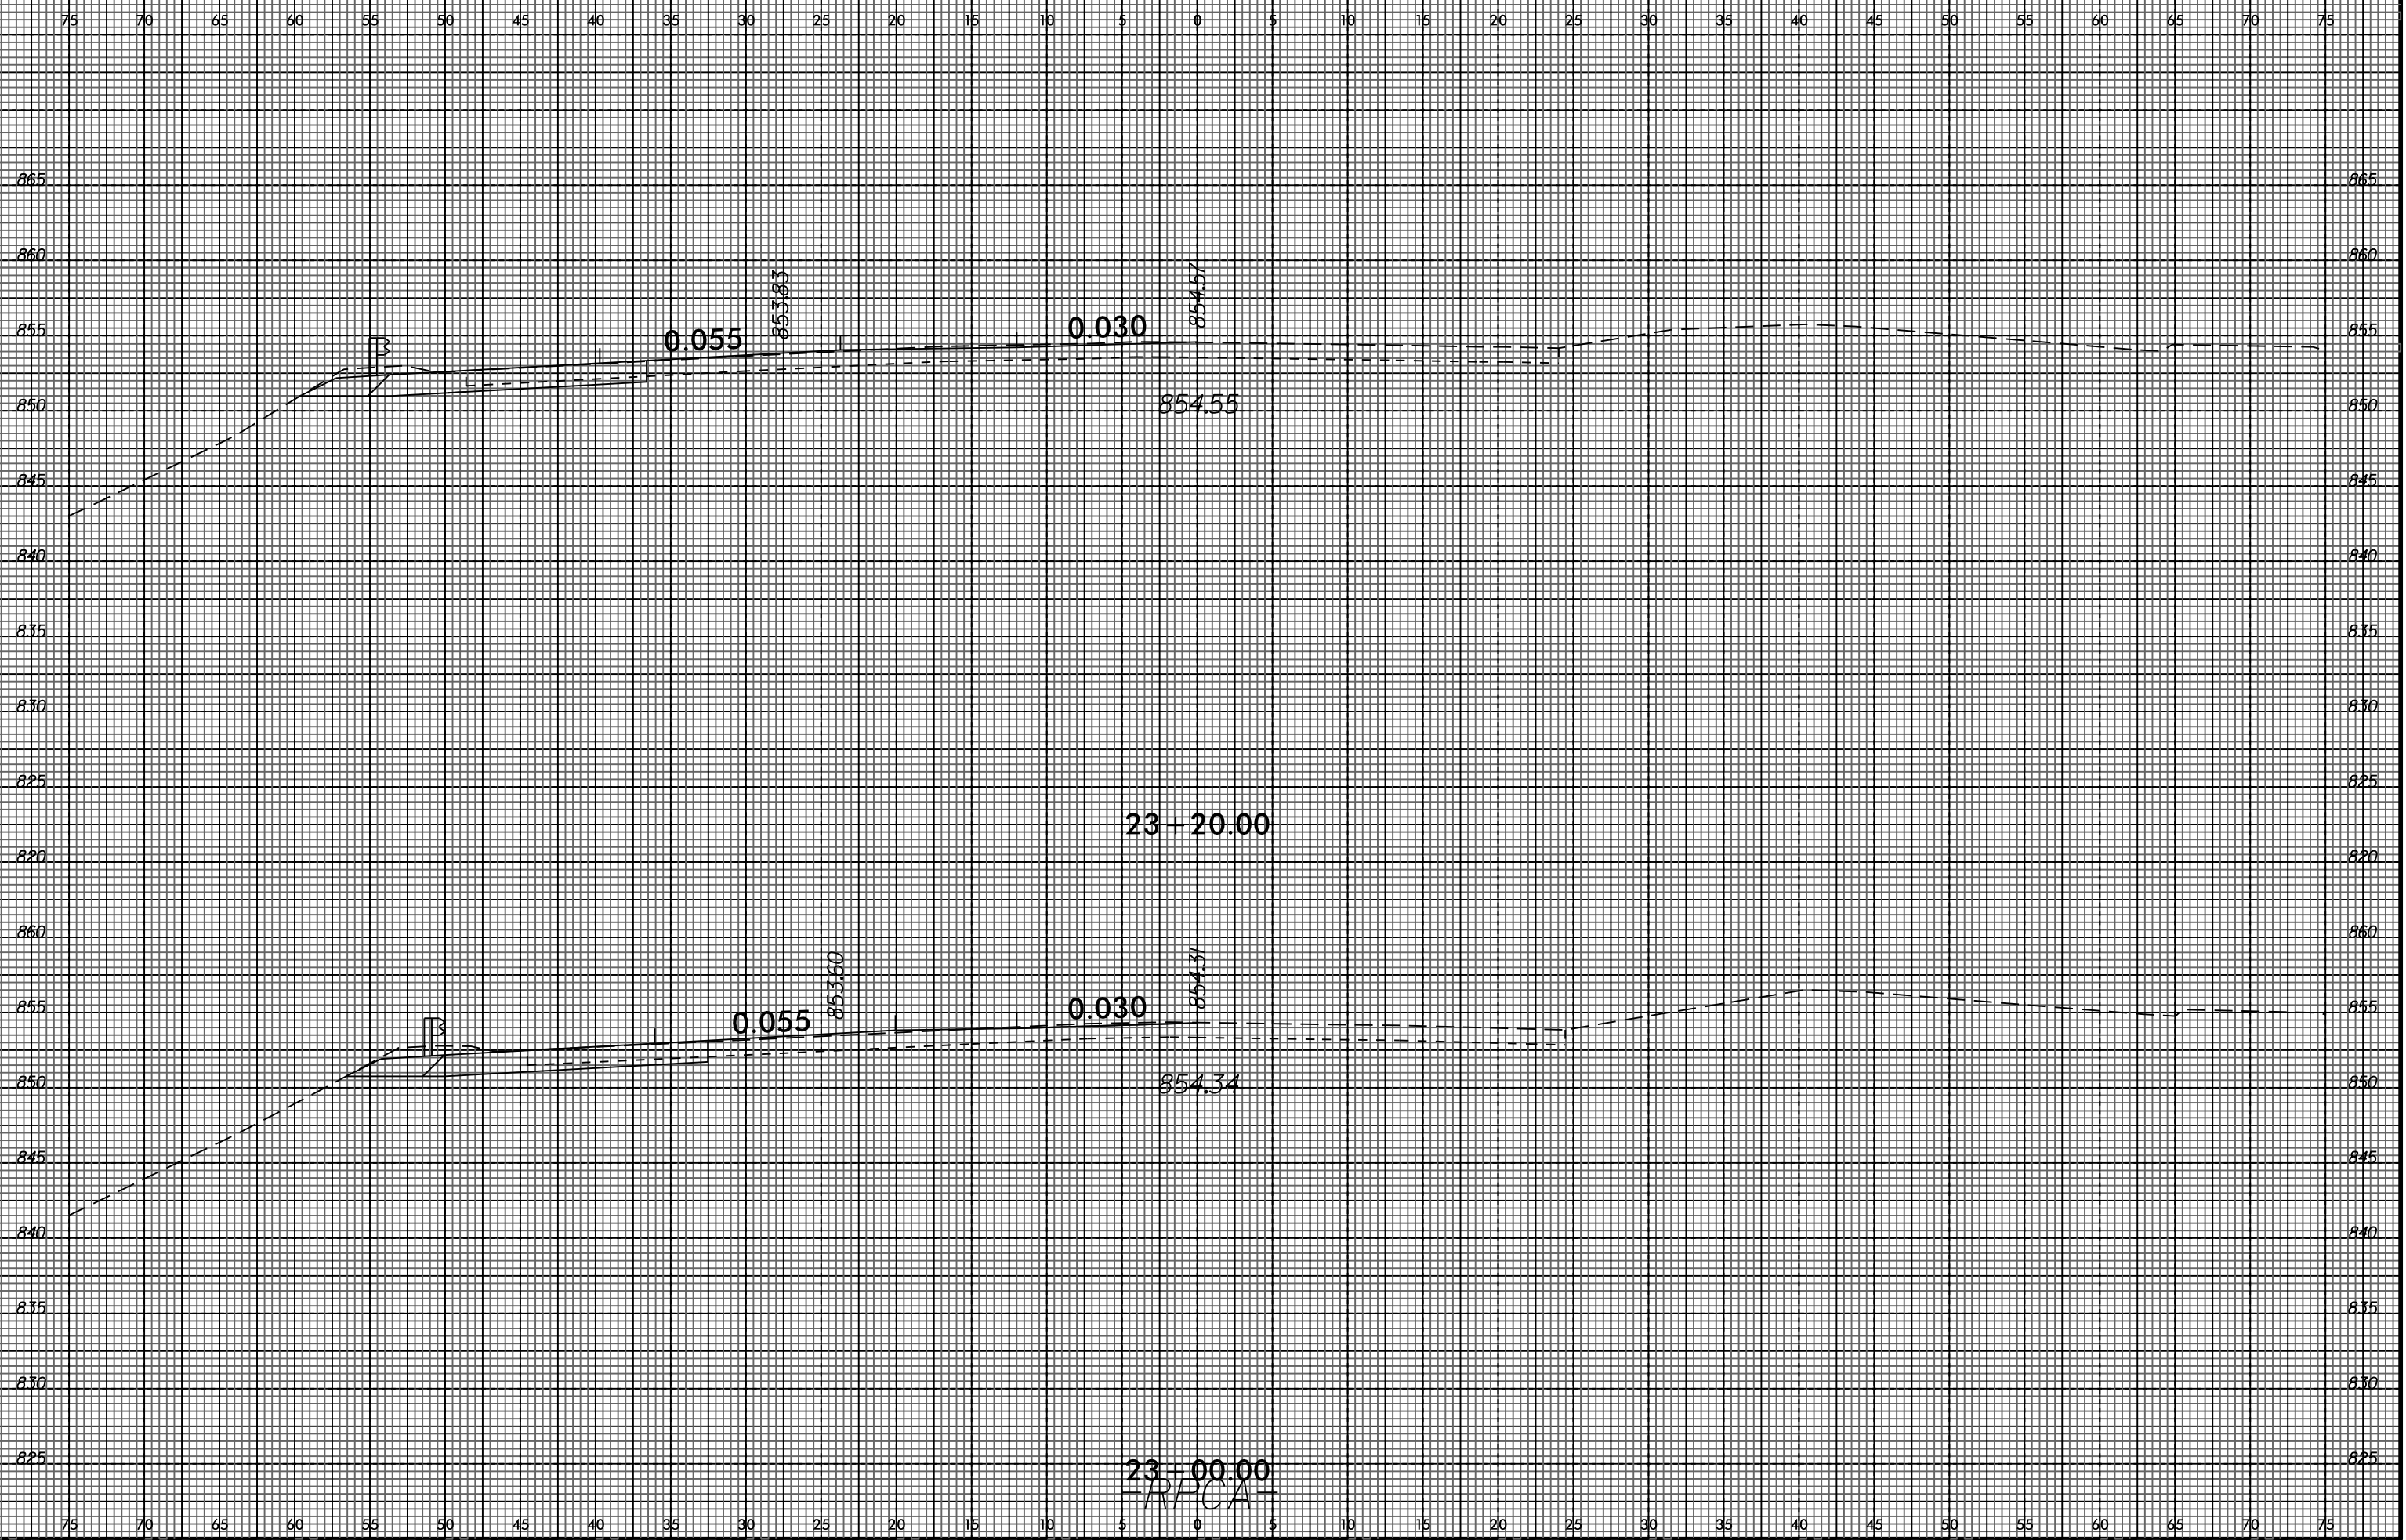


I:\MIR-201E-0930
 U-2524BC\U-2524BC.XSC\U-2524BC-RDY.XPL-RPCA.DGN
 \$\$\$USERNAME\$\$\$

8/23/99

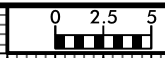


PROJ. REFERENCE NO.	SHEET NO.
U-2524BC	X-40

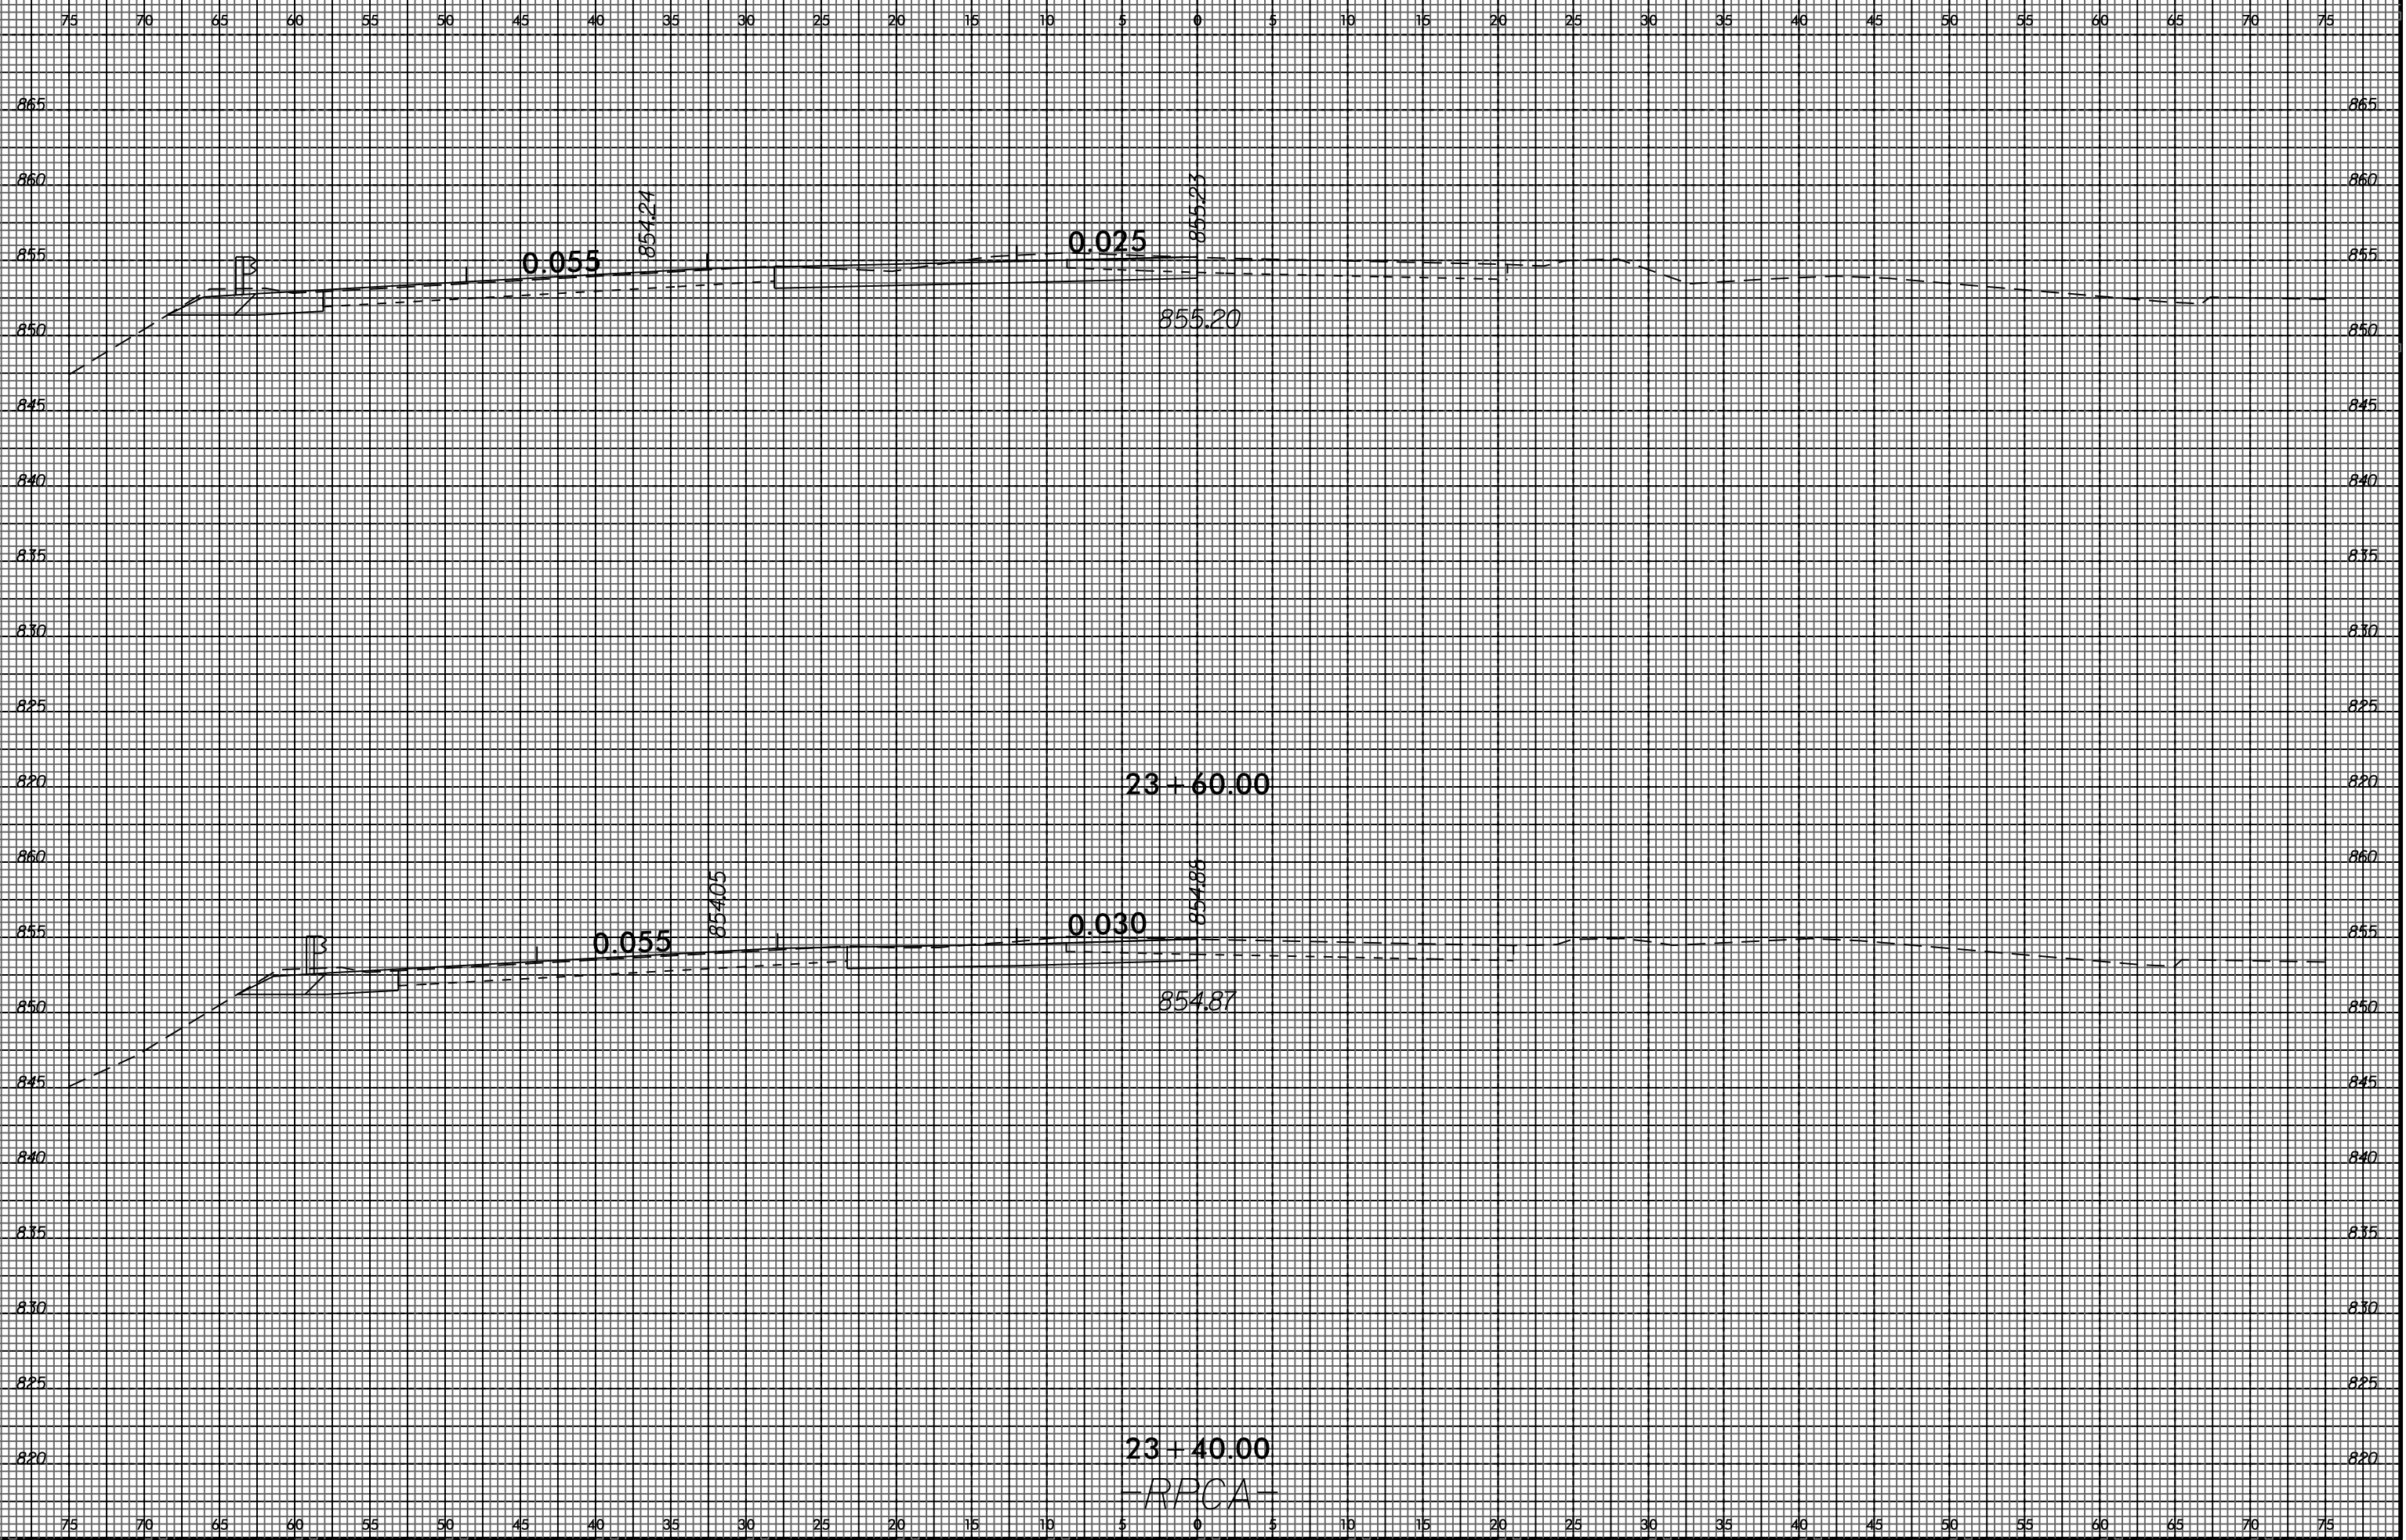


I:\MIR-2016-09-30
 U-2524BC\U-2524BC.XSC\U-2524BC-RDY.XPL_RPCA.DGN
 \$\$\$USERNAME\$\$\$

8/23/99

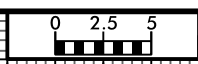


PROJ. REFERENCE NO. U-2524BC	SHEET NO. X-41
---------------------------------	-------------------

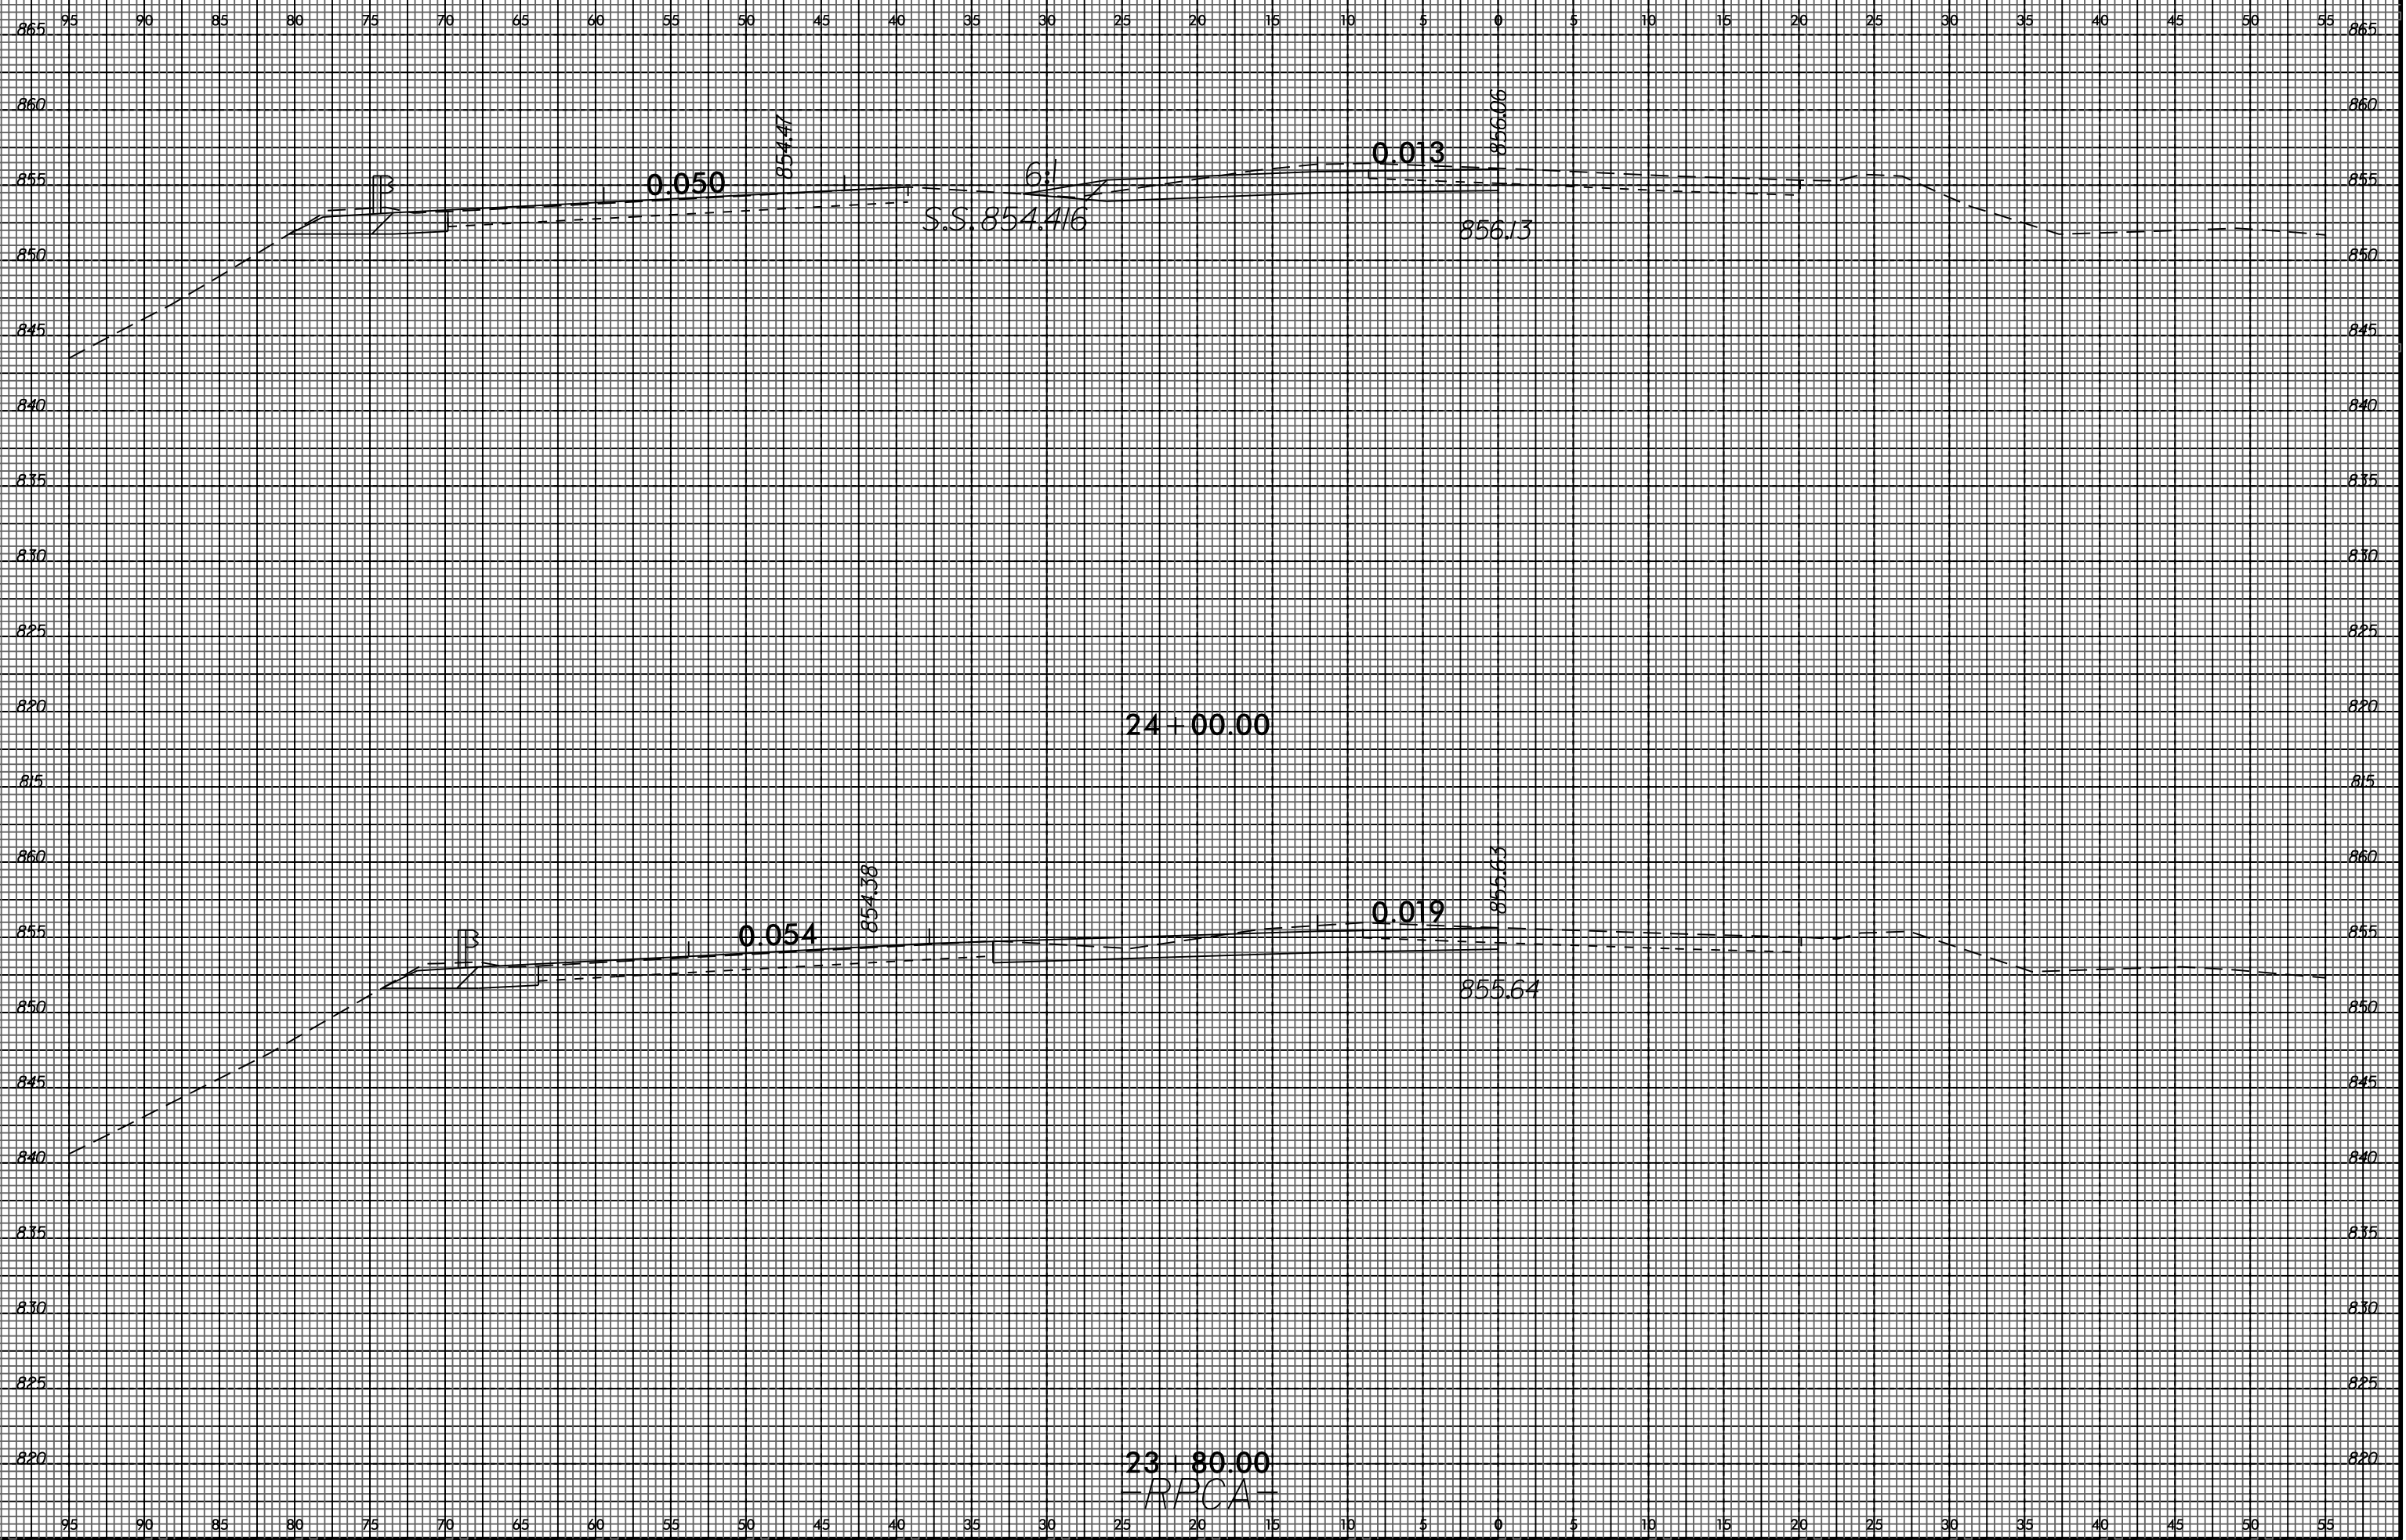


I:\MAR-2016-09-30
 U-2524BC\U-2524BC-
 \$\$\$USERNAME\$\$\$

8/23/99

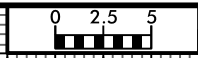


PROJ. REFERENCE NO.	SHEET NO.
U-2524BC	X-42

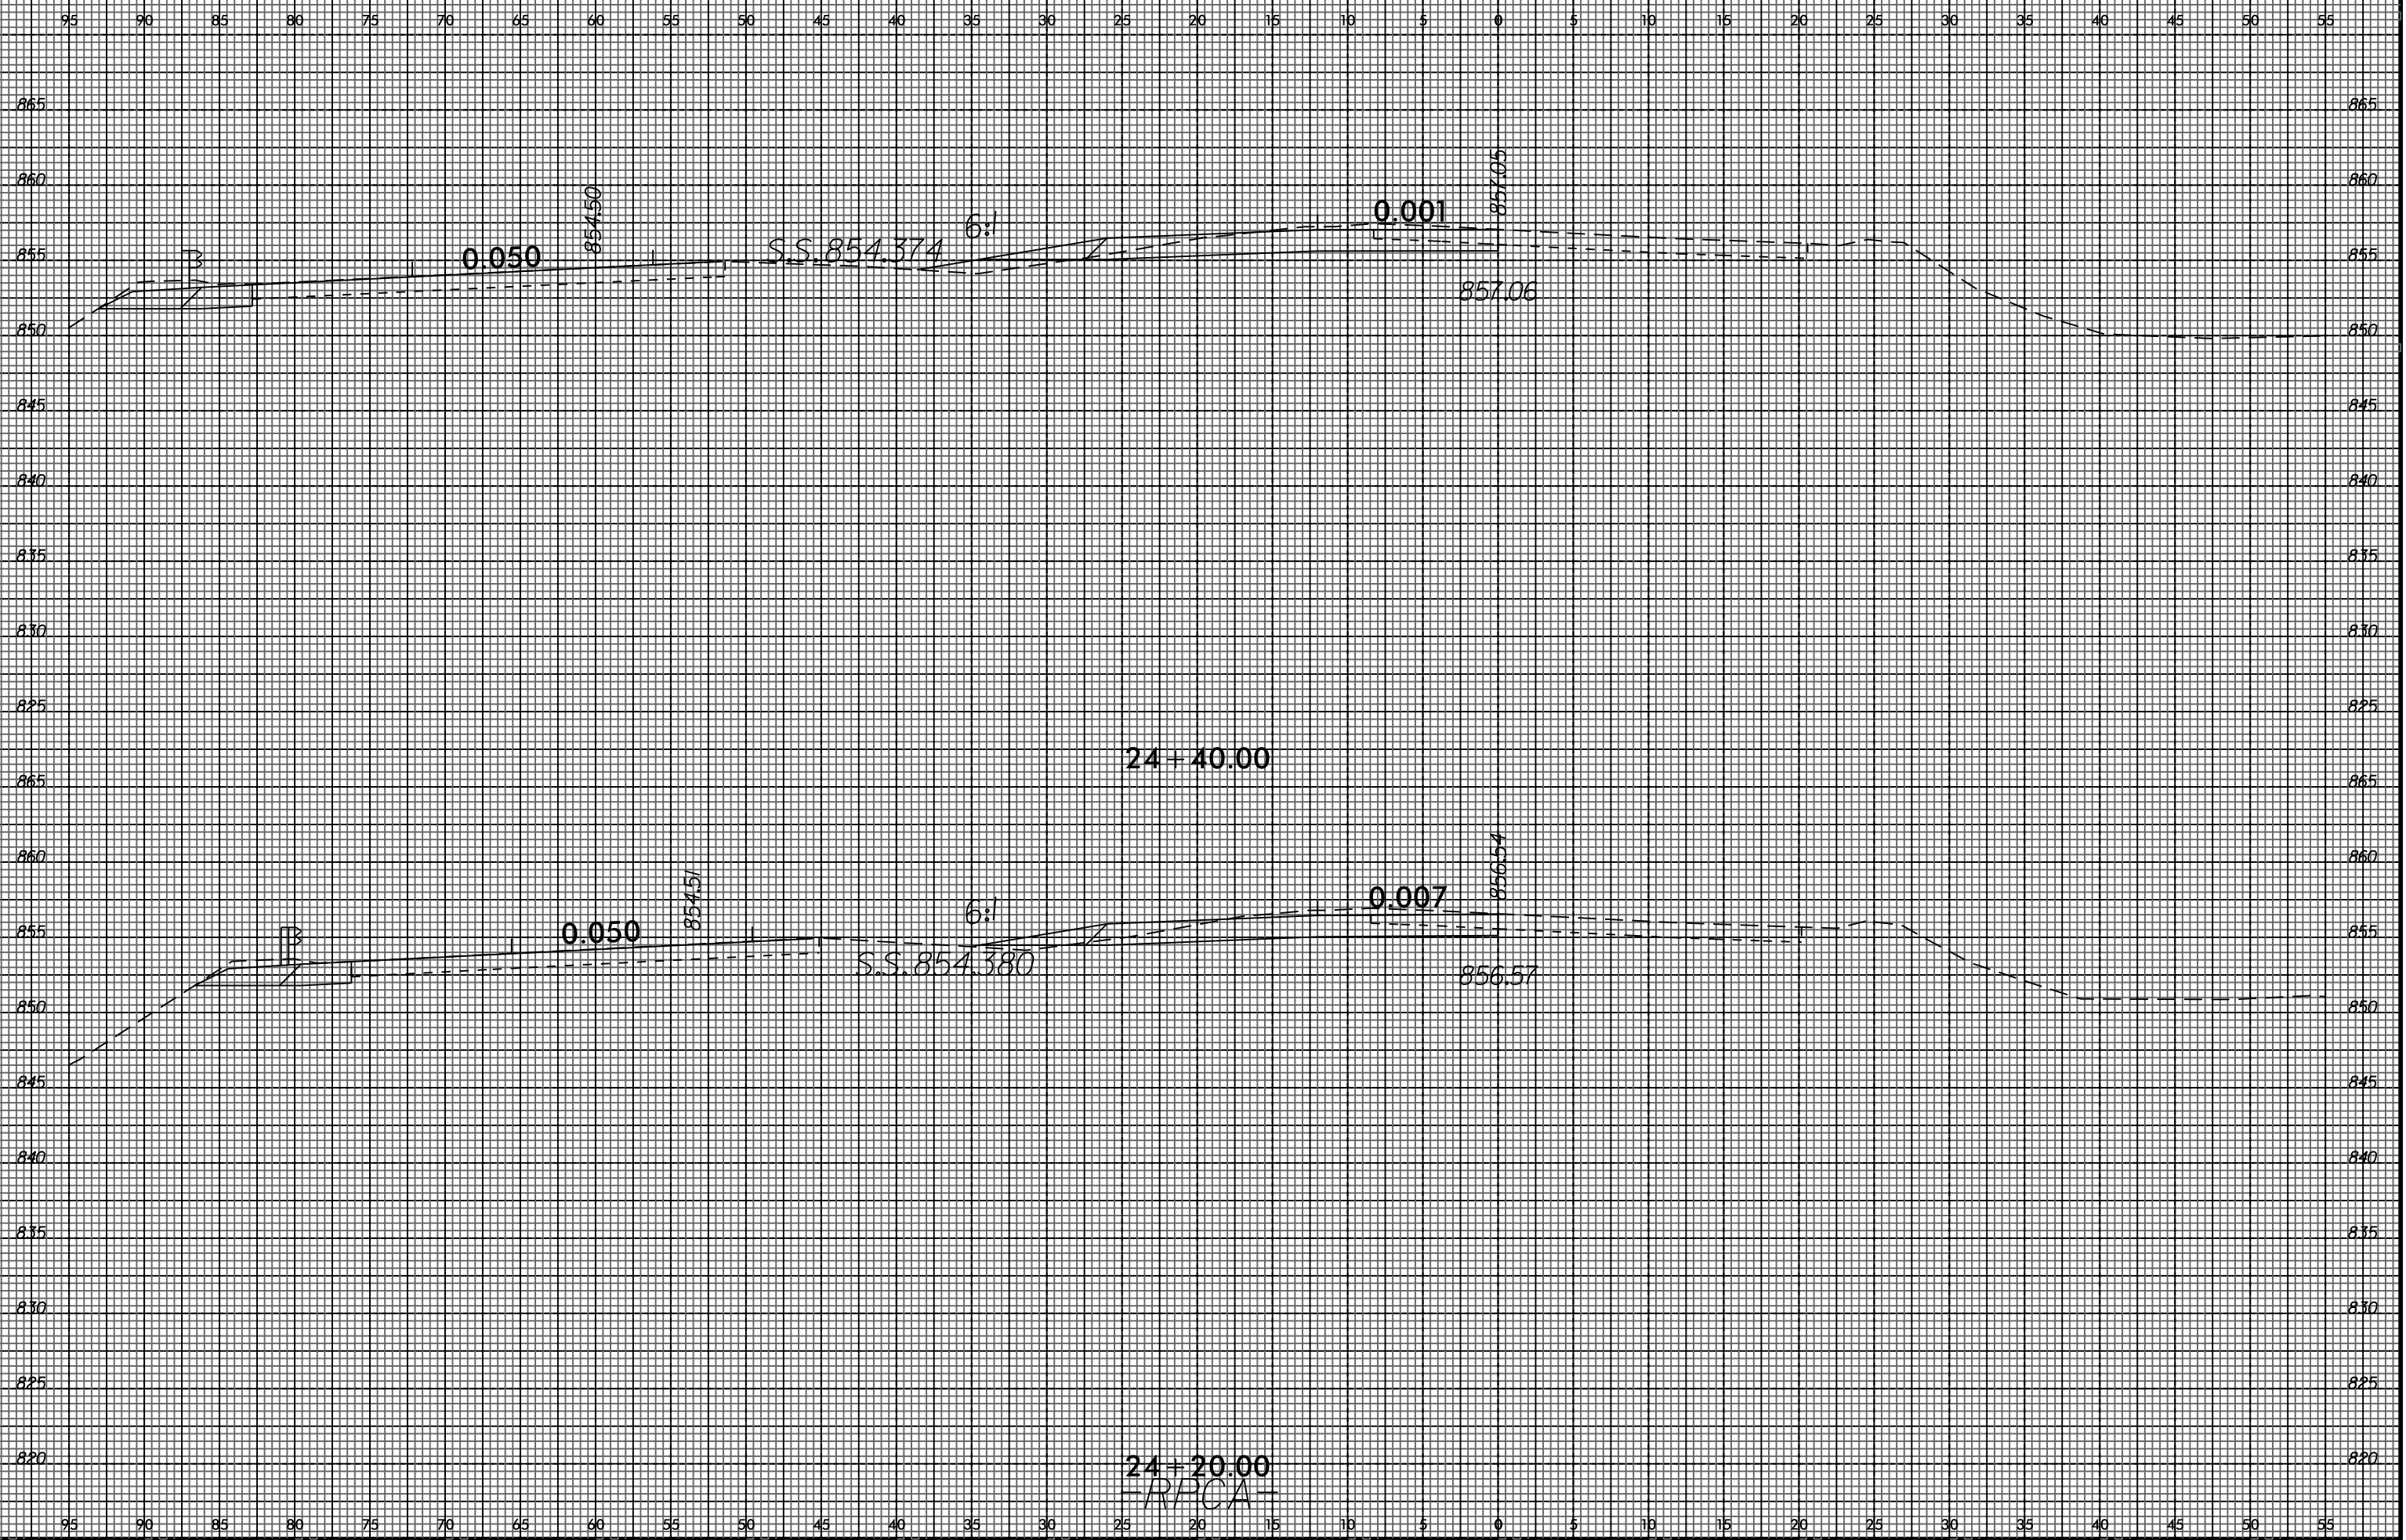


I:\MAR-2015-09-30
 U-2524BC\U-2524BC-RDY.XPL.RPCA.DGN
 \$\$\$USERNAME\$\$\$

8/23/99

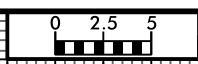


PROJ. REFERENCE NO.	SHEET NO.
U-2524BC	X-43

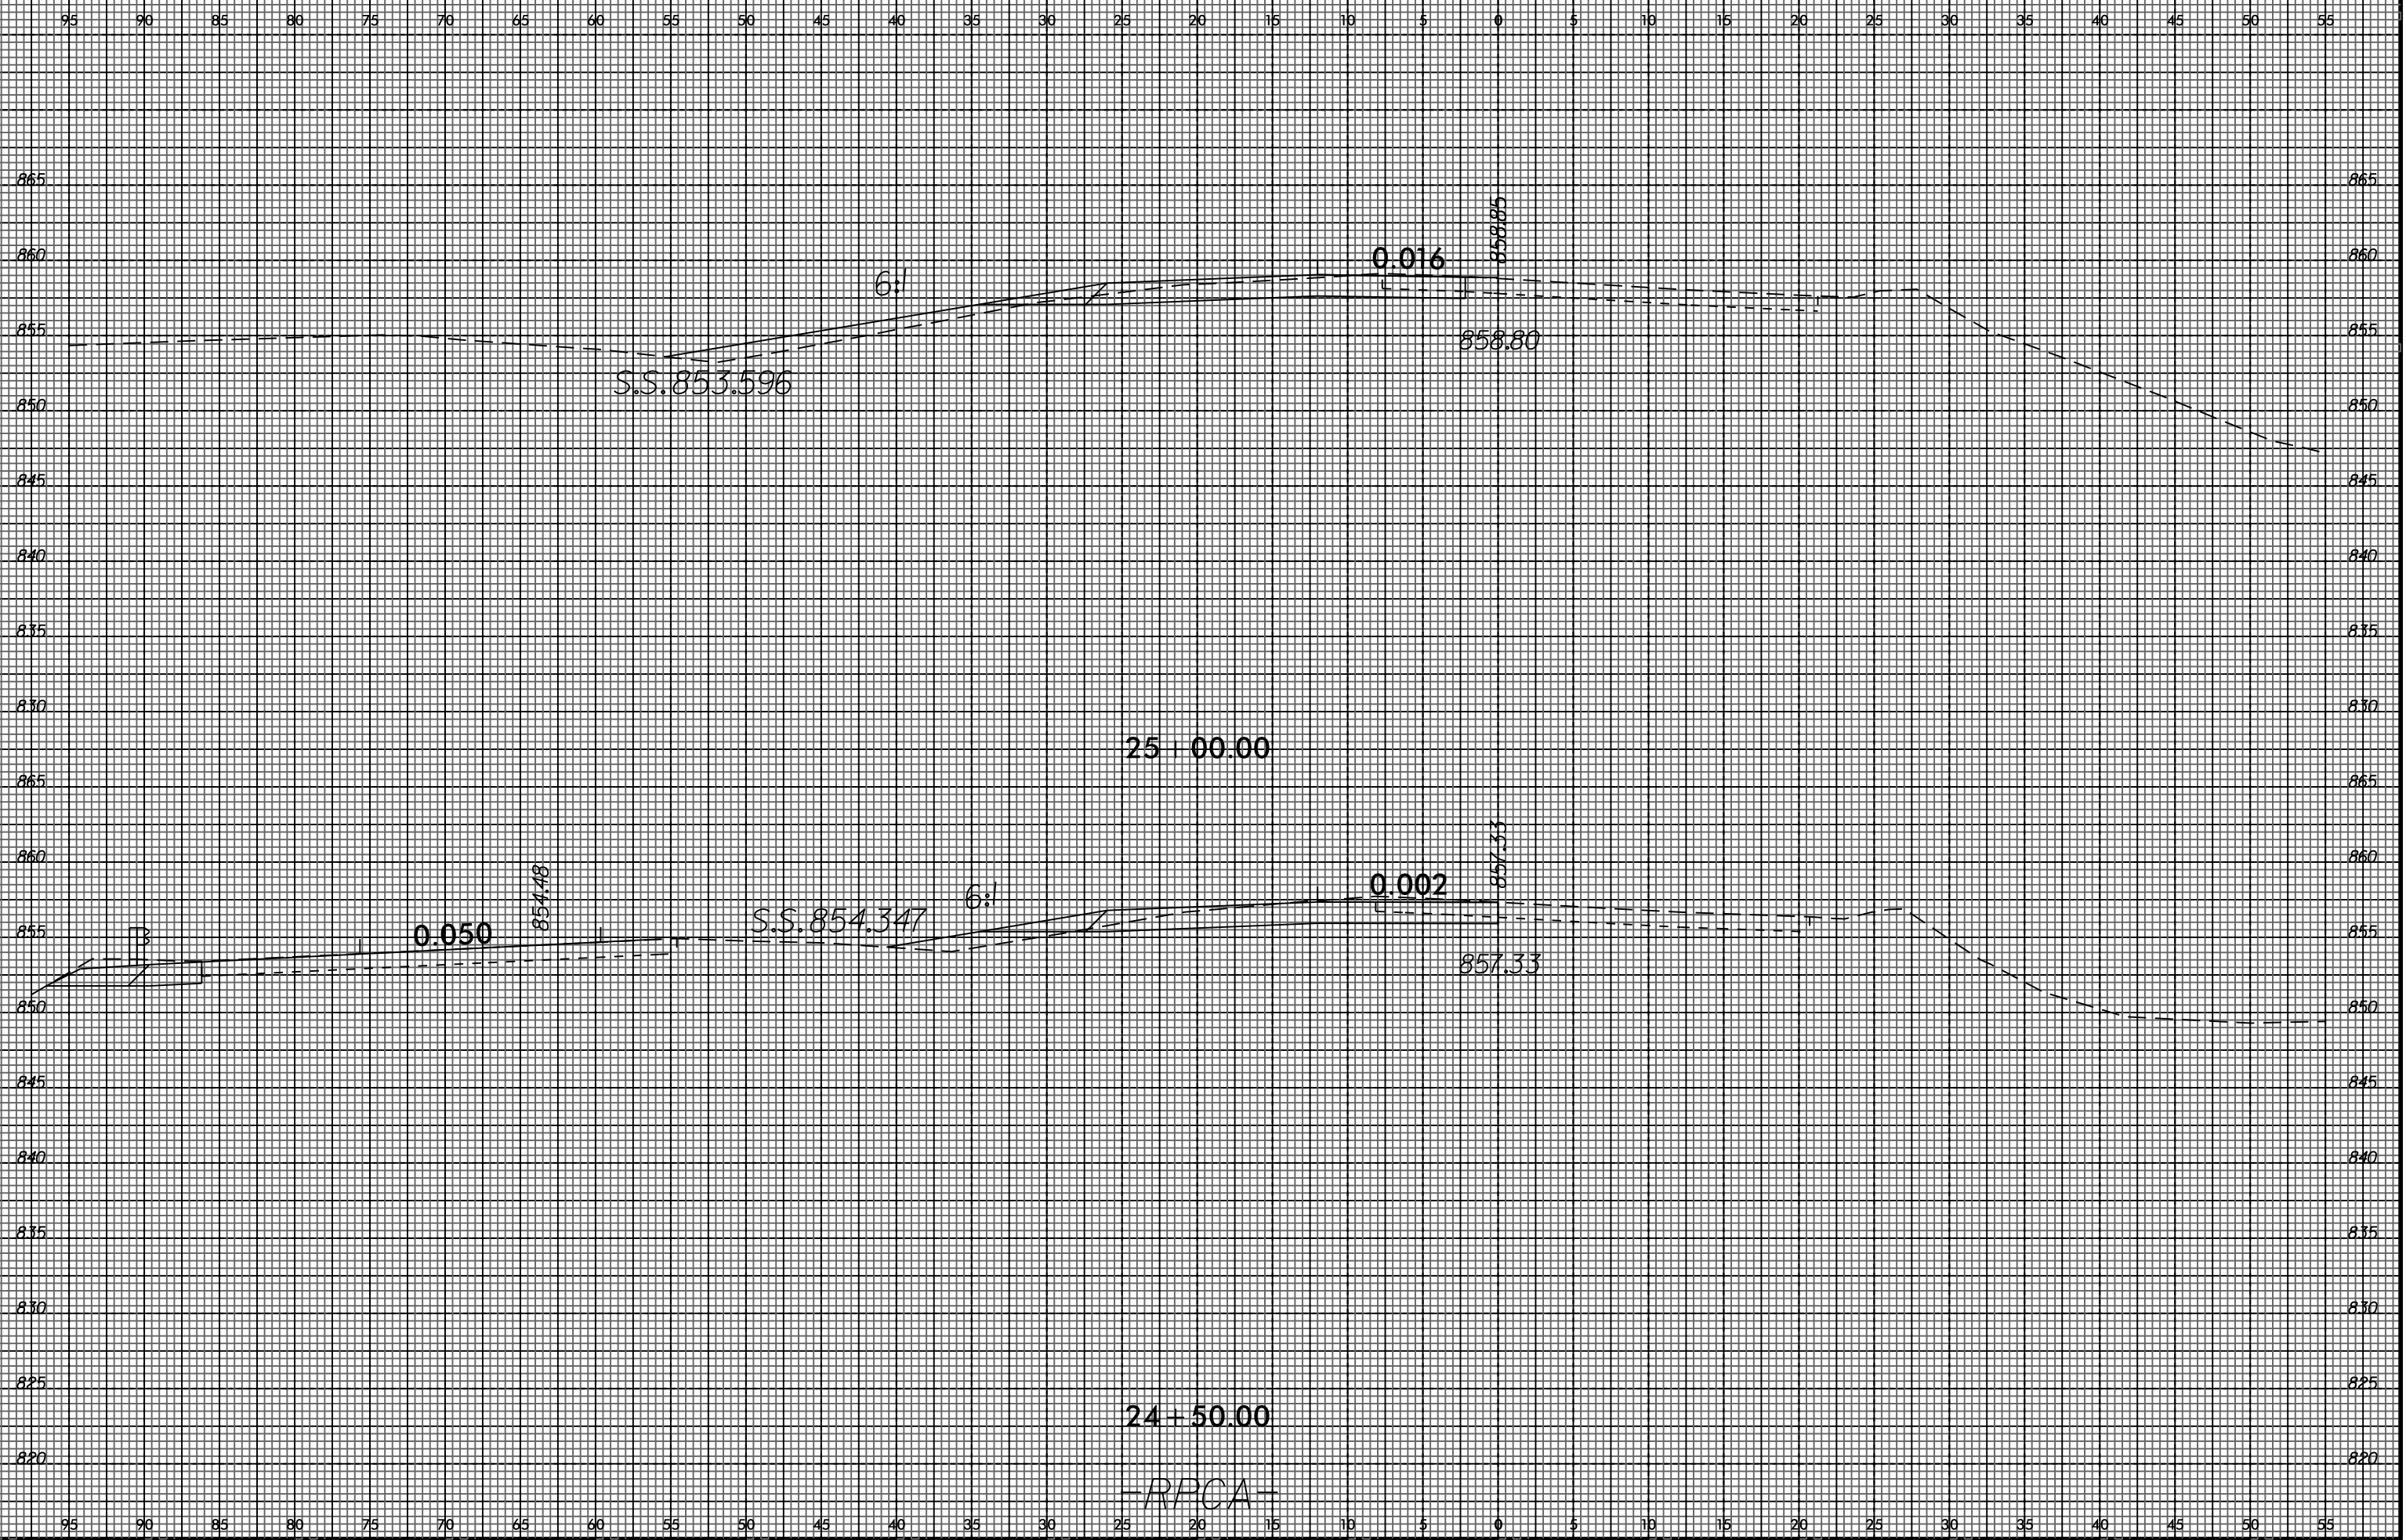


I:\MAR-2015-09-30
 I:\U-2524BC\U-2524BC.XSC\U-2524BC-RDY.XPL_RPCA.DGN
 \$\$\$USERNAME\$\$\$

8/23/99

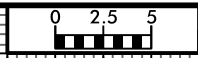

PROJ. REFERENCE NO. U-2524BC	SHEET NO. X-44
---------------------------------	-------------------

75 70 65 60 55 50 45 40 35 30 25 20 15 10 5 0 5 10 15 20 25 30 35 40 45 50 55 60 65 70 75

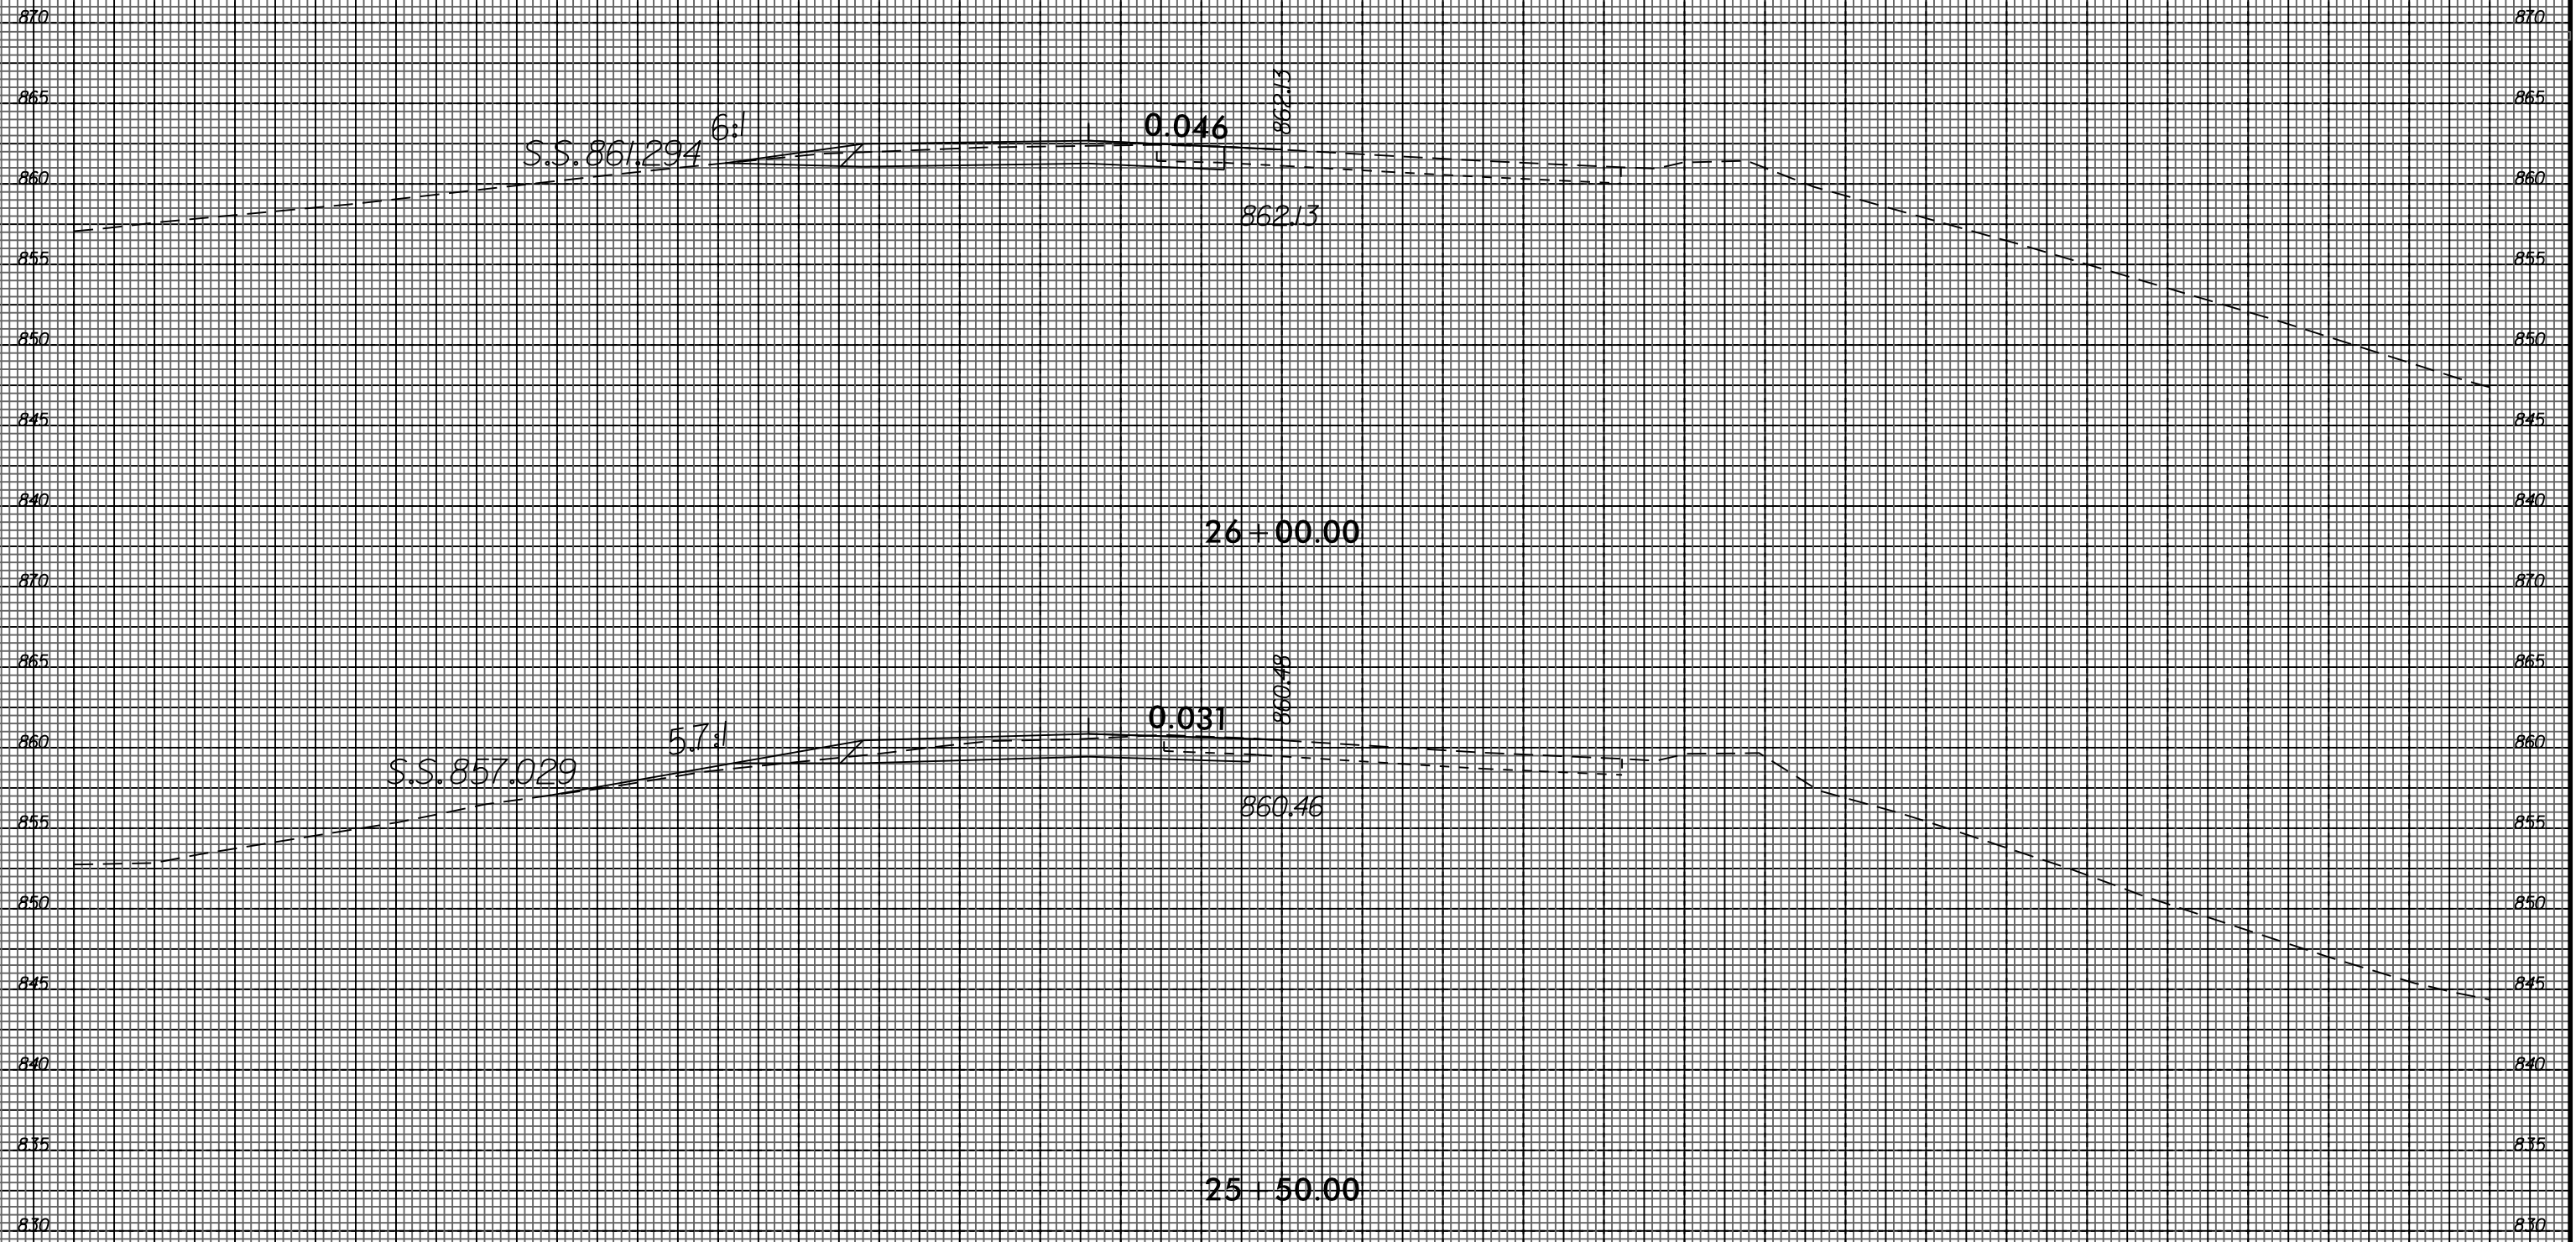

S.S. 861,294

0.046

862.13

862.15

26+00.00

S.S. 857,029

5.7:1

0.031

860.46


860.48

25+50.00


-RPCA-

I:\MAR-2015-09-30
 U-2524BC\U-2524BC.XSC\U-2524BC-RDY.XPL_RPCA.DGN
 \$\$\$USERNAME\$\$\$

8/23/99

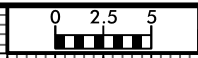


PROJ. REFERENCE NO.	SHEET NO.
U-2524BC	X-45

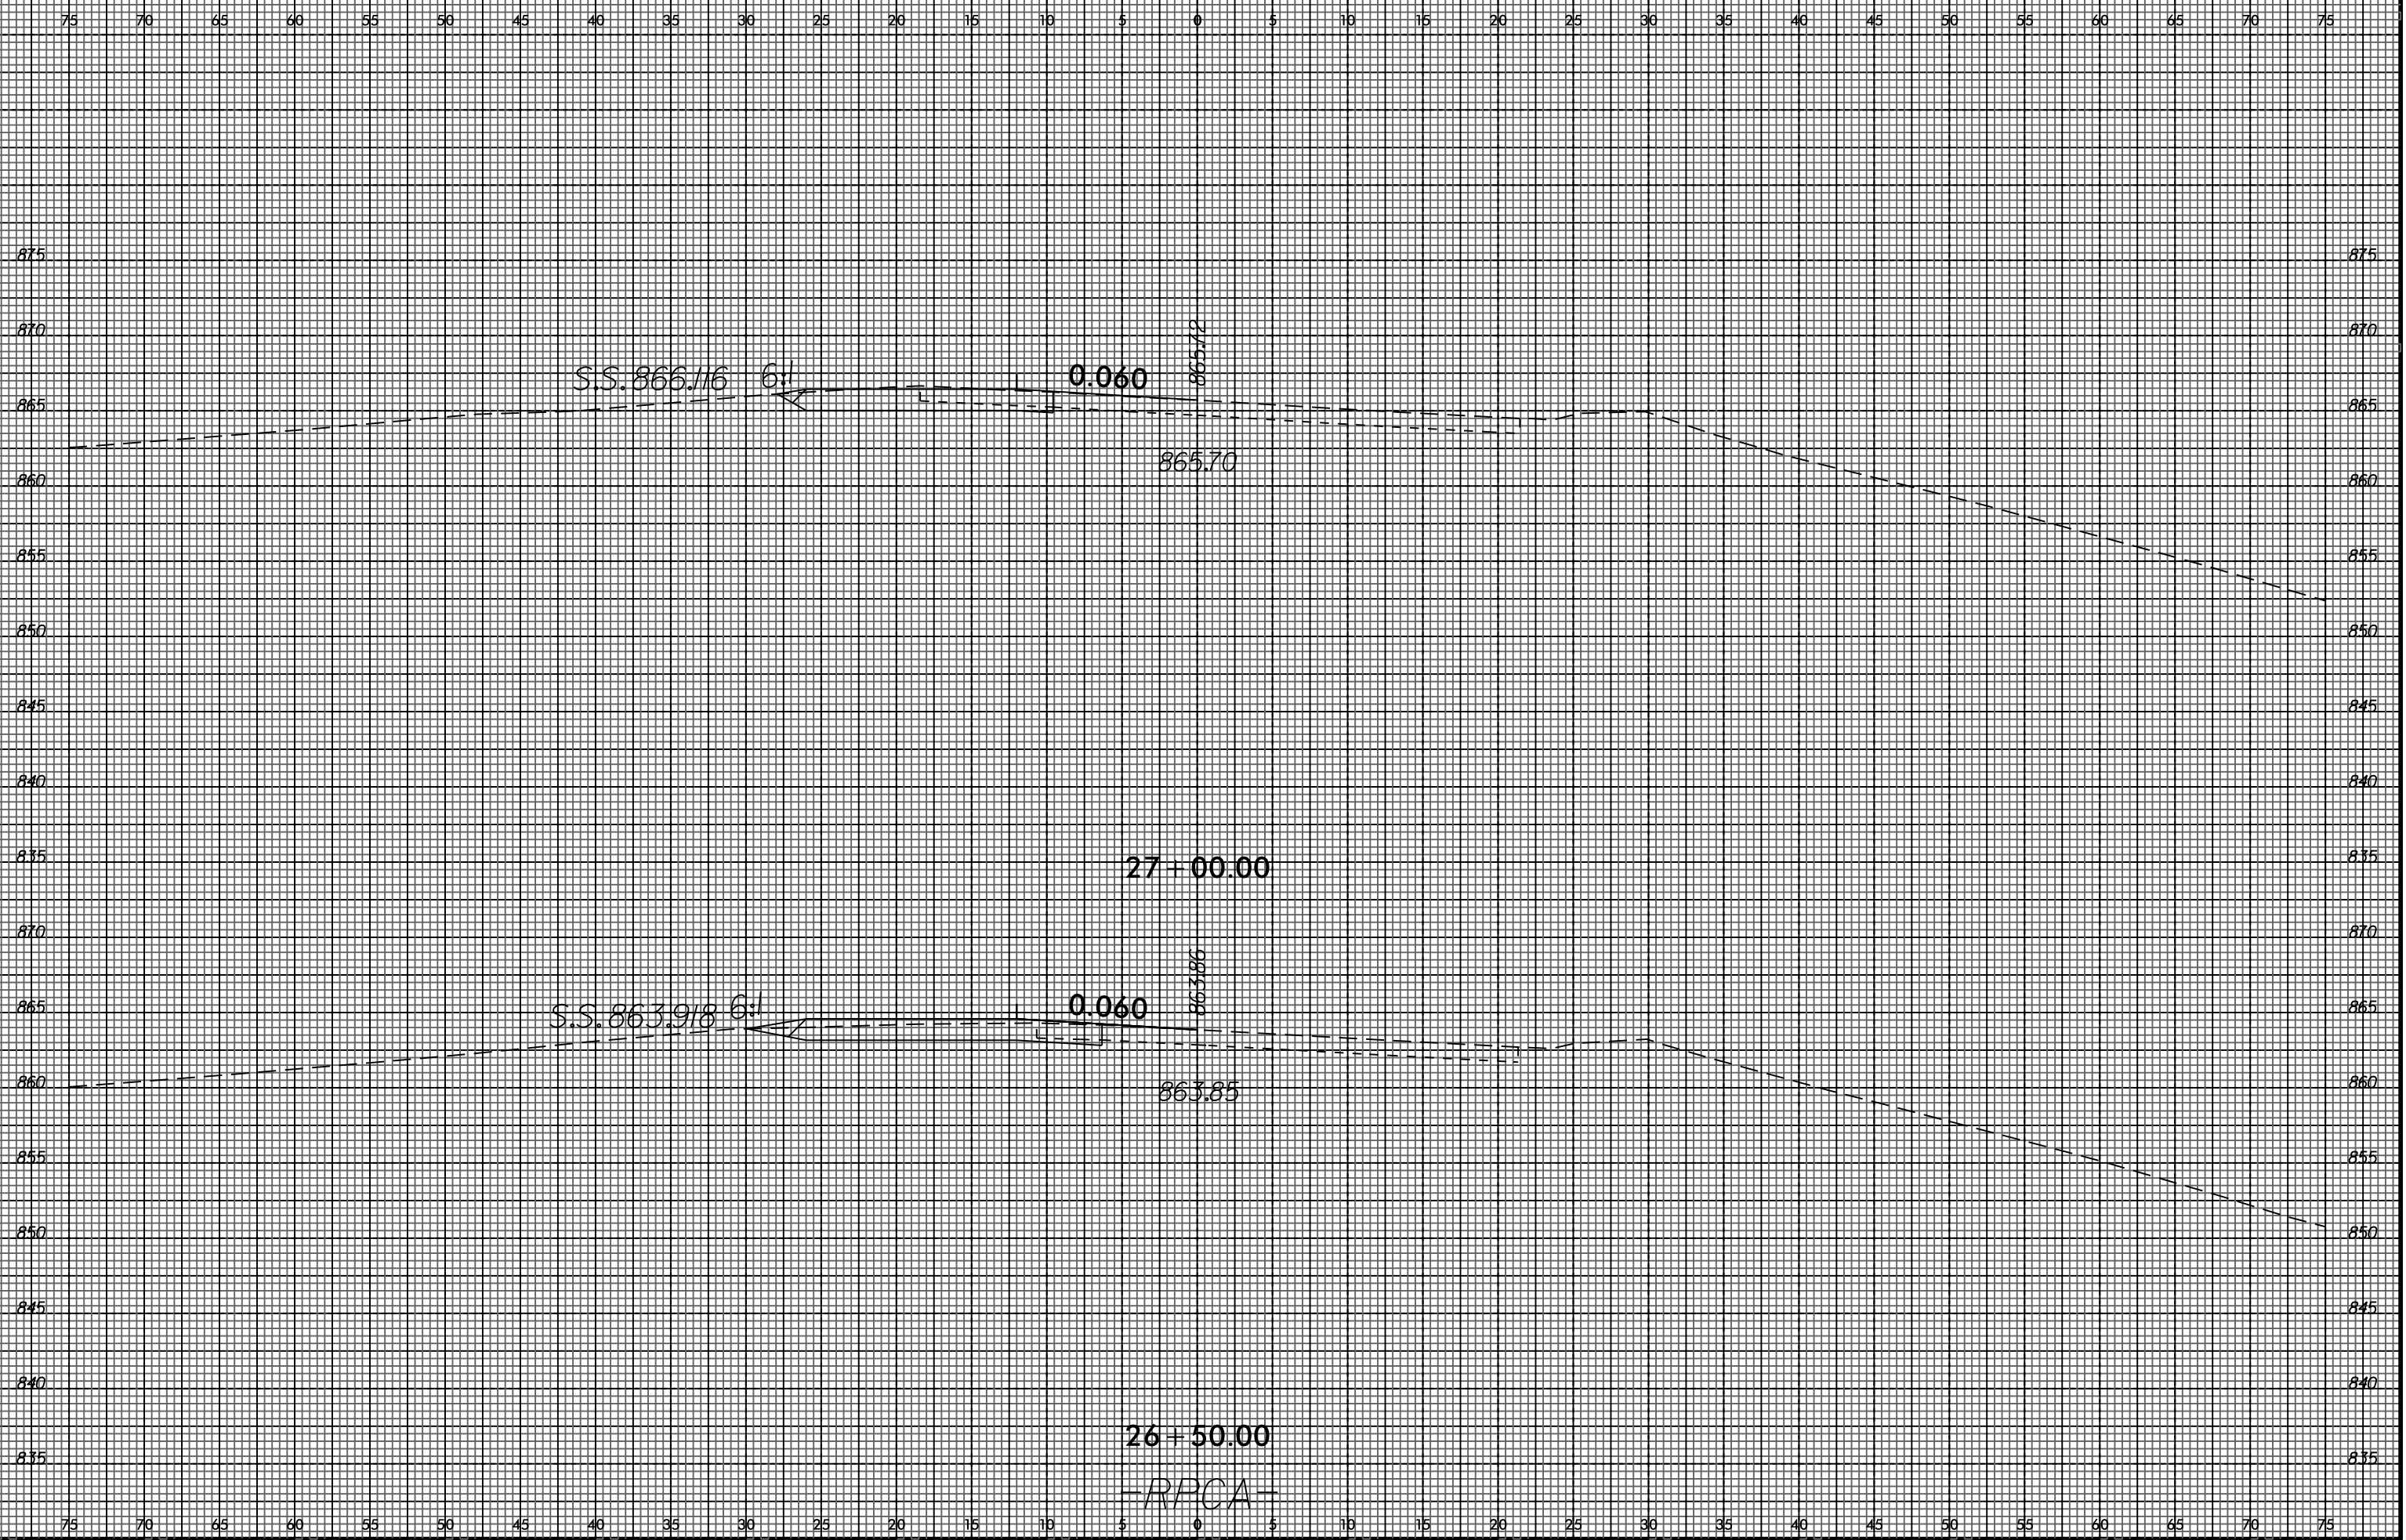

I:\MAR-2015-09-30
 U-2524BC\U-2524BC.XSC\U-2524BC-RDY.XPL.RPCA.DGN
 \$\$\$USERNAME\$\$\$


-RPCA-

8/23/99

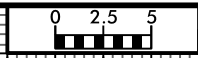

PROJ. REFERENCE NO.	SHEET NO.
U-2524BC	X-46

75 70 65 60 55 50 45 40 35 30 25 20 15 10 5 0 5 10 15 20 25 30 35 40 45 50 55 60 65 70 75

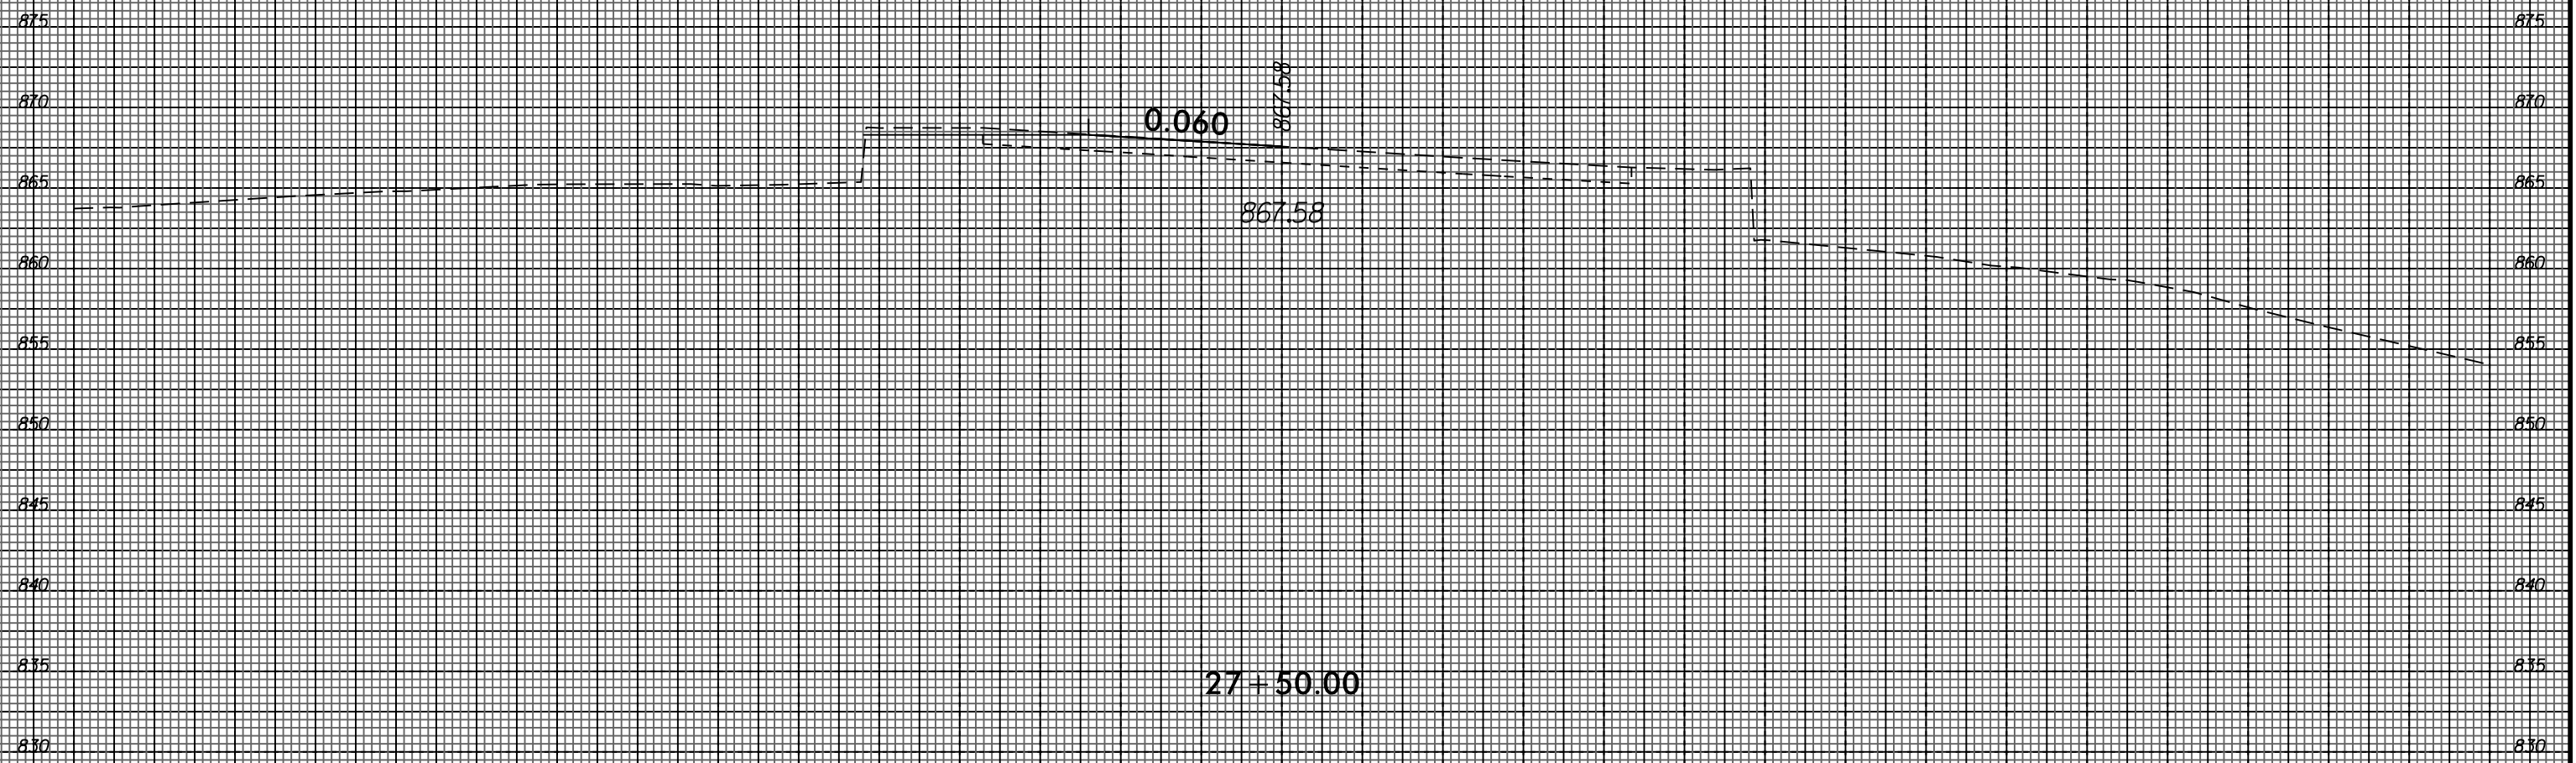

0.060

867.58

867.58

27+50.00

-RPCA-


I:\MAR-2015\0930
 U-2524BC\U-2524BC-
 \$\$\$USERNAME\$\$\$

8/23/99



PROJ. REFERENCE NO.
U-2524BC

SHEET NO.
X-47

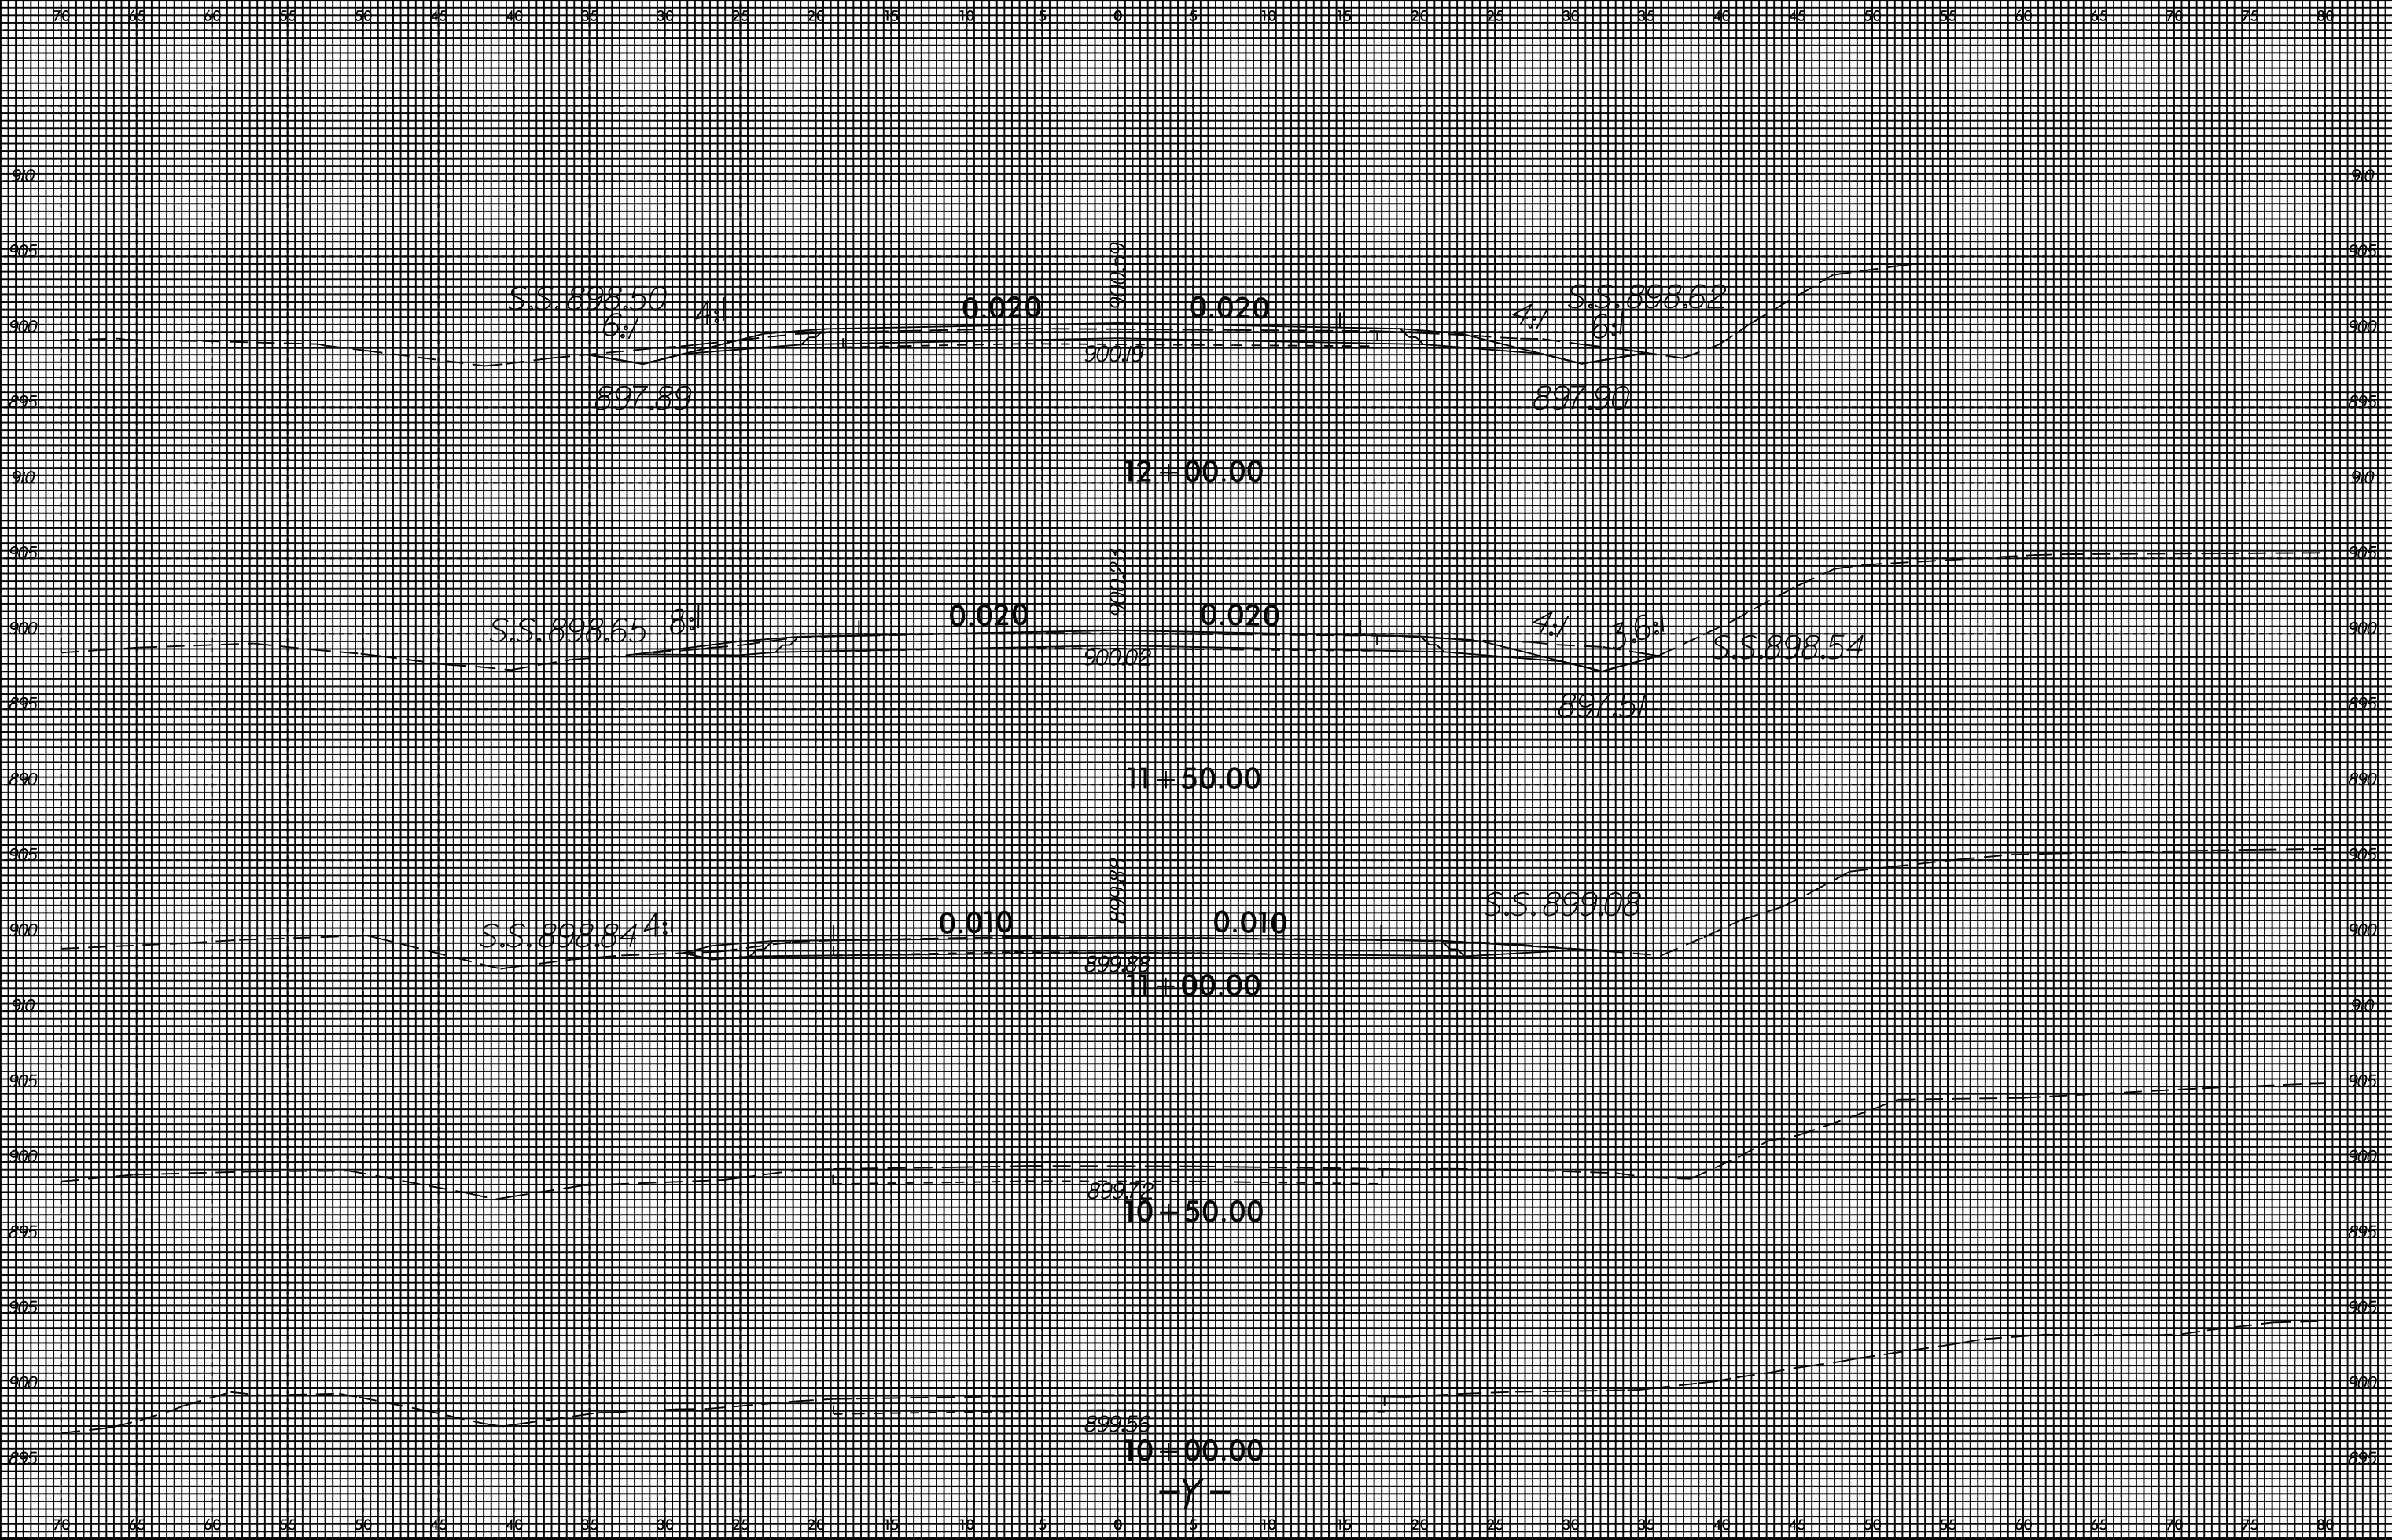

24-APR-2015 13:38
J:\U-2524BC\PC\97060811
20053746

70 65 60 55 50 45 40 35 30 25 20 15 10 5 0 5 10 15 20 25 30 35 40 45 50 55 60 65 70 75 80


8/23/99



PROJ. REFERENCE NO.
U-2524BC


SHEET NO.
X-48

70 65 60 55 50 45 40 35 30 25 20 15 10 5 0 5 10 15 20 25 30 35 40 45 50 55 60 65 70 75 80

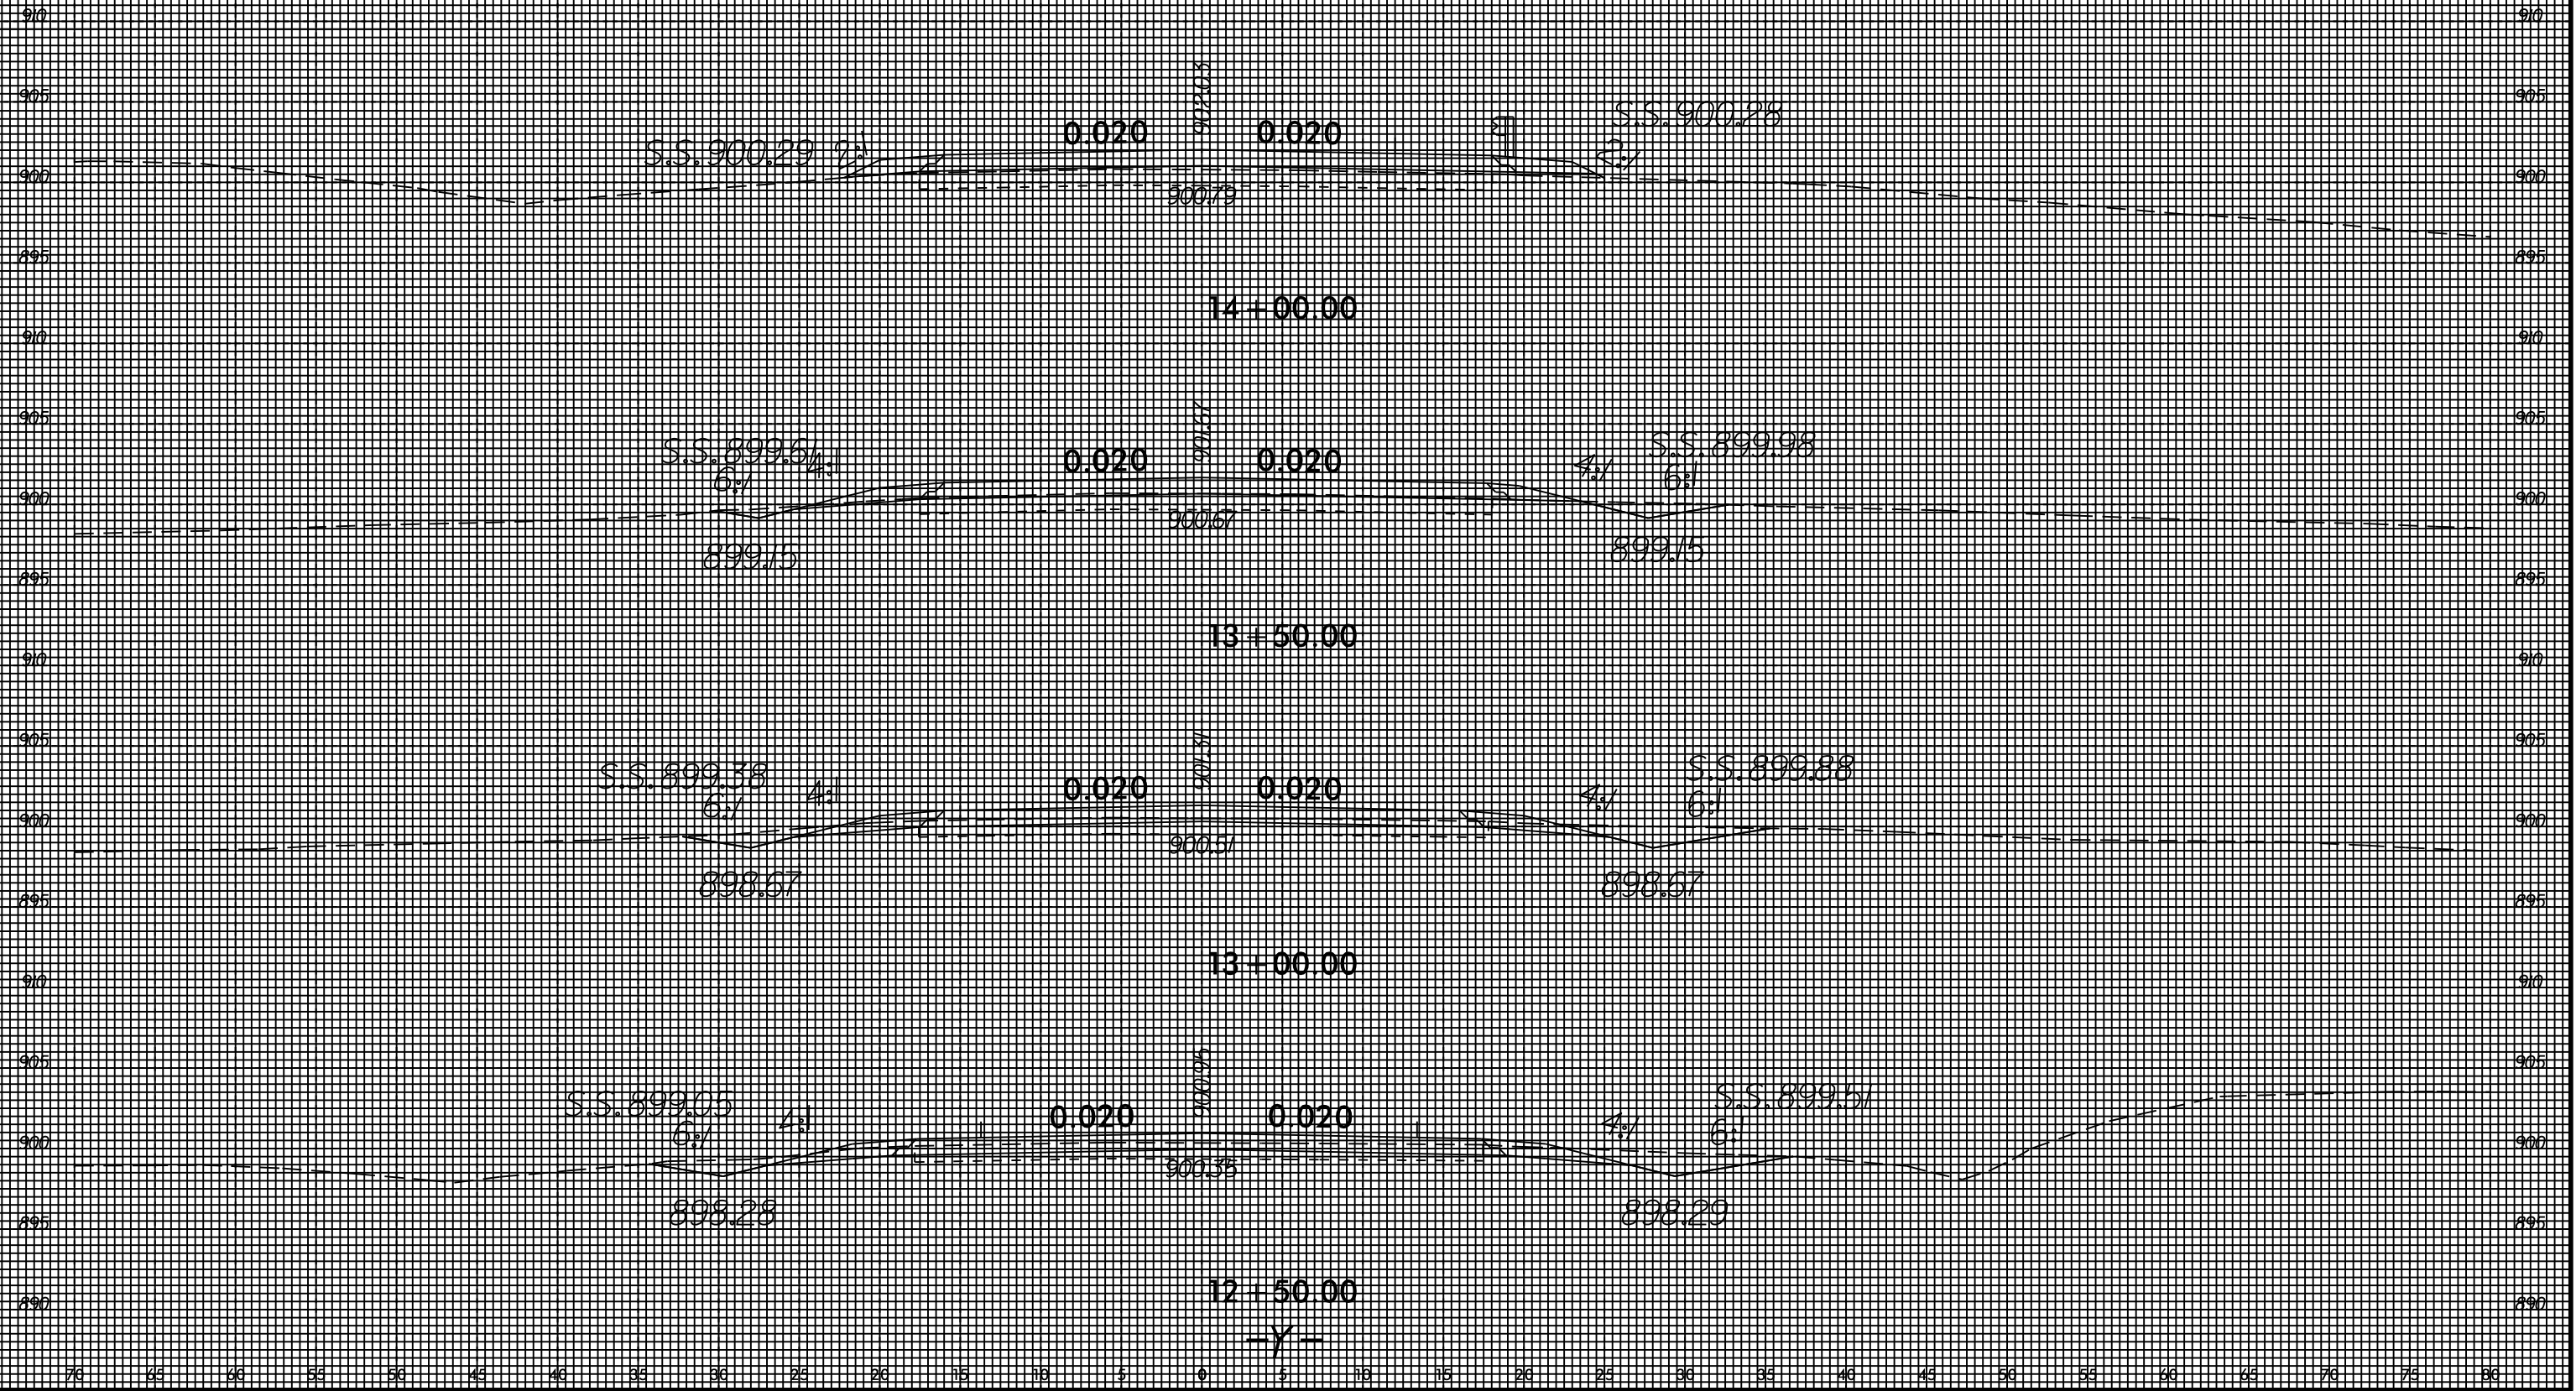


70 65 60 55 50 45 40 35 30 25 20 15 10 5 0 5 10 15 20 25 30 35 40 45 50 55 60 65 70 75 80

24-APR-2015 13:38
J:\U-2524BC\10-9708011
2005374

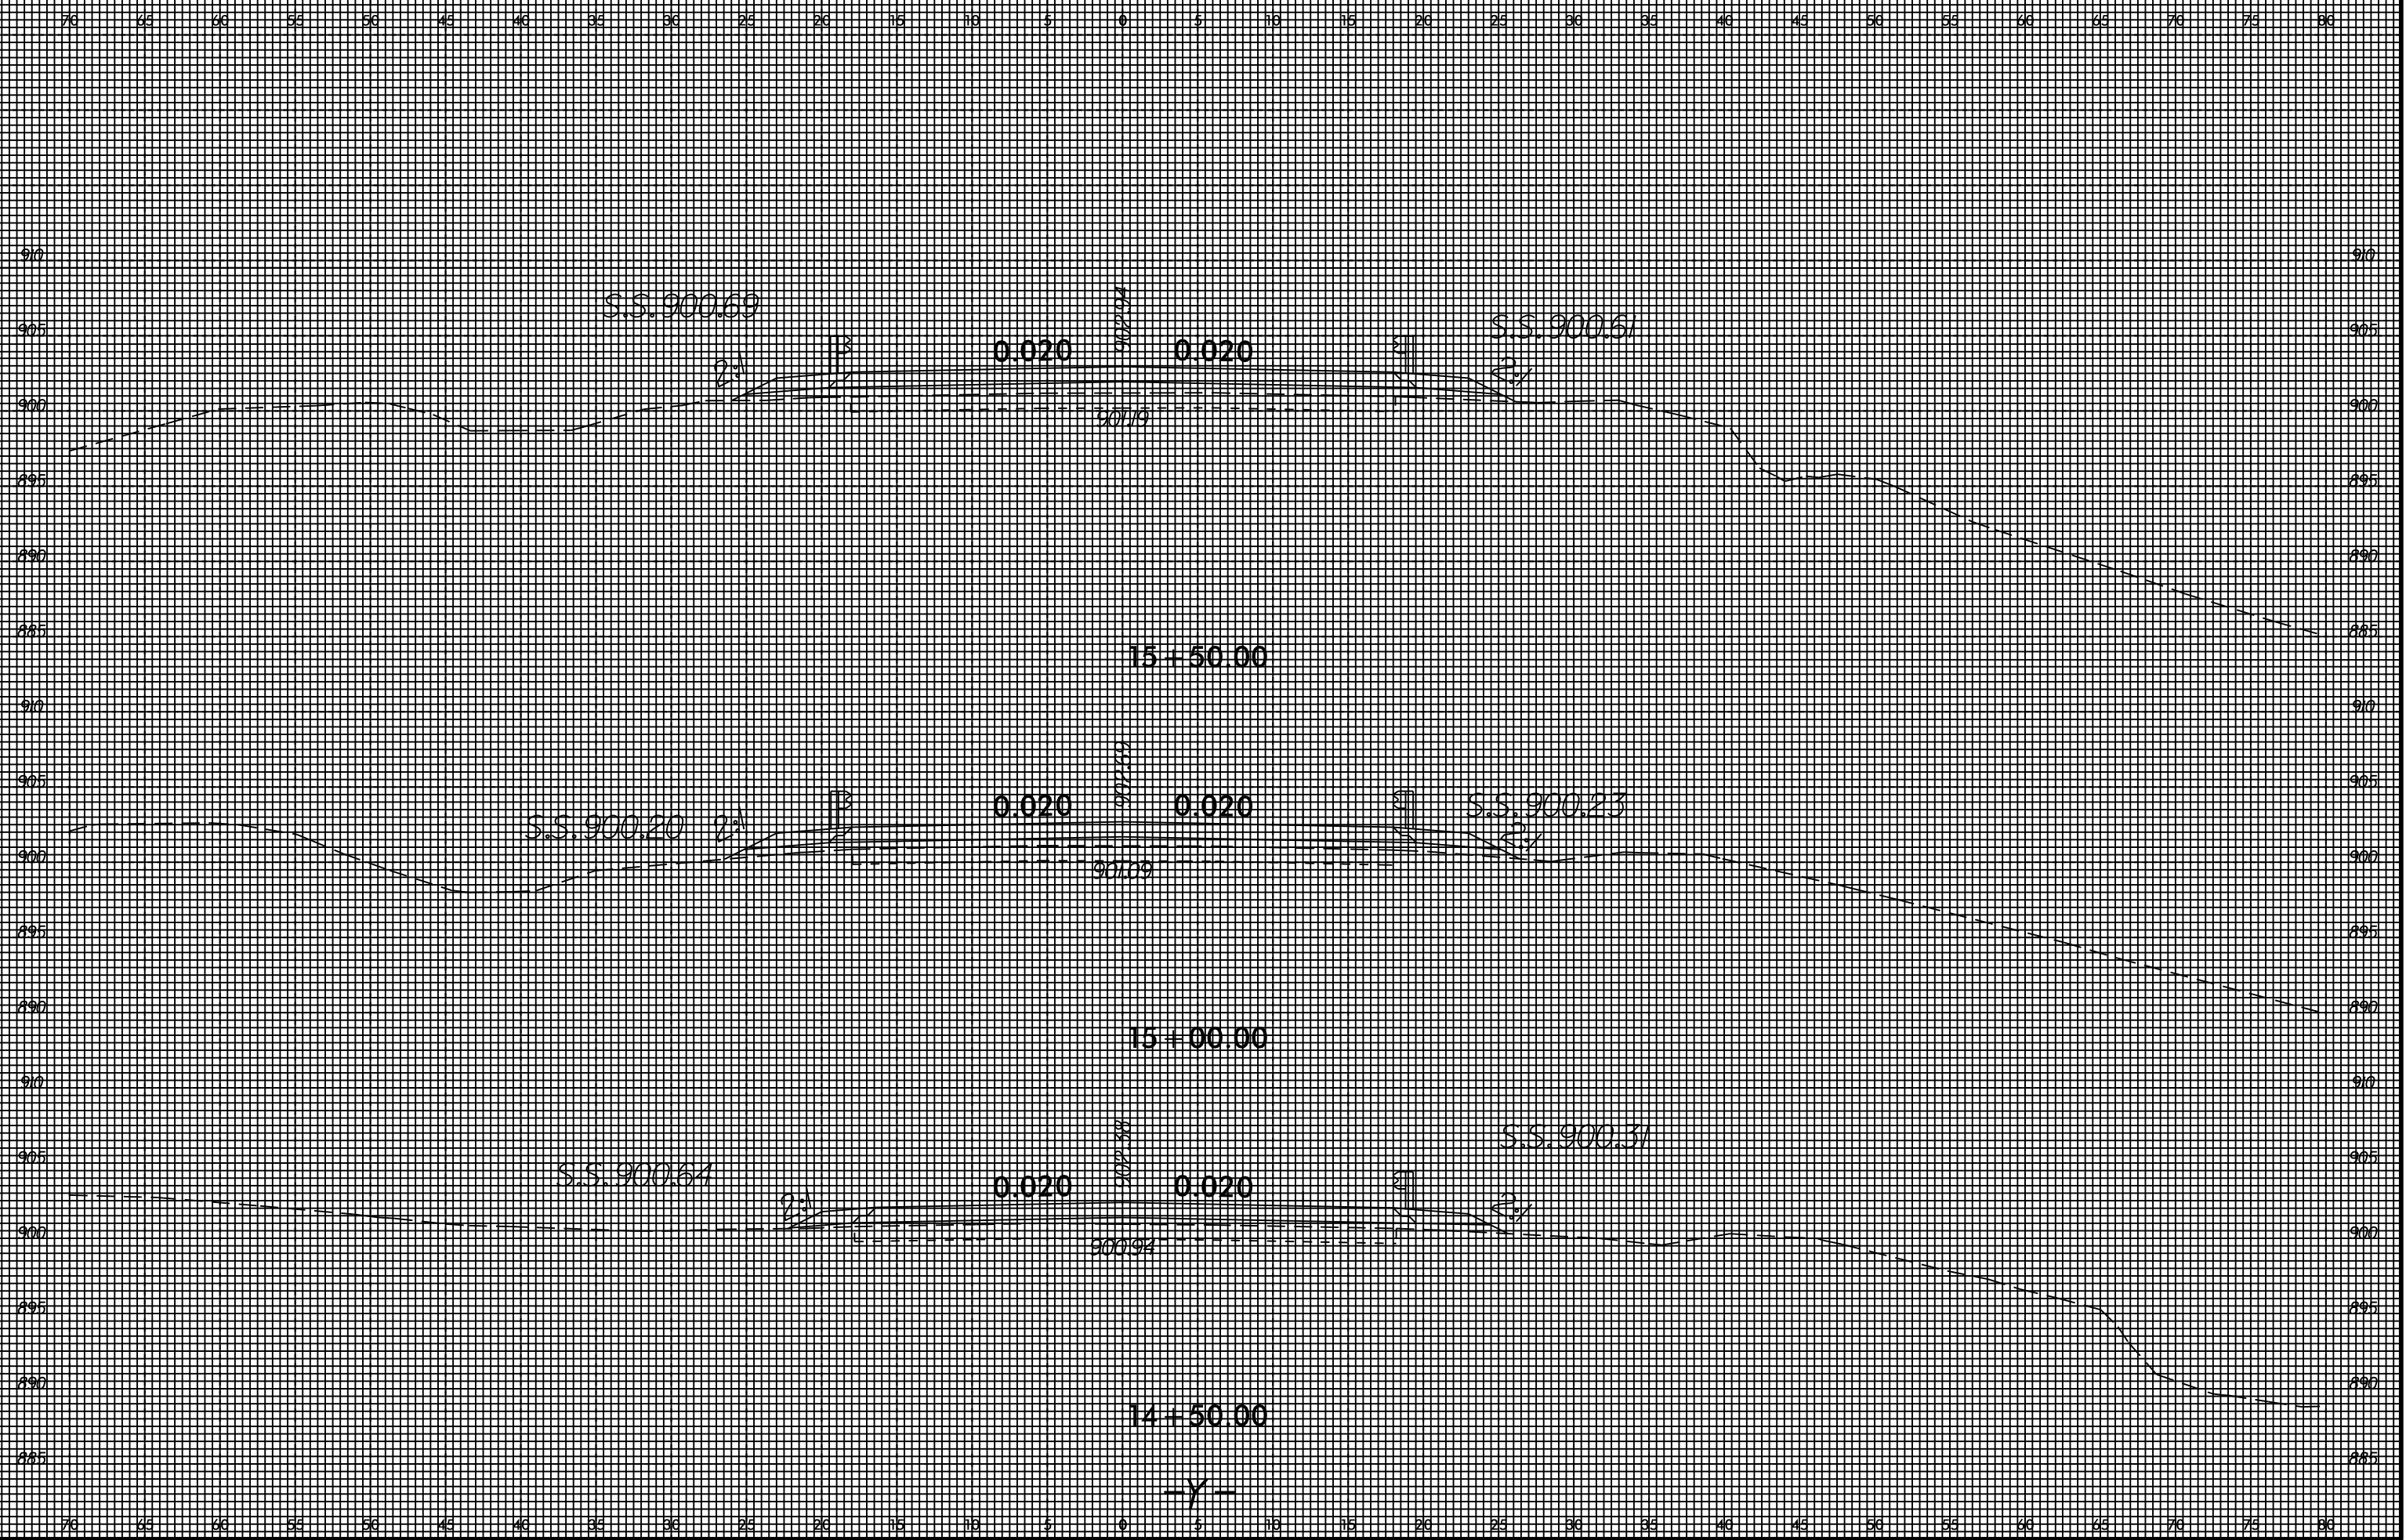




70 65 60 55 50 45 40 35 30 25 20 15 10 5 0 5 10 15 20 25 30 35 40 45 50 55 60 65 70 75 80

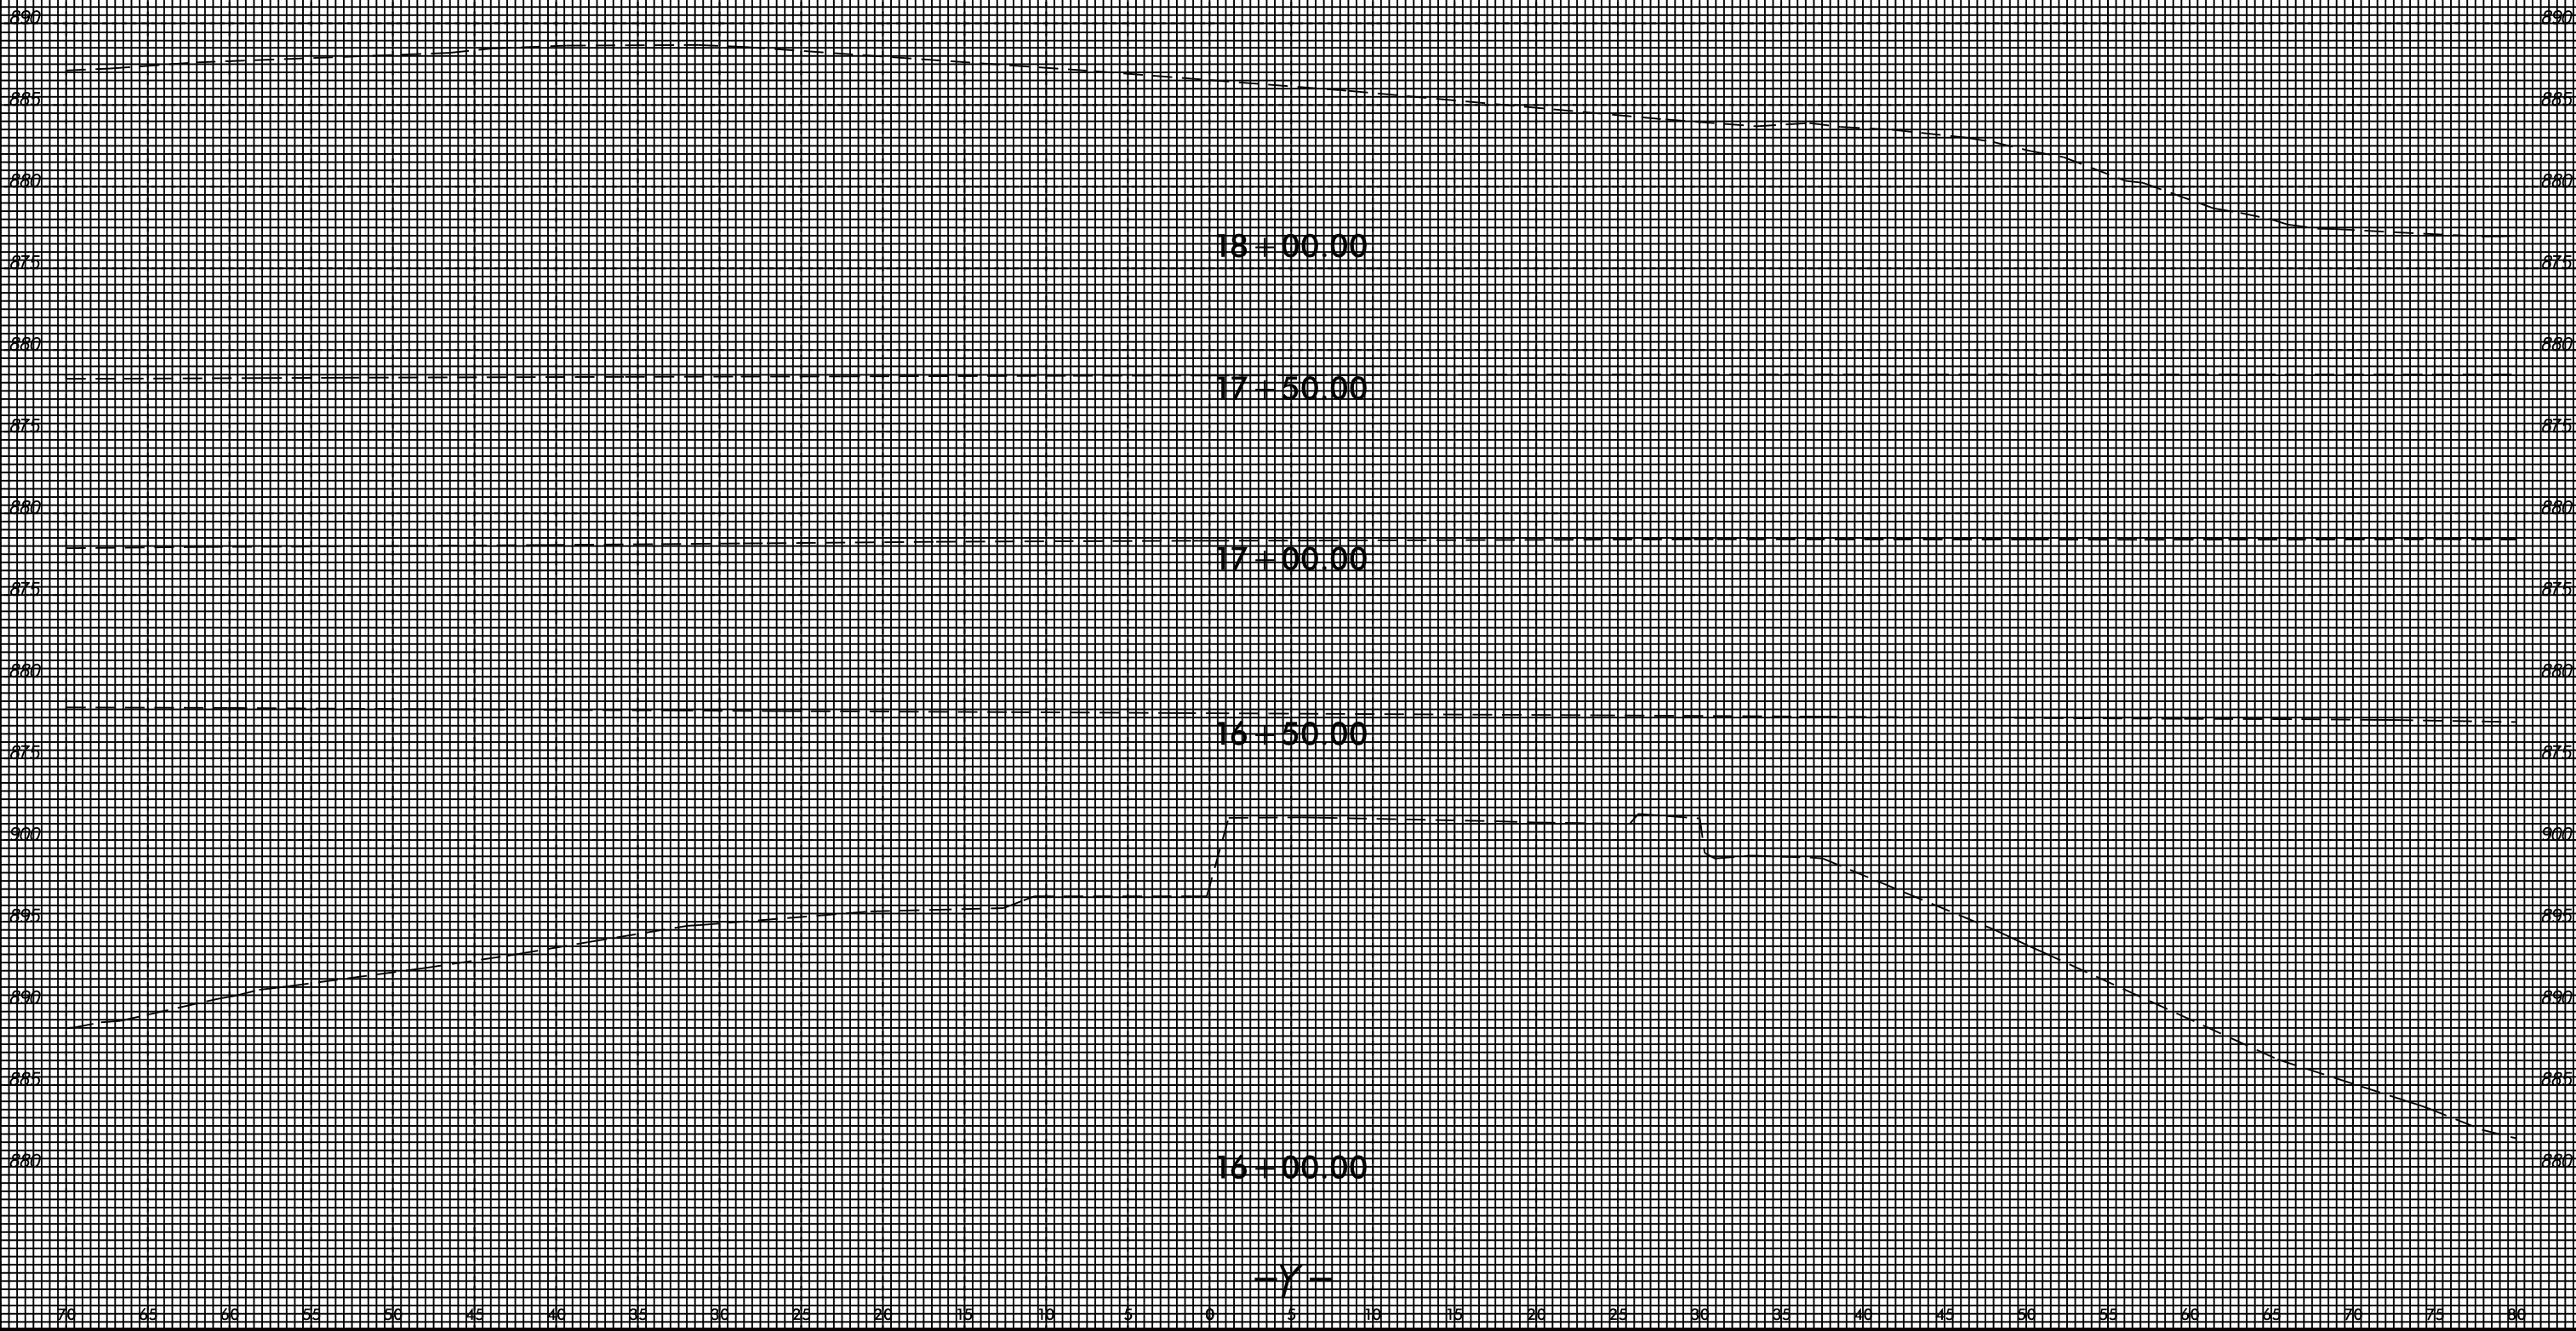

-Y-

76 65 66 55 56 45 46 35 36 25 26 15 16 5 0 5 18 15 26 25 36 35 46 45 56 55 66 65 76 75 86

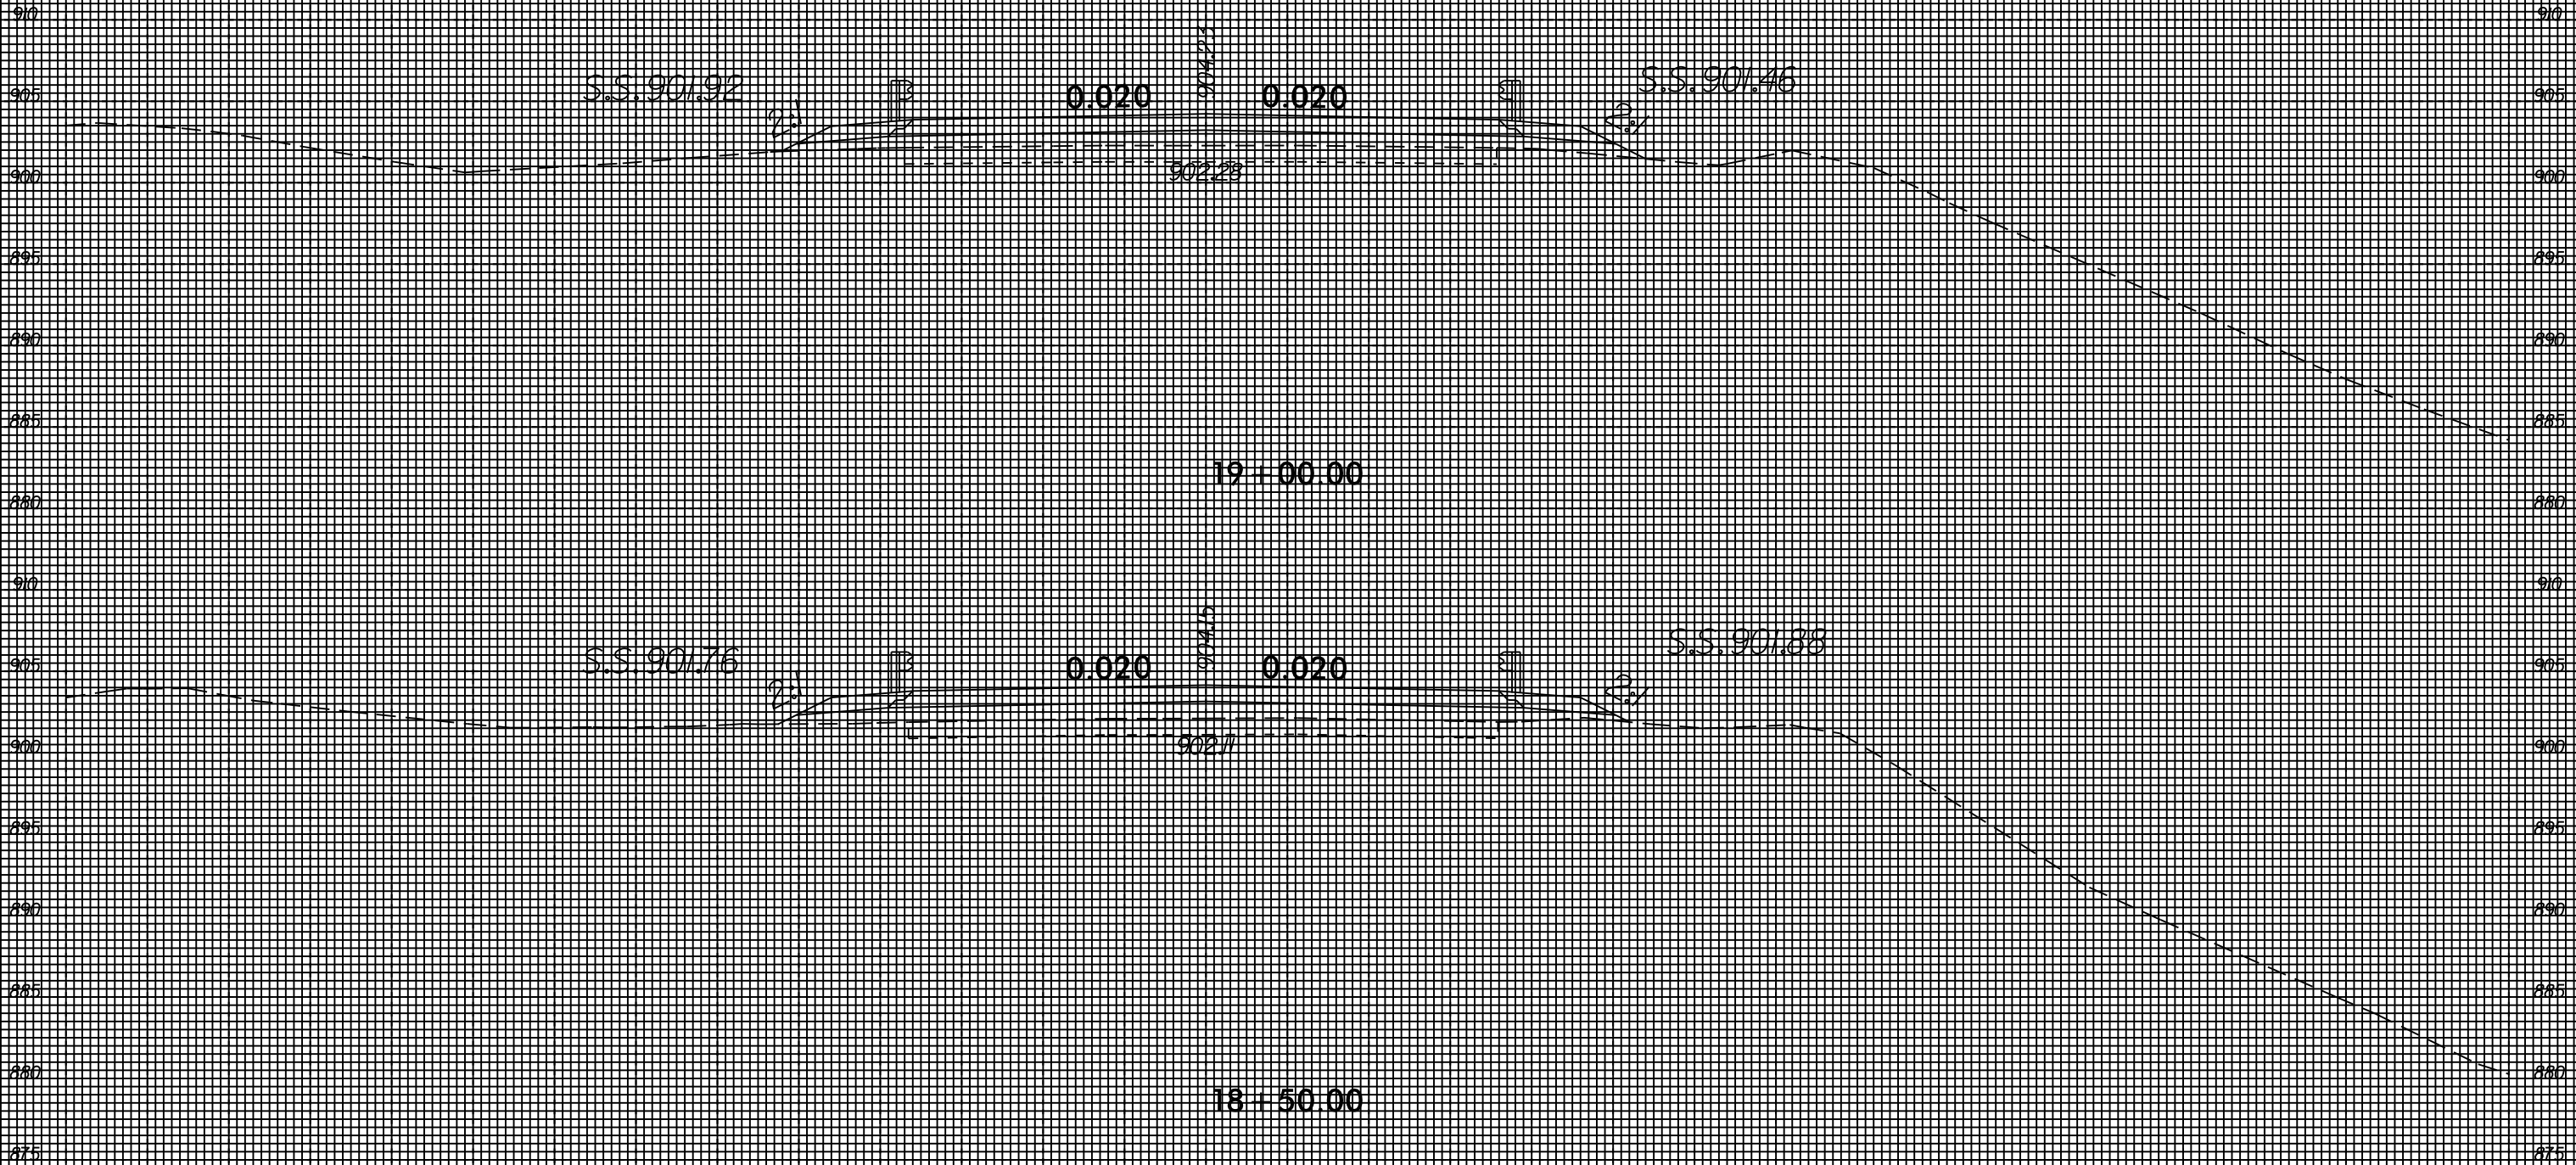


76 65 66 55 56 45 46 35 36 25 26 15 16 5 0 5 18 15 26 25 36 35 46 45 56 55 66 65 76 75 86

8/23/99



PROJ. REFERENCE NO.
U-2524BC


SHEET NO.
X-52

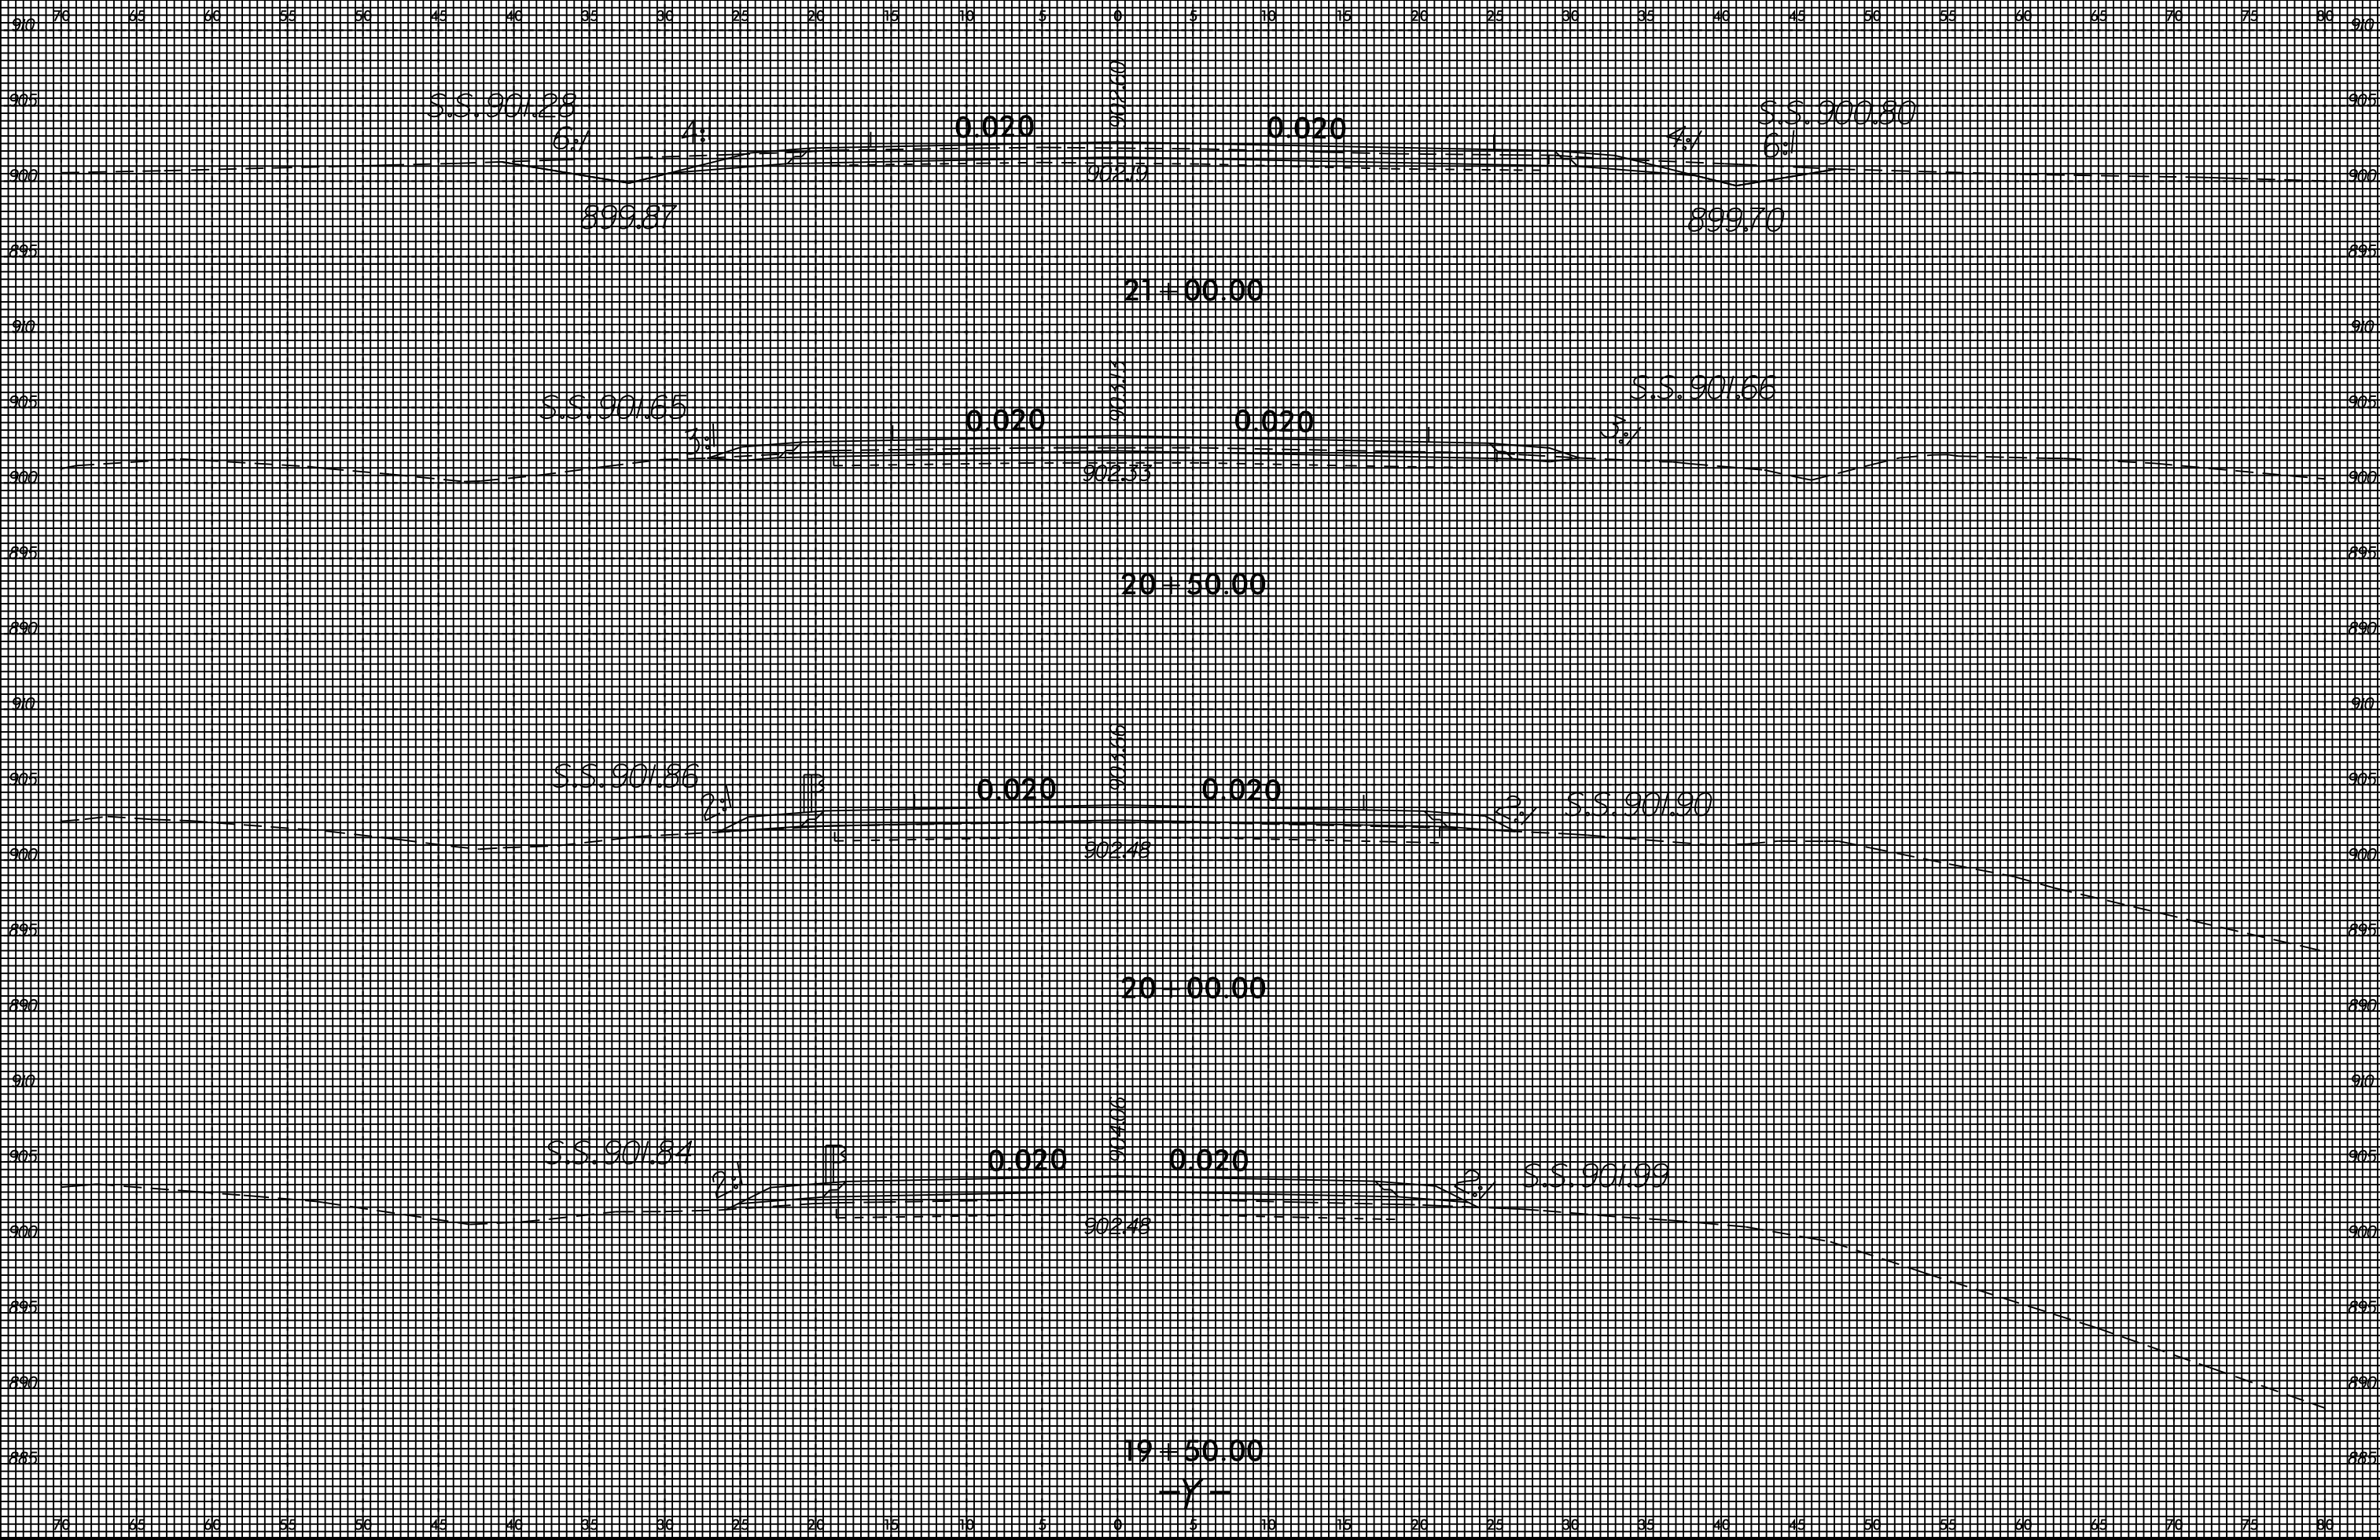

24-APR-2015 13:38
J:\U-2524BC\10-9706011
20053740




70 65 60 55 50 45 40 35 30 25 20 15 10 5 0 5 10 15 20 25 30 35 40 45 50 55 60 65 70 75 80

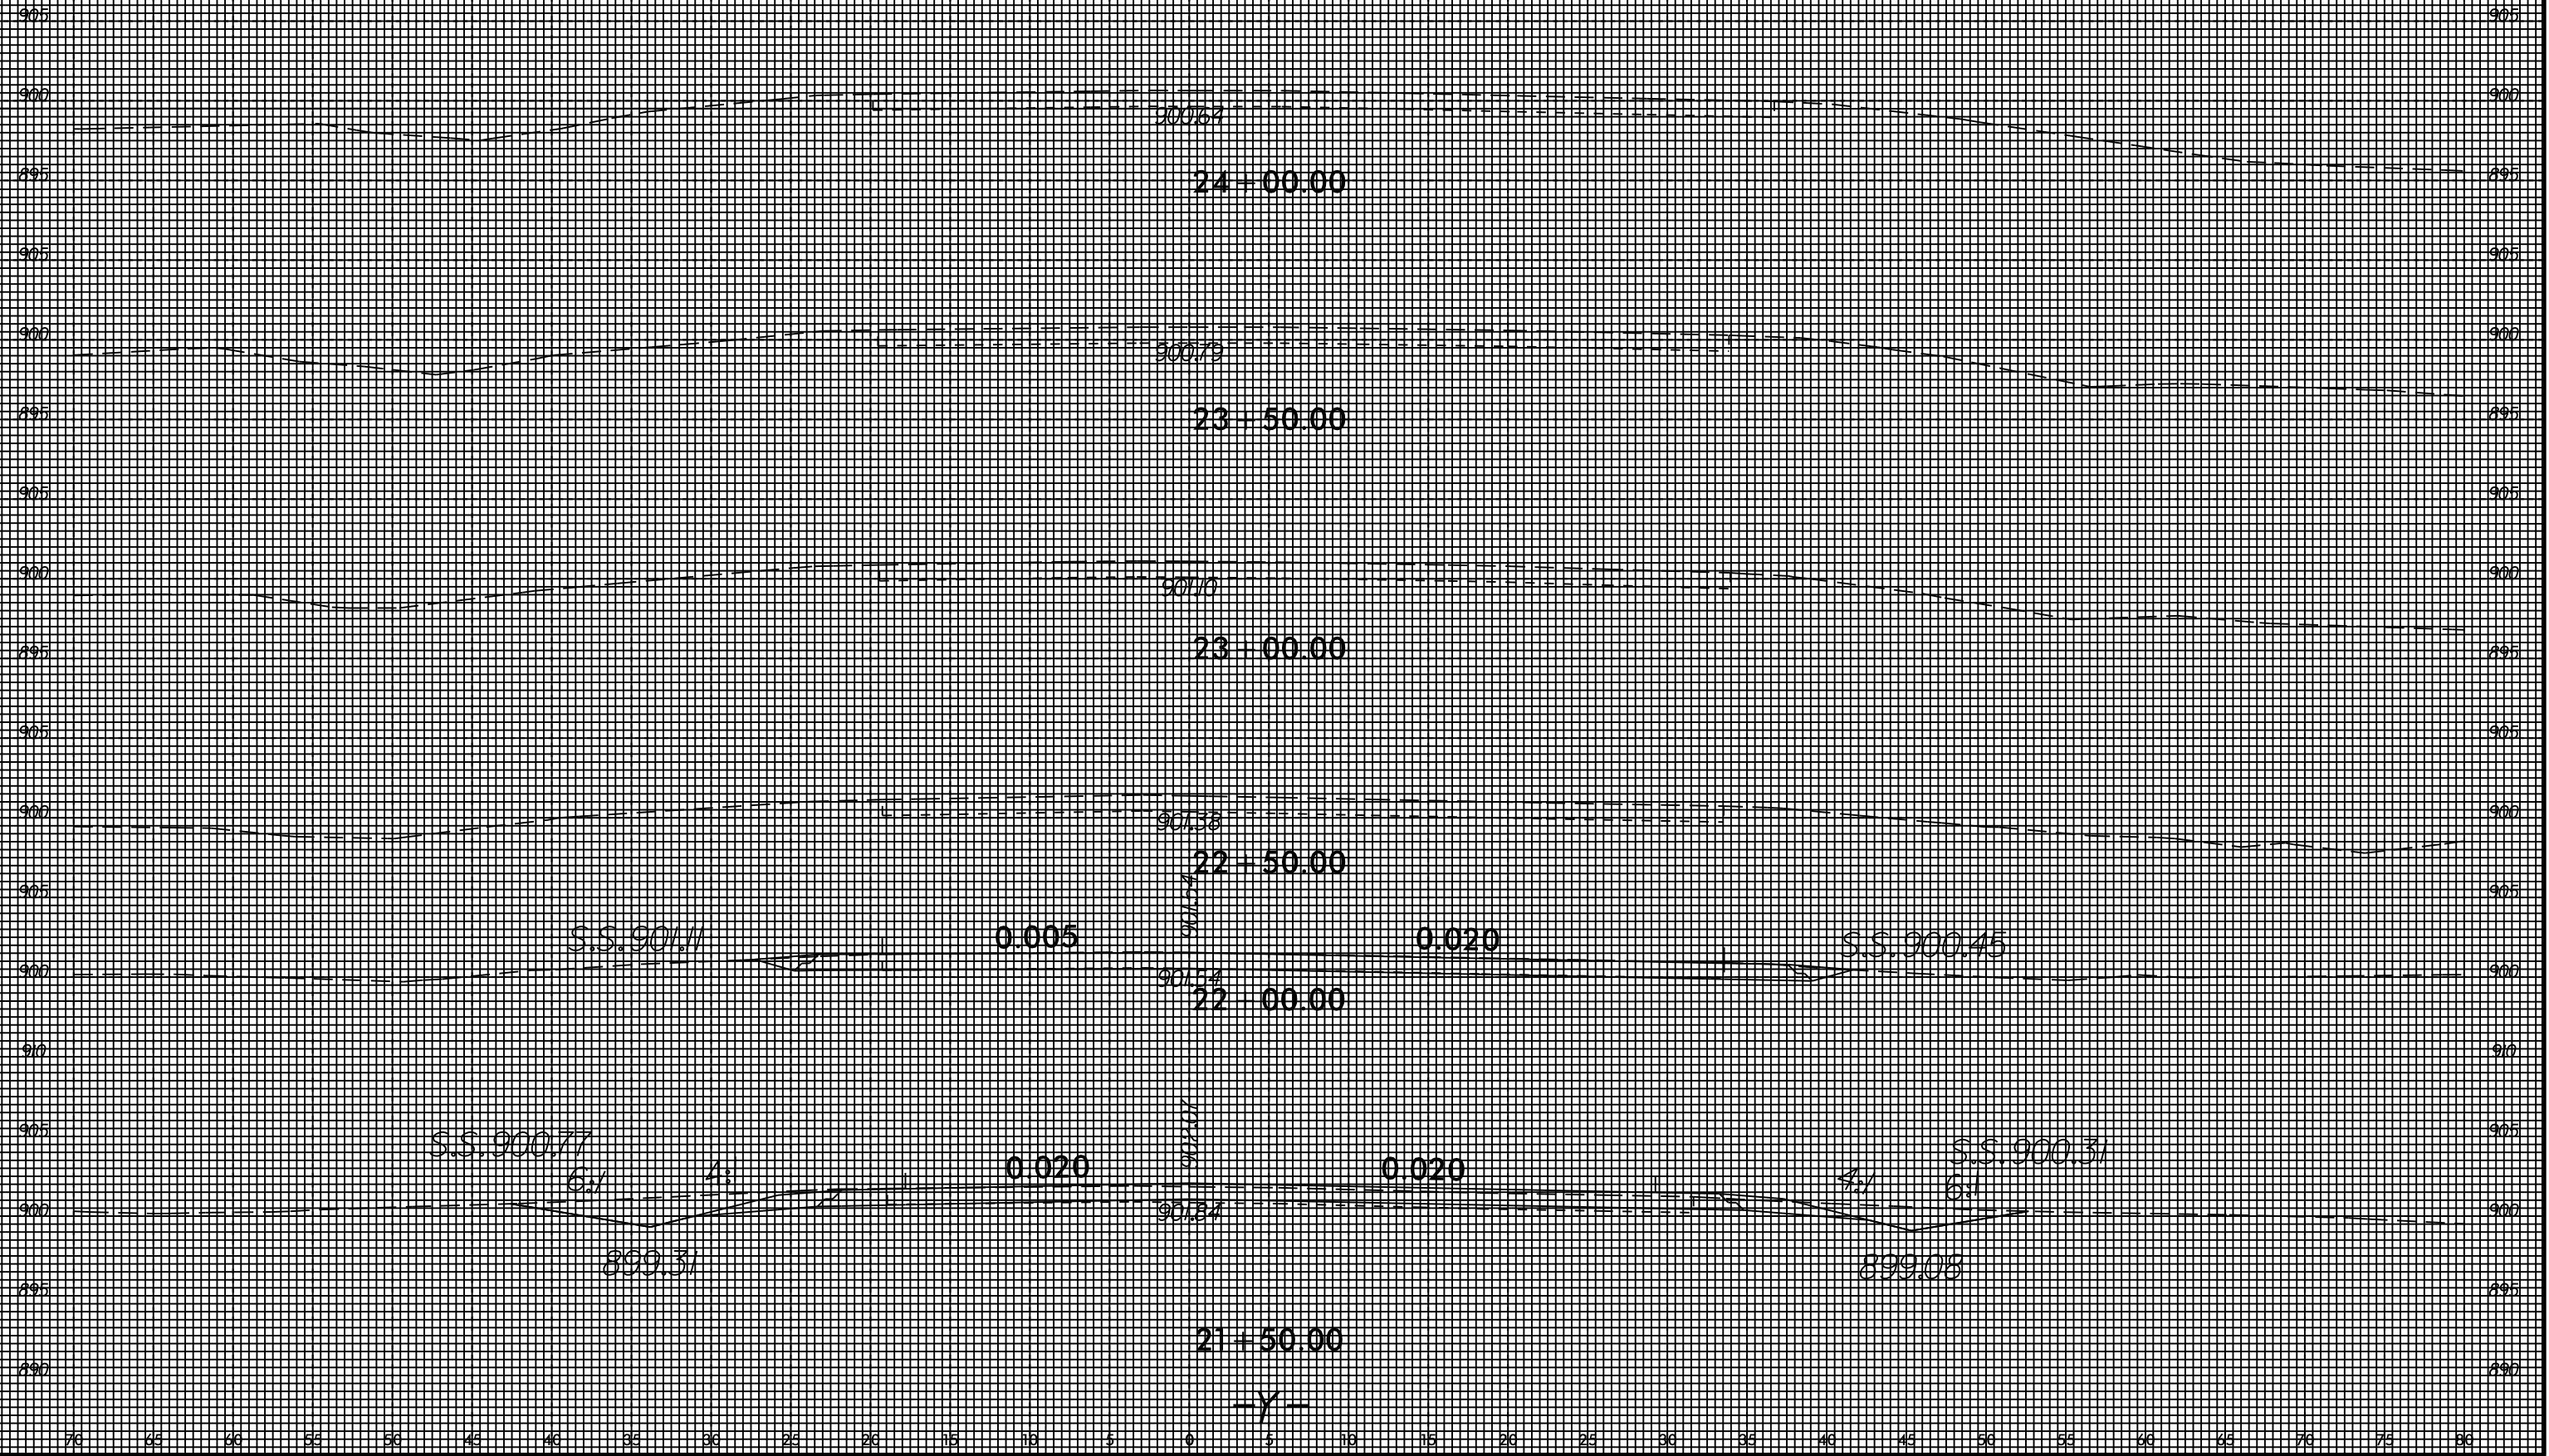



70 65 60 55 50 45 40 35 30 25 20 15 10 5 0 5 10 15 20 25 30 35 40 45 50 55 60 65 70 75 80

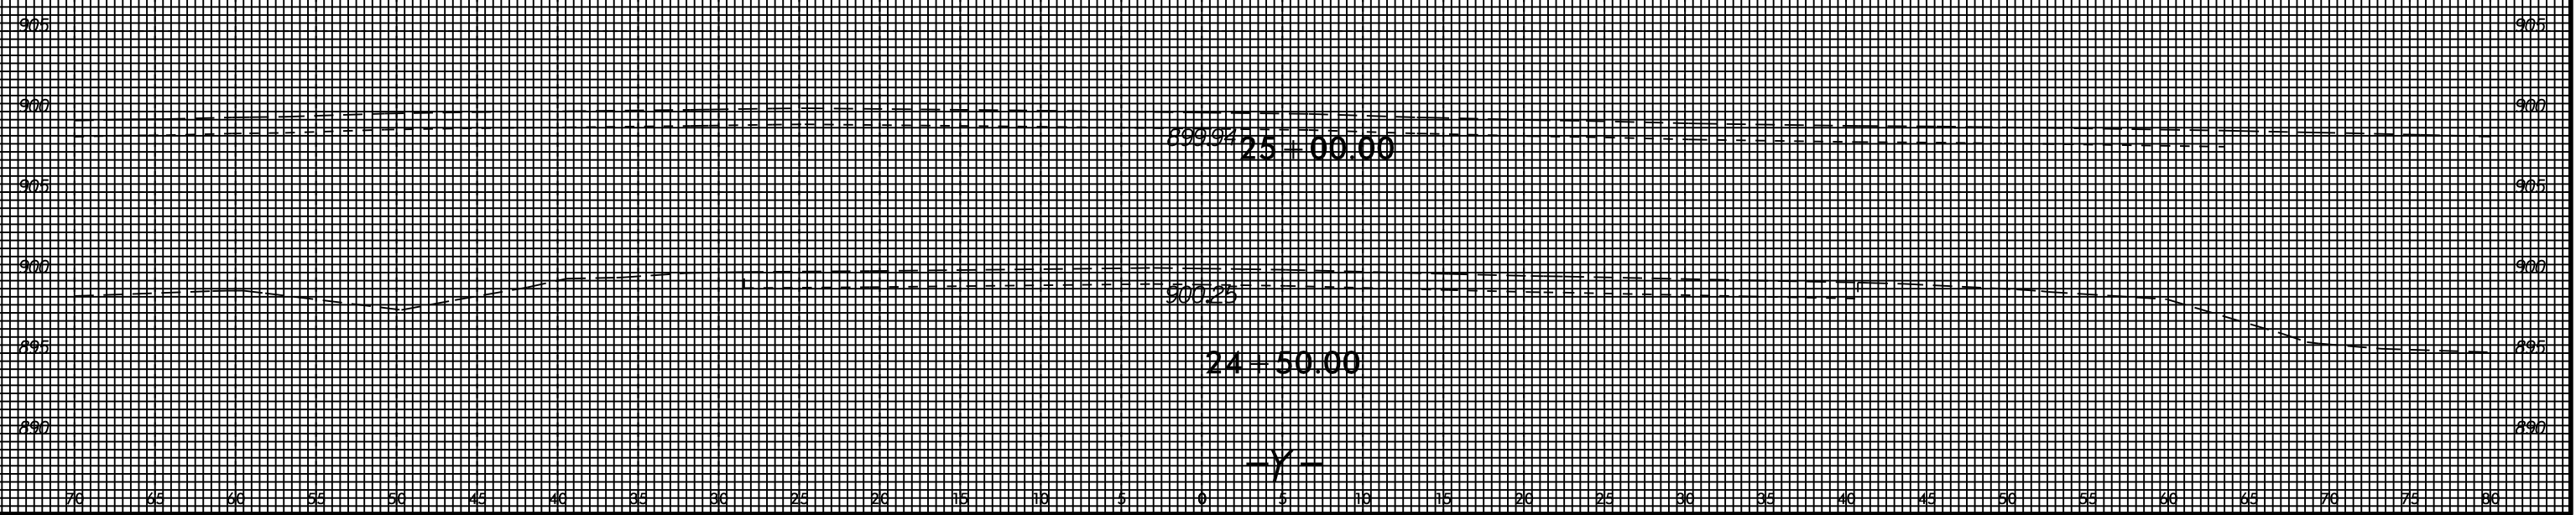

70 65 60 55 50 45 40 35 30 25 20 15 10 5 0 5 10 15 20 25 30 35 40 45 50 55 60 65 70 75 80