



# SCOTLAND COUNTY TYPICAL SECTIONS

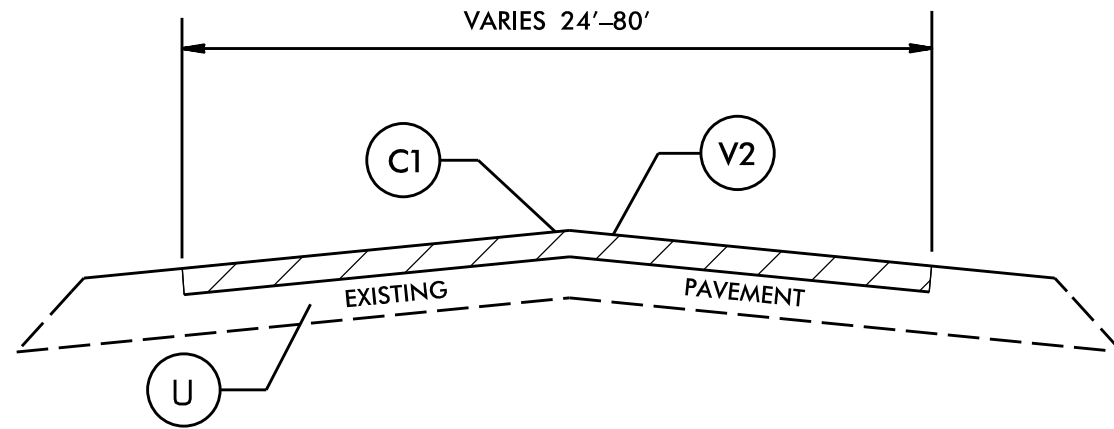

**TYPICAL SECTION NO. 7**

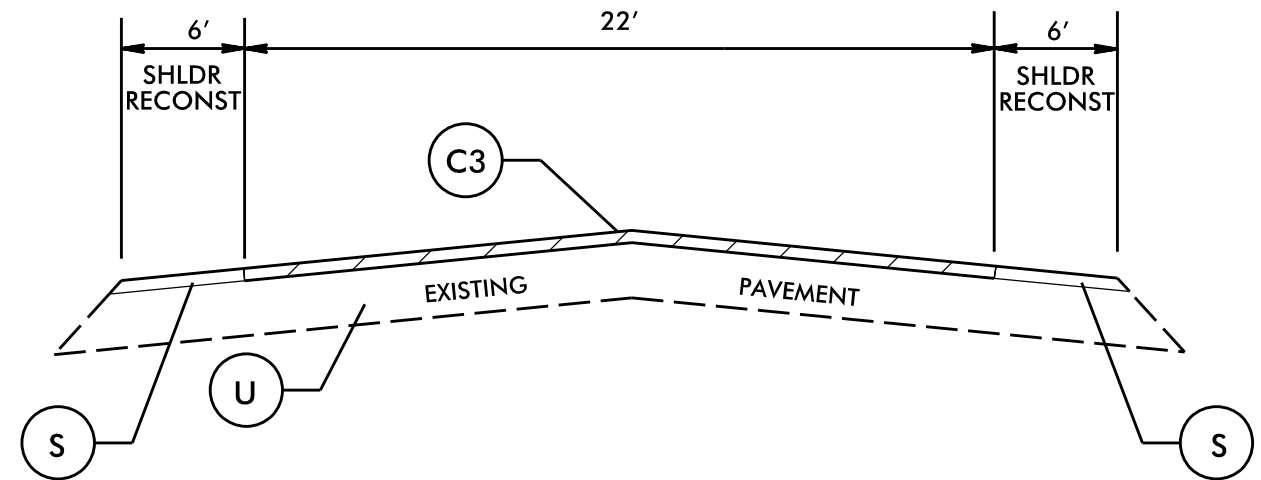

**TYPICAL SECTION NO. 8**

PAVEMENT SCHEDULE	
C1	PROP. APPROX. 1½" ASPHALT SURFACE COURSE TYPE S9.5B AT AN AVERAGE RATE OF 168 LBS. PER SQ. YD.
C3	PROP. APPROX. 2 " ASPHALT SURFACE COURSE TYPE S9.5B AT AN AVERAGE RATE OF 224 LBS. PER SQ. YD.
S	AGGREGATE SHOULDER BORROW
U	EXISTING PAVEMENT
V2	PROP. 1½" MILLING

5/28/99

#####