




**ROCK PLATING DETAIL NO. 1 – TYPICAL SECTION**

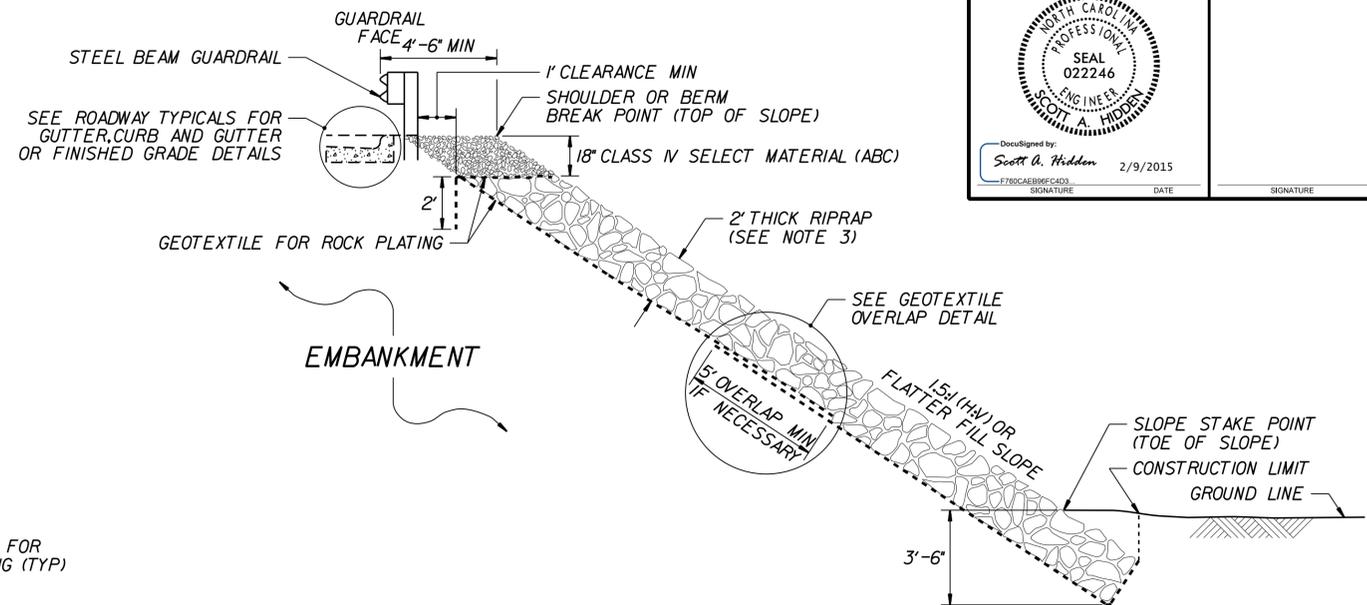


**ROCK PLATING DETAIL NO. 2 – TYPICAL SECTION**

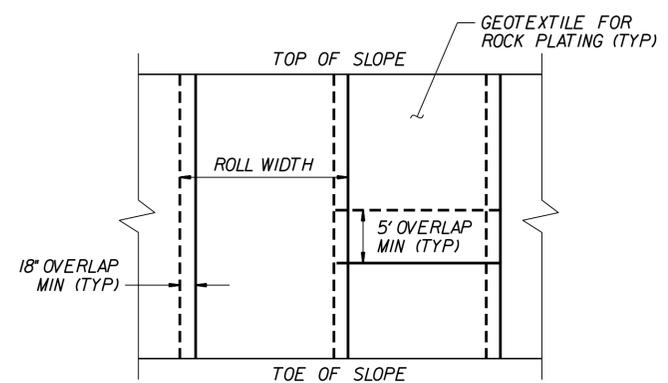

**GEOTEXTILE OVERLAP DETAIL (PLAN VIEW)**

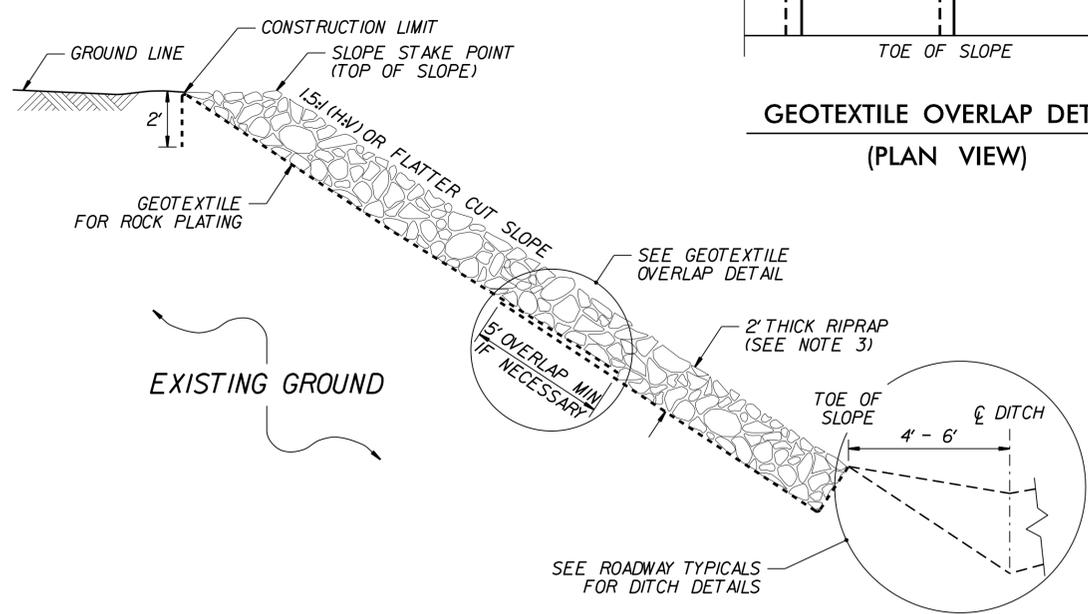

**ROCK PLATING DETAIL NO. 3 – TYPICAL SECTION**

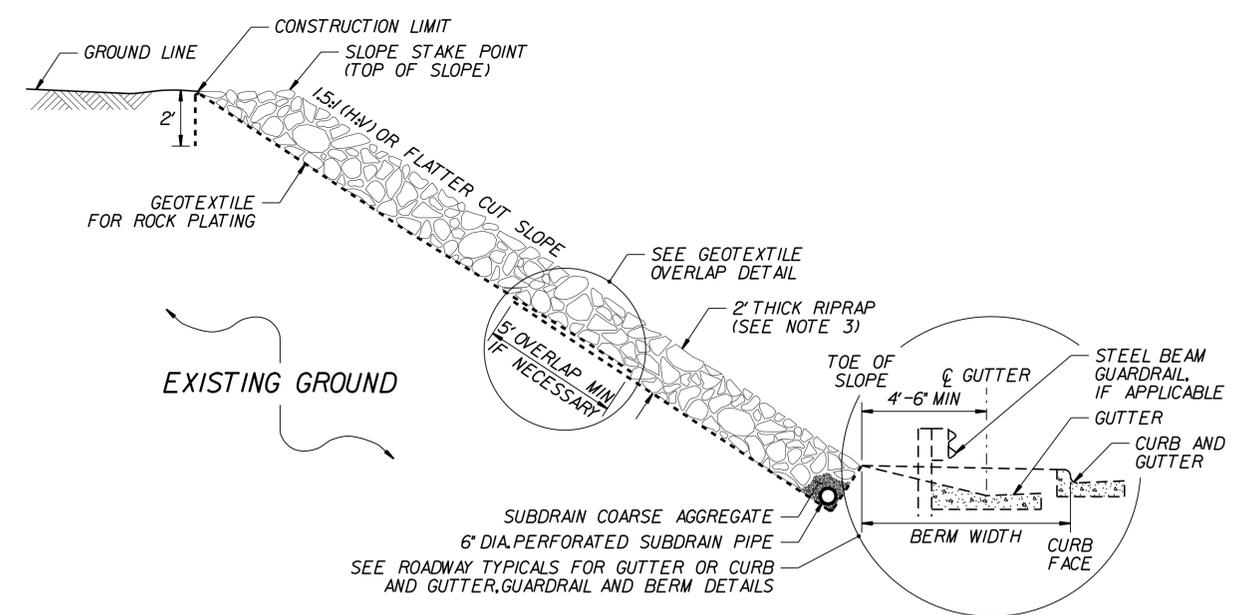

**ROCK PLATING DETAIL NO. 4 – TYPICAL SECTION**

- NOTES:**
1. SEE ROADWAY PLANS AND SUMMARY SHEETS FOR ROCK PLATING LOCATIONS.
  2. FOR STANDARD ROCK PLATING, SEE SECTION 275 OF THE STANDARD SPECIFICATIONS.
  3. USE CLASS 1, 2 OR B RIPRAP UNLESS REQUIRED OTHERWISE IN THE ROADWAY SUMMARY SHEETS.