
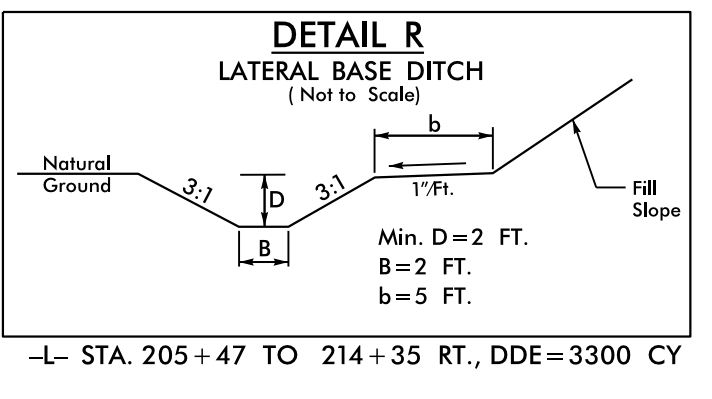
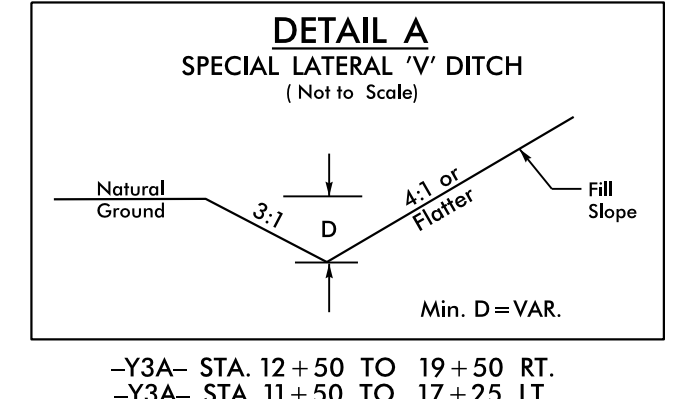
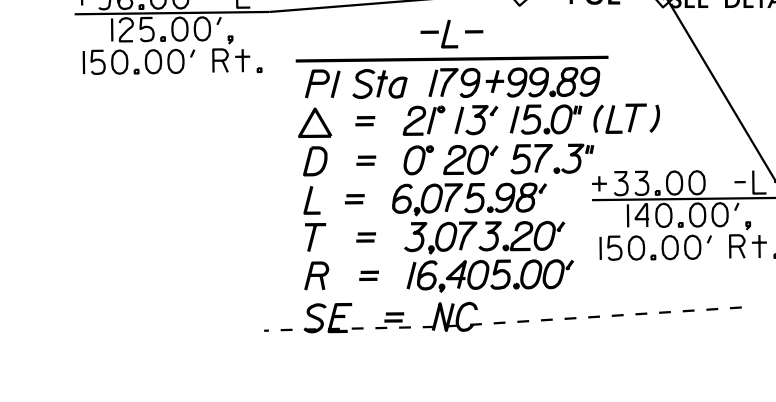
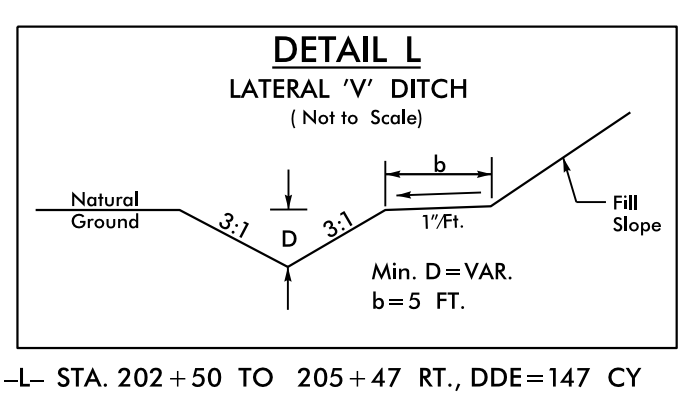


MATCHLINE SHEET 17
-L- STA. 202 + 50.00
-Y3A- STA. 27 + 70.00

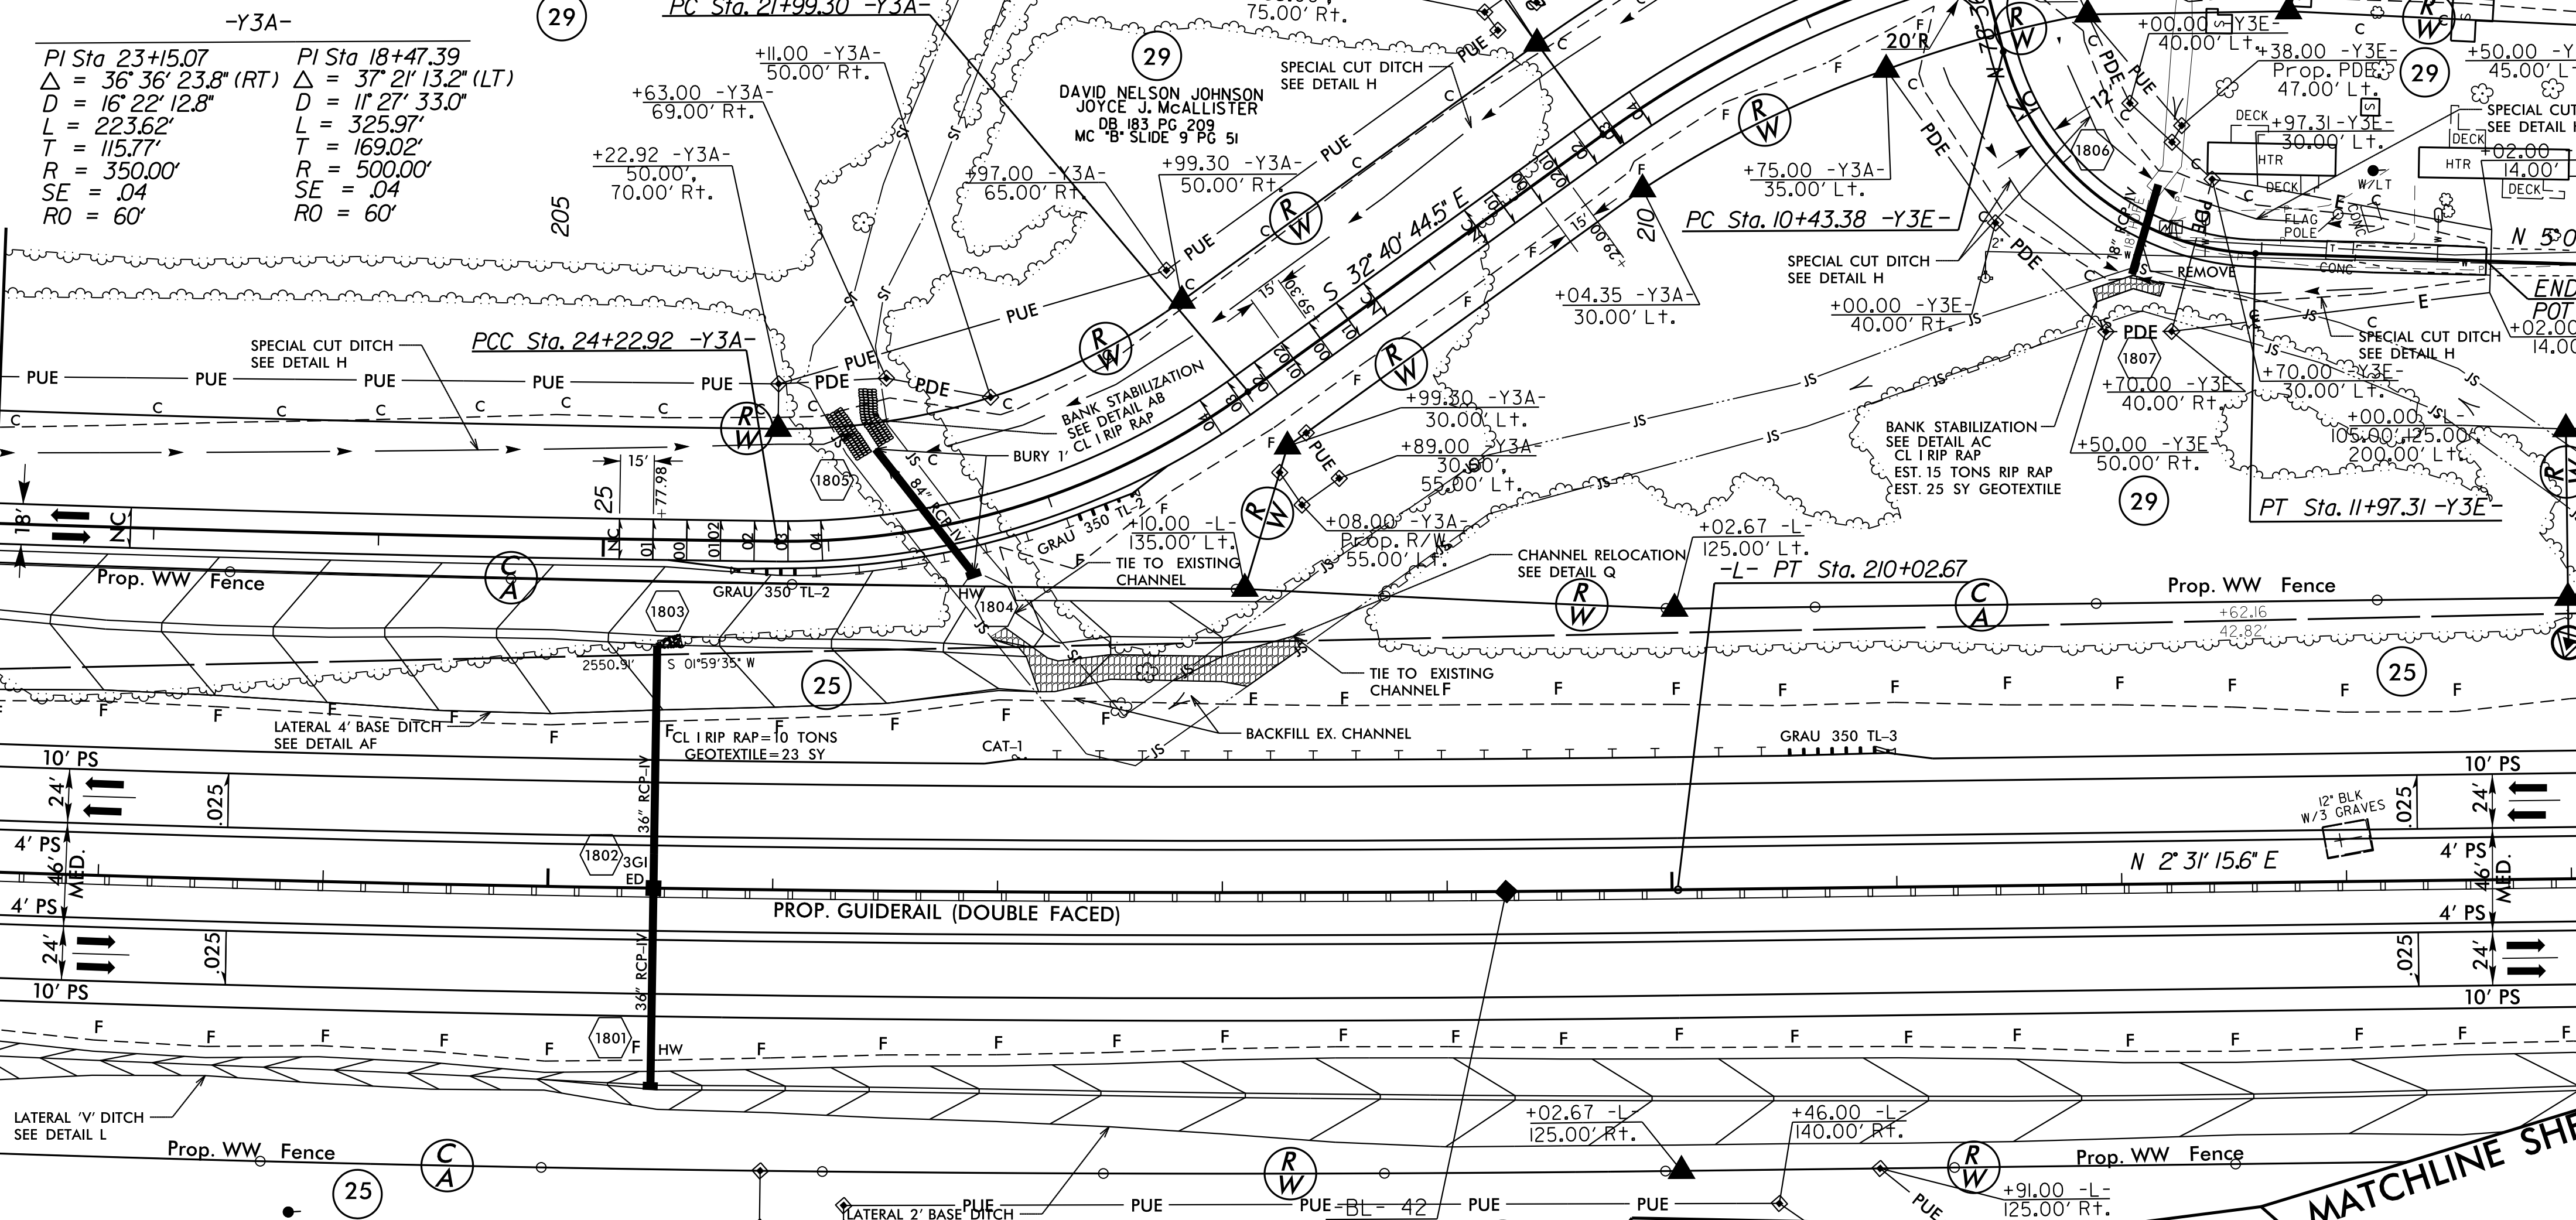

MATCHLINE SHEET 19
-L- STA. 214 + 08.23

MATCHLINE SHEET 23

SEE SHEETS 30-31 FOR -L- PROFILE
SEE SHEETS 38-39 FOR -Y3A- PROFILE
SEE SHEET 40 FOR -Y3E- PROFILE

8/17/99

REVISIONS

15_APR_2015 14:51 \\P2514B_r.dwg psh18.dgn