
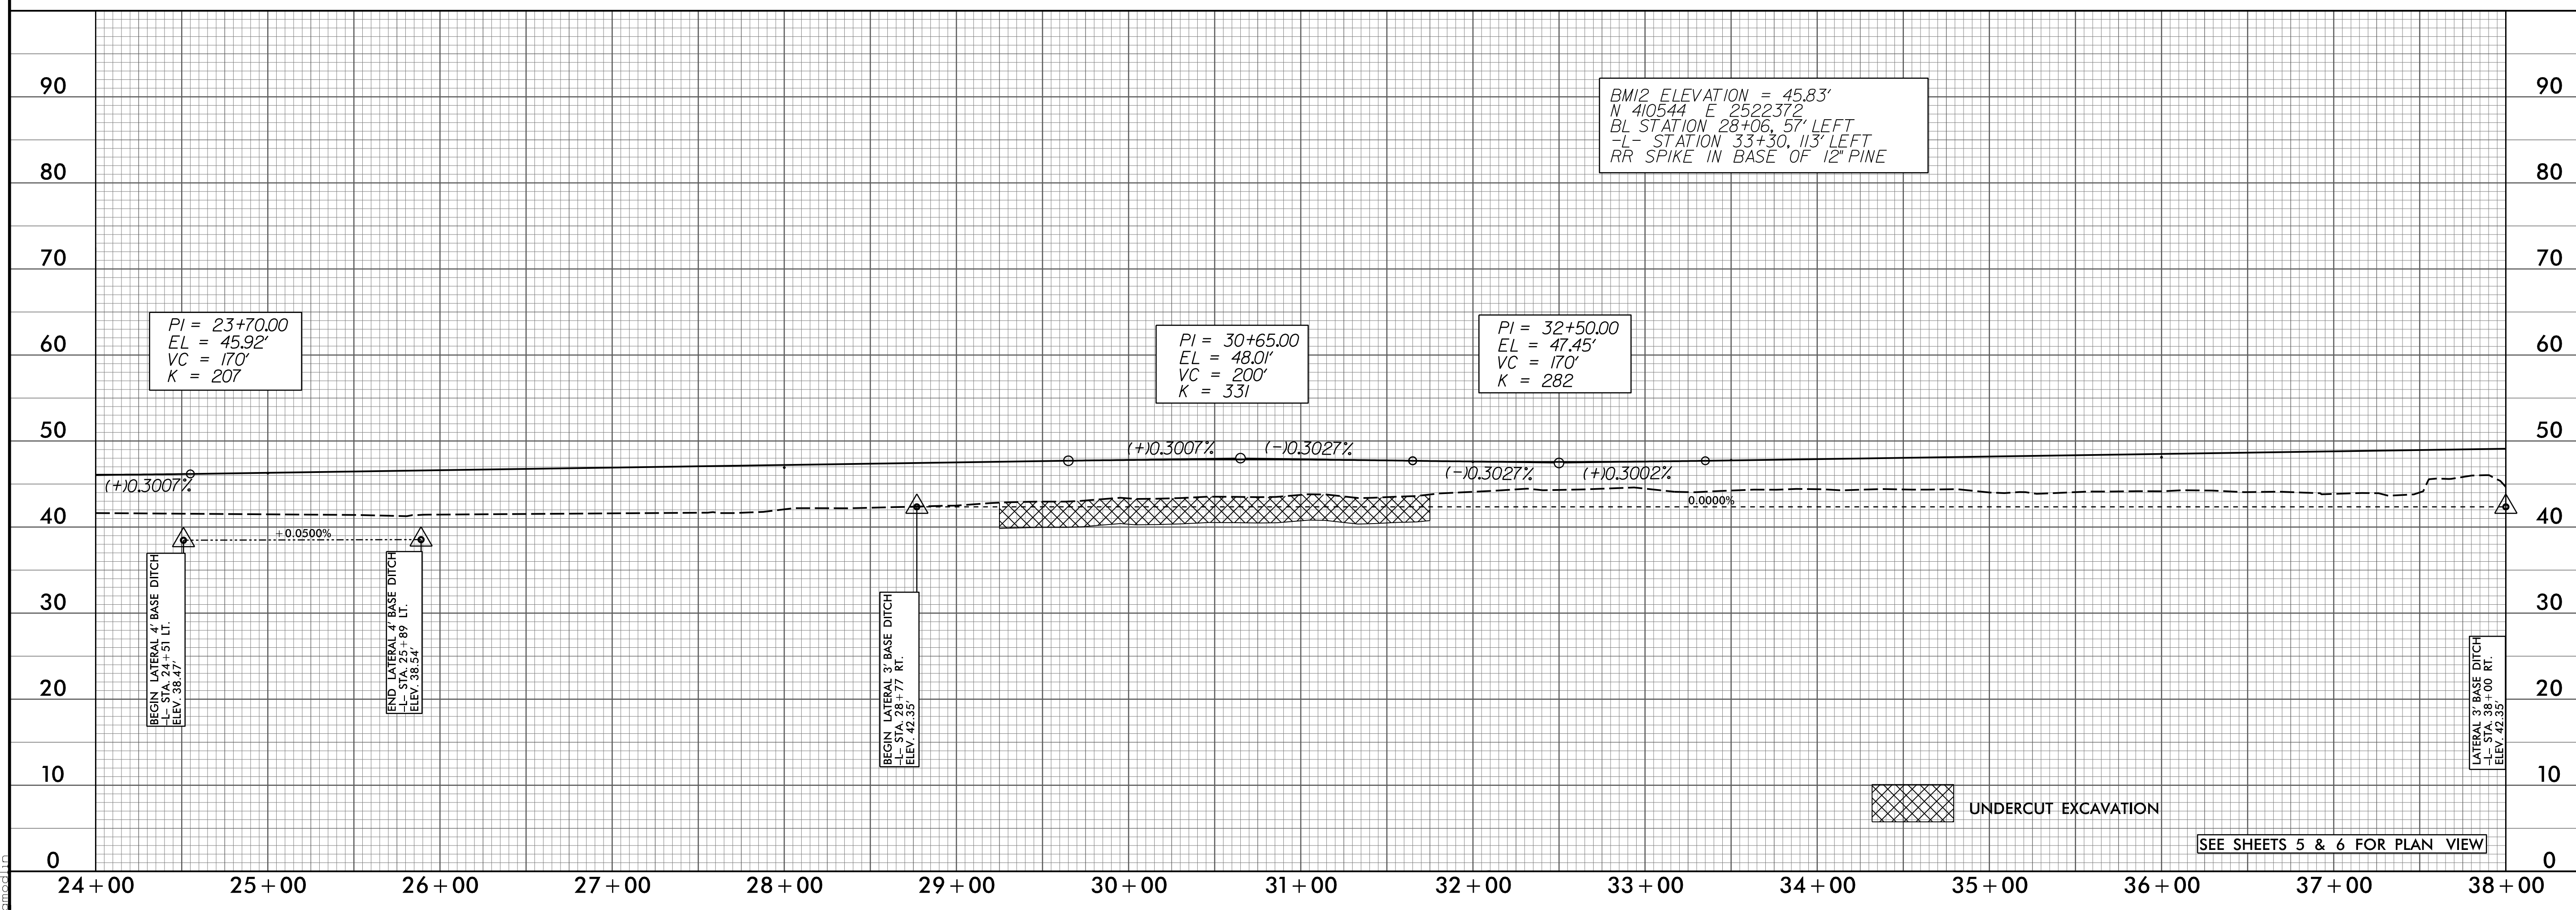


5/28/99

PROJECT REFERENCE NO. <b>R-2514B</b>	SHEET NO. <b>24</b>
ROADWAY DESIGN ENGINEER DANIEL W. GARDNER, JR. SEAL 033871 4/16/99	HYDRAULICS ENGINEER PAUL ATKINSON SEAL 019660 4/16/99

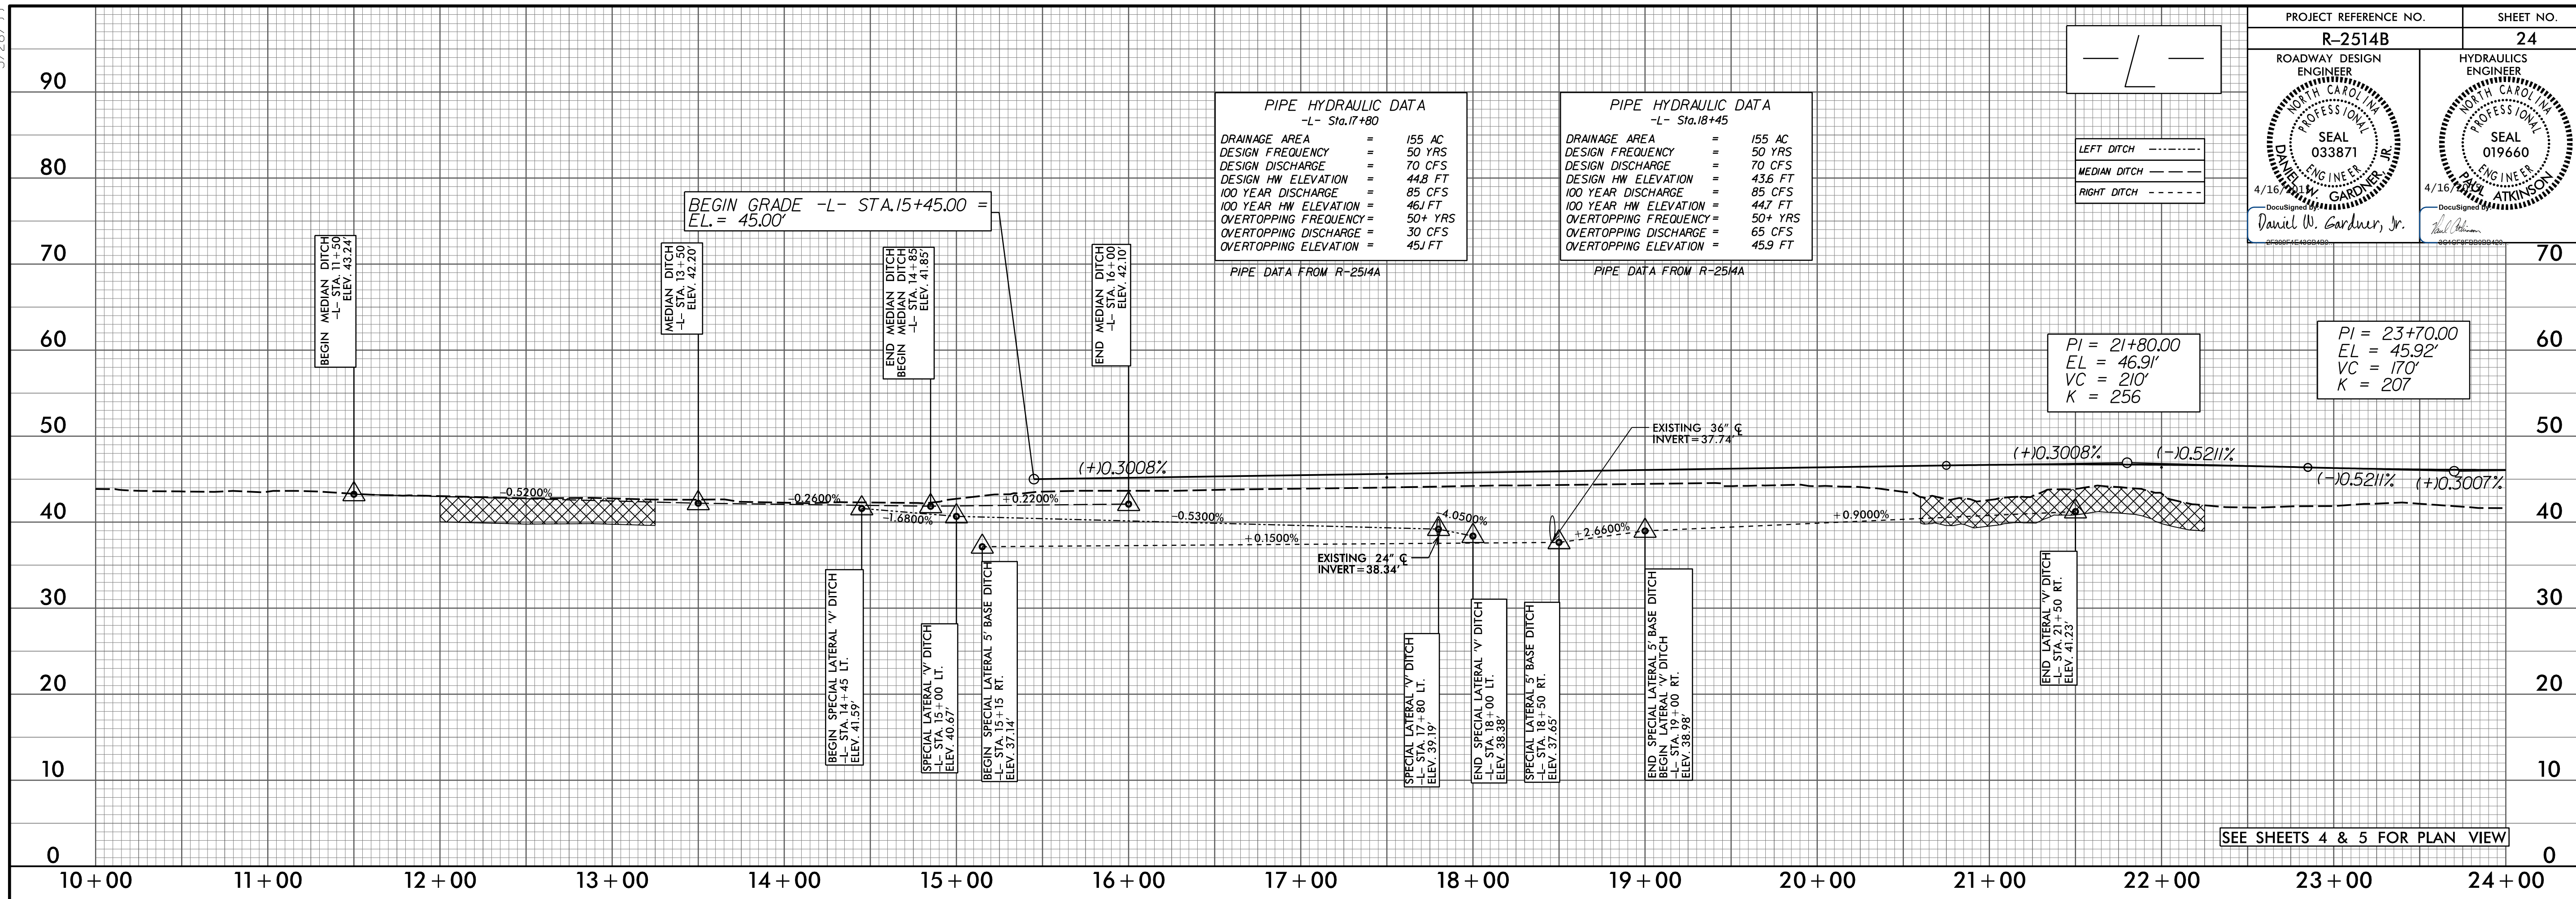

F:\26\2015\01\Cadd\R2514B\Roadway\Proc\R2514B.rdy.plt\_24.dgn