


5/28/99


PROJECT REFERENCE NO. R-2514B	SHEET NO. 39
ROADWAY DESIGN ENGINEER PAUL W. GARDNER, JR. SEAL 033871 4/16/2015	HYDRAULICS ENGINEER PAUL W. GARDNER, JR. SEAL 019660 4/16/2015

-Y3A-

LEFT DITCH - - - - -
RIGHT DITCH - - - - -

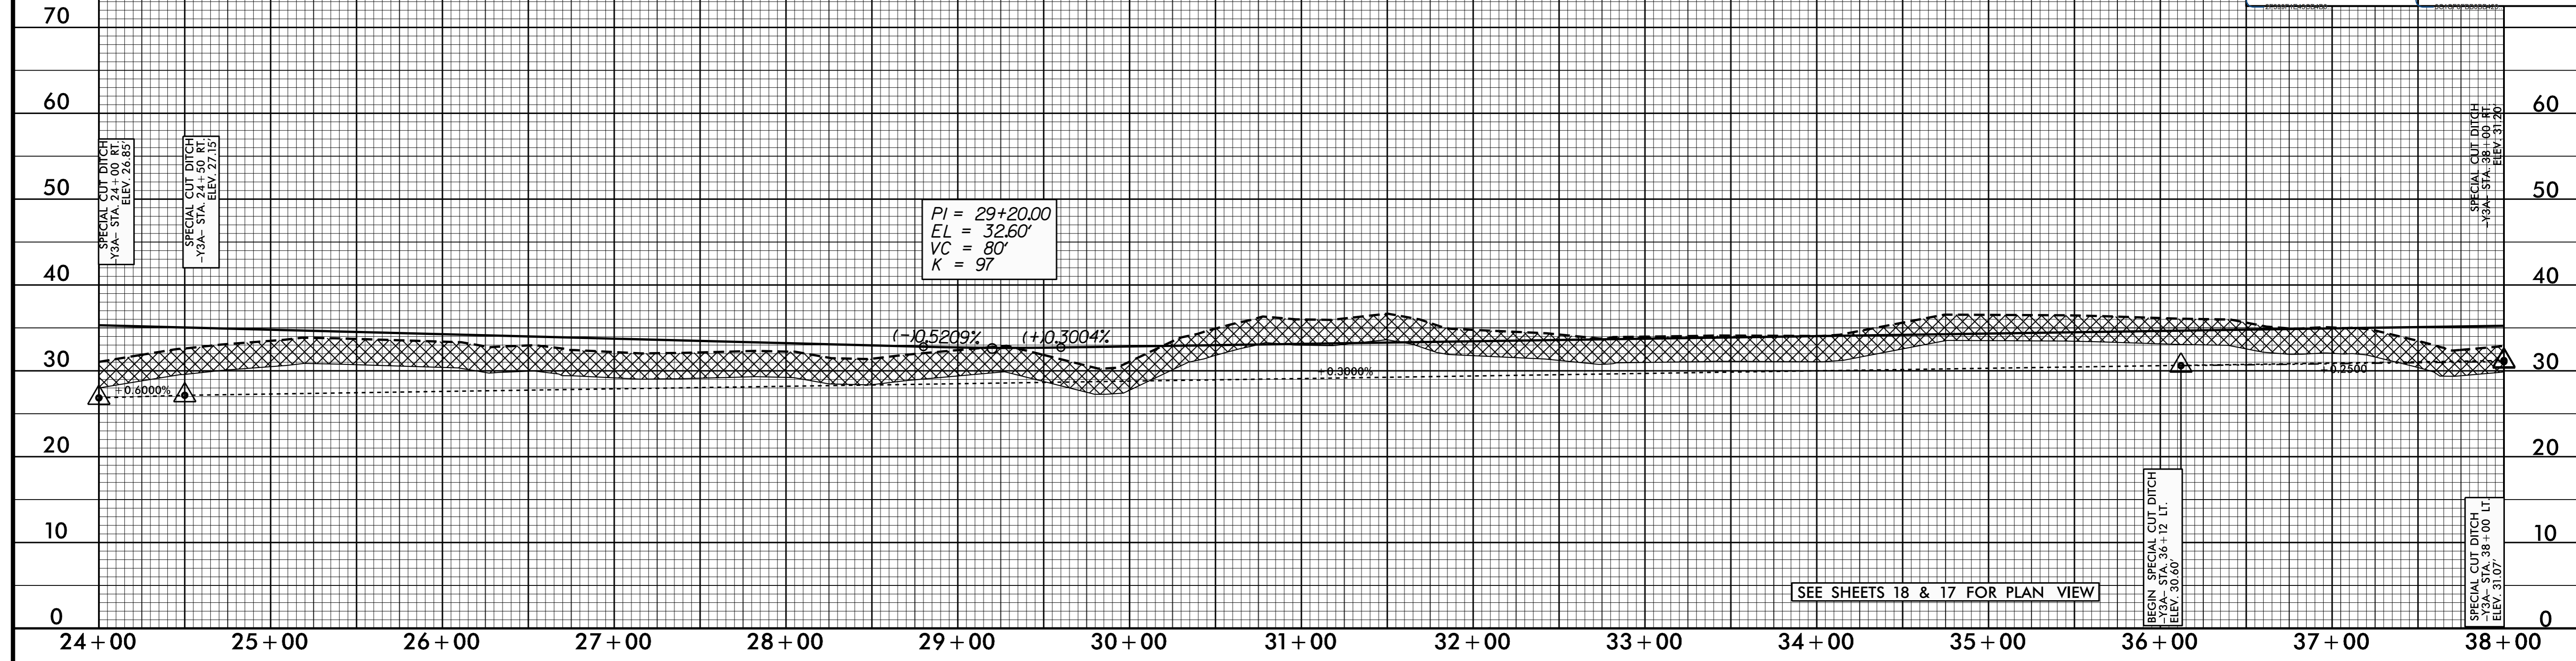

-Y3A-

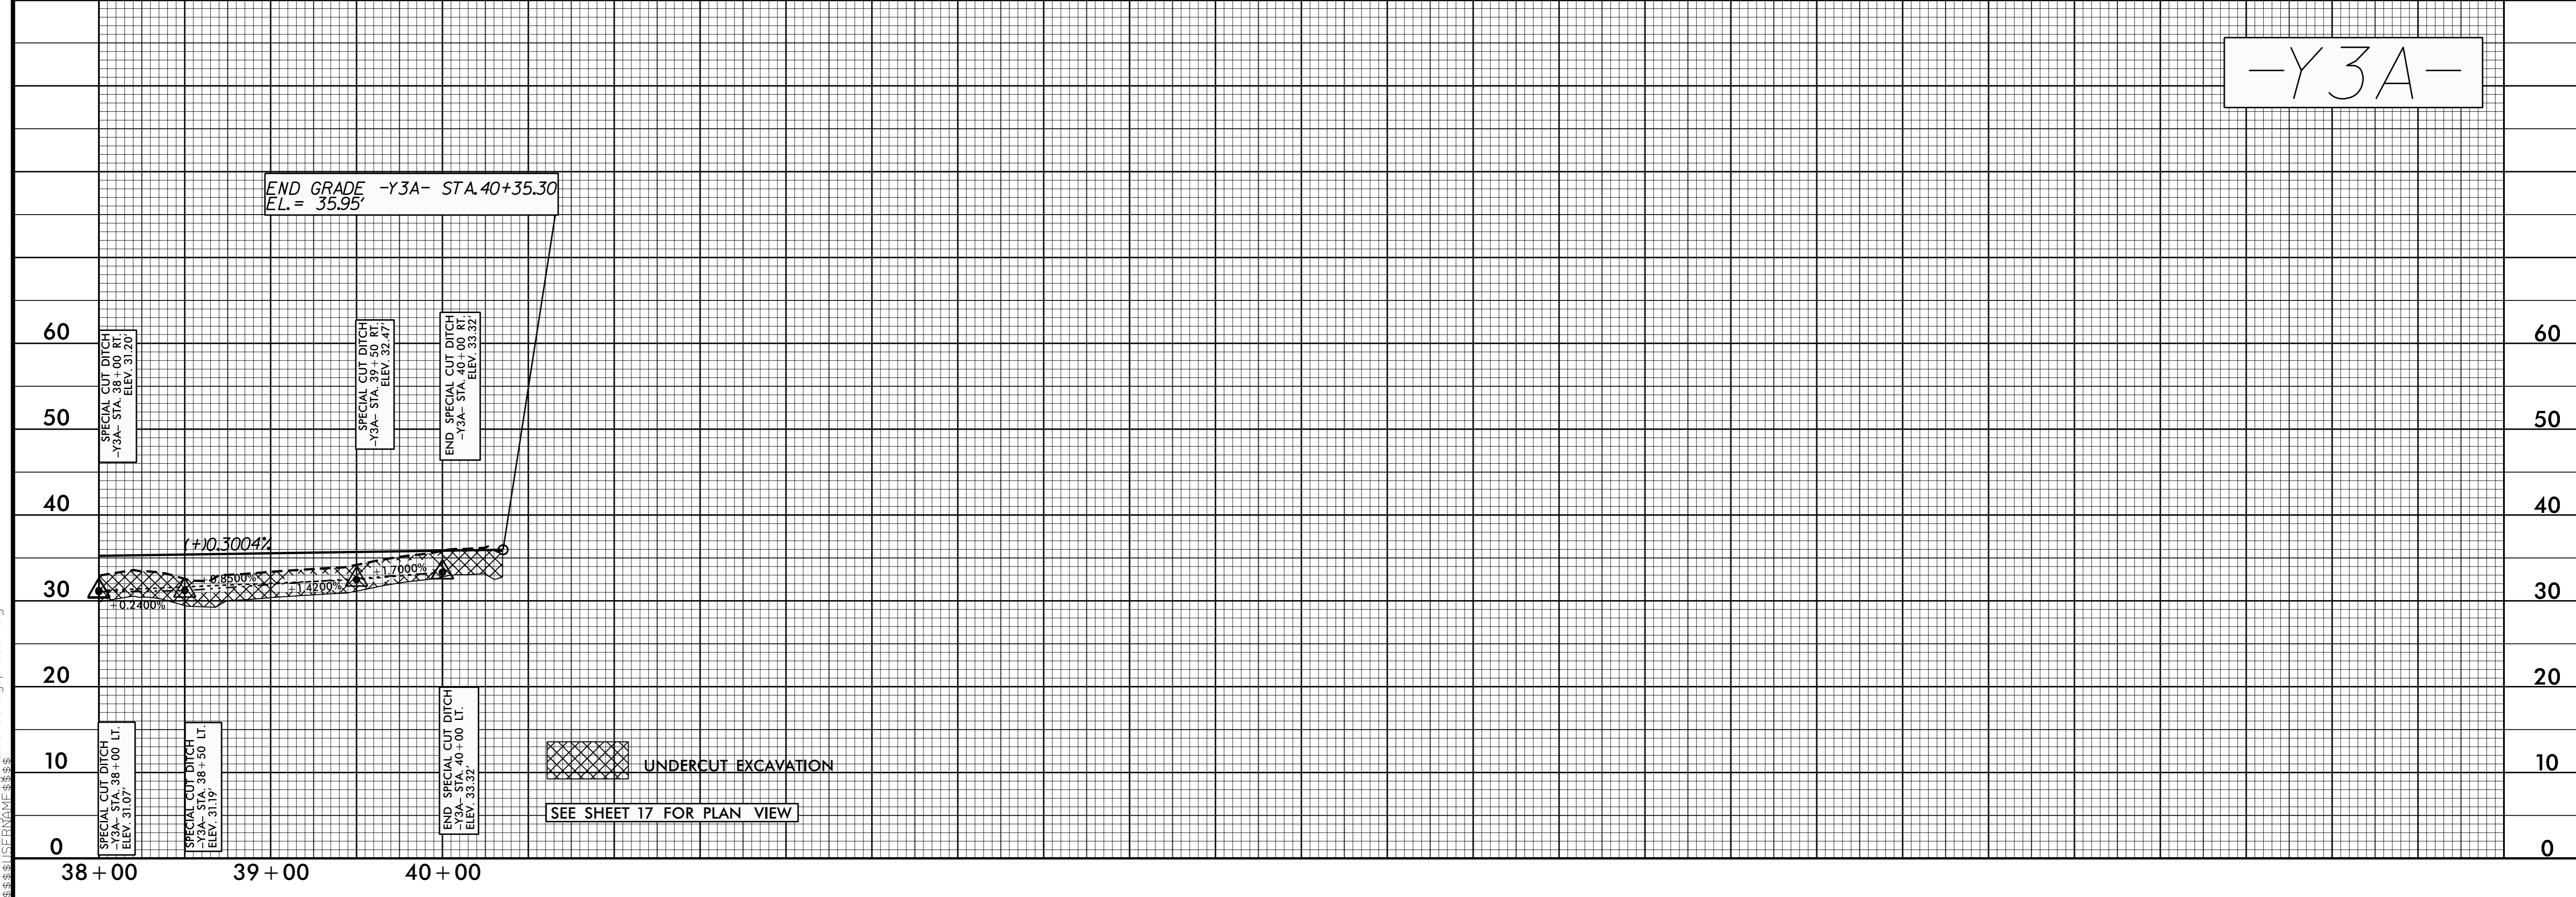

16-APR-2015 09:14 I:\2514B_rdy.pfl.39.dgn