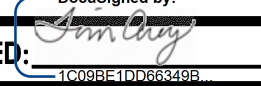


NOTES:
 1. INSTALL TEMPORARY 18" CSP TO MAINTAIN DRAINAGE.
 2. INSTALL INCIDENTAL STONE TO MAINTAIN ACCESS TO ADJACENT PARCELS.

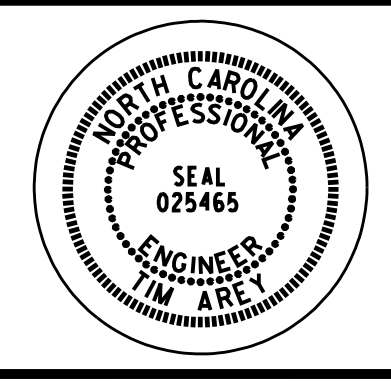
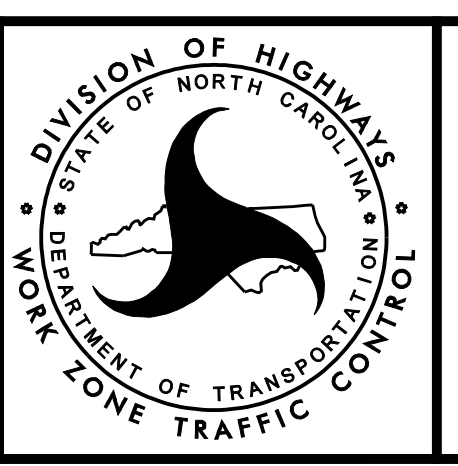
PLAN PREPARED IN THE OFFICE OF:

PROGRESSIVE
 DESIGN GROUP, INC.

ENGINEERS • CONSULTANTS

APPROVED:  DATE: 4/15/2015

SEAL

TRANSPORTATION
 MANAGEMENT PLAN
 PHASE I OVERVIEWS