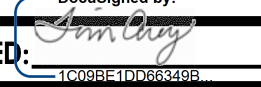



PLAN PREPARED IN THE OFFICE OF:


**PROGRESSIVE**  
DESIGN GROUP, INC.

ENGINEERS • CONSULTANTS

APPROVED:  DATE: 4/15/2015

SEAL



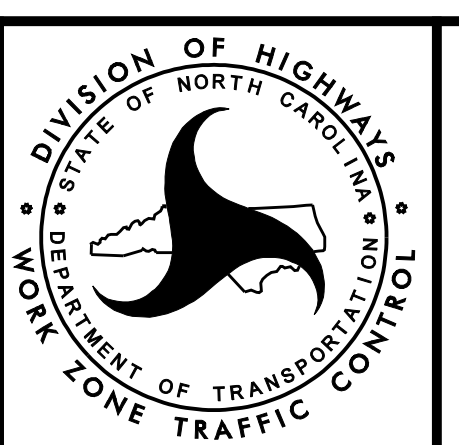

DIVISION OF HIGHWAYS  
STATE OF NORTH CAROLINA  
DEPARTMENT OF TRANSPORTATION  
WORK ZONE TRAFFIC CONTROL

TRANSPORTATION  
MANAGEMENT PLAN  
PHASE II OVERVIEWS