


NOTES:
 1. INSTALL TEMPORARY 18" CSP TO MAINTAIN DRAINAGE.
 2. INSTALL INCIDENTAL STONE TO MAINTAIN ACCESS TO ADJACENT PARCELS.

PLAN PREPARED IN THE OFFICE OF:
PROGRESSIVE
 DESIGN GROUP, INC.
 ENGINEERS • CONSULTANTS

APPROVED: *[Signature]* DATE: 4/15/2015
 SEAL
 NORTH CAROLINA PROFESSIONAL ENGINEER
 TIM ARY

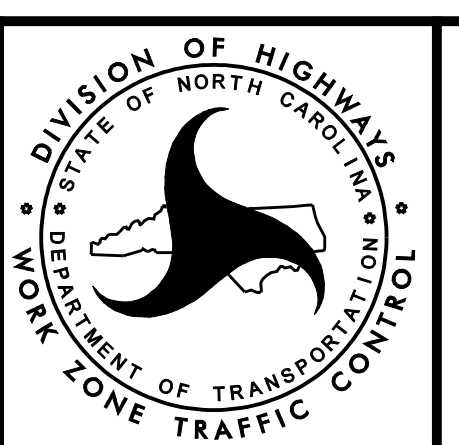

TRANSPORTATION
 MANAGEMENT PLAN
 PHASE II OVERVIEWS