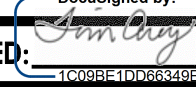
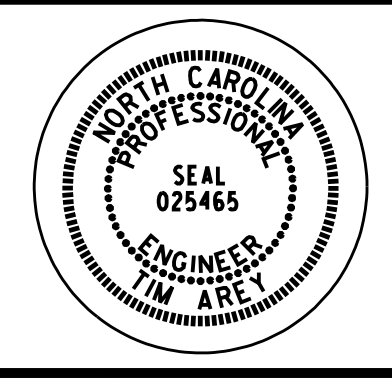
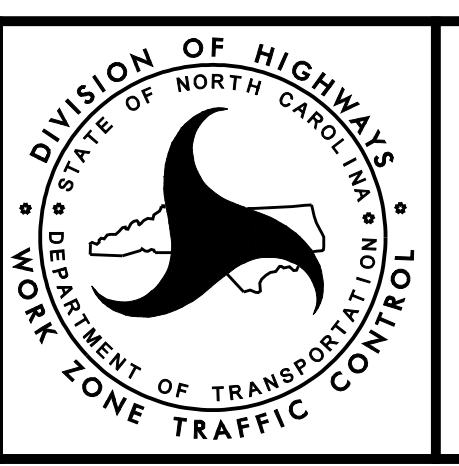


NOTES:  
 1. INSTALL TEMPORARY 18" CSP TO MAINTAIN DRAINAGE.  
 2. INSTALL INCIDENTAL STONE TO MAINTAIN ACCESS TO ADJACENT PARCELS.

<p>PLAN PREPARED IN THE OFFICE OF:</p> <p><b>PROGRESSIVE</b> DESIGN GROUP, INC.</p> <p>ENGINEERS • CONSULTANTS</p>	<p>APPROVED:  DATE: 4/15/2015</p> <p>SEAL: </p>	<p></p>	<p>TRANSPORTATION MANAGEMENT PLAN PHASE II OVERVIEWS</p>
--	---	--	--