


W1-4R
48" X 48"
45
W13-1
M.P.H. 24" X 24"
STA. 212+00 +/- -L-

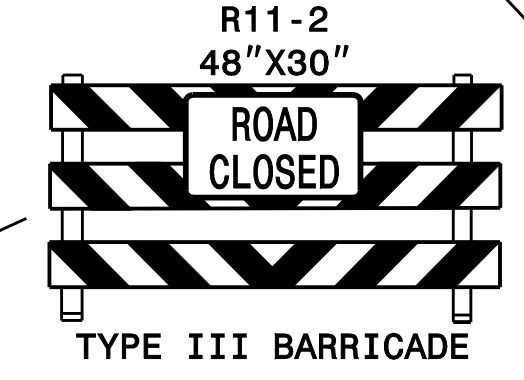


R11-2
48" X 30"
ROAD
CLOSED
TYPE III BARRICADE
STA. 223+55 +/- -L-
TIE TO FINAL PATTERN
USING TEMPORARY MARKINGS.
COORDINATE WITH R-2514D.
END INSTALLATION OF TEMPORARY
MARKERS ON EDGELINES

MATCHLINE SEE SHEET TMP-43

PLAN PREPARED IN THE OFFICE OF:
PROGRESSIVE
DESIGN GROUP, INC.
ENGINEERS • CONSULTANTS

APPROVED: *[Signature]* DATE: 4/15/2015
SEAL
NORTH CAROLINA
PROFESSIONAL
ENGINEER
TIM ARY

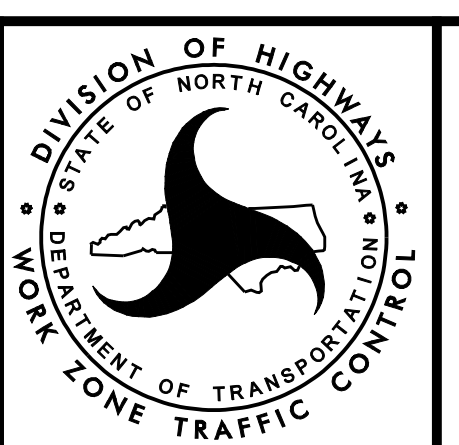

TRANSPORTATION
MANAGEMENT PLAN
PHASE III DETAILS