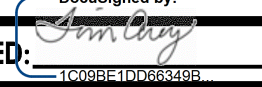
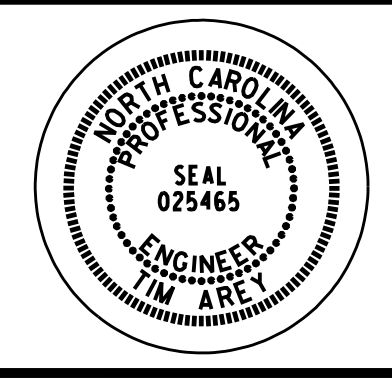
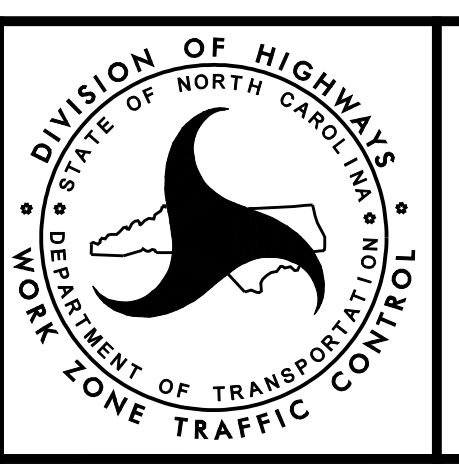


TEMPORARY PAVEMENT MARKINGS PLACED BY THE RESPECTIVE CONTRACTOR. TRAFFIC CONTROL DEVICES (SIGNS, FLASHING ARROW PANELS, DRUMS, CHANGEABLE MESSAGE SIGNS) PLACED BY THE R-2514C CONTRACTOR EXCEPT AS NOTED.

ALL PAVEMENT MARKINGS SHOWN ON THIS SHEET ARE NEW PAINT PAVEMENT MARKINGS INSTALLED IN THE FINAL PATTERN CONFIGURATION. SEE FINAL PAVEMENT MARKING PLANS FOR THESE DETAILS.

<p>PLAN PREPARED IN THE OFFICE OF:</p> <p><b>PROGRESSIVE</b> DESIGN GROUP, INC.</p> <p>ENGINEERS • CONSULTANTS</p>	<p>APPROVED:  DATE: 4/15/2015</p> <p>SEAL</p> <p></p>	<p></p>	<p>TRANSPORTATION MANAGEMENT PLAN PHASE III DETAILS</p>
--	---	--	---