

FINAL PAVEMENT MARKING SCHEDULE

MATERIAL	SYMBOL	DESCRIPTION
PAVEMENT MARKING		
THERMOPLASTIC (4", 90 MILS)		
	T8	WHITE MINI SKIP (2'/6')
	TA	WHITE EDGELINE
THERMOPLASTIC (4", 120 MILS)		
	TF	YELLOW SKIP
	TH	YELLOW SINGLE CENTER LINE
	TI	YELLOW DOUBLE CENTER LINE
THERMOPLASTIC (6", 90 MILS)		
	T6	WHITE EDGELINE
	T7	YELLOW EDGELINE
THERMOPLASTIC (6", 120 MILS)		
	T11	WHITE MINI SKIP (2'/6')
	T12	YELLOW MINI SKIP (2'/6')
	TJ	WHITE SKIP
	TK	WHITE MINISKIP (3'/9')
	TL	WHITE SOLID LANE LINE
THERMOPLASTIC (8", 90 MILS)		
	TP	YELLOW DIAGONAL
THERMOPLASTIC (12", 90 MILS)		
	TS	WHITE GORELINE
	TU	WHITE DIAGONAL
THERMOPLASTIC (24", 120 MILS)		
	T2	WHITE STOP BAR
POLYUREA (4", HIGHLY REFLECTIVE ELEMENTS)		
	VA	WHITE EDGELINE
	VI	DOUBLE YELLOW CENTERLINE
POLYUREA (6", HIGHLY REFLECTIVE ELEMENTS)		
	V6	WHITE EDGELINE
	V7	YELLOW EDGELINE
	VJ	10' WHITE SKIP
THERMOPLASTIC PAVEMENT MARKING SYMBOLS(90 MILS)		
	UA	LEFT TURN ARROW
	UB	RIGHT TURN ARROW
	UC	STRAIGHT ARROW
	UM	12" YIELD LINE TRIANGLE
	UT	U-TURN ARROW
PERMANENT RAISED PAVEMENT MARKERS		
	MA	YELLOW & YELLOW
	MB	CRYSTAL & RED
SNOWPLOWABLE RAISED PAVEMENT MARKERS		
	ME	YELLOW & YELLOW
	MF	CRYSTAL & RED

LEGEND

GENERAL


DIRECTION OF TRAFFIC FLOW
 NORTH ARROW
 PROPOSED PVMT. EXIST. PVMT.

PAVEMENT MARKINGS

PAVEMENT MARKING SYMBOLS

REVISIONS

41432.dwg P:\p\2514b.pmp.dwg
 \$\$\$USERNAME\$\$\$
 Q&A/QC STAGE:
 REVIEW:
 CONCUR:
 REVISE:
 VERIFY:

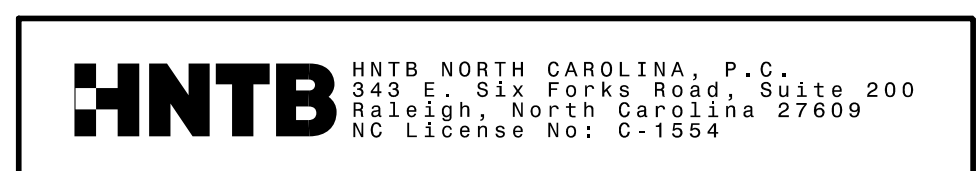

SEAL

APPROVED:

DATE: 2/10/2015

TRANSPORTATION
MANAGEMENT PLAN

**FINAL PAVEMENT
MARKING SCHEDULE
& LEGEND**