

REVISIONS


4:\projects\pmp\2514b.pmp.d2.dgn  
R-2514B&C.dwg  
R-2514B&C.dwg  
R-2514B&C.dwg

QA/QC STAGE:	
REVIEW:	
CONCUR:	
REVISE:	
VERIFY:	

108' LT OF  
-L- STA 10+00+/-

**BEGIN MARKING PROJECT**  
**R-2514B**  
 1687' LT OF  
 -L- STA 10+00+/-  
 TIE TO EXISTING

NOTE: ALL LANE WIDTHS ARE 12' UNLESS OTHERWISE SHOWN.

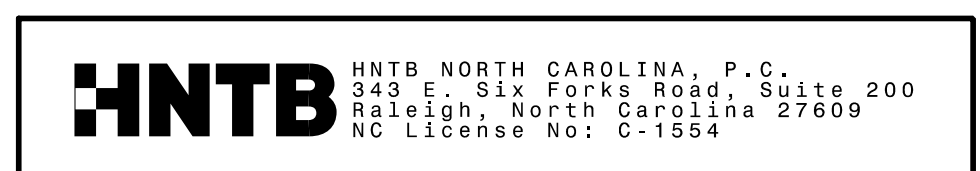

SEAL

APPROVED:

DocuSigned by:  
Rhonda B. Early  
F34CAF5AC6BF48A...

DATE: 2/10/2015

TRANSPORTATION  
MANAGEMENT PLAN

**FINAL PAVEMENT  
MARKING PLANS**