


8/17/99

REVISIONS

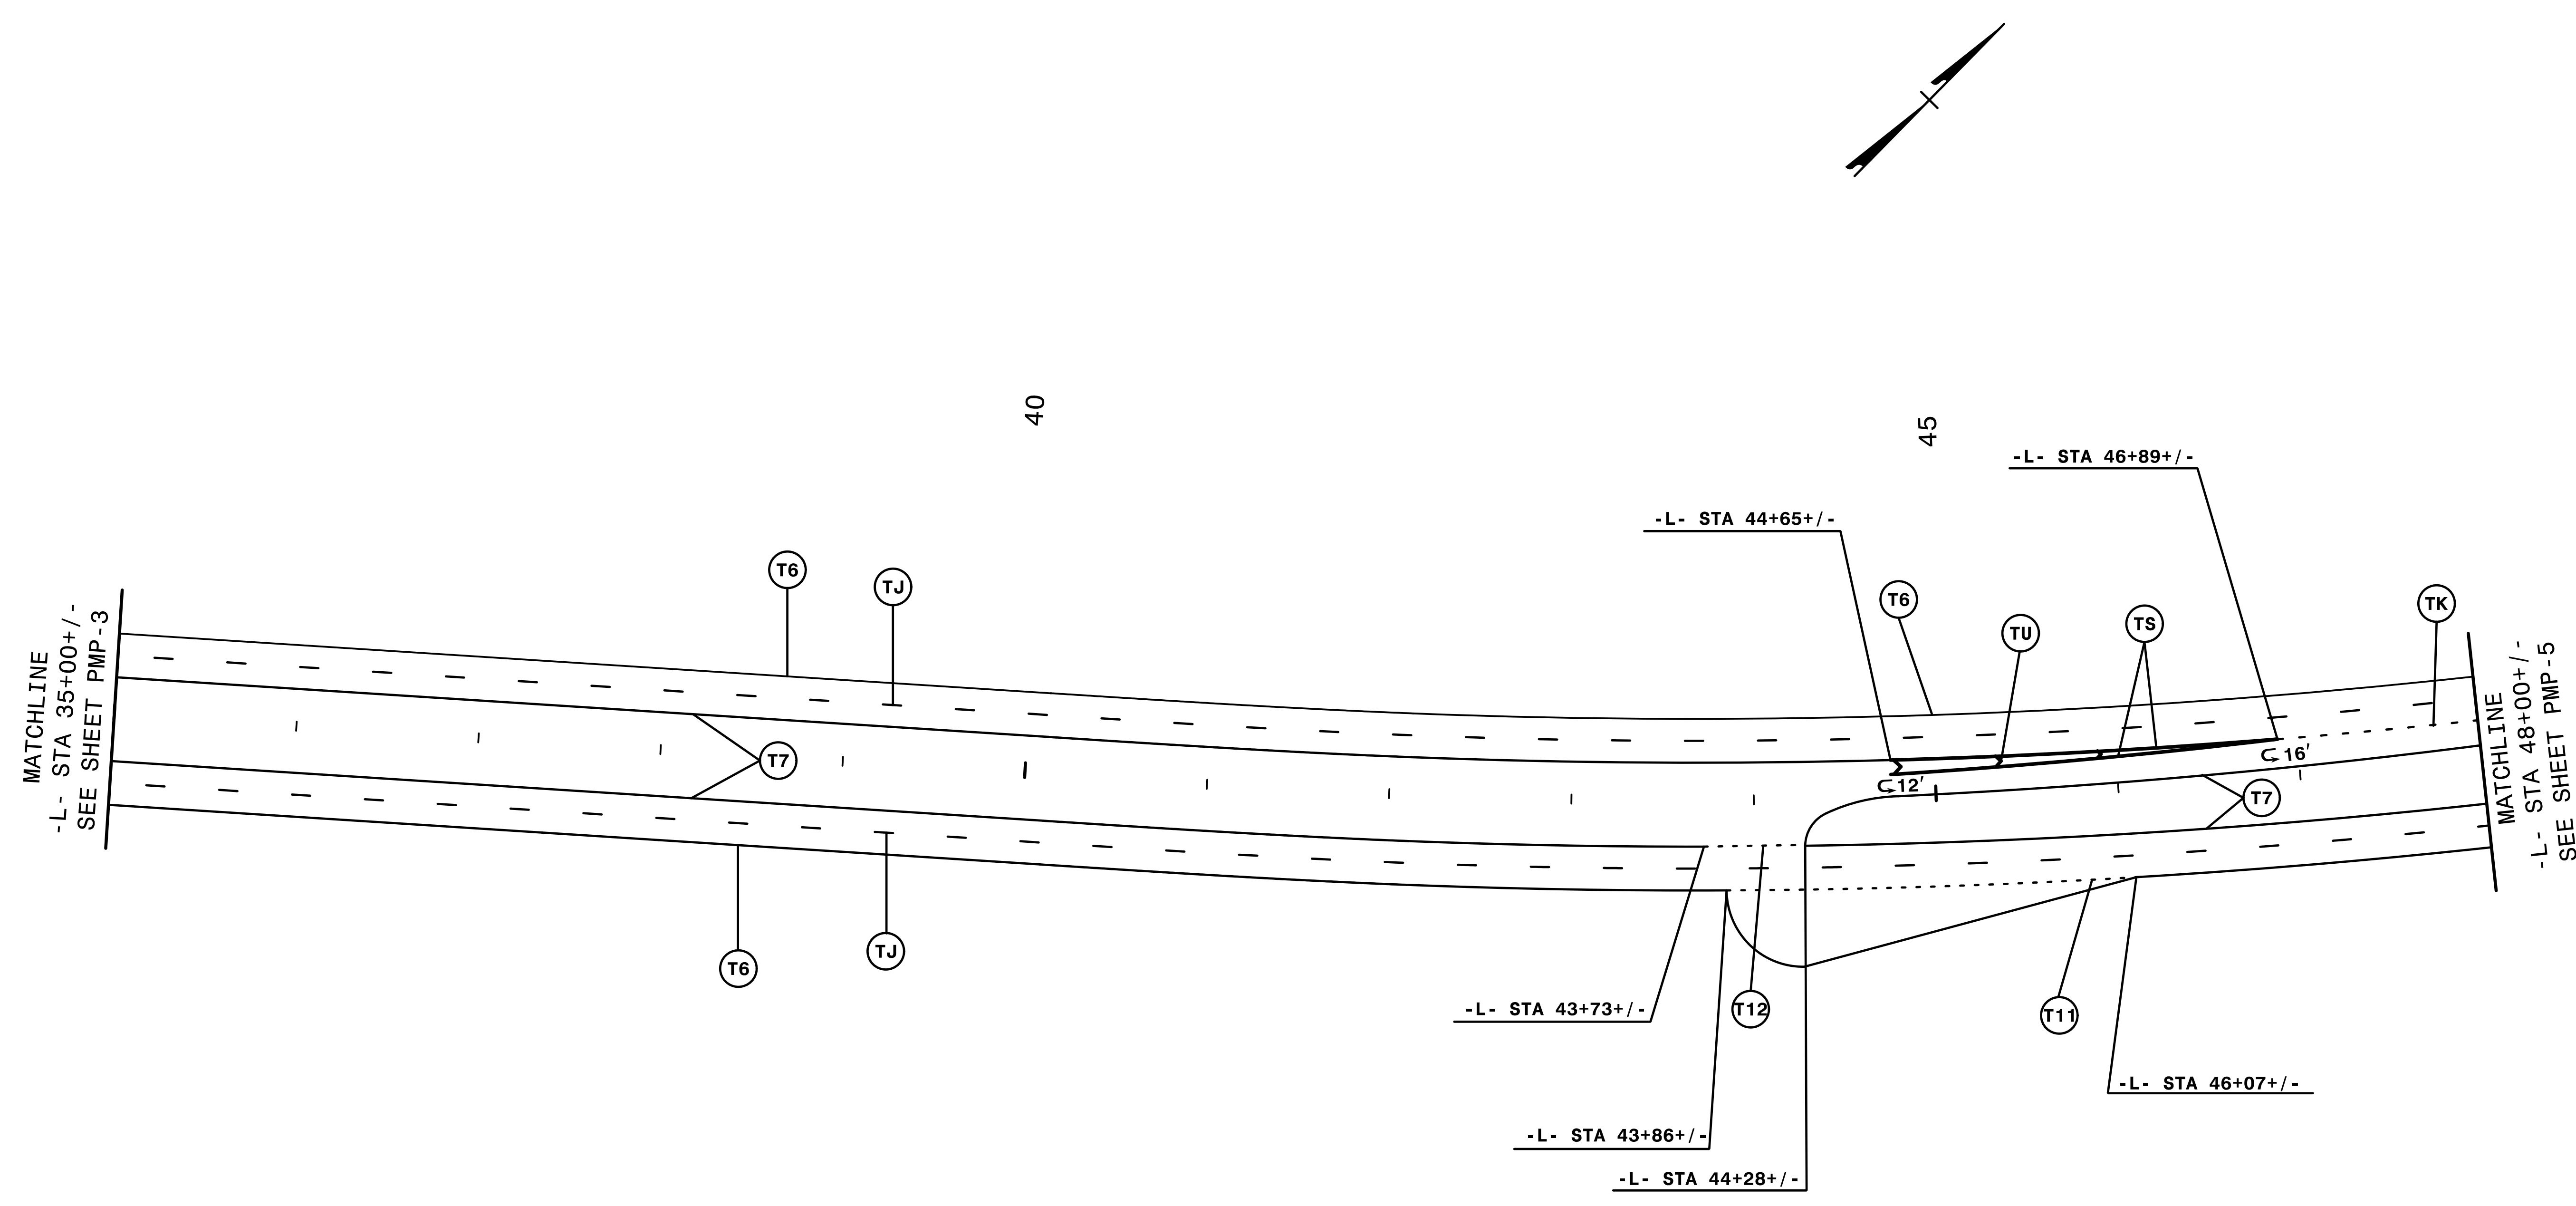

4:16:00 PM 4/25/14b.pmp\_d4.dgn  
\$\$\$\$\$USERNAME\$\$\$\$\$

QA/QC STAGE:

REVIEW: \_\_\_\_\_  
 CONCUR: \_\_\_\_\_  
 REVISE: \_\_\_\_\_  
 VERIFY: \_\_\_\_\_

NOTE: ALL LANE WIDTHS ARE 12' UNLESS OTHERWISE SHOWN.

**HNTB** HNTB NORTH CAROLINA, P.C.  
 343 E. Six Forks Road, Suite 200  
 Raleigh, North Carolina 27609  
 NC License No: C-1554

SEAL

APPROVED: *Rhonda B. Eirly*

DocuSigned by:  
 Rhonda B. Eirly  
 F34CAF5AC66F48A...

DATE: 2/10/2015

TRANSPORTATION  
 MANAGEMENT PLAN

**FINAL PAVEMENT  
 MARKING PLANS**