


REVISIONS

4:16 PM
 P:\Plans\2514b_pmp.dwg
 \$\$\$\$USE RANGE\$\$\$\$

Q/A/QC STAGE:	REVIEW:	CONCUR:
	_____	_____
	_____	_____
	_____	_____
	REVISION:	_____
	VERIFY:	_____

NOTE: ALL LANE WIDTHS ARE 12' UNLESS OTHERWISE SHOWN.

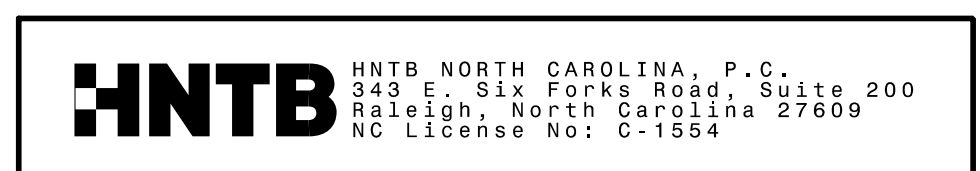

SEAL

APPROVED:

DocuSigned by:
Rhonda B. Early
F34CAF5AC6BF48A

DATE: 2/10/2015

TRANSPORTATION
 MANAGEMENT PLAN

**FINAL PAVEMENT
 MARKING PLANS**