

8/17/99


REVISIONS

4:16 PM 2/10/2015 4b_pmp.d10.dgn

QA/QC STAGE:

REVIEW: _____
 CONCUR: _____
 REVISE: _____
 VERIFY: _____

MATCHLINE
 -L- STA 120+00 +/-
 SEE SHEET PMP-8

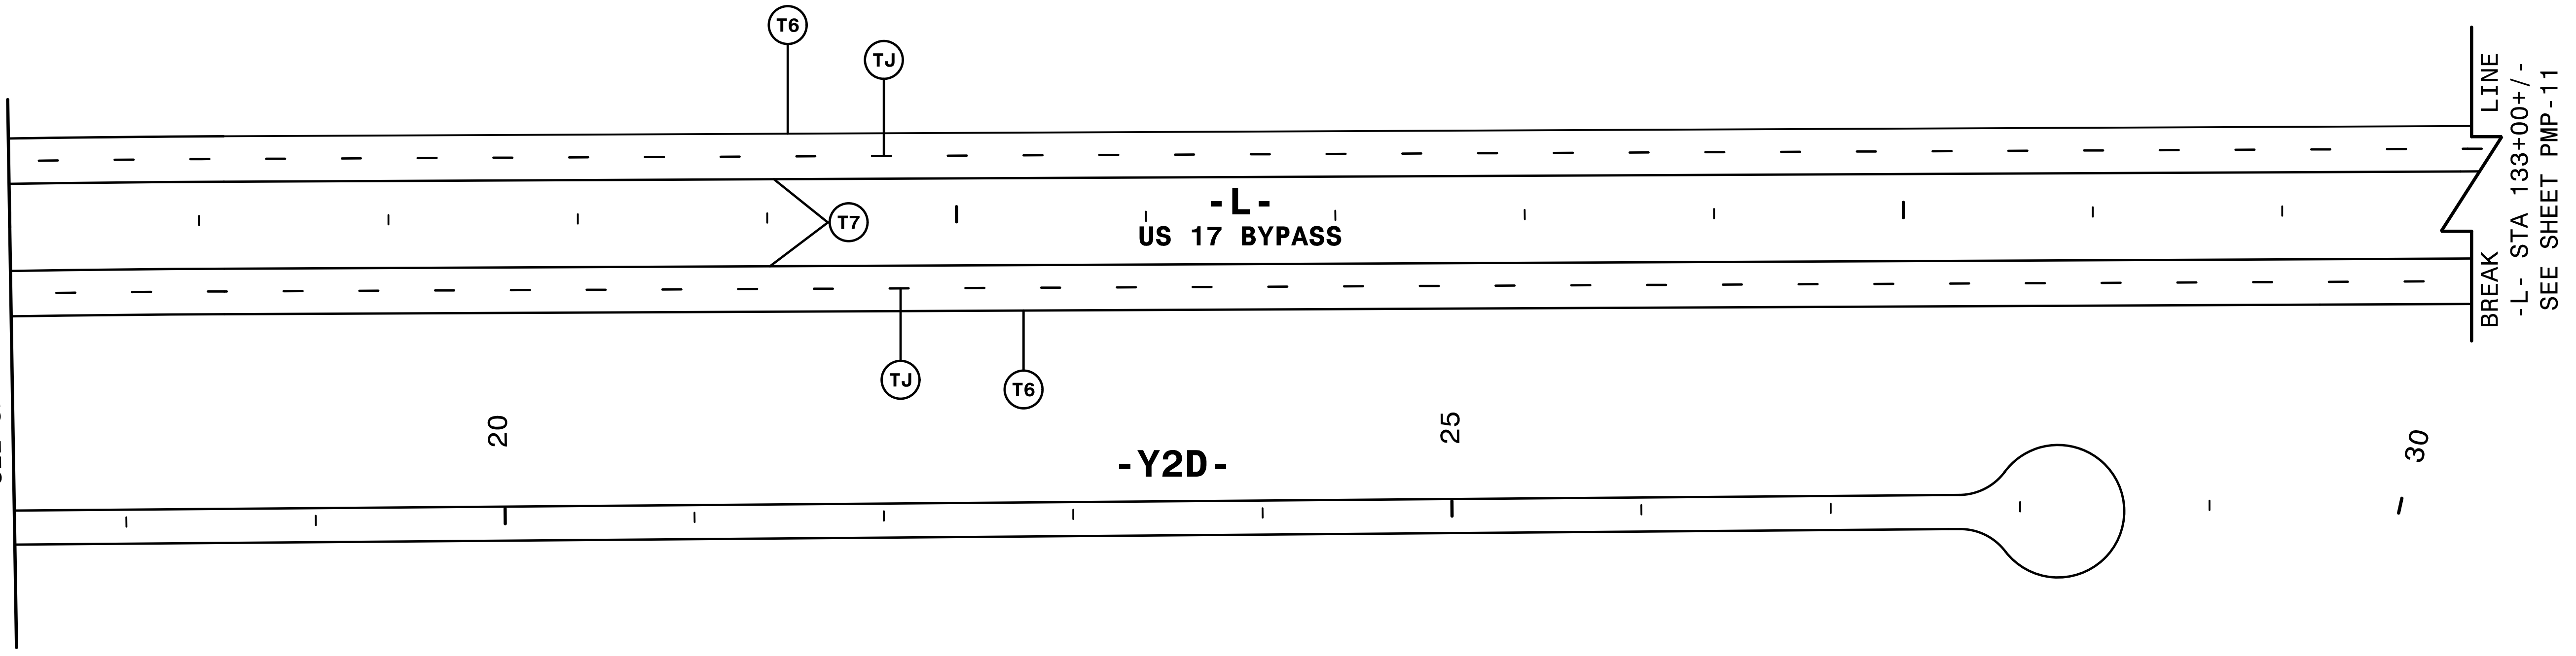

LINE
 -L- STA 133+00 +/-
 BREAK
 SEE SHEET PMP-11

NOTE: ALL LANE WIDTHS ARE 12' UNLESS OTHERWISE SHOWN.

HNTB HNTB NORTH CAROLINA, P.C.
 343 E. Six Forks Road, Suite 200
 Raleigh, North Carolina 27609
 NC License No: C-1554

SEAL

APPROVED: *Rhonda B. Eirly*

DATE: 2/10/2015

TRANSPORTATION
 MANAGEMENT PLAN

**FINAL PAVEMENT
 MARKING PLANS**