


8/17/99

REVISIONS

4:\9\2514b\pmp\dl1.dgn  
\$\$\$\$\$USERNAME\$\$\$\$\$

QA/QC STAGE:

REVIEW: \_\_\_\_\_  
 CONCUR: \_\_\_\_\_  
 REVISE: \_\_\_\_\_  
 VERIFY: \_\_\_\_\_

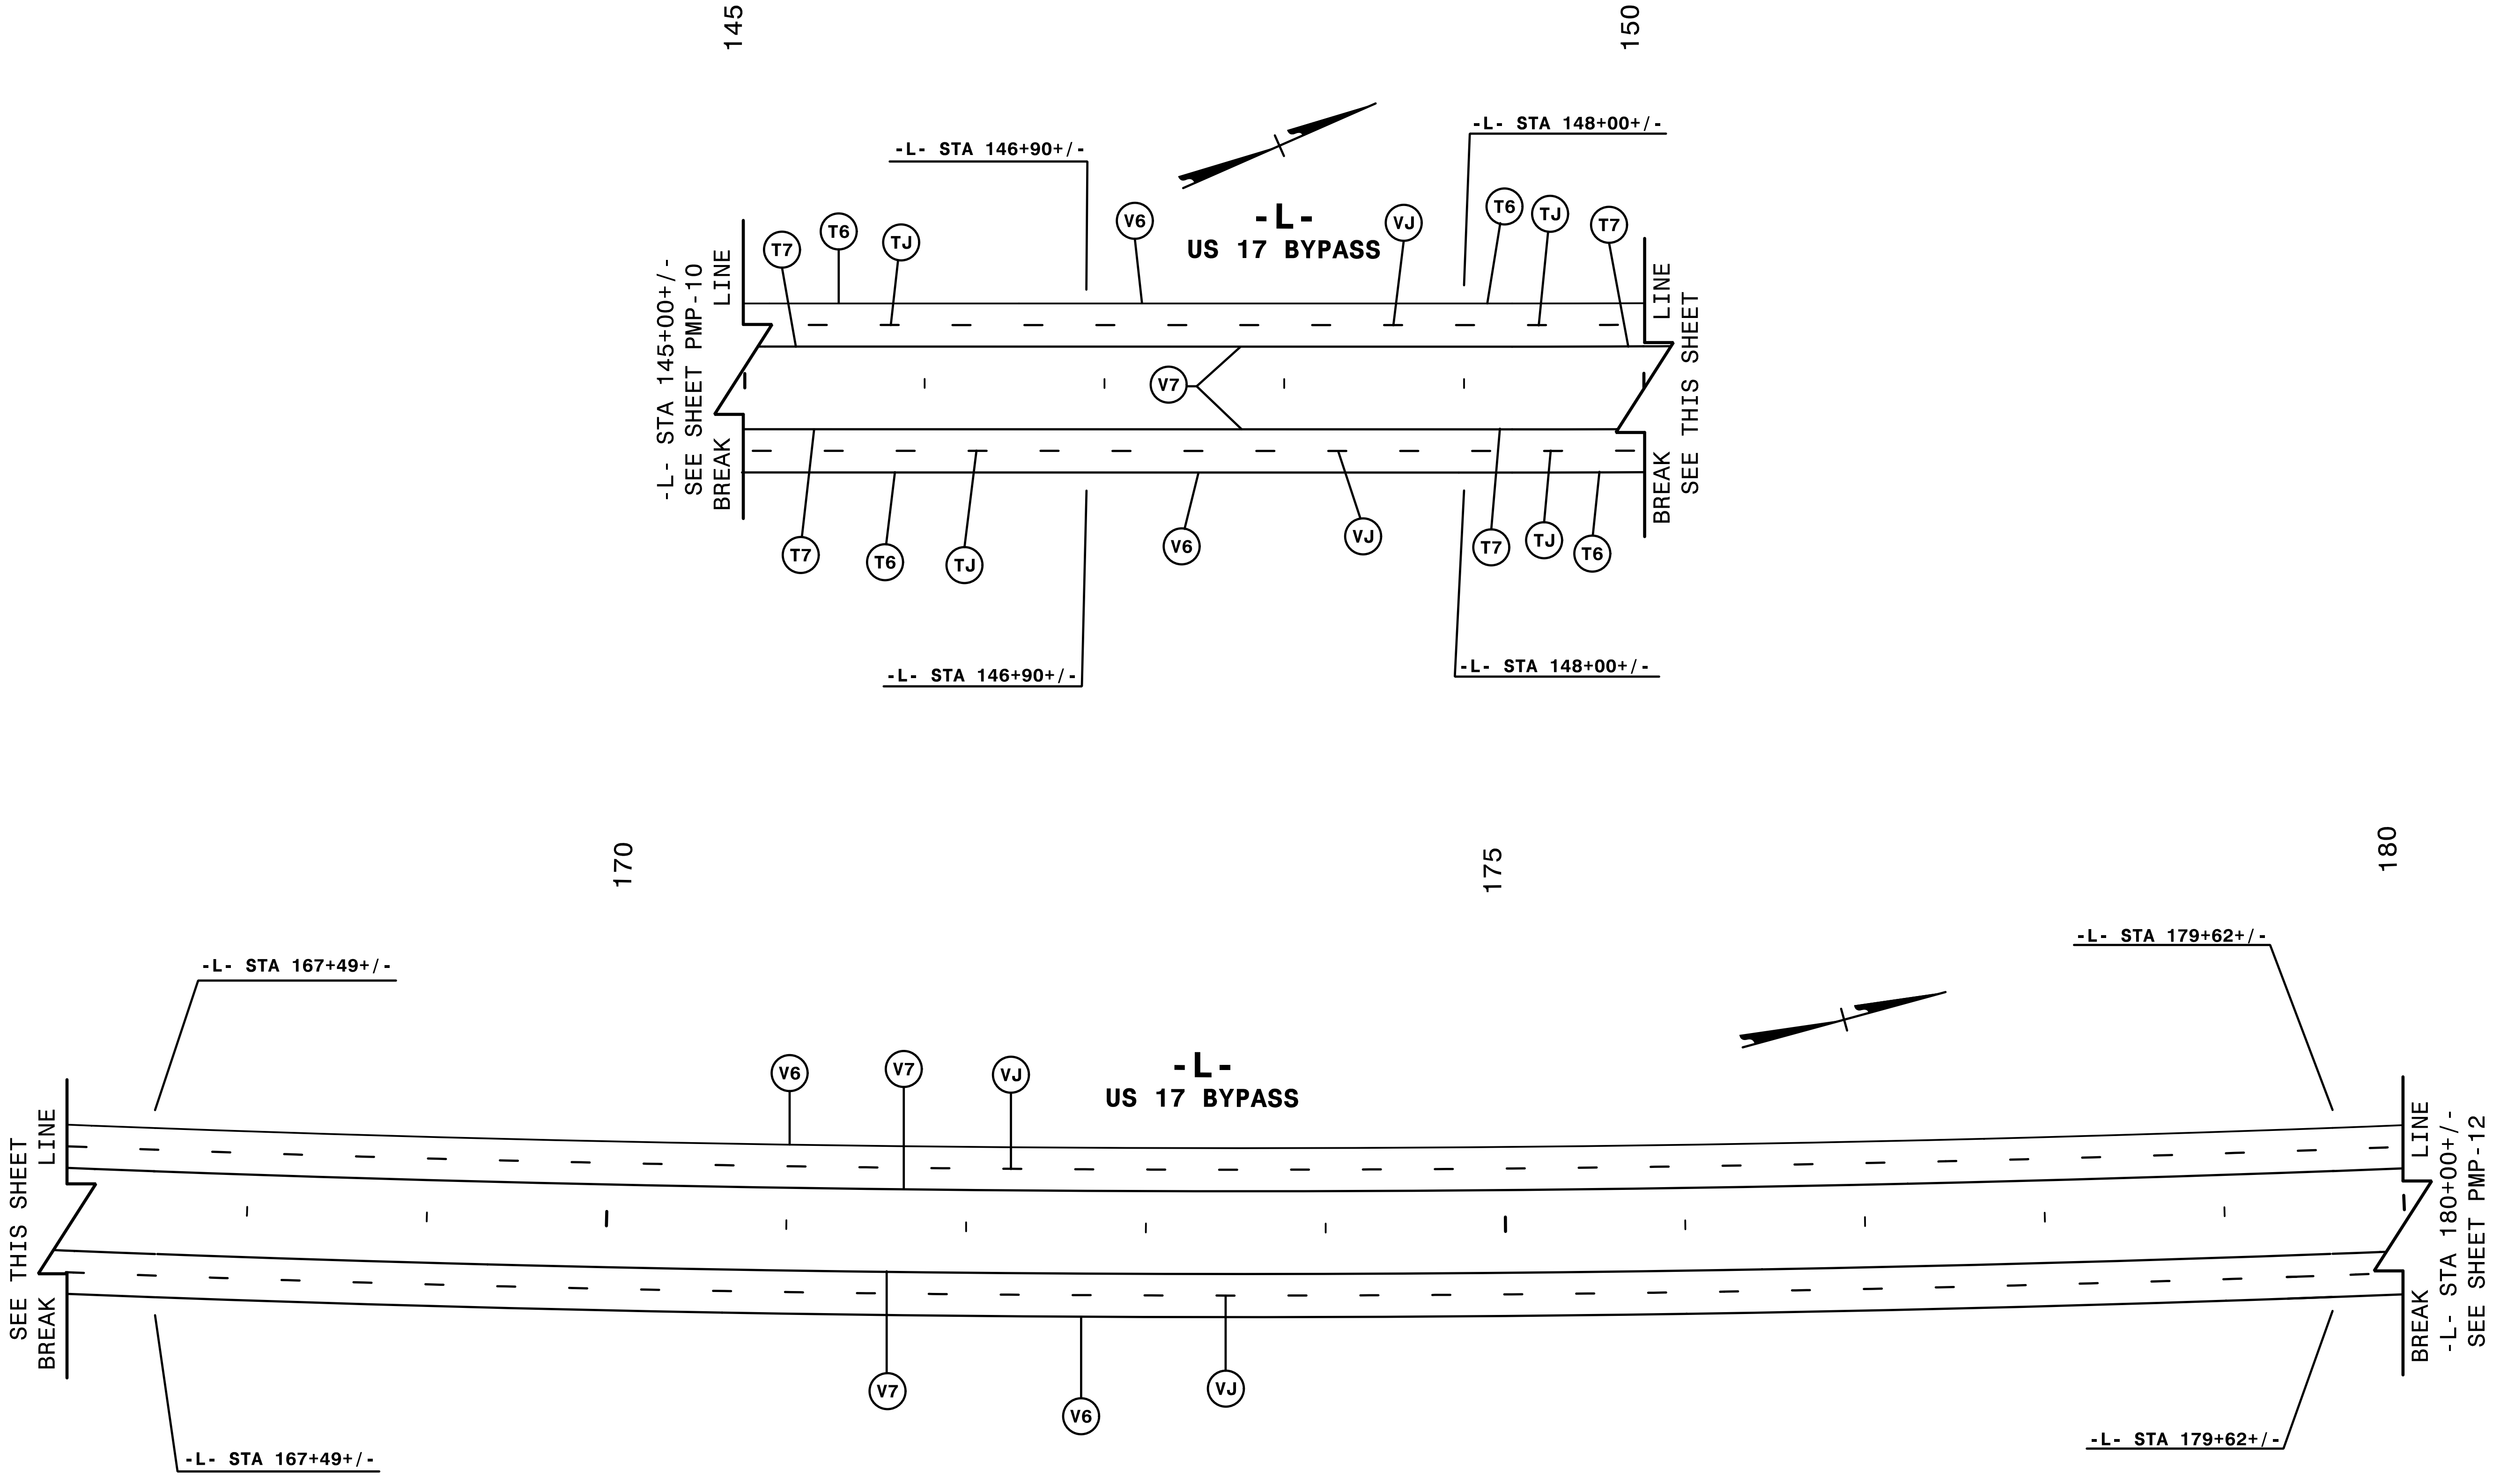

NOTE: ALL LANE WIDTHS ARE 12' UNLESS OTHERWISE SHOWN.

**HNTB** HNTB NORTH CAROLINA, P.C.  
 343 E. SIX FORKS ROAD, SUITE 200  
 RALEIGH, NORTH CAROLINA 27609  
 NC LICENSE NO: C-1554

SEAL

APPROVED: *Rhonda B. Early*

DESIGNED BY: *Rhonda B. Early*

DATE: 2/10/2015

TRANSPORTATION  
 MANAGEMENT PLAN

**FINAL PAVEMENT  
 MARKING PLANS**