


8/17/99

REVISIONS

4:\0366_P\1\plans\2514b_pmp.d12.dgn
\$\$\$\$\$USERNAME\$\$\$\$\$

QA/QC STAGE:

REVIEW: _____
 CONCUR: _____
 REVISE: _____
 VERIFY: _____

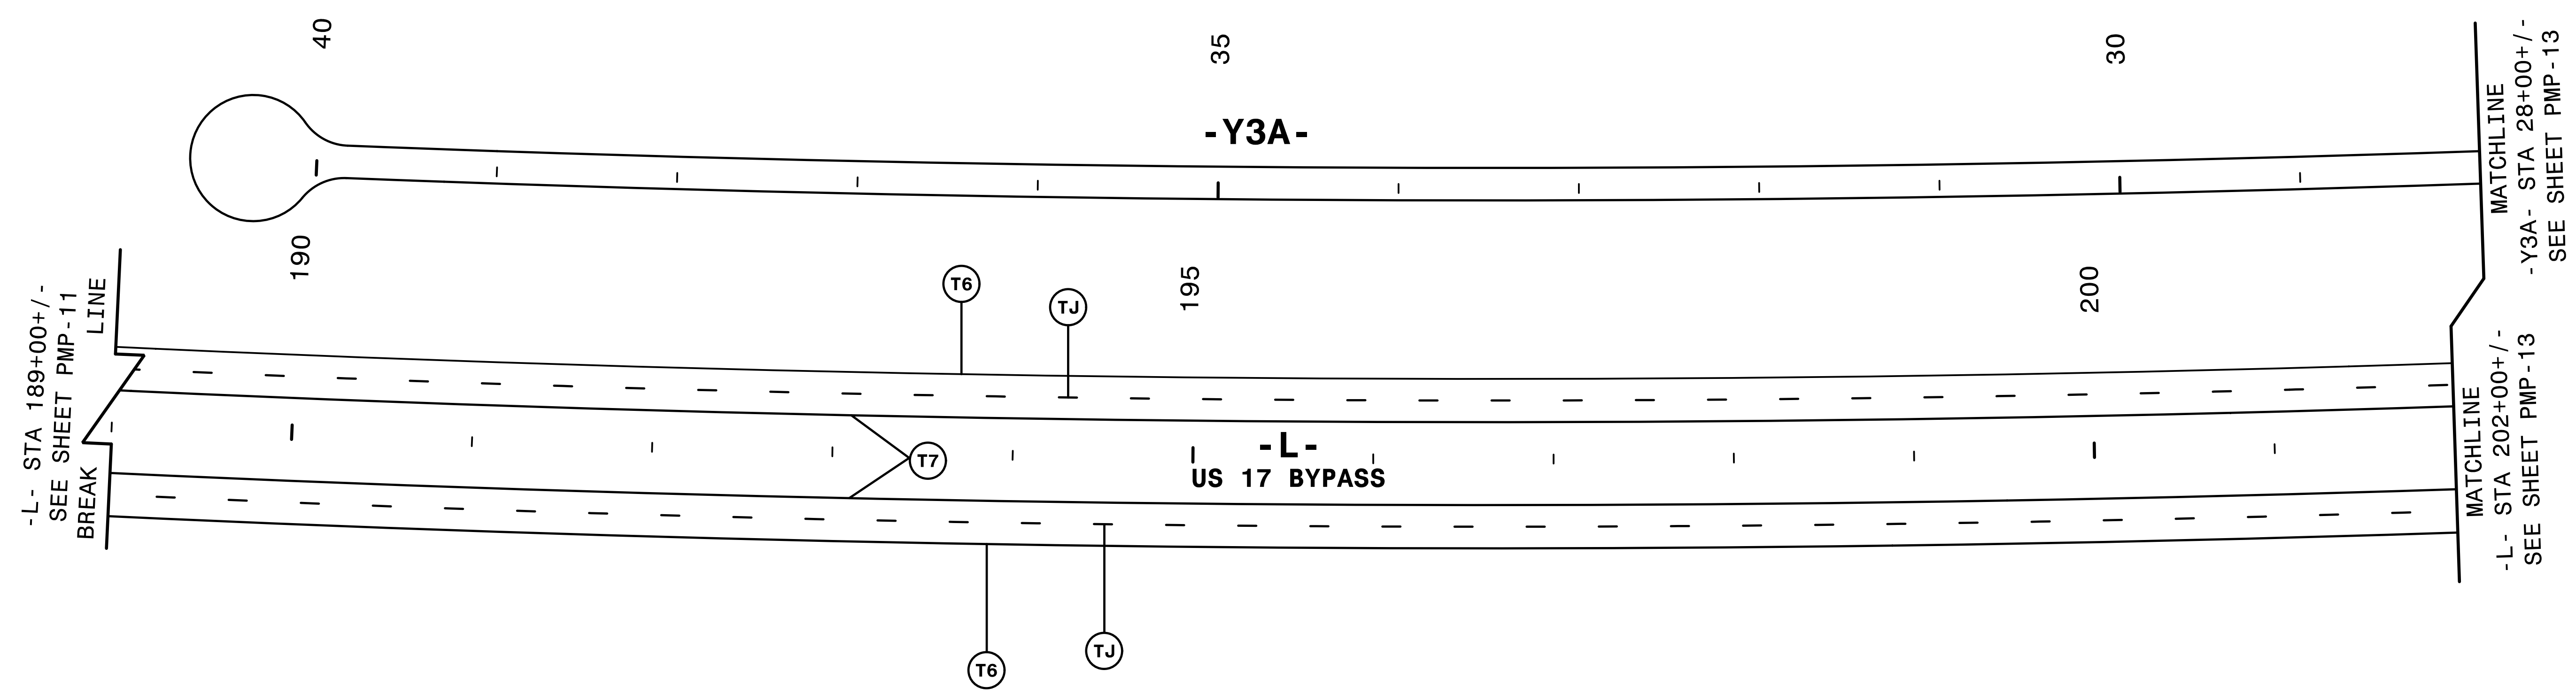

NOTE: ALL LANE WIDTHS ARE 12' UNLESS OTHERWISE SHOWN.

HNTB HNTB NORTH CAROLINA, P.C.
 343 E. Six Forks Road, Suite 200
 Raleigh, North Carolina 27609
 NC License No: C-1554

SEAL

APPROVED: _____

DocuSigned by:
 Rhonda B. Eirly
 F34CAF5AC66F48A...

DATE: 2/10/2015

TRANSPORTATION
 MANAGEMENT PLAN

**FINAL PAVEMENT
 MARKING PLANS**